

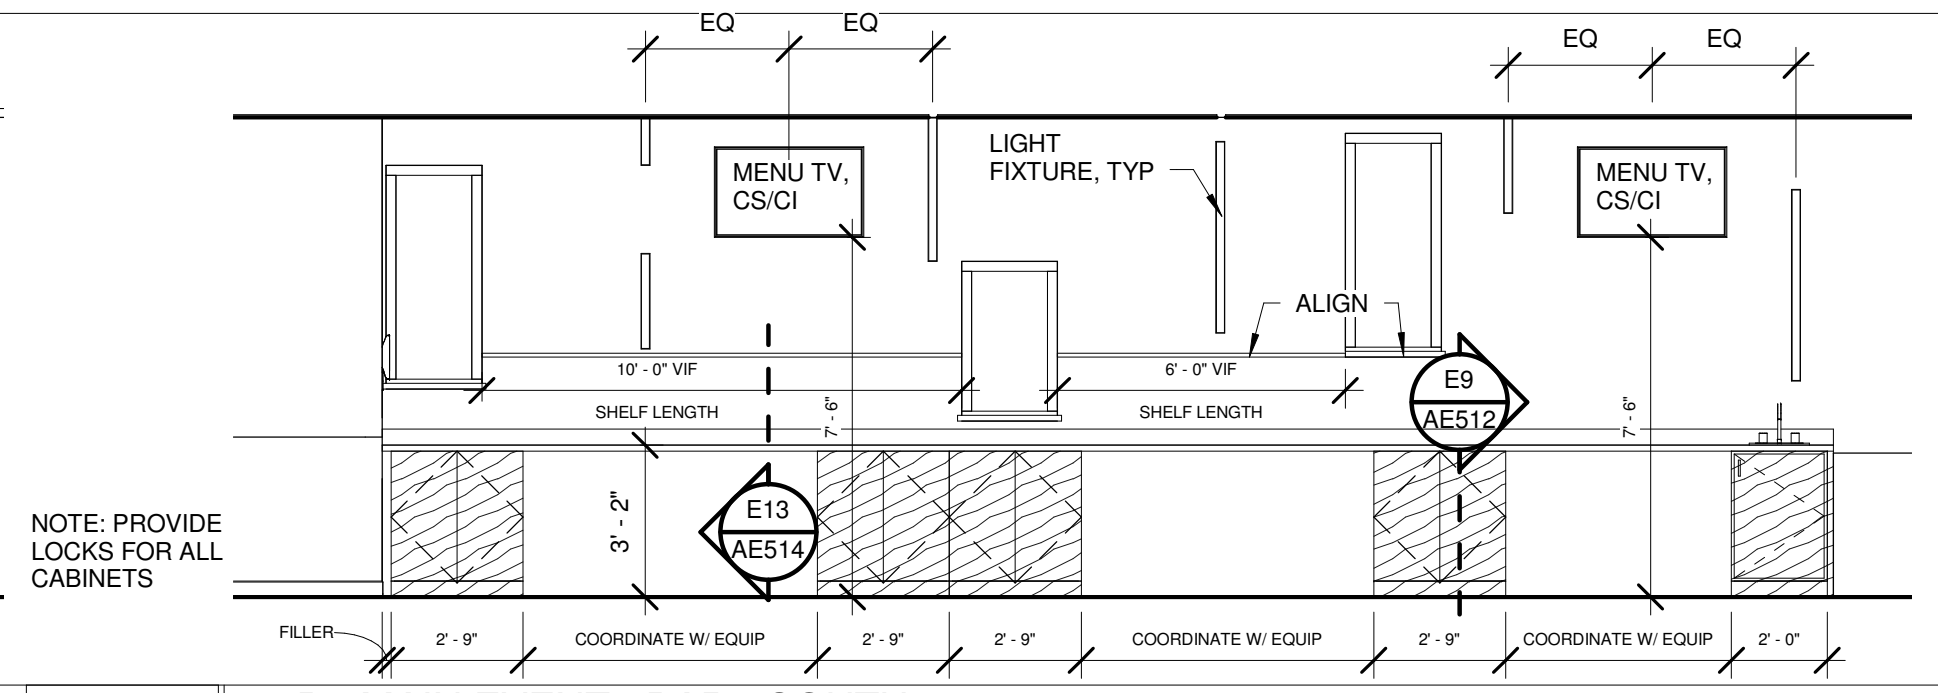


K1 117B - BAR
1/2" = 1'-0"

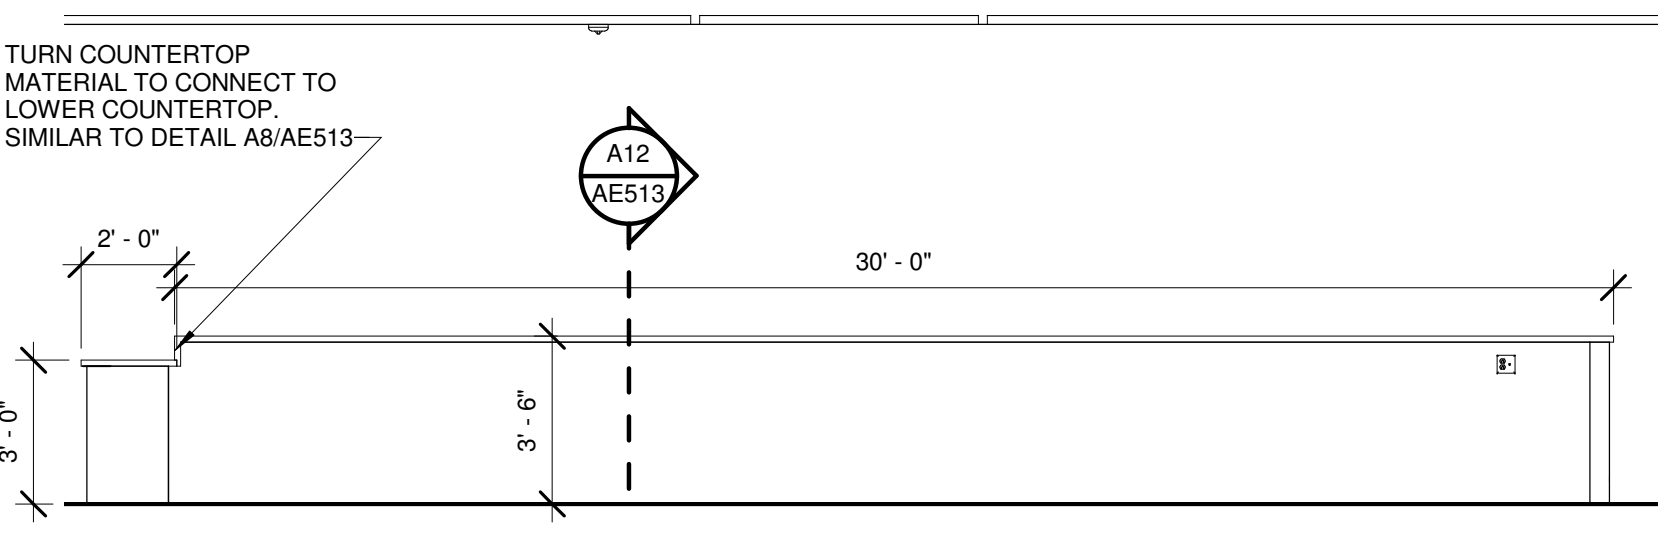


G1 117B - MAIN EVENT - BAR - NORTH
1/4" = 1'-0"


G5 117B - MAIN EVENT - BAR - SOUTH
1/4" = 1'-0"

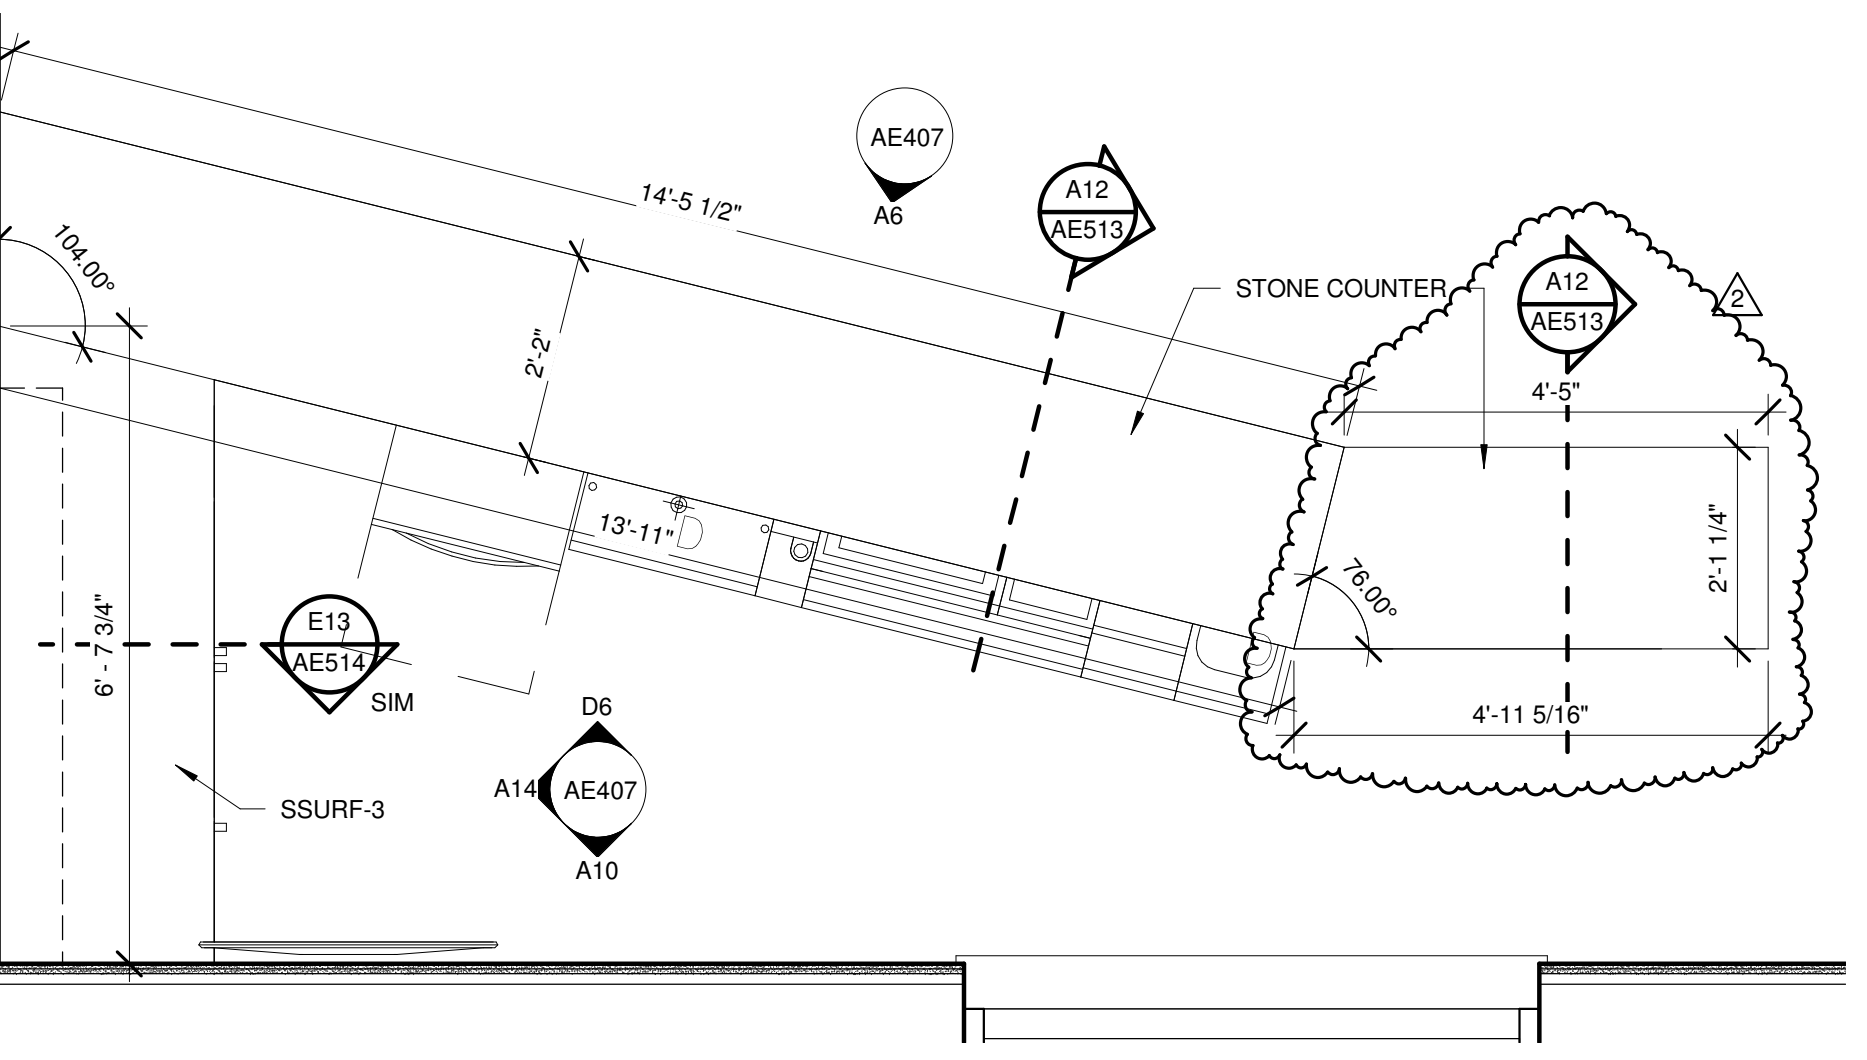


D1 203 - BAR
1/2" = 1'-0"

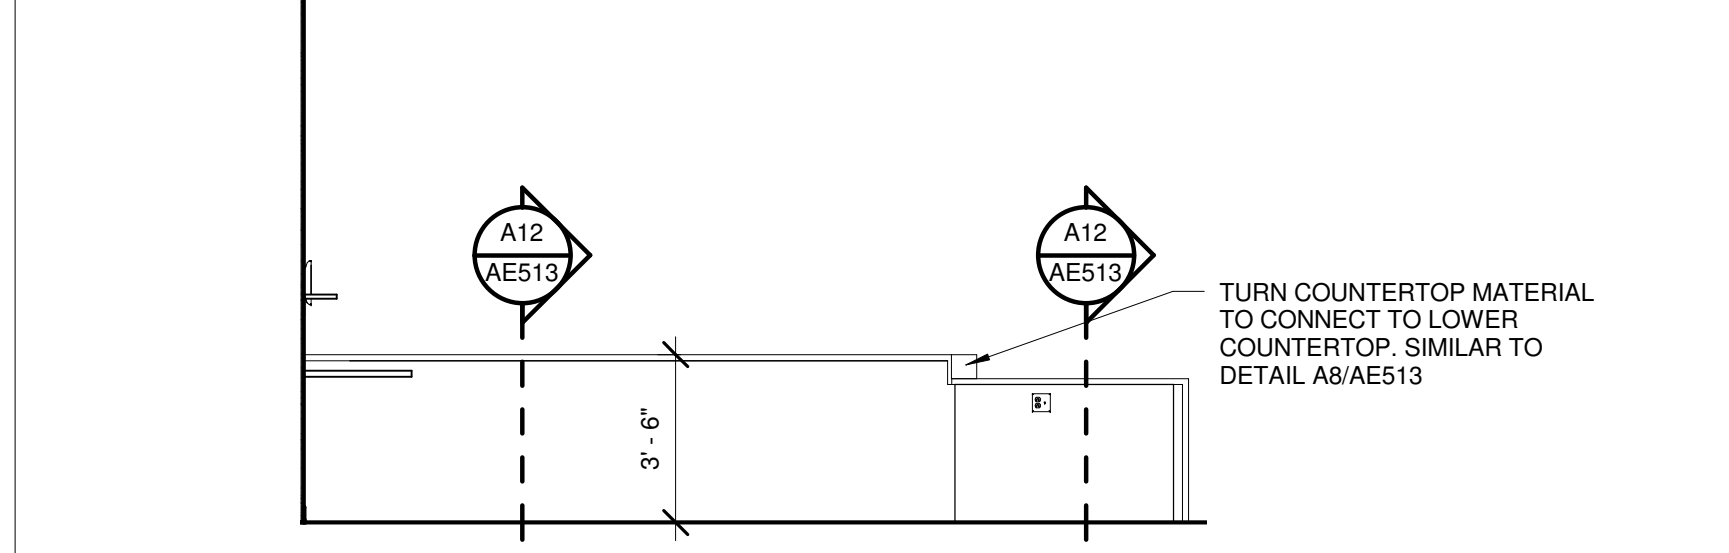


D6 203 - BAR - NORTH
1/4" = 1'-0"

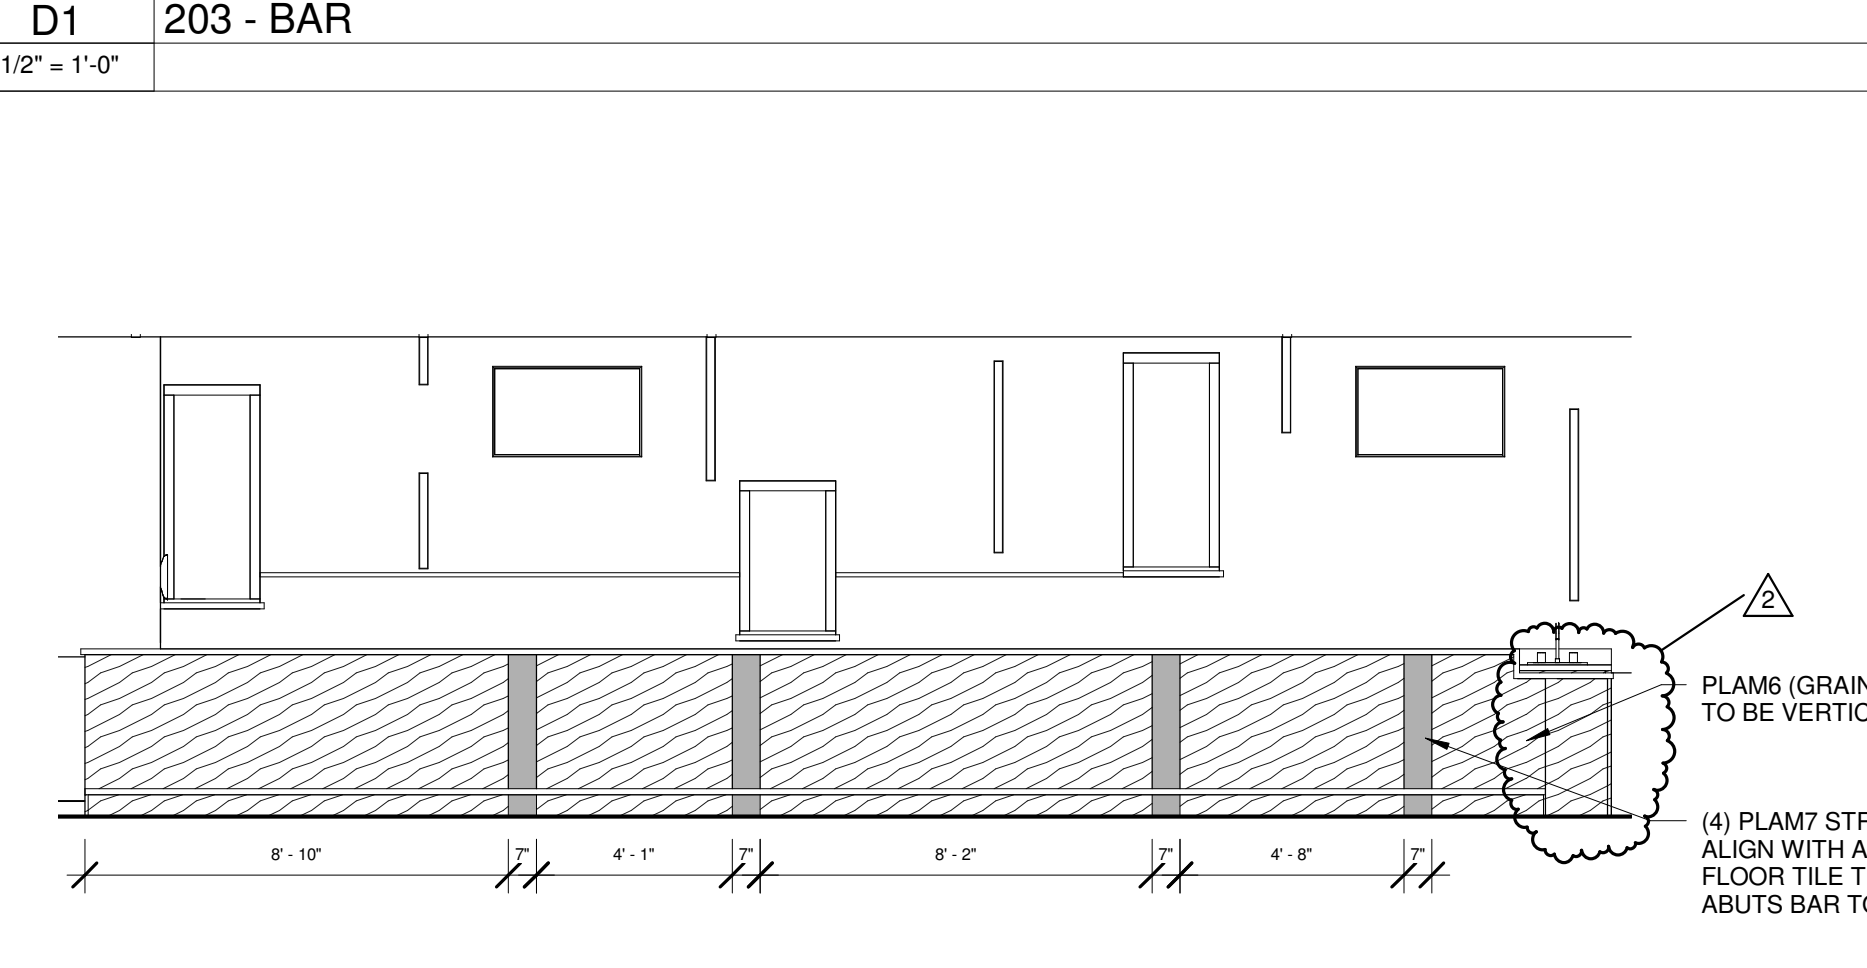


A1 115 - BAR - FRONT
1/4" = 1'-0"

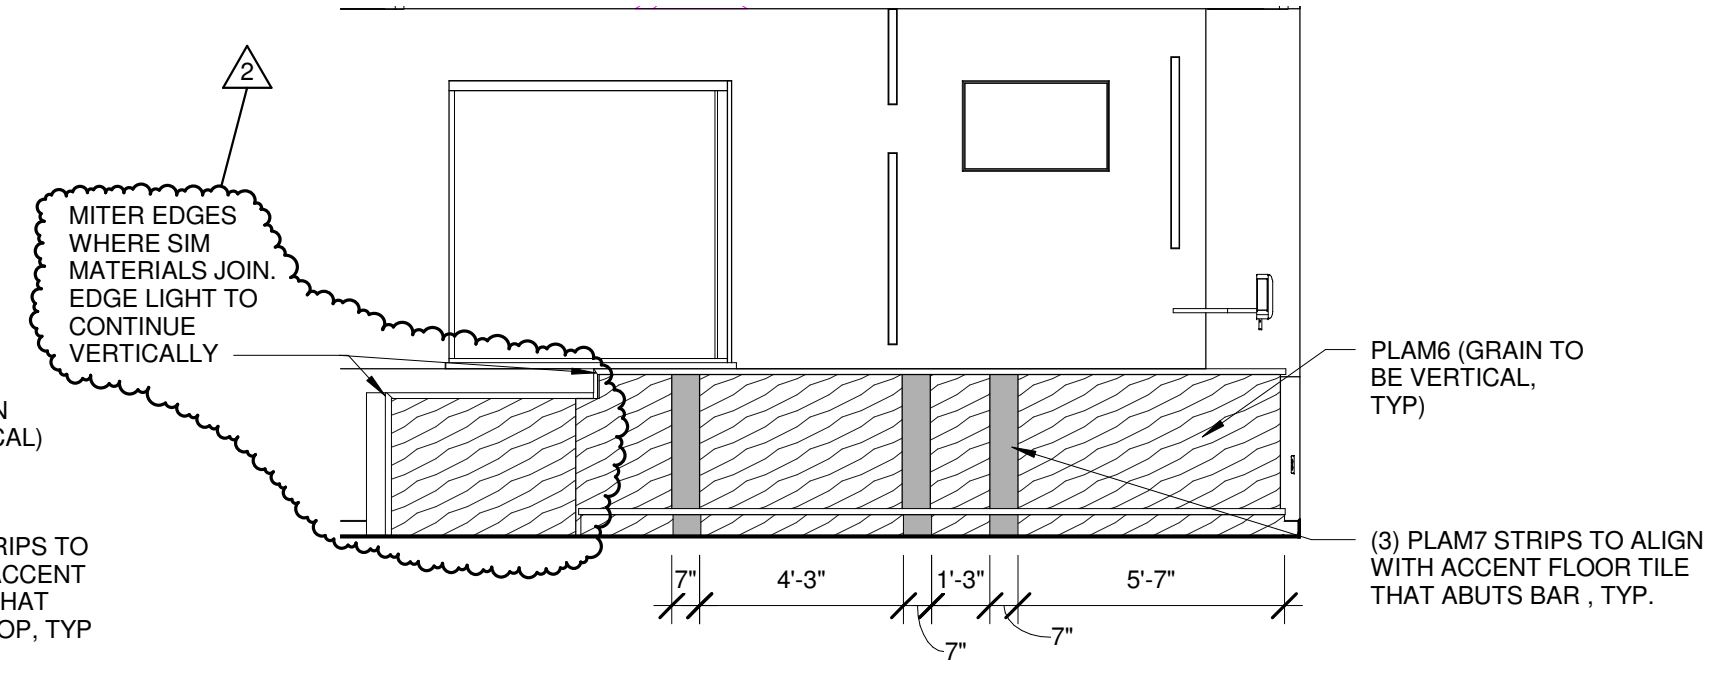


A6 203 - BAR - FRONT
1/4" = 1'-0"

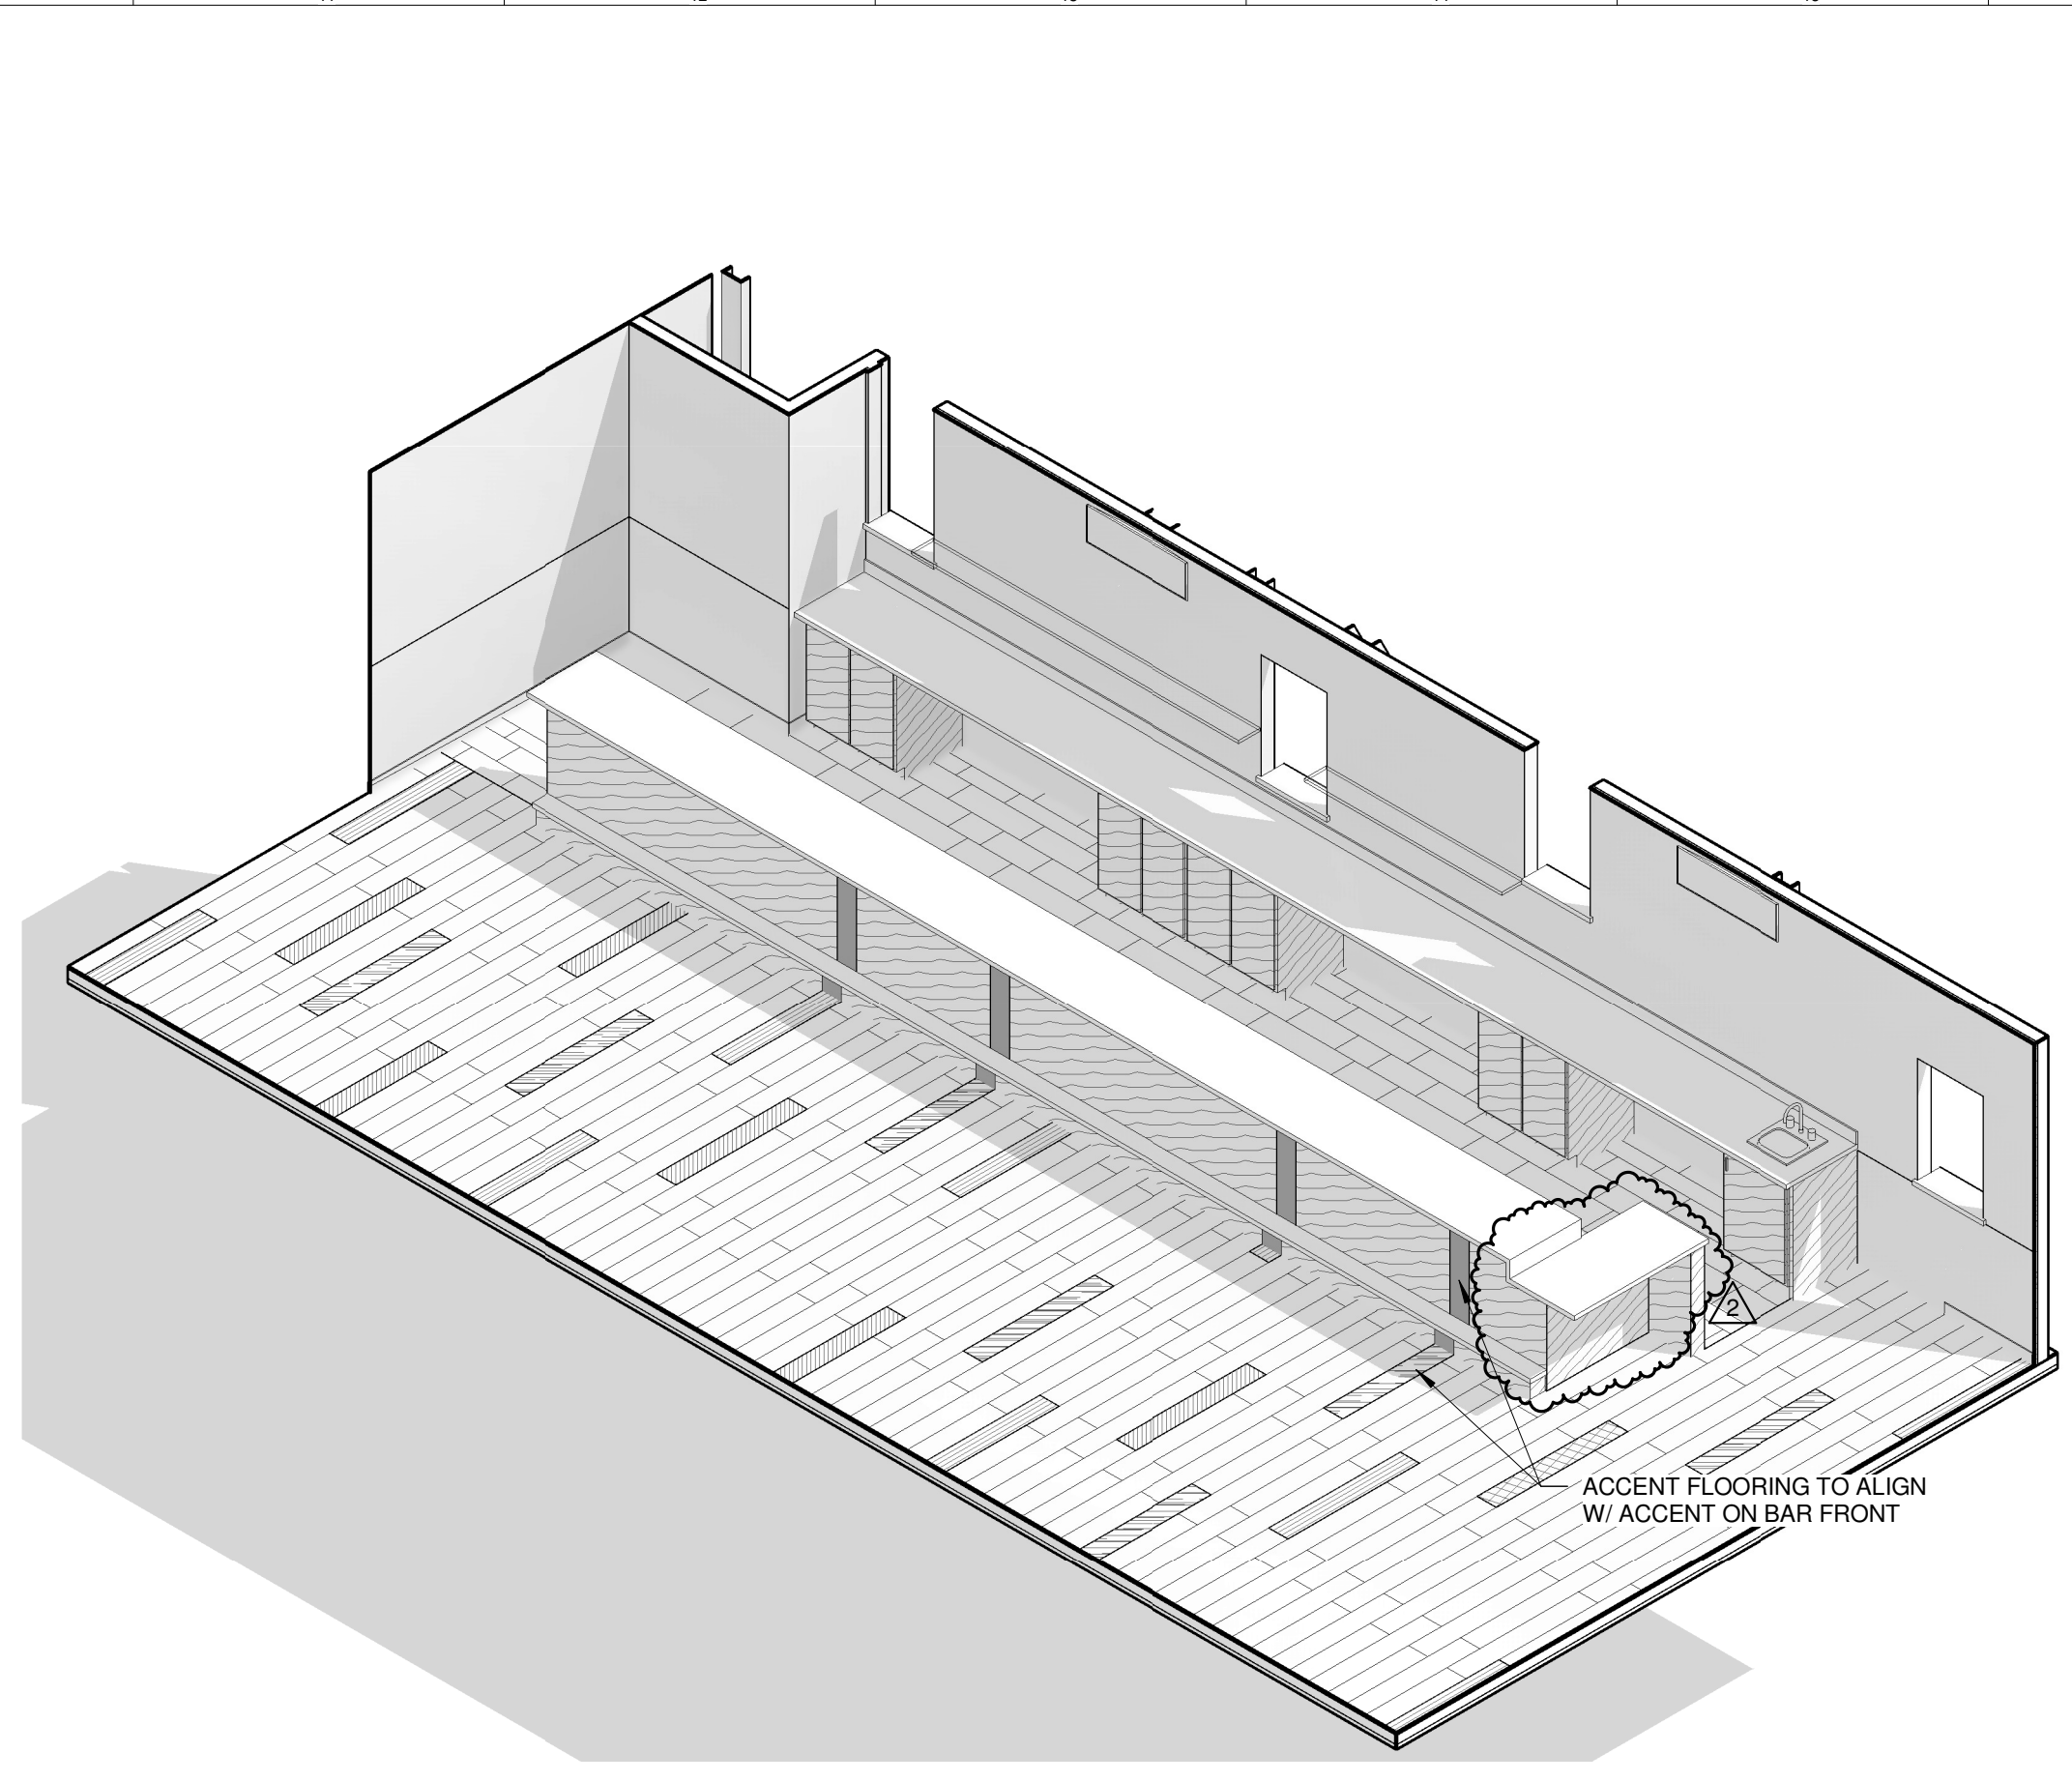

G10 AXON - 117B - BAR

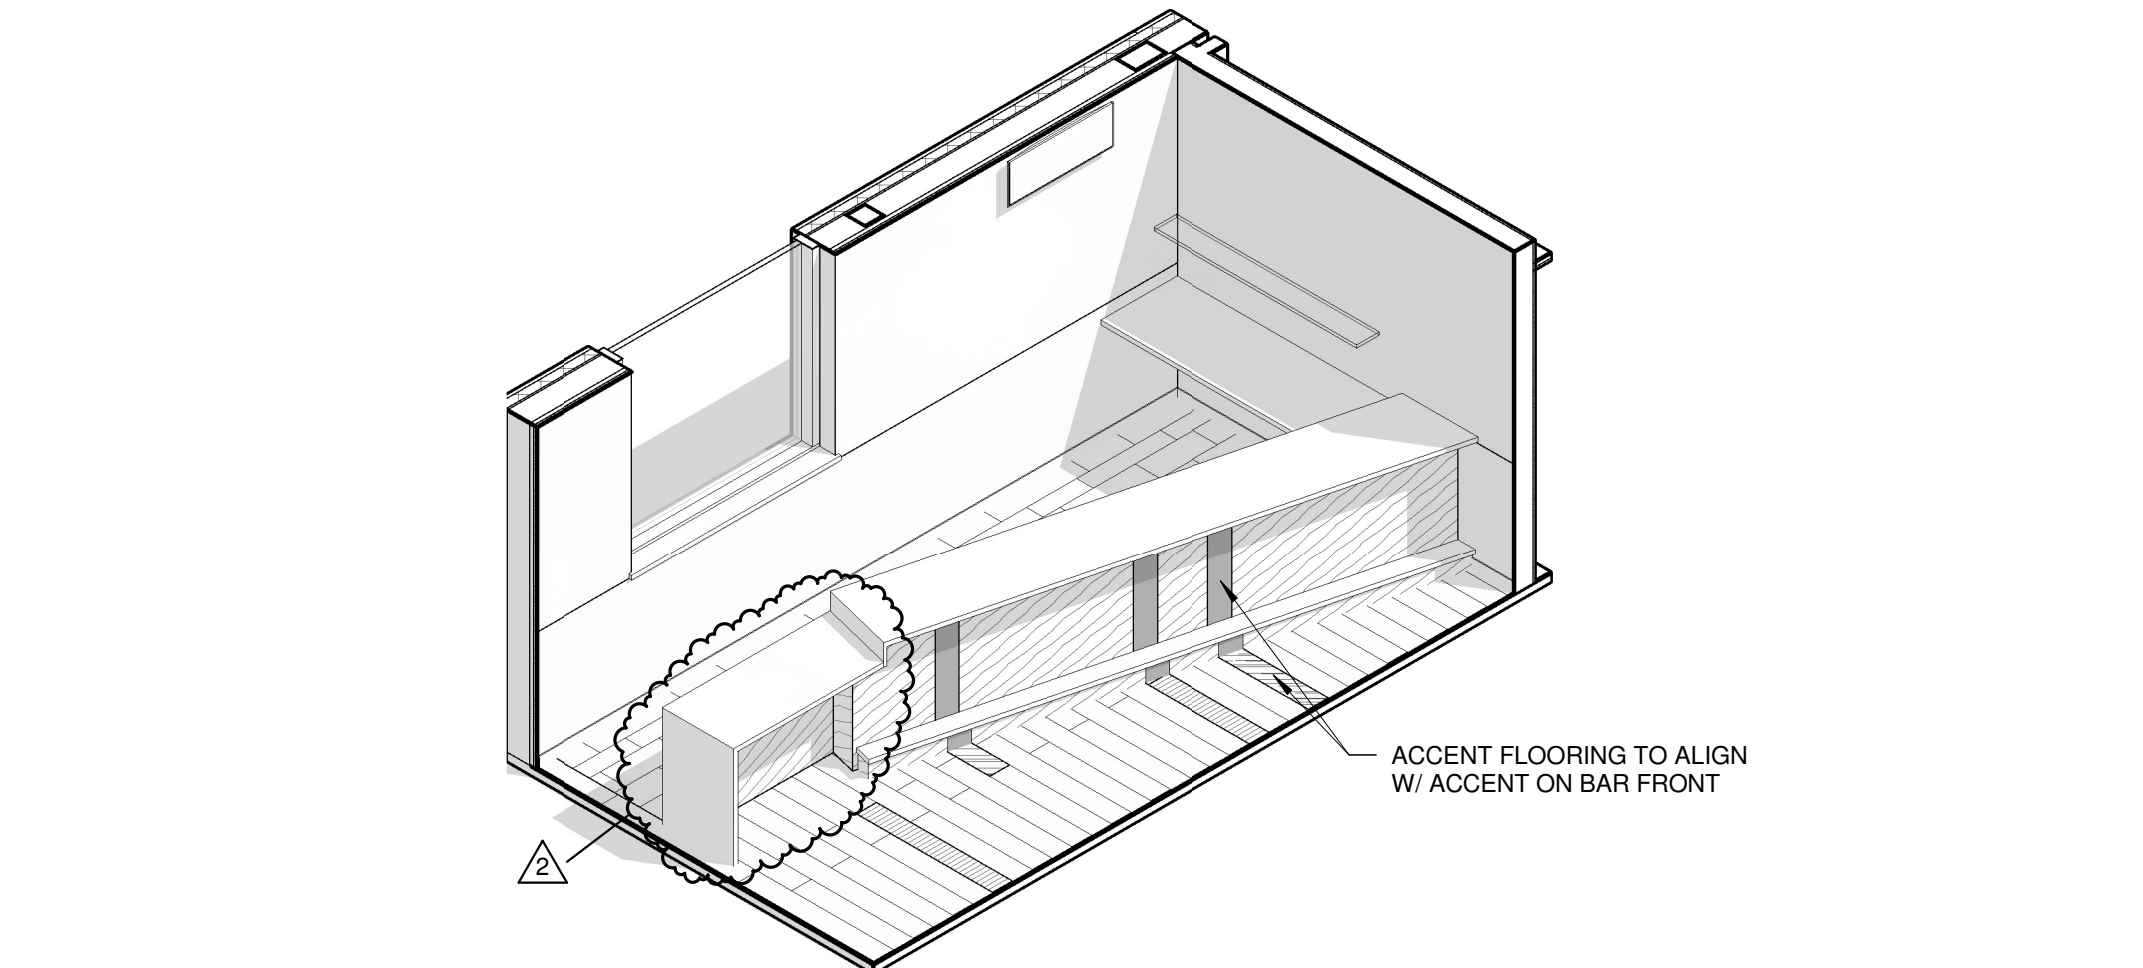

D10 AXON - 203 - BAR

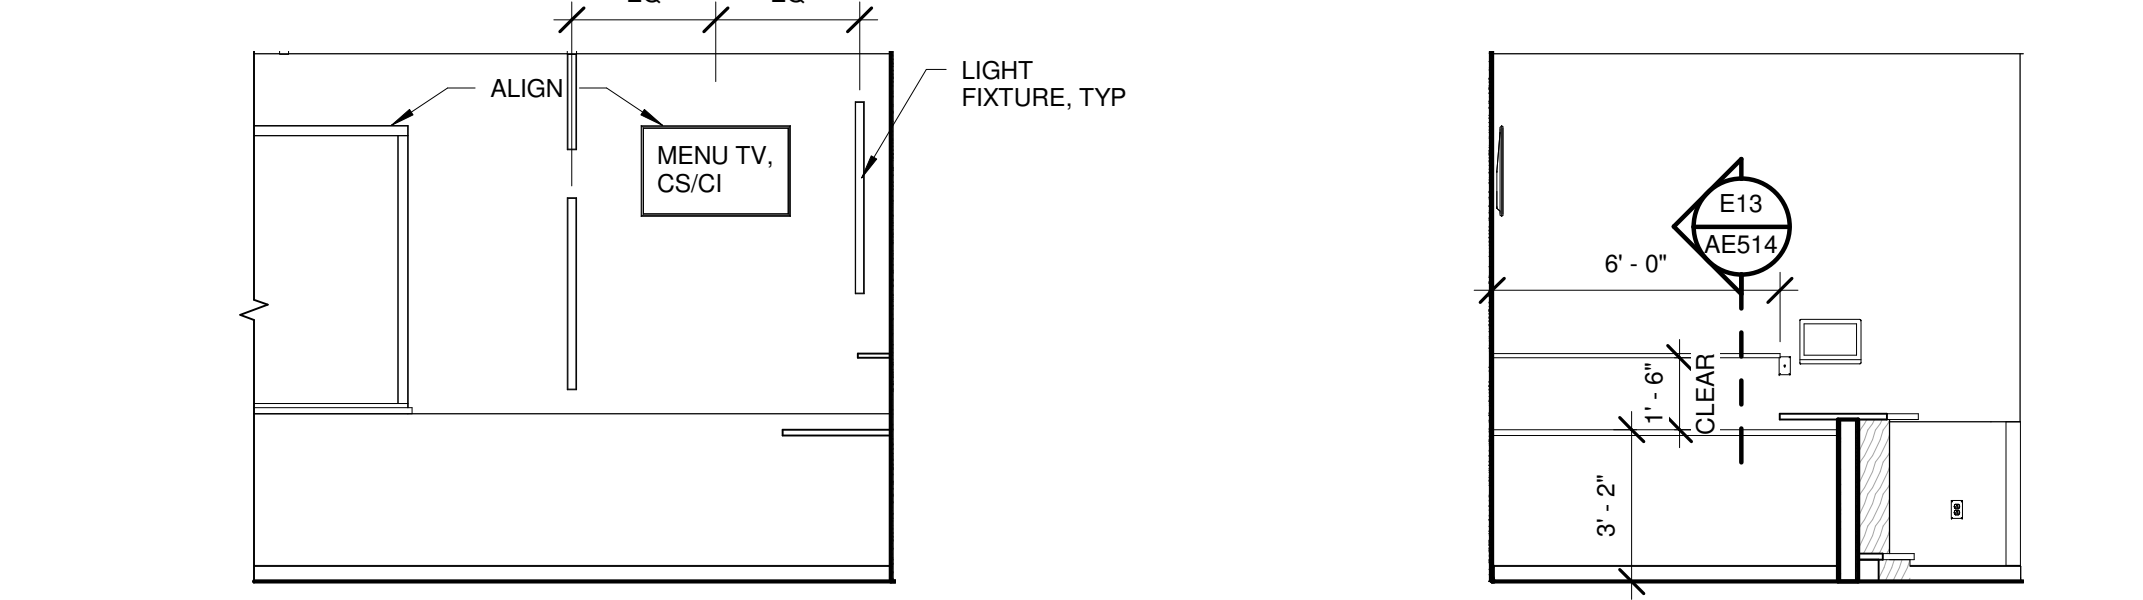


A10 203 - BAR - SOUTH
1/4" = 1'-0"

A14 203 - BAR - WEST
1/4" = 1'-0"

- GENERAL INTERIOR ELEVATION NOTES:**
- REFER TO ARCHITECTURAL ABBREVIATIONS ON SHEET G1002 FOR ALL ABBREVIATIONS.
 - REFER TO H1/AE401 FOR TYPICAL TOILET AND BATH ACCESSORIES (TBA) LEGEND AND MOUNTING HEIGHT INFORMATION.
 - G.C. SHALL PROVIDE AND INSTALL BLOCKING STIFFENERS, BACKING PLATES AND SUPPORTING CASEWORK (BOTH CONTRACTOR AND OWNER SUPPLIED), TOILET ACCESSORIES, VISUAL DISPLAY UNITS AND MISCELLANEOUS EQUIPMENT WHETHER SUCH SUPPORTS ARE SHOWN OR NOT. G.C. TO COORDINATE BLOCKING REQUIREMENTS OF OWNER SUPPLIED ITEMS WITH THE OWNER.
 - REFER TO AE601 FOR ALL DOOR TYPES, STYLE AND FRAME STYLES.
 - ALL EQUIPMENT, CASEWORK, ETC. TO BE CS/CI, UNO.
 - REFER TO DIVISION 6 SPECIFICATION FOR DETAILED INFORMATION RELATED TO MILLWORK WOOD CABINETS, UNO.
 - "C.J." DENOTES GWB CONTROL JOINT LOCATIONS.
 - REFER TO FINISH PLANS FOR CORNER GUARD LOCATIONS.
 - REFER TO FINISH PLANS AND SCHEDULES FOR COUNTERTOP MATERIAL.
 - REFER TO AE405 FOR CT TILE PATTERNS.
 - VERIFY ALL TOILET PARTITION DIMENSIONS IN THE FIELD BEFORE FABRICATION.

2	ADDENDUM NUMBER 2	21 JUNE 2016
0	ISSUED FOR CONSTRUCTION	06 JUNE 2016
REV.	DESCRIPTION	DATE

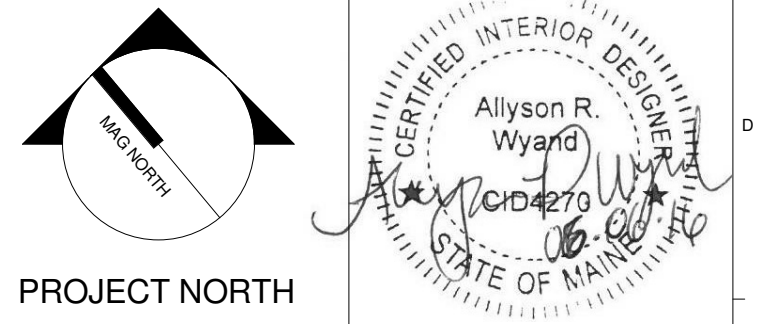

WBRC ARCHITECTS ENGINEERS
WWW.WBRCAE.COM
BANGOR, MAINE 207-947-4511
PORTLAND, MAINE 207-528-4511
SARASOTA, FLORIDA 941-556-0757

ASYLUM
PROJECT:
ENLARGED BAR PLANS & ELEVATIONS

WBRC CAD FILE: C:\Users\allyson.wyand\Documents\407110 - ASYLUM DANCE CLUB - ARCH_allyson.wyand.rvt	GRAPHIC SCALE: 0" = 1'
PROJECT No: 4071.10	SHEET No:
SCALE: As indicated	
PROJECT MANAGER: JRB	
DRAWN BY: ARW	AE407
CHECKED BY: JLR	

6/20/2016 2:34:10 PM C:\Users\allyson.wyand\Documents\407110 - ASYLUM DANCE CLUB - ARCH_allyson.wyand.rvt