



www.baileysign.com
 9 Thomas Drive
 Col. Westbrook Executive Park
 Westbrook, ME 04092
 207-774-2843 / 1-800-539-SIGN
 Fax: 774-1193
 E-Mail: sales@baileysign.com

PLEASE NOTE:
 THIS IS A PROGRESS PRINT - FIELD MEASUREMENTS MAY OR MAY NOT NEED TO BE VERIFIED.
 THIS DESIGN IS THE EXCLUSIVE PROPERTY OF BAILEY SIGN INCORPORATED AND ALL RIGHTS TO ITS USE OR REPRODUCTION ARE RESERVED.
 THE ACCURACY OF THIS COLOR RENDERING IS LIMITED BY MEDIA AND OUTPUT DEVICES AND IS INTENDED FOR REPRESENTATIONAL USE ONLY. ACTUAL MANUFACTURING/GRAPHIC COLORS ALSO VARY DEPENDING ON PROCESSES & MATERIALS USED. 100% COLOR MATCHES OF SUBMITTED SPECIFICATIONS CAN NOT BE GUARANTEED.
 IF AN ELECTRIC SIGN, THEN INSTALLATION MUST BE ACCOMPLISHED IN TOTAL COMPLIANCE WITH ARTICLE 600 OF THE NATIONAL ELECTRIC CODE, THE REQUIREMENTS OF UNDERWRITERS LABORATORY, CANADIAN STANDARDS ASSOCIATION AND/OR ANY APPLICABLE LOCAL CODES. THIS INCLUDES PROPER GROUNDING AND BONDING OF THE SIGN.
 ALL ELECTRICAL SIGNS REQUIRE ROUTINE MAINTENANCE.

VOLTAGE

APPROVAL

CLIENT

APPROVED _____ DATE _____

BAILEY SIGN REPRESENTATIVE

APPROVED _____ DATE _____

DESIGNATED COPY FOR:



- ESTIMATING/OUTSOURCING
- GRAPHICS
- FABRICATION
- ROUTER
- PAINT
- INSTALLATION


CUSTOMER / SIGN LOCATION
 BLAZE PARTNERS
 AURA
 _____ FREE STREET
 PORTLAND, MAINE

| | |
|-----------------|---------------|
| SALESPERSON: DE | DRAWN BY: LWM |
| PS.# D-038 | W.C.# 7479 |
| SCALE 1/2" = 1' | DATE 8/2/16 |

REVISION # / DATE / NOTES / INITIALS
 R1 12/12/16 OPTION OF LED CHANGING COLORS
 R2 1/3/17 ELECTRICAL NOTES / COLORS / RUNNING LENGTH

DRAWING #
 07677 A R2 SHEET _____ OF _____

PROGRESS DRAWING

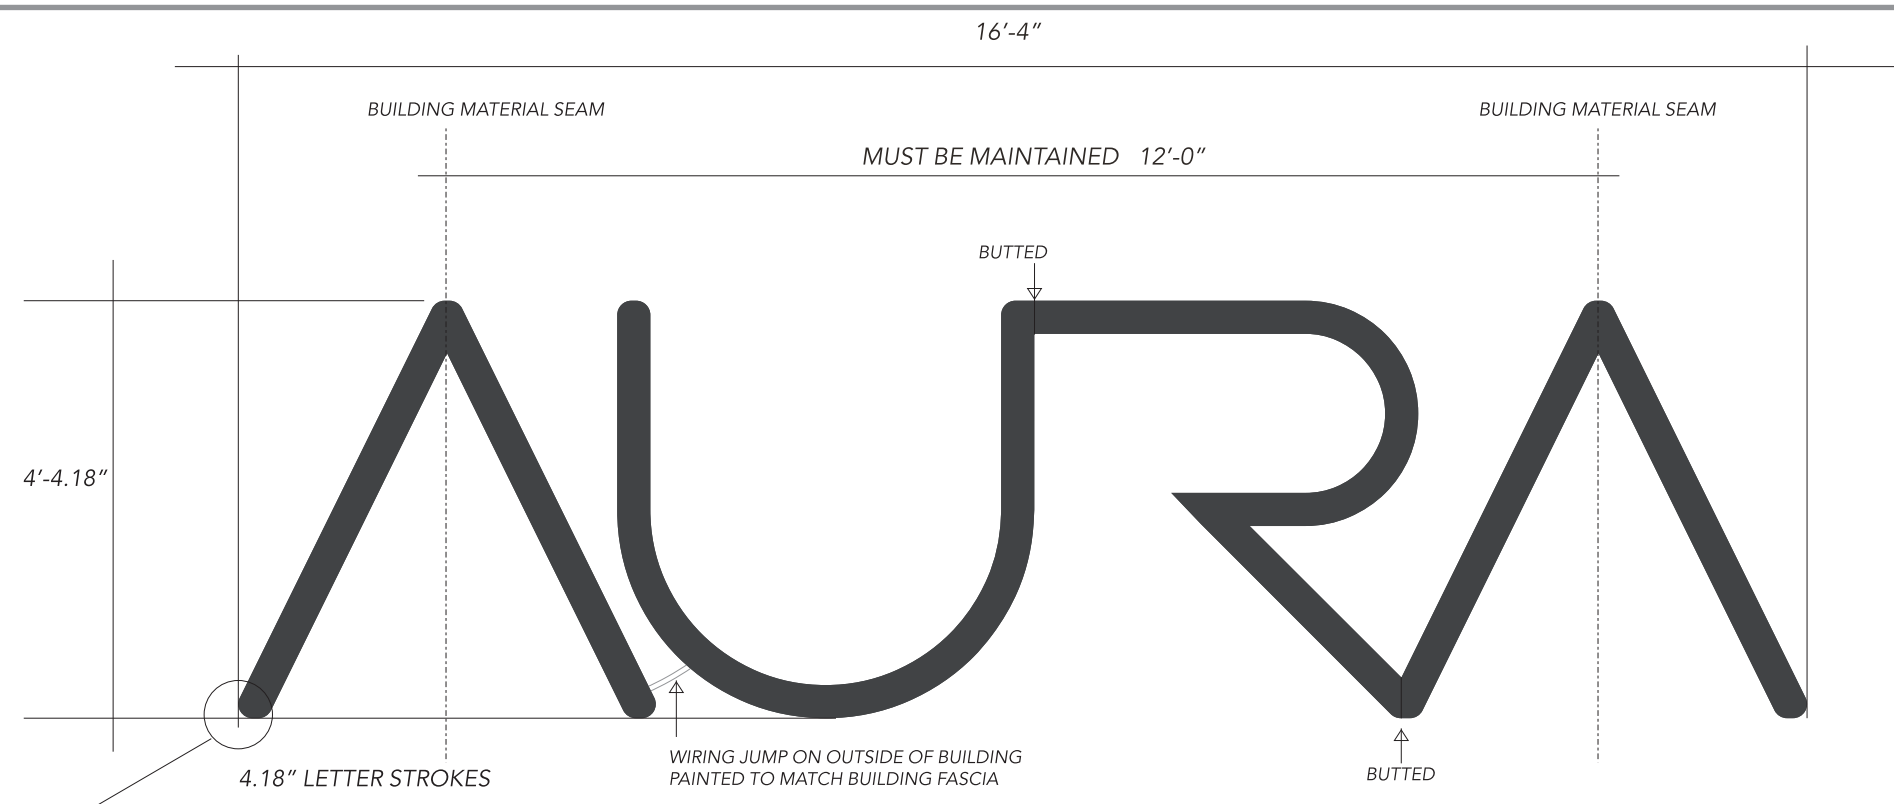

110 VOLT
 1 1/4" CONDUIT
 WHIP LENGTH: _____
 SEE DETAIL DR. 07677 A DETAILS
 METAL PANELS
 W PLYWOOD BLOCKING
 BEHIND

- CENTER STREET
 (1) SET OF FABRICATED ALUMINUM LETTERS W/ HALO LIGHTING
 FABRICATED METAL LETTERS: FACES AND 2" RETURNS: TO MATCH SHERWIN WILLIAMS SW77048 URBANE BRONZE - MATTHEWS: _____
 BACKS: CLEAR
 STUD MOUNTED 1 1/2" OFF BUILDING FASCIA
 LED HALO LIT: COLOR CHANGING LED T.B.D.
 REMOTE POWER SUPPLIES, LOCATION T.B.D.



REF. DR. _____