

City of Portland, Maine – Building or Use Permit Application 389 Congress Street, 04101, Tel: (207) 874-8703, FAX: 874-8716

| | | | | | | | |
|--|--|--|--|---|--|---|--|
| Location of Construction: 121 Center St | | Owner: Second Century Blues | | Phone: | | Permit No: | |
| Owner Address: | | Lessee/Buyer's Name: Assylum | | Phone: | | BusinessName: | |
| Contractor Name: Burr Signs | | Address: 10 Buttonwood So. Portland, ME 04106 | | Phone: 799-1183 | | Permit Issued: | |
| Past Use: Restaurant | | Proposed Use: Same | | COST OF WORK: \$ | | PERMIT FEE: \$ 39.70 | |
| | | | | FIRE DEPT. <input type="checkbox"/> Approved <input type="checkbox"/> Denied | | INSPECTION: Use Group: Type: | |
| Proposed Project Description: Erect Signage | | | | Signature: | | Signature: | |
| | | | | PEDESTRIAN ACTIVITIES DISTRICT (P.A.D.) Action: Approved <input type="checkbox"/> Approved with Conditions: <input type="checkbox"/> Denied <input type="checkbox"/> | | Zone: CBL: 027-F-009 | |
| Permit Taken By: XXXXXX Mary Gresik | | Date Applied For: 23 June 1997 | | | | Zoning Approval: Special Zone or Reviews: <input type="checkbox"/> Shoreland <input type="checkbox"/> Wetland <input type="checkbox"/> Flood Zone <input type="checkbox"/> Subdivision <input type="checkbox"/> Site Plan maj <input type="checkbox"/> minor <input type="checkbox"/> mm <input type="checkbox"/> | |

1. This permit application does not preclude the Applicant(s) from meeting applicable State and Federal rules.
2. Building permits do not include plumbing, septic or electrical work.
3. Building permits are void if work is not started within six (6) months of the date of issuance. False information may invalidate a building permit and stop all work..

Zoning Appeal

Variance
 Miscellaneous
 Conditional Use
 Interpretation
 Approved
 Denied

Historic Preservation

Not in District or Landmark
 Does Not Require Review
 Requires Review

Action:

Approved
 Approved with Conditions
 Denied

Date: _____

CERTIFICATION

I hereby certify that I am the owner of record of the named property, or that the proposed work is authorized by the owner of record and that I have been authorized by the owner to make this application as his authorized agent and I agree to conform to all applicable laws of this jurisdiction. In addition, if a permit for work described in the application is issued, I certify that the code official's authorized representative shall have the authority to enter all areas covered by such permit at any reasonable hour to enforce the provisions of the code(s) applicable to such permit

Craig R. Carrier
 SIGNATURE OF APPLICANT: Craig Carrier ADDRESS: DATE: 23 June 1997 PHONE:

RESPONSIBLE PERSON IN CHARGE OF WORK, TITLE PHONE:

CEO DISTRICT

SIGNAGE

PLEASE ANSWER ALL QUESTIONS

Address: 121 Center St. Zone: B-3
Owner: Asylum Inc. Assessors #: _____
Applicant: Burr Signs

Single Tenant Lot?: Yes No _____
Multi Tenant Lot?: Yes _____ No _____
Freestanding (Ext pole sign)? Yes _____ No Dimensions _____
More than (1) one sign?: Yes No _____ Dimensions (6) 42" x 42"
Bldg Wall Sign (att to bldg)? Yes No _____ Dimensions 3.5' x 3.5' (6) = 73.5'

List all existing signage and their dimensions:
none

_____ 153 x 2 - 306'
_____ OK

Lot Frontage(feet): 153' Tenant Frontage(feet): same

AWNINGS

Awning?: Yes _____ No _____ Is Awning Backlit?: Yes _____ No _____
Is there any communication, message, trademark or symbol on awning? _____
Height of Awning?: _____


PLEASE NOTE: Approvals for signs on the Public Sidewalk and temporary signs come under different requirements and regulations.

ALSO: See reverse side for additional information, requirements and materials needed for signage application submittal.

C Building Elevation Study
not to scale
5.23.97

Gamble Design
210 Broad Street
Portsmouth NH 03801
tel 603.427.1300

illuminated disk/arc

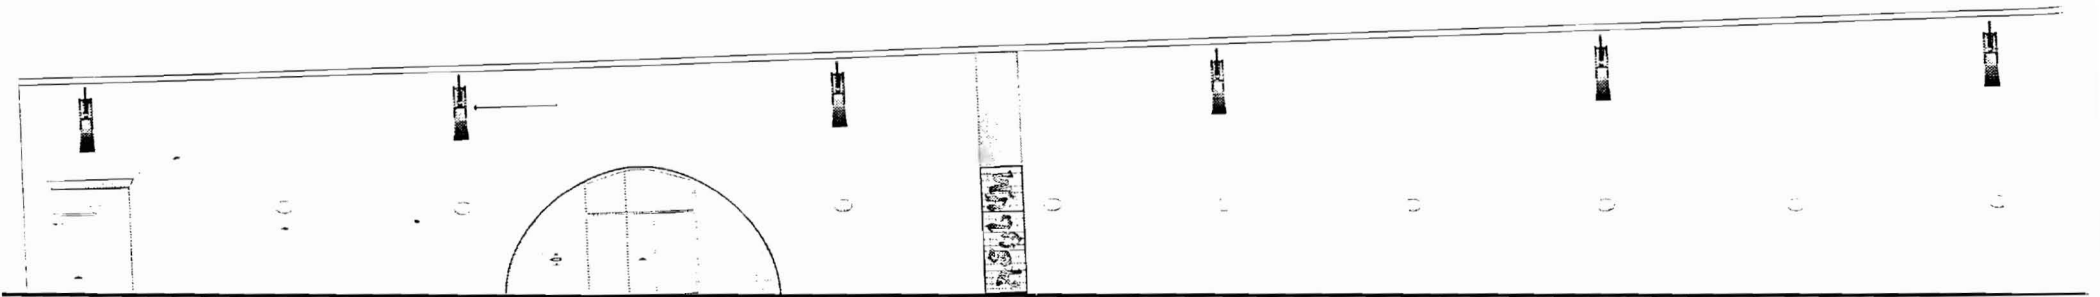

— Sports Bar/entrance


— wall luminaires; typ.
@ 6' - 8" ht. from grade

— Main entrance to lobby
w/custom storefront

— Dance Club dedicated entrance
w/custom metal gate/grate

164' - 0"

1 Center Street Elevation

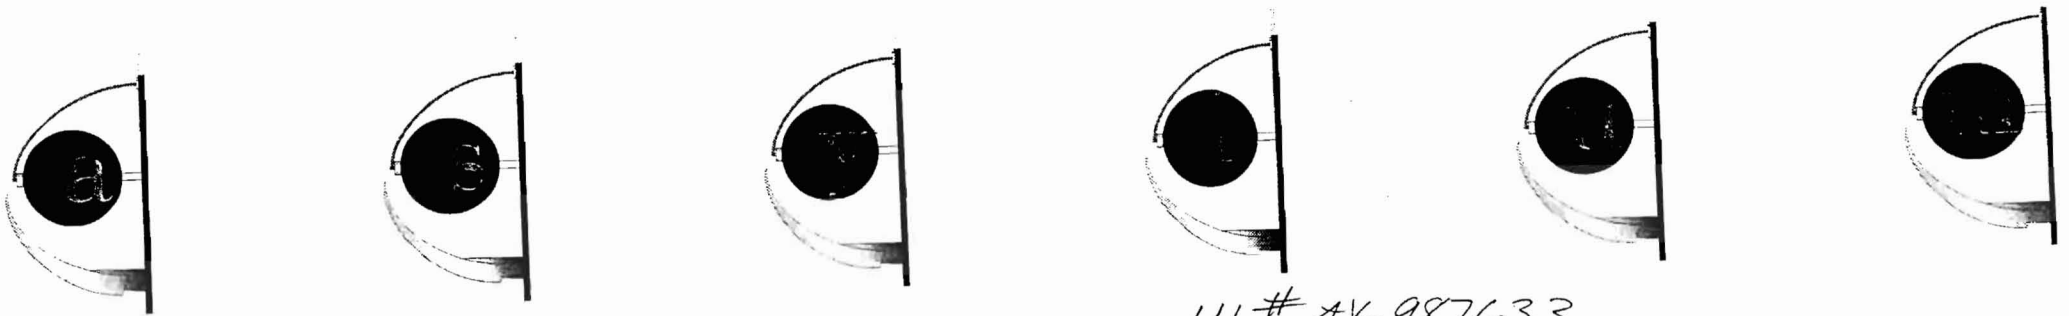

U.L.# AX-987633
thru 987638

2 Exterior ID Sign (qty: 6)
w/light fixture

A 1 3D Main Identification Graphics

Exterior ID Sign (qty: 6) w/B-K light fixture
 6.2.97 rev. bp
 6.3.97 rev. wgmb3

General notes:


Graphics: Stencil-cut letterforms
 MAP painted surfaces
 Satin aluminum finishes

Fabrication: Aluminum sheet, plate & tube, welded construction

Power & lighting: Provide all fixtures and hardware as noted. Determine extent of existing power connections and electrical work req'd. prior to beginning work. All work to be UL approved.

Finishes: BLUE - to match MAP#
 RED - to match MAP#
 YELLOW - 3M Scotchlite 580-71

Installation: Field inspect all existing building conditions and installation locations prior to beginning work

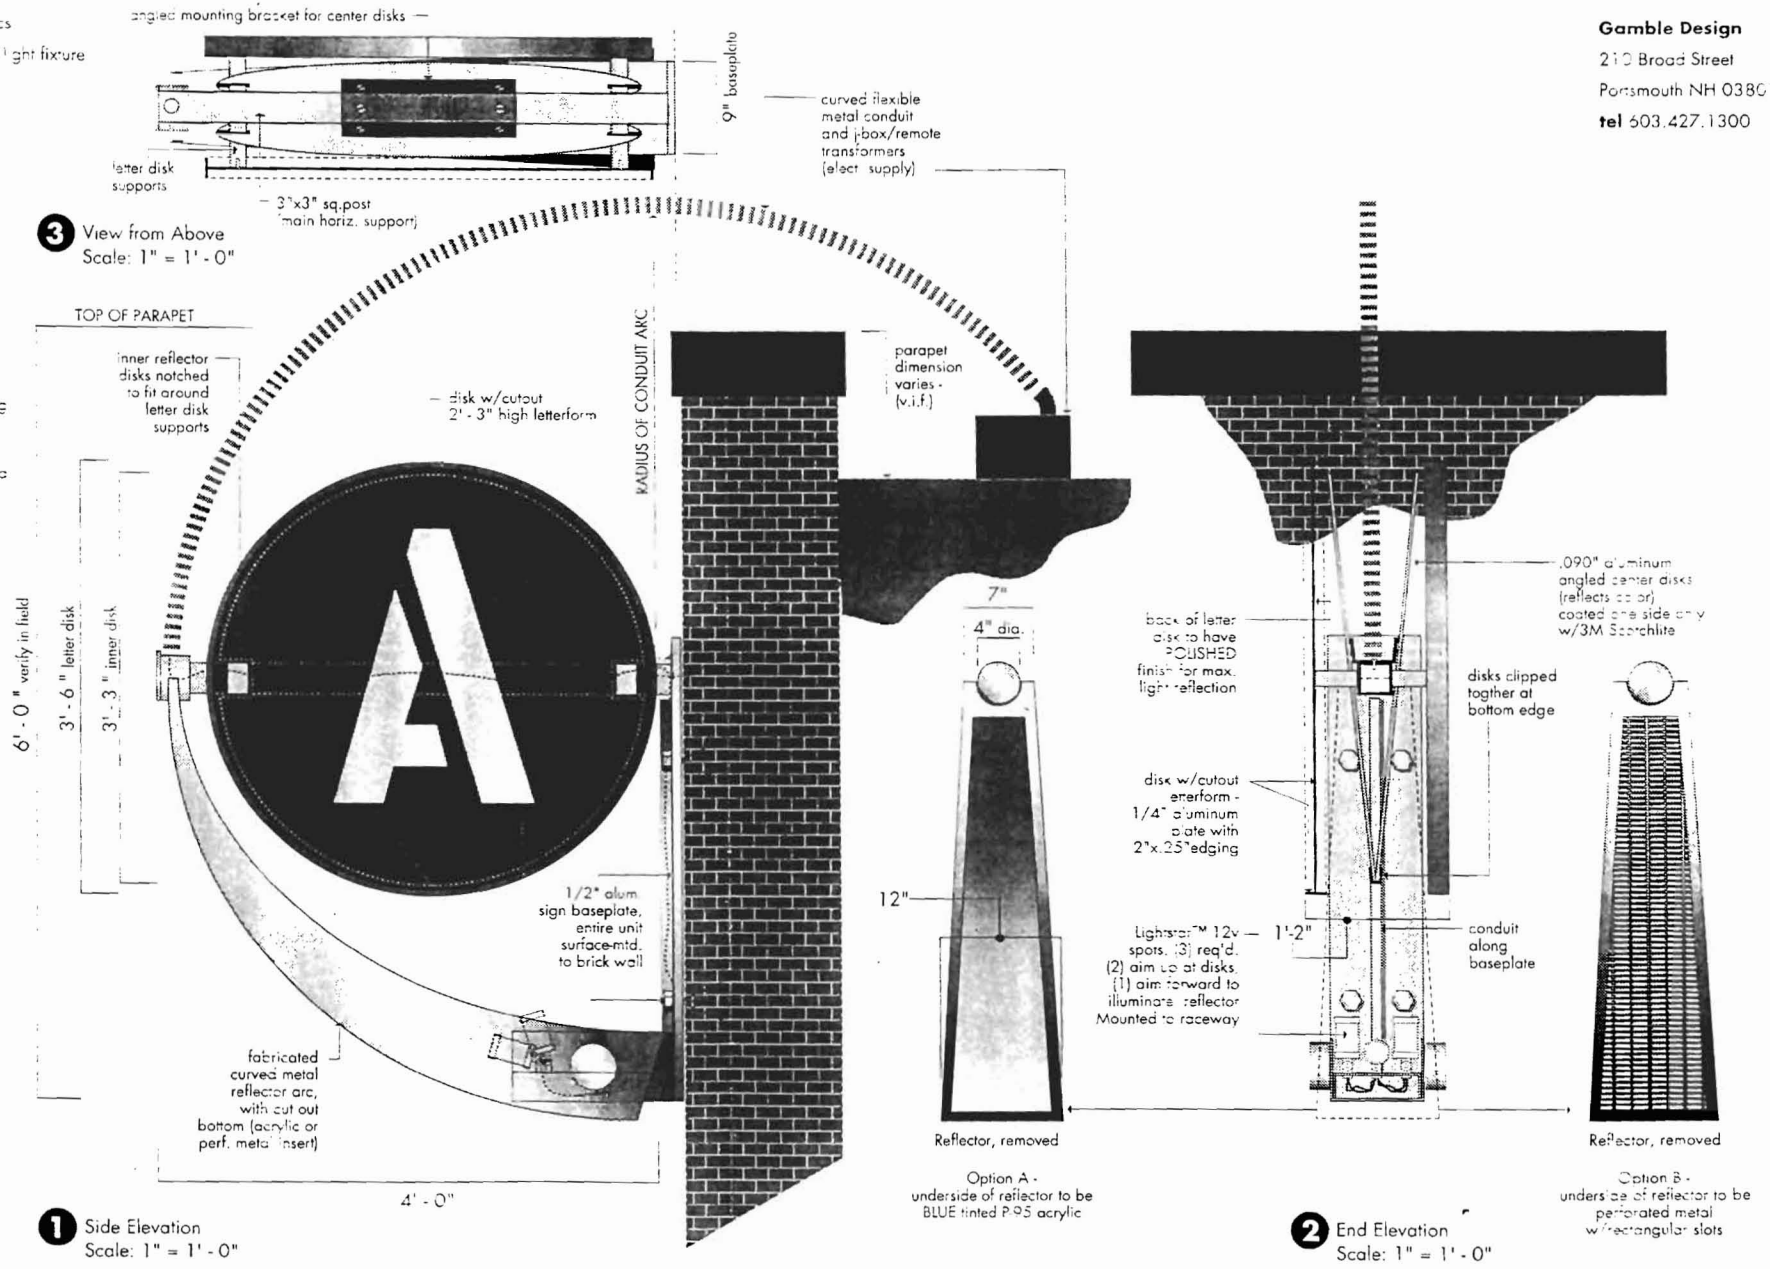

Gamble Design
 210 Broad Street
 Portsmouth NH 03801
 tel 603.427.1300