
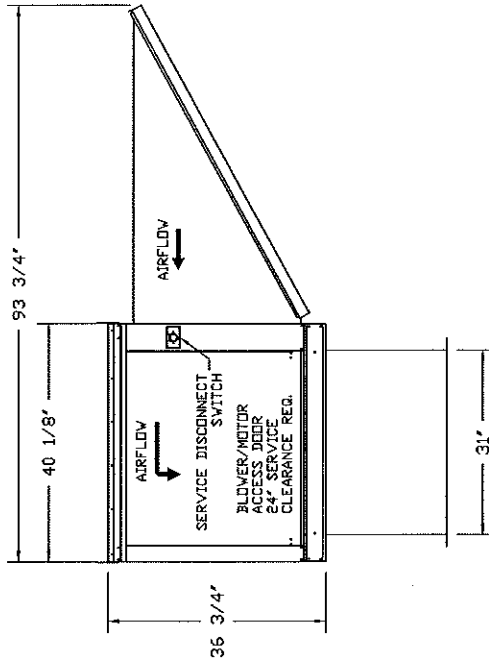
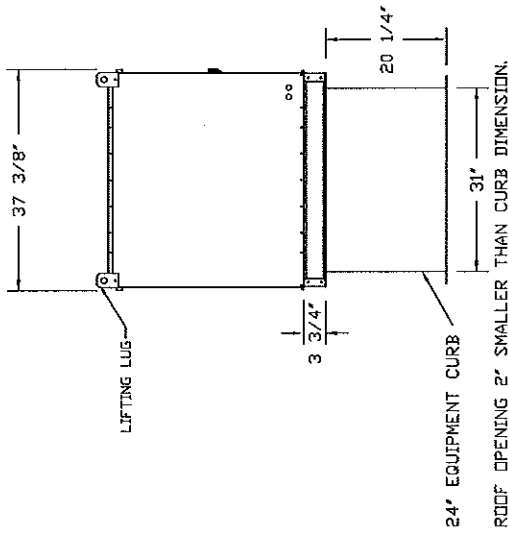


FAN #3 A2-G15 - SUPPLY FAN

1. UNTEMPERED SUPPLY UNIT WITH 15" BLOWER IN SIZE #2 HOUSING
2. INTAKE HOOD WITH EZ FILTERS
3. DOWN DISCHARGE - AIR FLOW RIGHT -> LEFT
4. GRAVITY BACK DRAFT DAMPER 22" X 24", STANDARD GALVANIZED CONSTRUCTION, 1 1/4" REAR FLANGE, FOR SIZE 2 UNTEMPERED FAN HOUSING (518E)

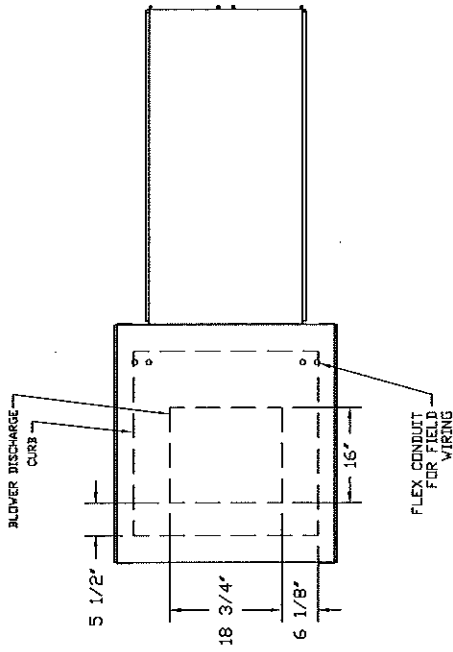

JOB Asylum	
LOCATION	Morhamouth, ME,
DATE	1/8/2016
DWG #	7
REV.	
JOB #	2531812
DRAWN BY	BT/BC-21
SCALE	3/8" = 1'-0"