


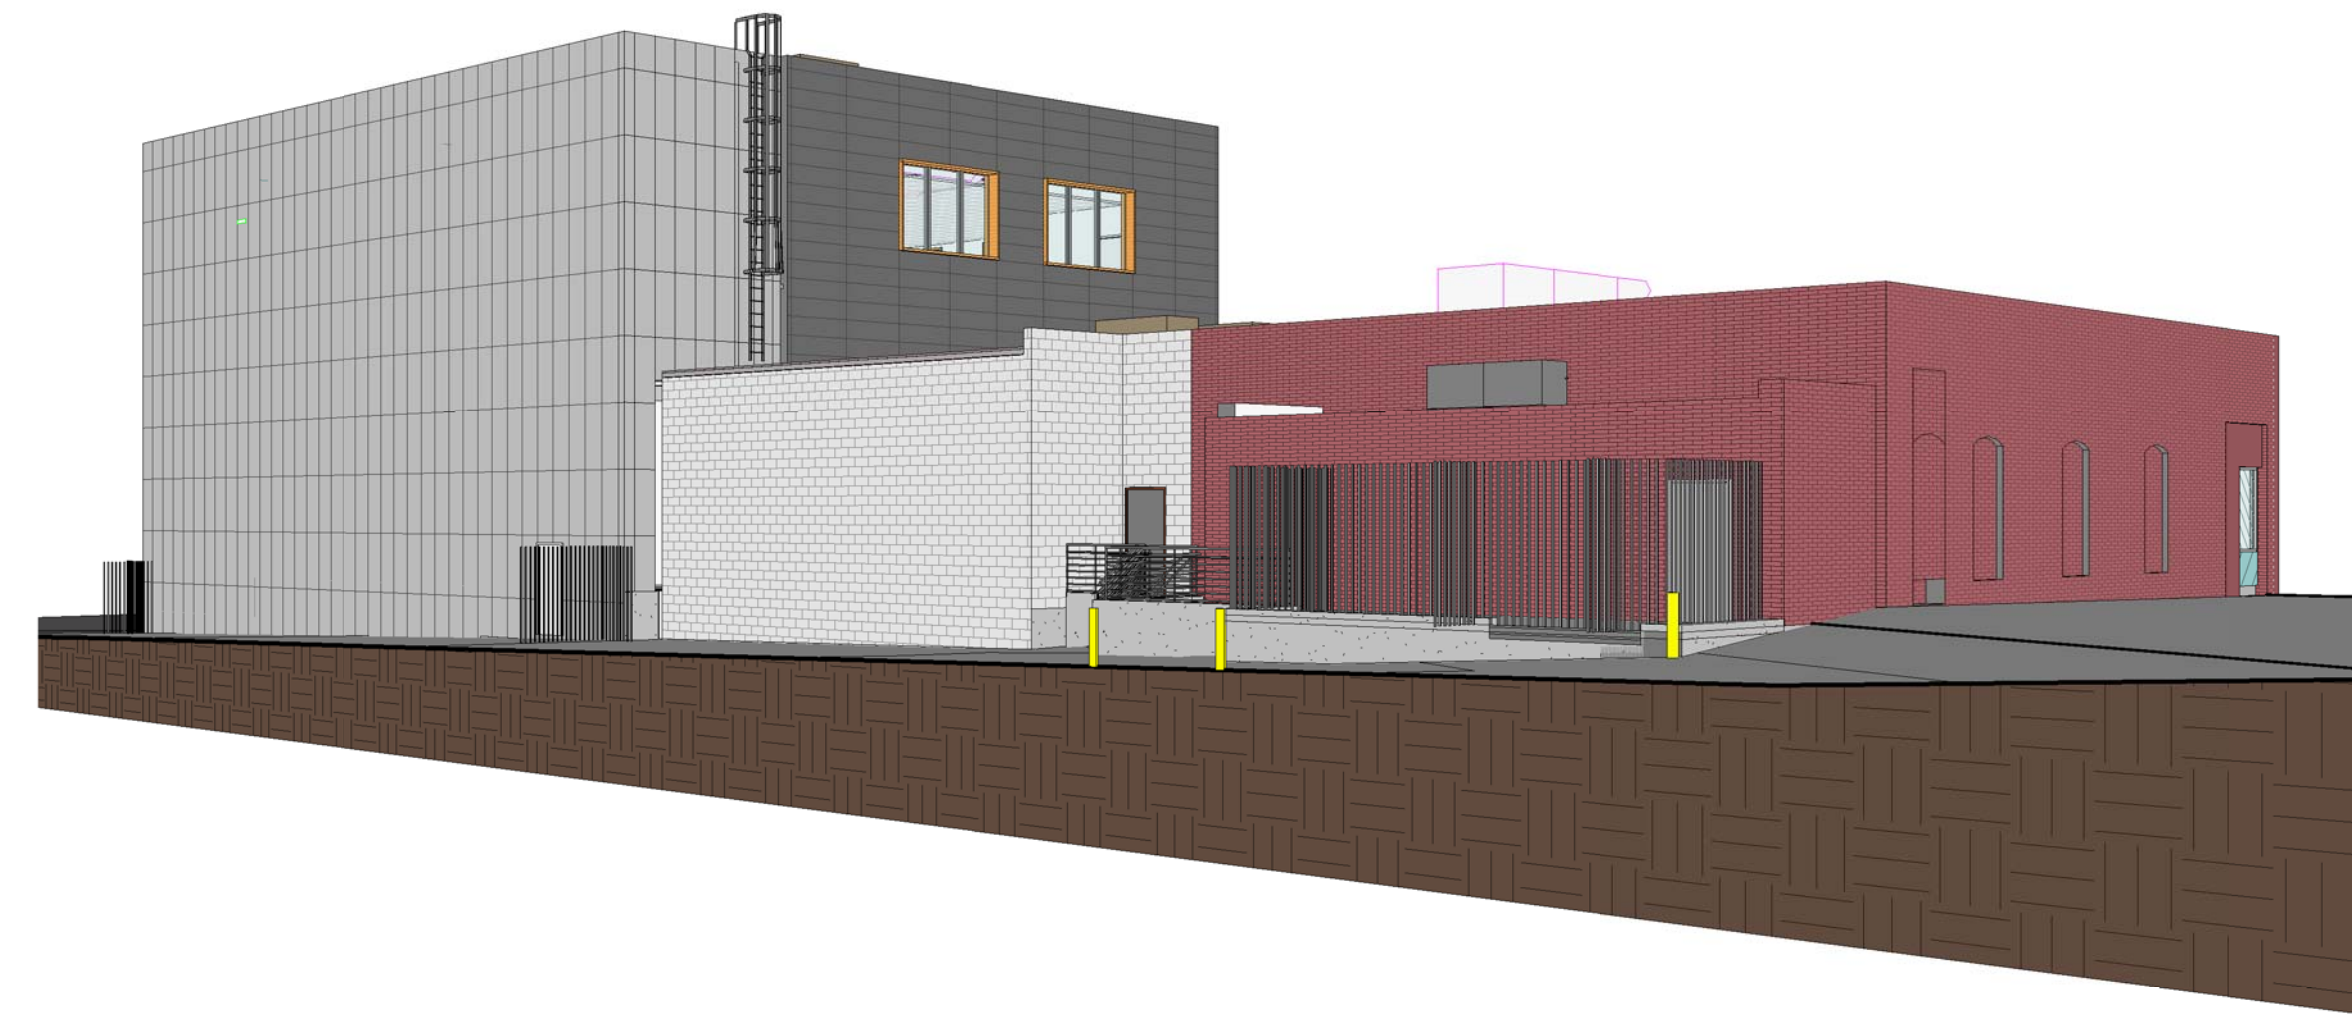

G1 EAST PERSPECTIVE



G9 NORTH PERSPECTIVE



A1 SOUTH PERSPECTIVE



A9 WEST PERSPECTIVE

BUILDING
PERSPECTIVES FOR
REFERENCE ONLY

REV.	DESCRIPTION	DATE
0	DD SUBMISSION	25 MAR 2016

NOT FOR
CONSTRUCTION

WBRC
ARCHITECTS ENGINEERS

WWW.WBRCAE.COM
BANGOR, MAINE 207-947-4511
PORTLAND, MAINE 207-528-4511
SARASOTA, FLORIDA 941-556-0757

ASYLUM

PROJECT:
BUILDING PERSPECTIVES

SHEET TITLE:	
WBRC CAD FILE: C:\Users\jocelyn.booth\Documents\407110 - ASYLUM DANCE CLUB - ARCH_jocelyn.booth.rvt	GRAPHIC SCALE: 0" 1"
PROJECT No: 4071.10	SCALE:
PROJECT MANAGER: JRB	SHEET No:
DRAWN BY: JRB	AE201
CHECKED BY: JRB	

3/25/2016 1:47:30 PM C:\Users\jocelyn.booth\Documents\407110 - ASYLUM DANCE CLUB - ARCH_jocelyn.booth.rvt