

EQUIPMENT SCHEDULE

MARK	QTY	DESCRIPTION	MANUFACTURER	MODEL NO.	TYPE	VOLTA	GAS	FURN	INSTALL	REMARKS
						C H DR	V PH A HP	BY		
1A	1	CORNER TERMINAL					120 1 20	OWNER	OWNER	
1B	1	CORNER TERMINAL					120 1 20	OWNER	OWNER	
1C	1	CASH TRAY DRAWER		TRANSACT 2+			120 1	OWNER	OWNER	SEE INTERIOR ELEVATIONS FOR PLACEMENT
1D	2	TELEPHONE					120 1	OWNER	OWNER	SEE INTERIOR ELEVATIONS FOR PLACEMENT
1E	1	FAX MACHINE					120 1	OWNER	OWNER	SEE INTERIOR ELEVATIONS FOR PLACEMENT
1G	1	RECEIPT PRINTER					120 1	OWNER	OWNER	SEE INTERIOR ELEVATIONS FOR PLACEMENT
SEE A1.2 FOR ADDITIONAL POS NOTES										
2	4	SOUP STATION INDICATION	SPRING	SE-110H-1			120 1	OWNER	OWNER	PROVIDED W/ EXTENDED CUTTING BOARD
3	1	SPANMOTION HALE (60")	TRIE	TRSL-80-18			115 1 1/2	OWNER	OWNER	PROVIDED W/ EXTENDED CUTTING BOARD
4	1	DEUL CASE	FEDERAL INDUSTRIES	TRSL-72-18			115 1 1/2	OWNER	OWNER	PROVIDED W/ EXTENDED CUTTING BOARD
5	1	SINGLE FLAVOR DRINK DISPENSER	COMPLUX	EJ1			115 1 20	OWNER	OWNER	QUINZIOS CUSTOM DISPLAY
6	1	MULTI FLAVOR DRINK DISPENSER	COMPLUX	EJ1			115 1 20	OWNER	OWNER	PROVIDE CLEARANCE ACCORDING TO VENT OVERHEAD CLEARANCE
7	1	MULTI IN FREEZER	KOZYAK	7'-0" x 5'-10" x 7'-6" x 17 1/2" H			208 1 1/2	OWNER	OWNER	VERIFY OVERHEAD CLEARANCE
8	1	CORNER DRAFTER	KOZYAK	7'-0" x 7'-0" x 8'-0" H			208 1 1/2	OWNER	OWNER	VERIFY OVERHEAD CLEARANCE
9	1	MIDPOINT DRAFTER	KOZYAK	7'-0" x 7'-0" x 8'-0" H			208 1 1/2	OWNER	OWNER	VERIFY OVERHEAD CLEARANCE
10	1	CORNER DRAFTER	KOZYAK	7'-0" x 7'-0" x 8'-0" H			208 1 1/2	OWNER	OWNER	VERIFY OVERHEAD CLEARANCE
11	2	CORNER DRAFTER	KOZYAK	7'-0" x 7'-0" x 8'-0" H			208 1 1/2	OWNER	OWNER	VERIFY OVERHEAD CLEARANCE
12	1	DISHWASHER	JOHNSON DISPENSER PRODUCTS	JOHNT			115 1 1/2	OWNER	OWNER	LOCATE ON 2ND AND 4Z
13	1	SCISSOR	ROBART	2917			115 1 1/2	OWNER	OWNER	SUPPLIED W/ SEPARATE 6" x 6" SS DUCT
14	1	ICE MAKER	MULTI-MATIC	07-0564A			115 1 1/2	OWNER	OWNER	LOCATED ON 1Z, 0 TO FLOOR SINK
15	1	ICE MAKER	MULTI-MATIC	081735-3C			115 1 1/2	OWNER	OWNER	FURNISHED BY PEPIS - 0 TO FLOOR SINK
16	1	CORNER/TEA BREWER	FETCO	185-214			115 1 1/2	OWNER	OWNER	FURNISHED BY PEPIS
17	1	CORNER/TEA BREWER	FETCO	185-214			115 1 1/2	OWNER	OWNER	FURNISHED BY PEPIS
18	2	HAND SINK	ENGL/ARL MASTERS	HSA-0-4			115 1 1/2	OWNER	OWNER	SEE NOTE 2 - SINKS SCALANT AT WALL
19	2	COMPARTMENT SINK W/ 24" DB	ENGL/ARL MASTERS	314-18-3-24			2 2 0	OWNER	OWNER	NOTE 5 - SINKS SCALANT AT WALL, 0 TO FLOOR SINK
20	1	VEGETABLE SINK	ENGL/ARL MASTERS	314-18-3-24			2 2 0	OWNER	OWNER	NOTE 5 - SINKS SCALANT AT WALL, 0 TO FLOOR SINK
21	1	VEGETABLE SINK	ENGL/ARL MASTERS	314-18-3-24			2 2 0	OWNER	OWNER	NOTE 5 - SINKS SCALANT AT WALL, 0 TO FLOOR SINK
22	1	VEGETABLE SINK	ENGL/ARL MASTERS	314-18-3-24			2 2 0	OWNER	OWNER	NOTE 5 - SINKS SCALANT AT WALL, 0 TO FLOOR SINK
23	1	VEGETABLE SINK	ENGL/ARL MASTERS	314-18-3-24			2 2 0	OWNER	OWNER	NOTE 5 - SINKS SCALANT AT WALL, 0 TO FLOOR SINK
24	2	TEA DISPENSERS	FETCO	185-214			115 1 1/2	OWNER	OWNER	SUPPLIED BY SOURCE ONE DST.
25	2	CORFEE DISPENSERS	FETCO	185-214			115 1 1/2	OWNER	OWNER	SUPPLIED BY SOURCE ONE DST.
26	1	Q VENT COVER	SAN JUAN	CSA10C			115 1 1/2	OWNER	OWNER	DECOMITE EXHAUST DUCT W/AD
27	3	CAP DISPENSERS	ENGL/ARL MASTERS	HSA-0-4			115 1 1/2	OWNER	OWNER	MATCH ANGLE OF ADJACENT CUSTOMER
28	1	VEGETABLE SLICER	ENGL/ARL MASTERS	314-18-3-24			2 2 0	OWNER	OWNER	GC TO MOUNT ON LEFT SIDE OF ISLAND BOARD
29	1	CAM OPENER	ENGL/ARL MASTERS	314-18-3-24			2 2 0	OWNER	OWNER	GC TO MOUNT ON RIGHT SIDE OF ISLAND BOARD
30	1	WASTE RACK	ENGL/ARL MASTERS	314-18-3-24			2 2 0	OWNER	OWNER	WALL MOUNTED ABOVE WORK TABLE
31	1	WASTE RACK	ENGL/ARL MASTERS	314-18-3-24			2 2 0	OWNER	OWNER	WALL MOUNTED ABOVE WORK TABLE
32	1	BAG WARMER	TOTAL IMAGE SPECIALISTS				115 1 1/2	OWNER	OWNER	
33	1	BOTTLE RACK	LOCKWOOD	RSD-11			115 1 1/2	OWNER	OWNER	
34	1	PEPPER SHAW CONTAINERS	METRO	HP21280			115 1 1/2	OWNER	OWNER	RACK WITH CONTAINERS AND BREAD BOXES
35	1	BREAD RACK	METRO	HP21280			115 1 1/2	OWNER	OWNER	RACK WITH CONTAINERS AND BREAD BOXES
36	3	DRAINAGE RACK	METRO	HP21280			115 1 1/2	OWNER	OWNER	RACK WITH CONTAINERS AND BREAD BOXES
37	1	DRAINAGE RACK	METRO	HP21280			115 1 1/2	OWNER </tr		

NOTES:
 1. PROVIDE SINKS WOOD BLOCKING FOR ALL WALL MOUNTED EQUIPMENT. NOTE: PLASTER IS NOT REQUIRED FOR SINKS.
 2. LOCATE SINKS TO MATCH EXISTING LOCAL PLUMBING CODES IF SINK IS BEING SUPPLIED BY OWNER.
 3. PROVIDE SINKS TO BE 4"-8" FROM SHEET GROUND TO PREVENT CHECKING GROUND FROM BEING AWAY FROM SINK.
 4. A ZOVBY DRAINAGE IS STANDING AND WILL BE ORDERED UNLESS OTHERWISE SPECIFIED.
 5. THE VEGETABLE SINK IS ONLY AVAILABLE WITH A LEFT HAND DRAIN BOARD.
 6. NEW OR ADDITIONAL ELECTRICAL PANELS WILL BE PROVIDED BY THE OWNER THROUGH SOURCE ONE DISTRIBUTION (SINCE) AND INSTALLED BY THE GENERAL CONTRACTOR.
 7. THE PANEL WILL BE A SERIES PANEL BOARD PER THE EQUIPMENT AND ELECTRICAL SCHEDULES. IF THE PANEL CURRENT EXCEEDS 200 AMP, THEN ONE 200A OF HEAVY DUTY SAFETY SWITCH (THRU) WITH 8 CLASS FUSES SHOULD BE SPECIFIED AND INSTALLED BY THE GENERAL CONTRACTOR. THE SAFETY SWITCH WILL ALLOW THE PANEL TO BE SERVICED UP TO 1000 W/ FOR THE 200A AND 1000 W/ FOR THE 8 CLASS FUSES. CONTACT OF SUPPLY AT 800-852-8520. IDENTIFY YOUR COMPANY AS A QUINZIOS VENDOR.

GRAPHICS SCHEDULE

MARK	QTY	DESCRIPTION	FURN BY	INSTALL BY	REMARKS
61	1	ARTWORK - TOSTY PLACID	OWNER	DC	BOTTOM OF SIGN 4'-0" AFT CENTER HORIZ
62	1	ARTWORK - FRESH AROMATICA	OWNER	DC	2" ABOVE TOP OF TRANS. CENTER HORIZ
63	1	ARTWORK - QUINZIOS AROMATICA	OWNER	DC	BOTTOM OF SIGN 4'-0" AFT CENTER HORIZ
64	1	ARTWORK - "SOUP"	OWNER	DC	BOTTOM OF SIGN 8'-0" AFT
65	1	HOT USED			
66	1	PICK SIGN - "PEPPERS"	OWNER	DC	BOTTOM OF SIGN 8'-6" AFT
67	1	SIZING BOARD	OWNER	DC	BOTTOM OF SIGN 6'-8" CENTER HORIZ
68	4	STRIPS OF 2 WOOD BARNET	OWNER	DC	TOP OF ISLAND BOARD 8'-8" 1/4" AFT
69	4	ARTWORK	OWNER	DC	CENTER HORIZONTALLY AND ROTATE 60° 4 PAGES INCLUDED IN THE ART PLAN
70	4	FRAMED PICTURE	OWNER	DC	BOTTOM OF SIGNING AT 5'-2" AFT
71	1	BRAZED STAND	OWNER	DC	SEE EQUIPMENT PLAN
72	1	HOT USED			
73	1	OPEN HOURS DECAL	OWNER	DC	TOP OF DECAL 5'-4" AFT
74	1	CARD HOLDER	OWNER	DC	DO OF HOLDER AT 5'-0" AFT
75	1	CLOCK - BATTERY POWERED	OWNER	DC	CENTER HORIZONTALLY OVER DOOR
76	1	WARRANTY RESTORATION SIGN	OWNER	DC	SEE PLAN FOR LOCATION
77	1	WARRANTY RESTORATION SIGN	OWNER	DC	SEE PLAN FOR LOCATION
78	1	MEN'S RESTROOM SIGN	OWNER	DC	SEE PLAN FOR LOCATION


SIGN SCHEDULE

MARK	DESCRIPTION	MANUFACTURER	FURN	INSTALL	VOLT	AMP	REMARKS
MS-1	ISLAND BOARD - 8 PANEL	MARSHMET	OWNER	DC	2 - 120	1-SEA-1-2A	TOP OF ISLAND BOARD 8'-8" 1/4" AFT
MS-2	NEON SIGN - "V"	ZION	OWNER	DC	120	1-2	NOTE 1. TOP OF SIGN 8'-2" AFT
MS-3	NEON SIGN - "O OPEN"	ZION	OWNER	DC	120	1-2	NOTE 1. TOP OF SIGN 8'-2" AFT
MS-5	NEON SIGN - "OPEN"	ZION	OWNER	DC	120	1-2	NOTE 1. BOTTOM OF SIGN 8" AFT

NOTES:
 1. NAME FROM STOREFRONT HEAD WITH SPACED CHAINS AND HOOKS.

FURNITURE SCHEDULE

ITEM	QTY	DESCRIPTION	MFR	MODEL NO.	REMARKS
A	15	STOOL	WAWAAR		
B	5	ROUND TABLE	WAWAAR		
C	16	CHAIRS	WAWAAR		
D	6	SQUARE TABLE	WAWAAR		
E	1	RECTANGULAR TABLE	WAWAAR		

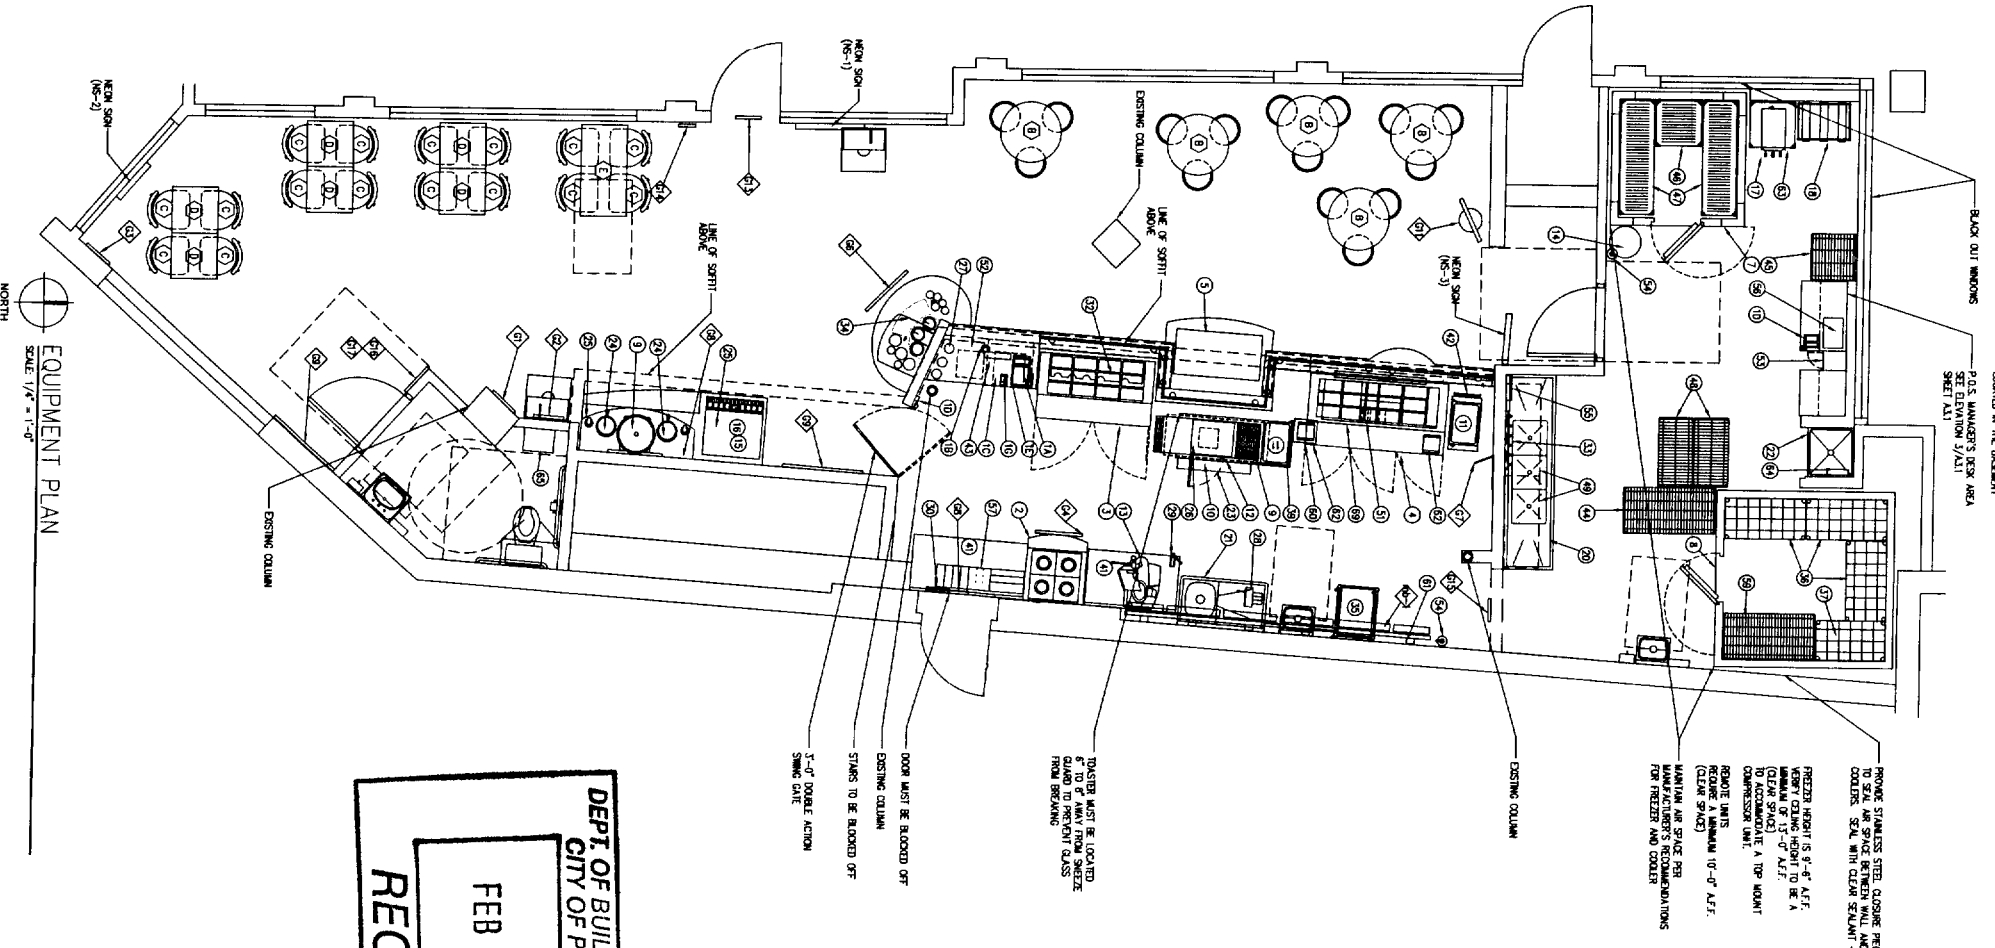

DEPT. OF BUILDING INSPECTION
 CITY OF PORTLAND, ME
RECEIVED
 FEB 21 2006
 2006
 SCHEDULE

SOURCE ONE DISTRIBUTORS

Project no. _____
 Date _____
 File _____
 Sheet / _____

EQUIPMENT PLAN SCHEDULES

sheet designation _____

location: Q2002B
Quiznos SUB
 RETAIL CENTER
 MONUMENT WAY
 PORTLAND, ME 04101

store no. 9905

NOT FOR CONSTRUCTION