


EXISTING FREE ST. BLDG. BASEMENT PLAN
 SCALE 1/8" = 1'-0"

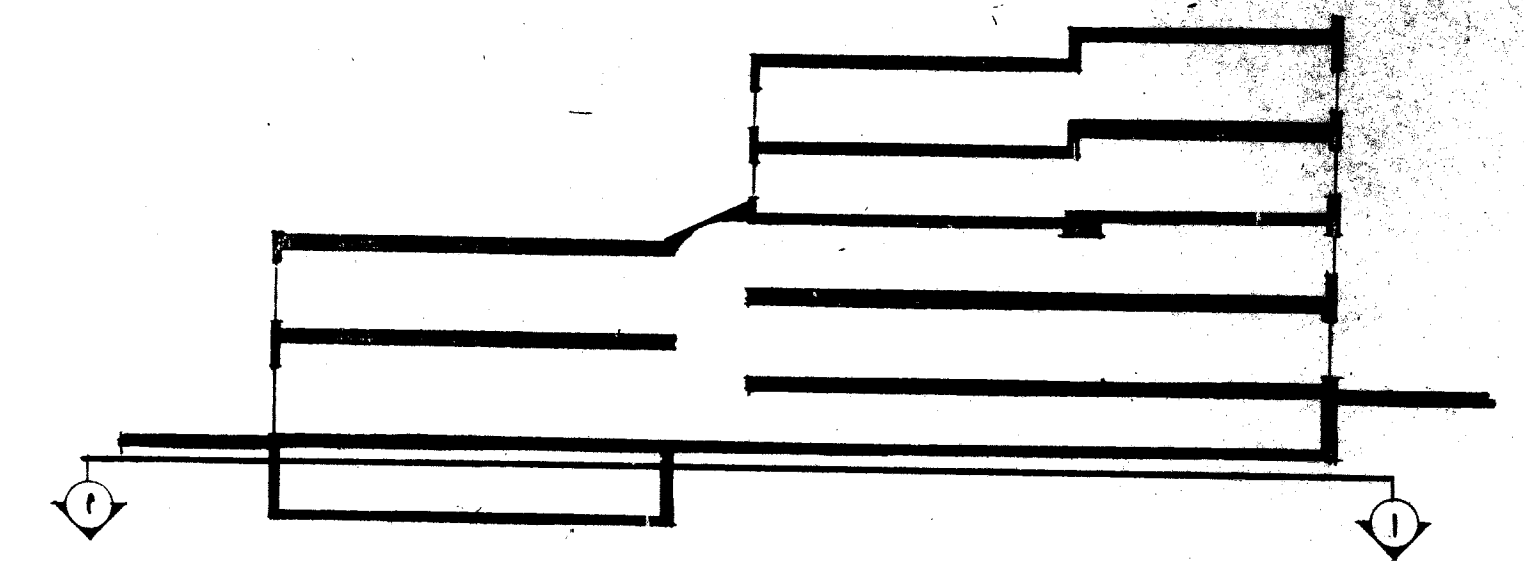

REFERENCE SECTION

EXIST. BASEMENT PLAN

Date	5/15/70
Drawn by	Checked by
Revisions	

MONUMENT WAY
 MONUMENT SQUARE
 PORTLAND, MAINE

ARCHITECTS
 ARCHITECTS

84 Middle Street Portland, Maine 04101 (207) 772-6022
 129 South Street Boston, Massachusetts 02111 (617) 217-7777

STANDBY CORP

P.O. BOX 1074
 PORTLAND, ME 04104