


FLOOR 2

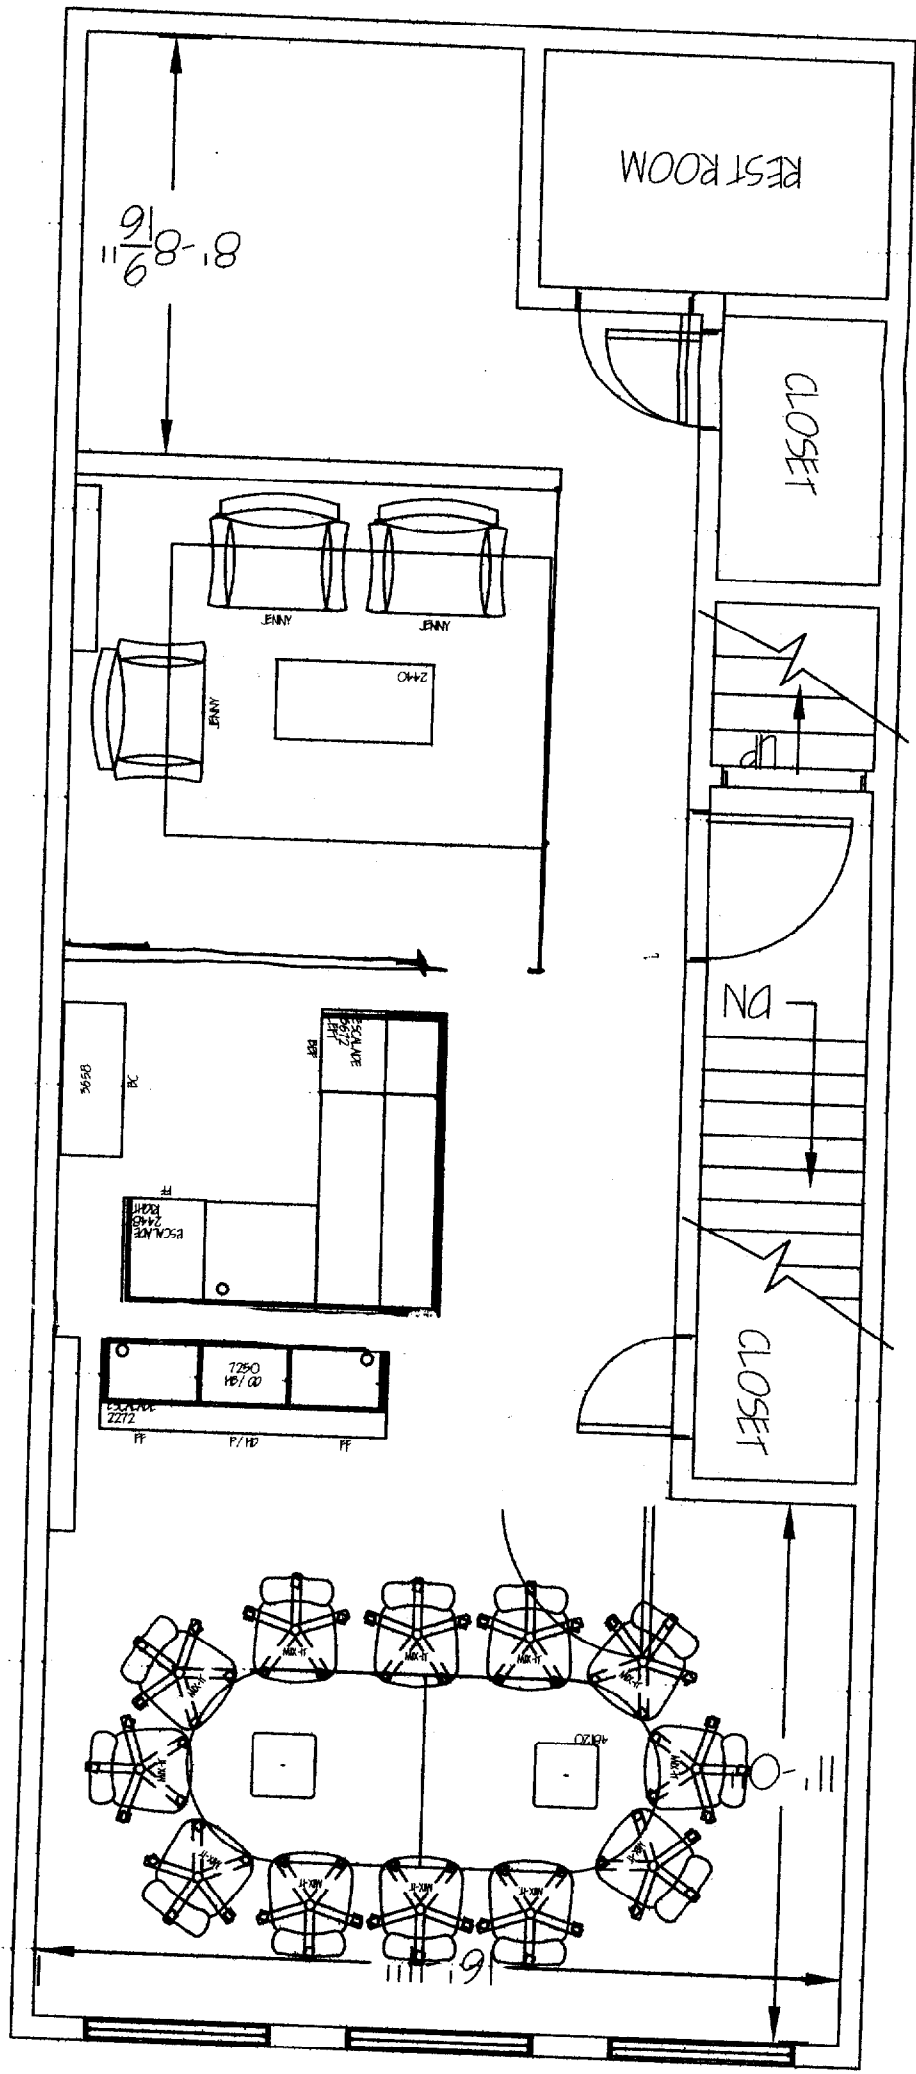

PROJECT	Portlan
REVISION	1.
DATE:	0
FILENAME:	022704OFF
NOTES:	
PROJ:	
FURN:	


ATTN: WA MI  
 Roxan  
 Jonathan  
 OE TEA  
 Main Num  
 Portlan  
 2 C  
 SOLUTI



OFFICE

EXISTING


FLOOR 3

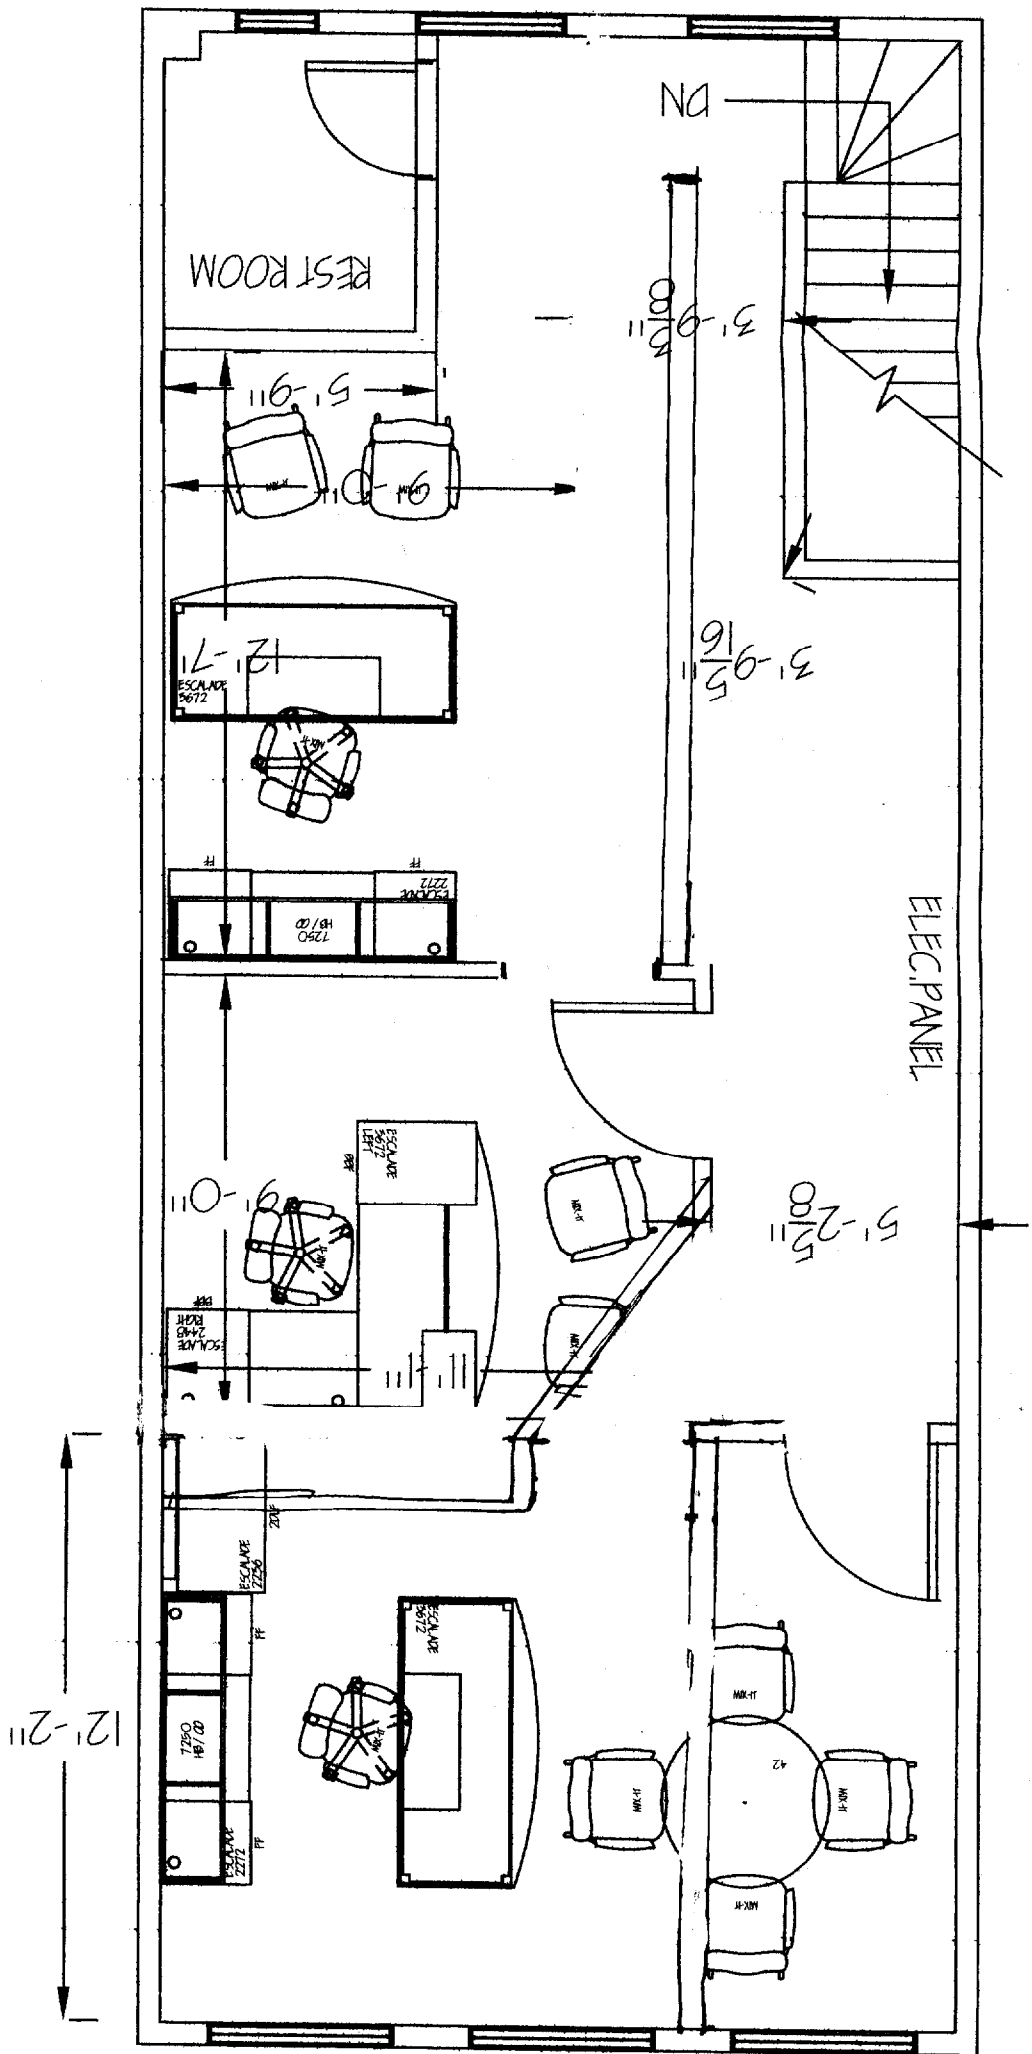

EXISTING



FLOOR 3

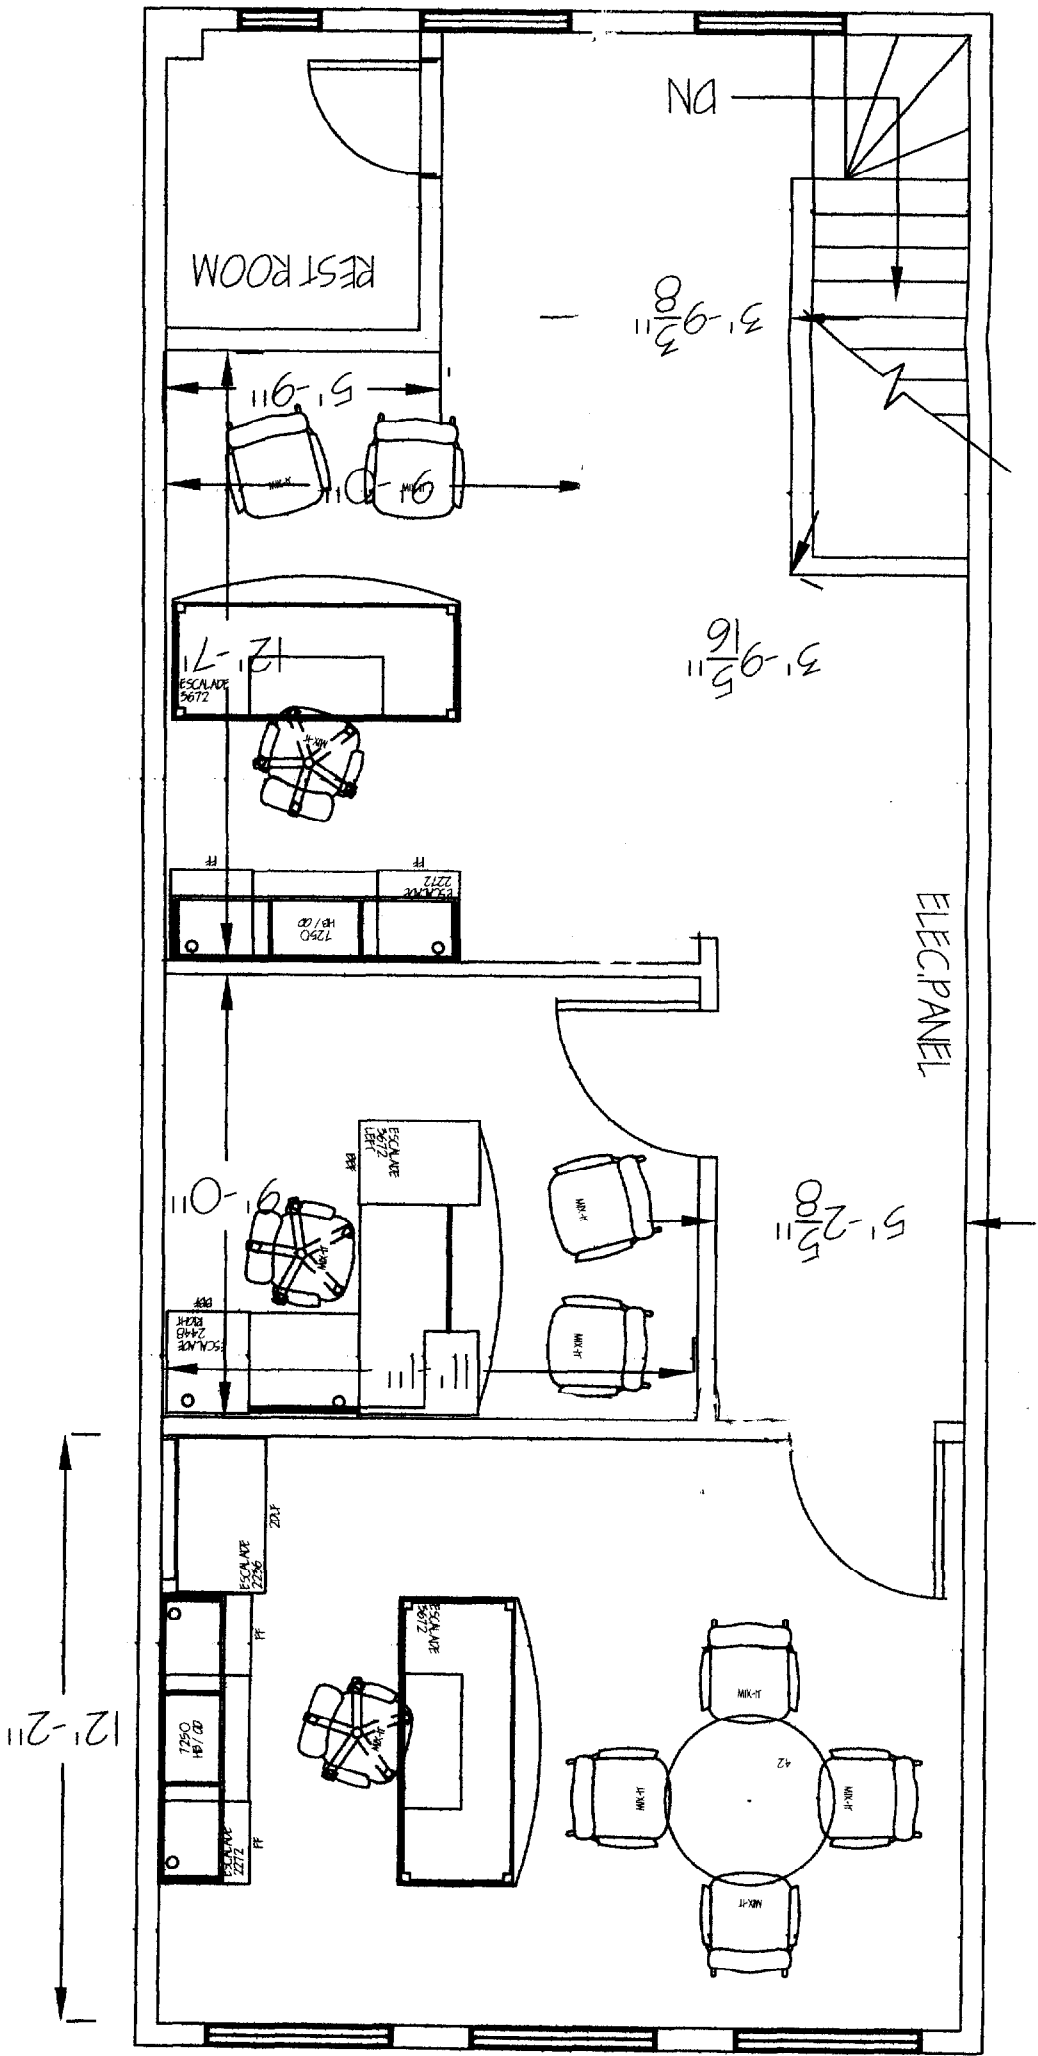

PROPOSED