


AFTER

DISREGARD  
STAIRS  
MARK  
MUELLEN  
ARCHITECT.  
STRUCTURAL  
SCHEDULE  
SUBMISSION

$$10 \times 11 = 738 \text{ sq ft}$$

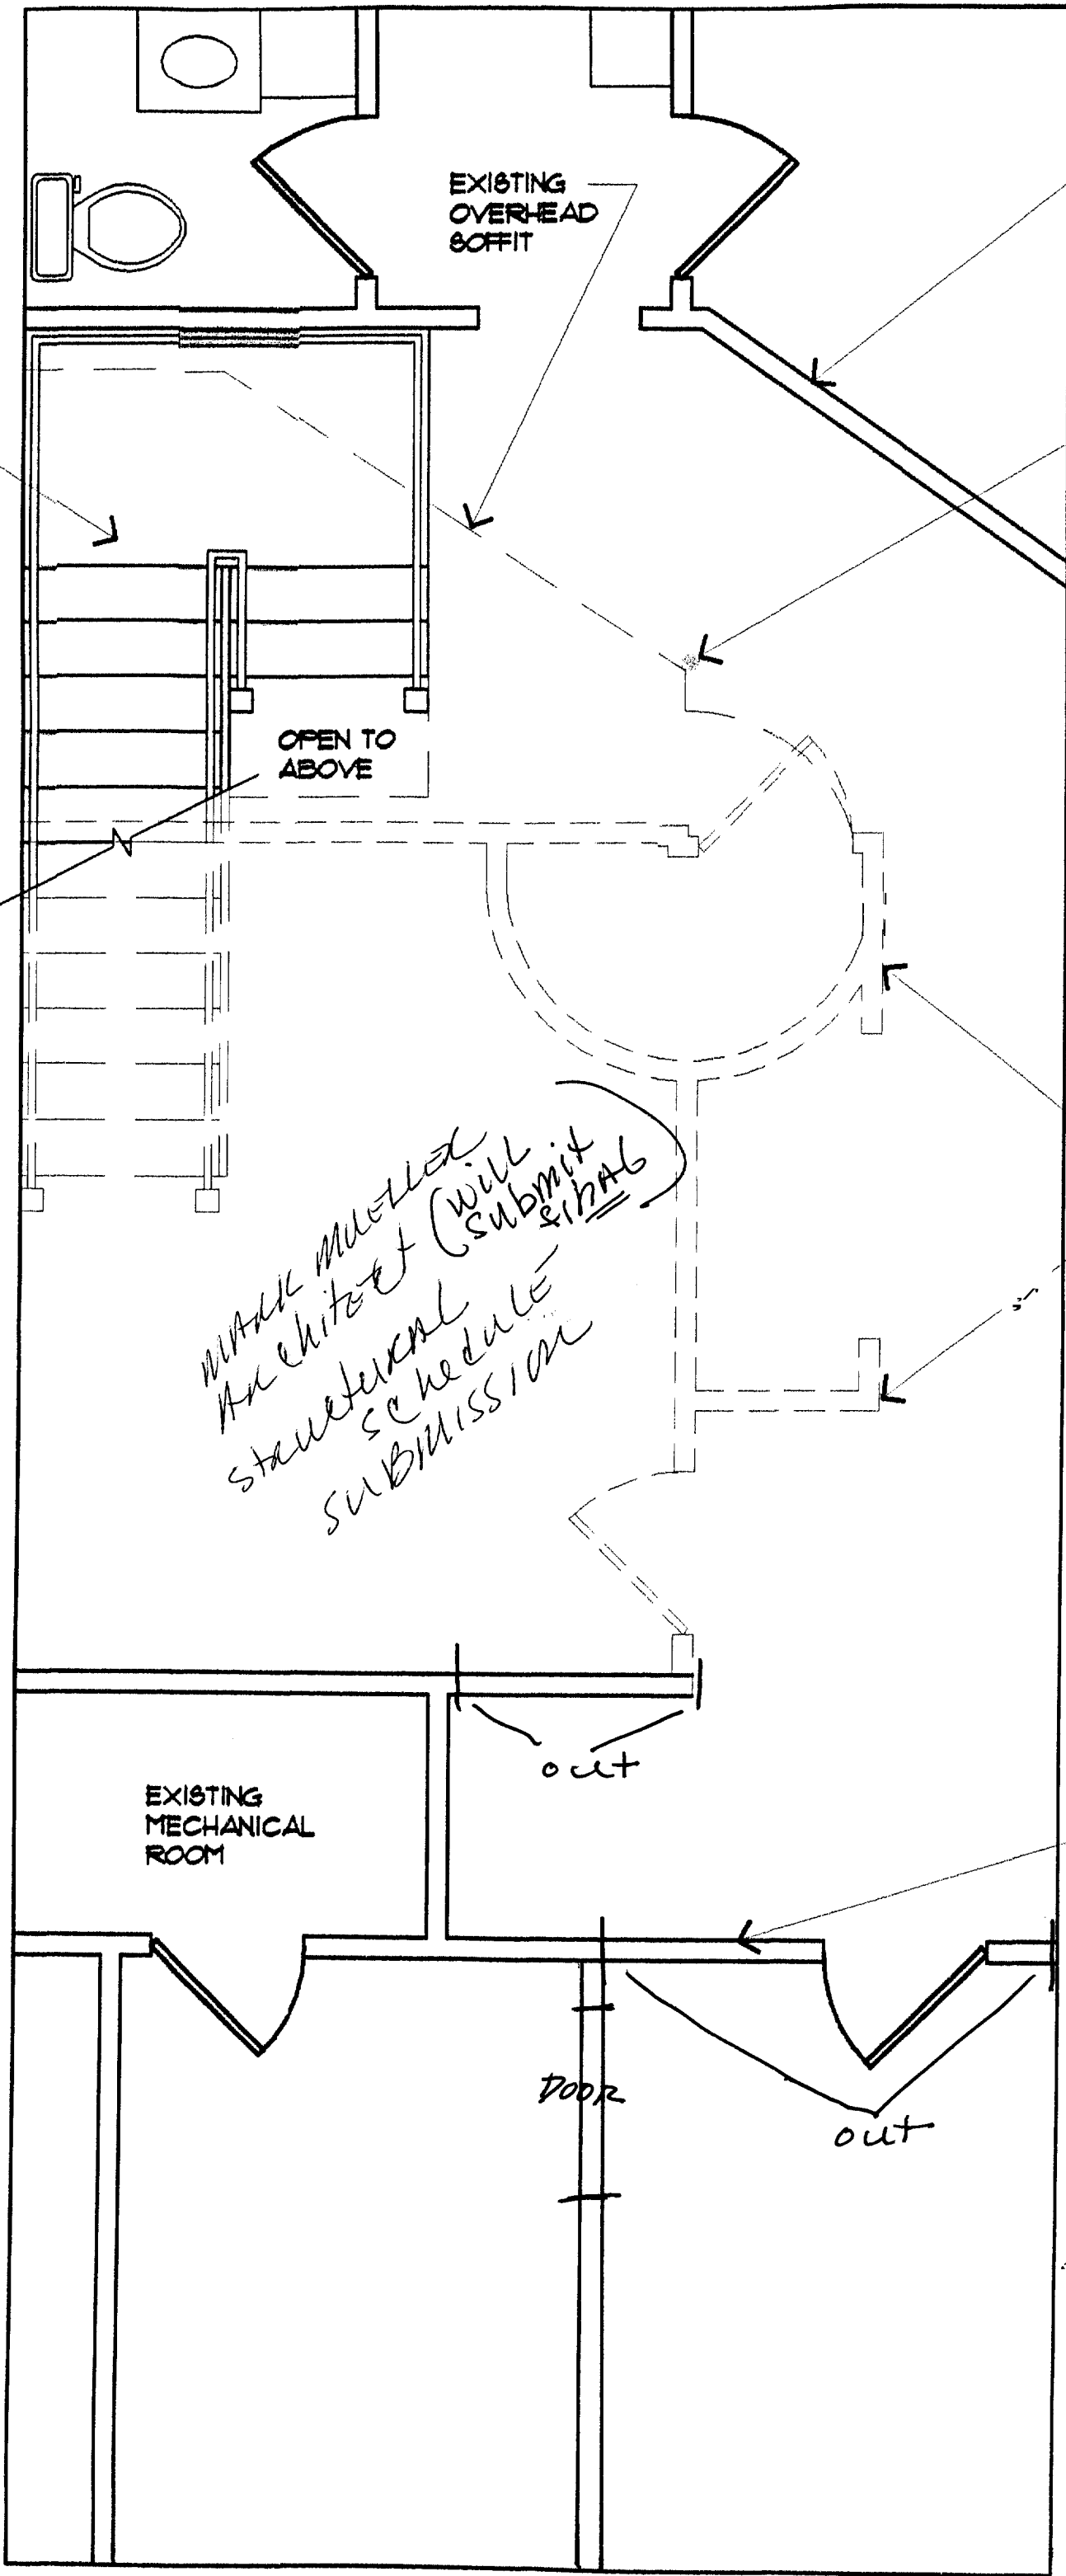

EXIST. INTERIOR WALL 4 TO REMAIN

EXIST. LALLY COLUMN (TO REMAIN)

EXIST. EXTERIOR BRICK FOUNDATION WALL

EXIST. INTERIOR WALLS TO BE REMOVED

EXIST. INTERIOR WALLS TO REMAIN PARTIALLY -

*MARC MULLER  
Architect (will submit  
structural schedule  
submission)*

*BEFORE  
LOWER  
LEVEL*

USED

EXISTING OVERHEAD SOFFIT

OPEN TO ABOVE


EXISTING MECHANICAL ROOM

out

door

out

RAIN Mgmt d/b/a  
SDAK Foot Sanctuary & Teahouse  
Upper Level

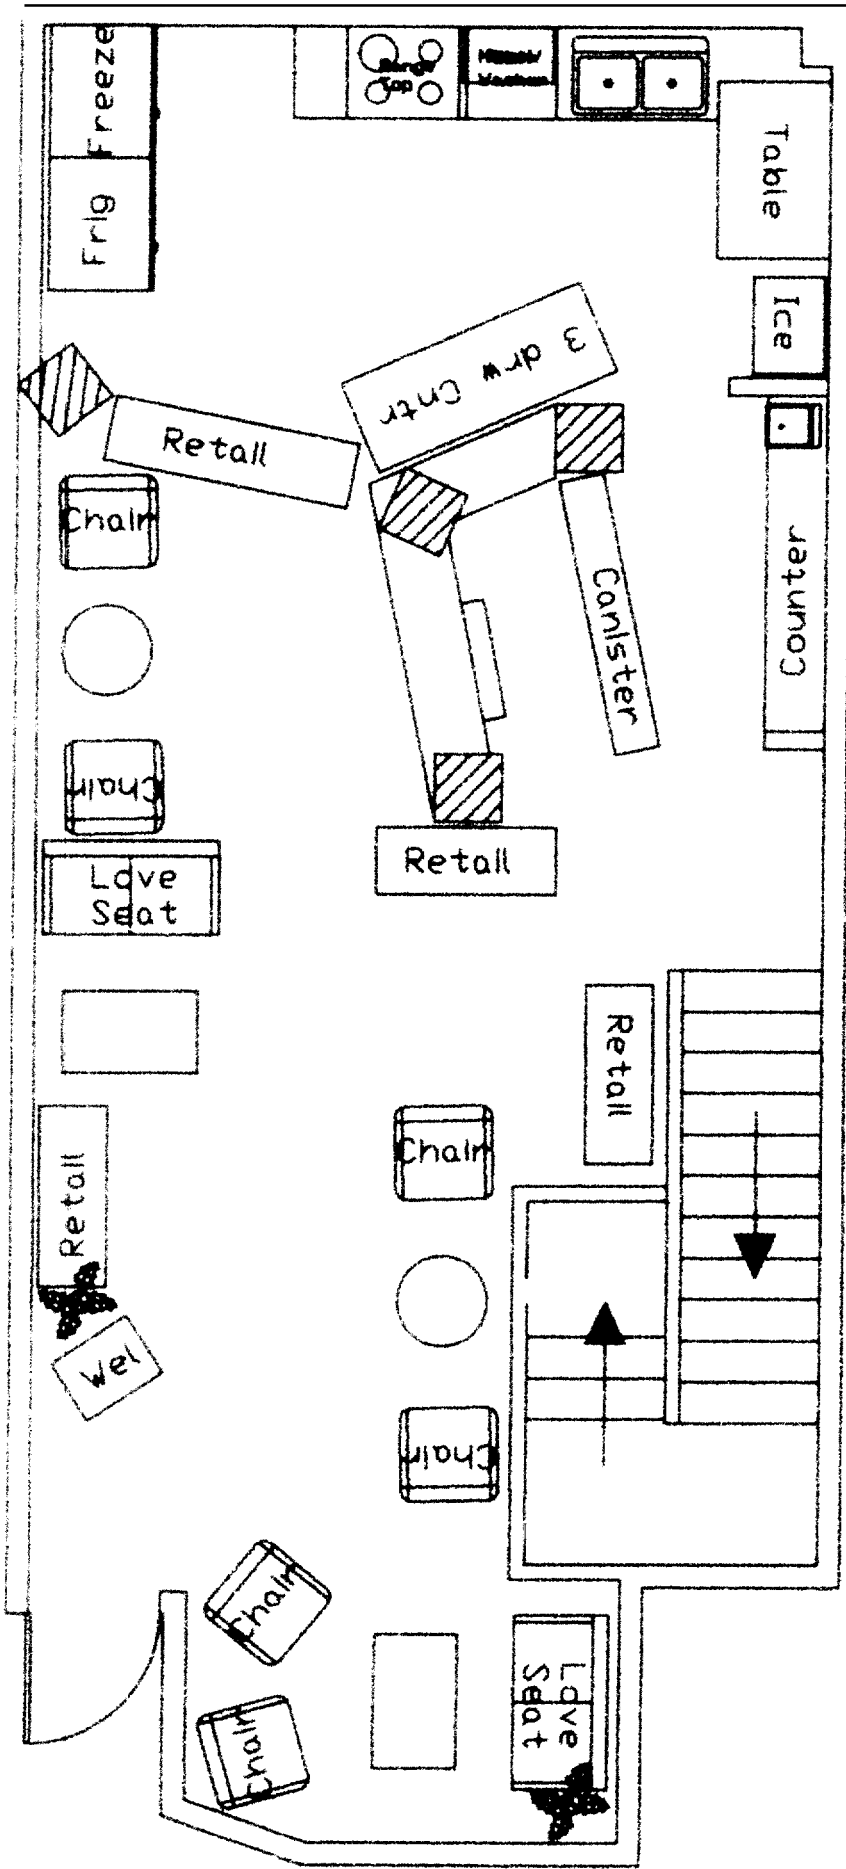

AFTER  
DISREGARD  
STAIRS -  
MARK MUELLER  
Architect is  
submitting  
structural  
drawings  
for  
stairs  
& lower  
level