


F

FIRE EXTINGUISHER
PER REQUIREMENTS
OF NFPA 10 AND
CITY OF PORTLAND
REQUIREMENTS FOR
SIZE + TYPE

GROSS AREA FOR
CALCULATION = 4600 SF

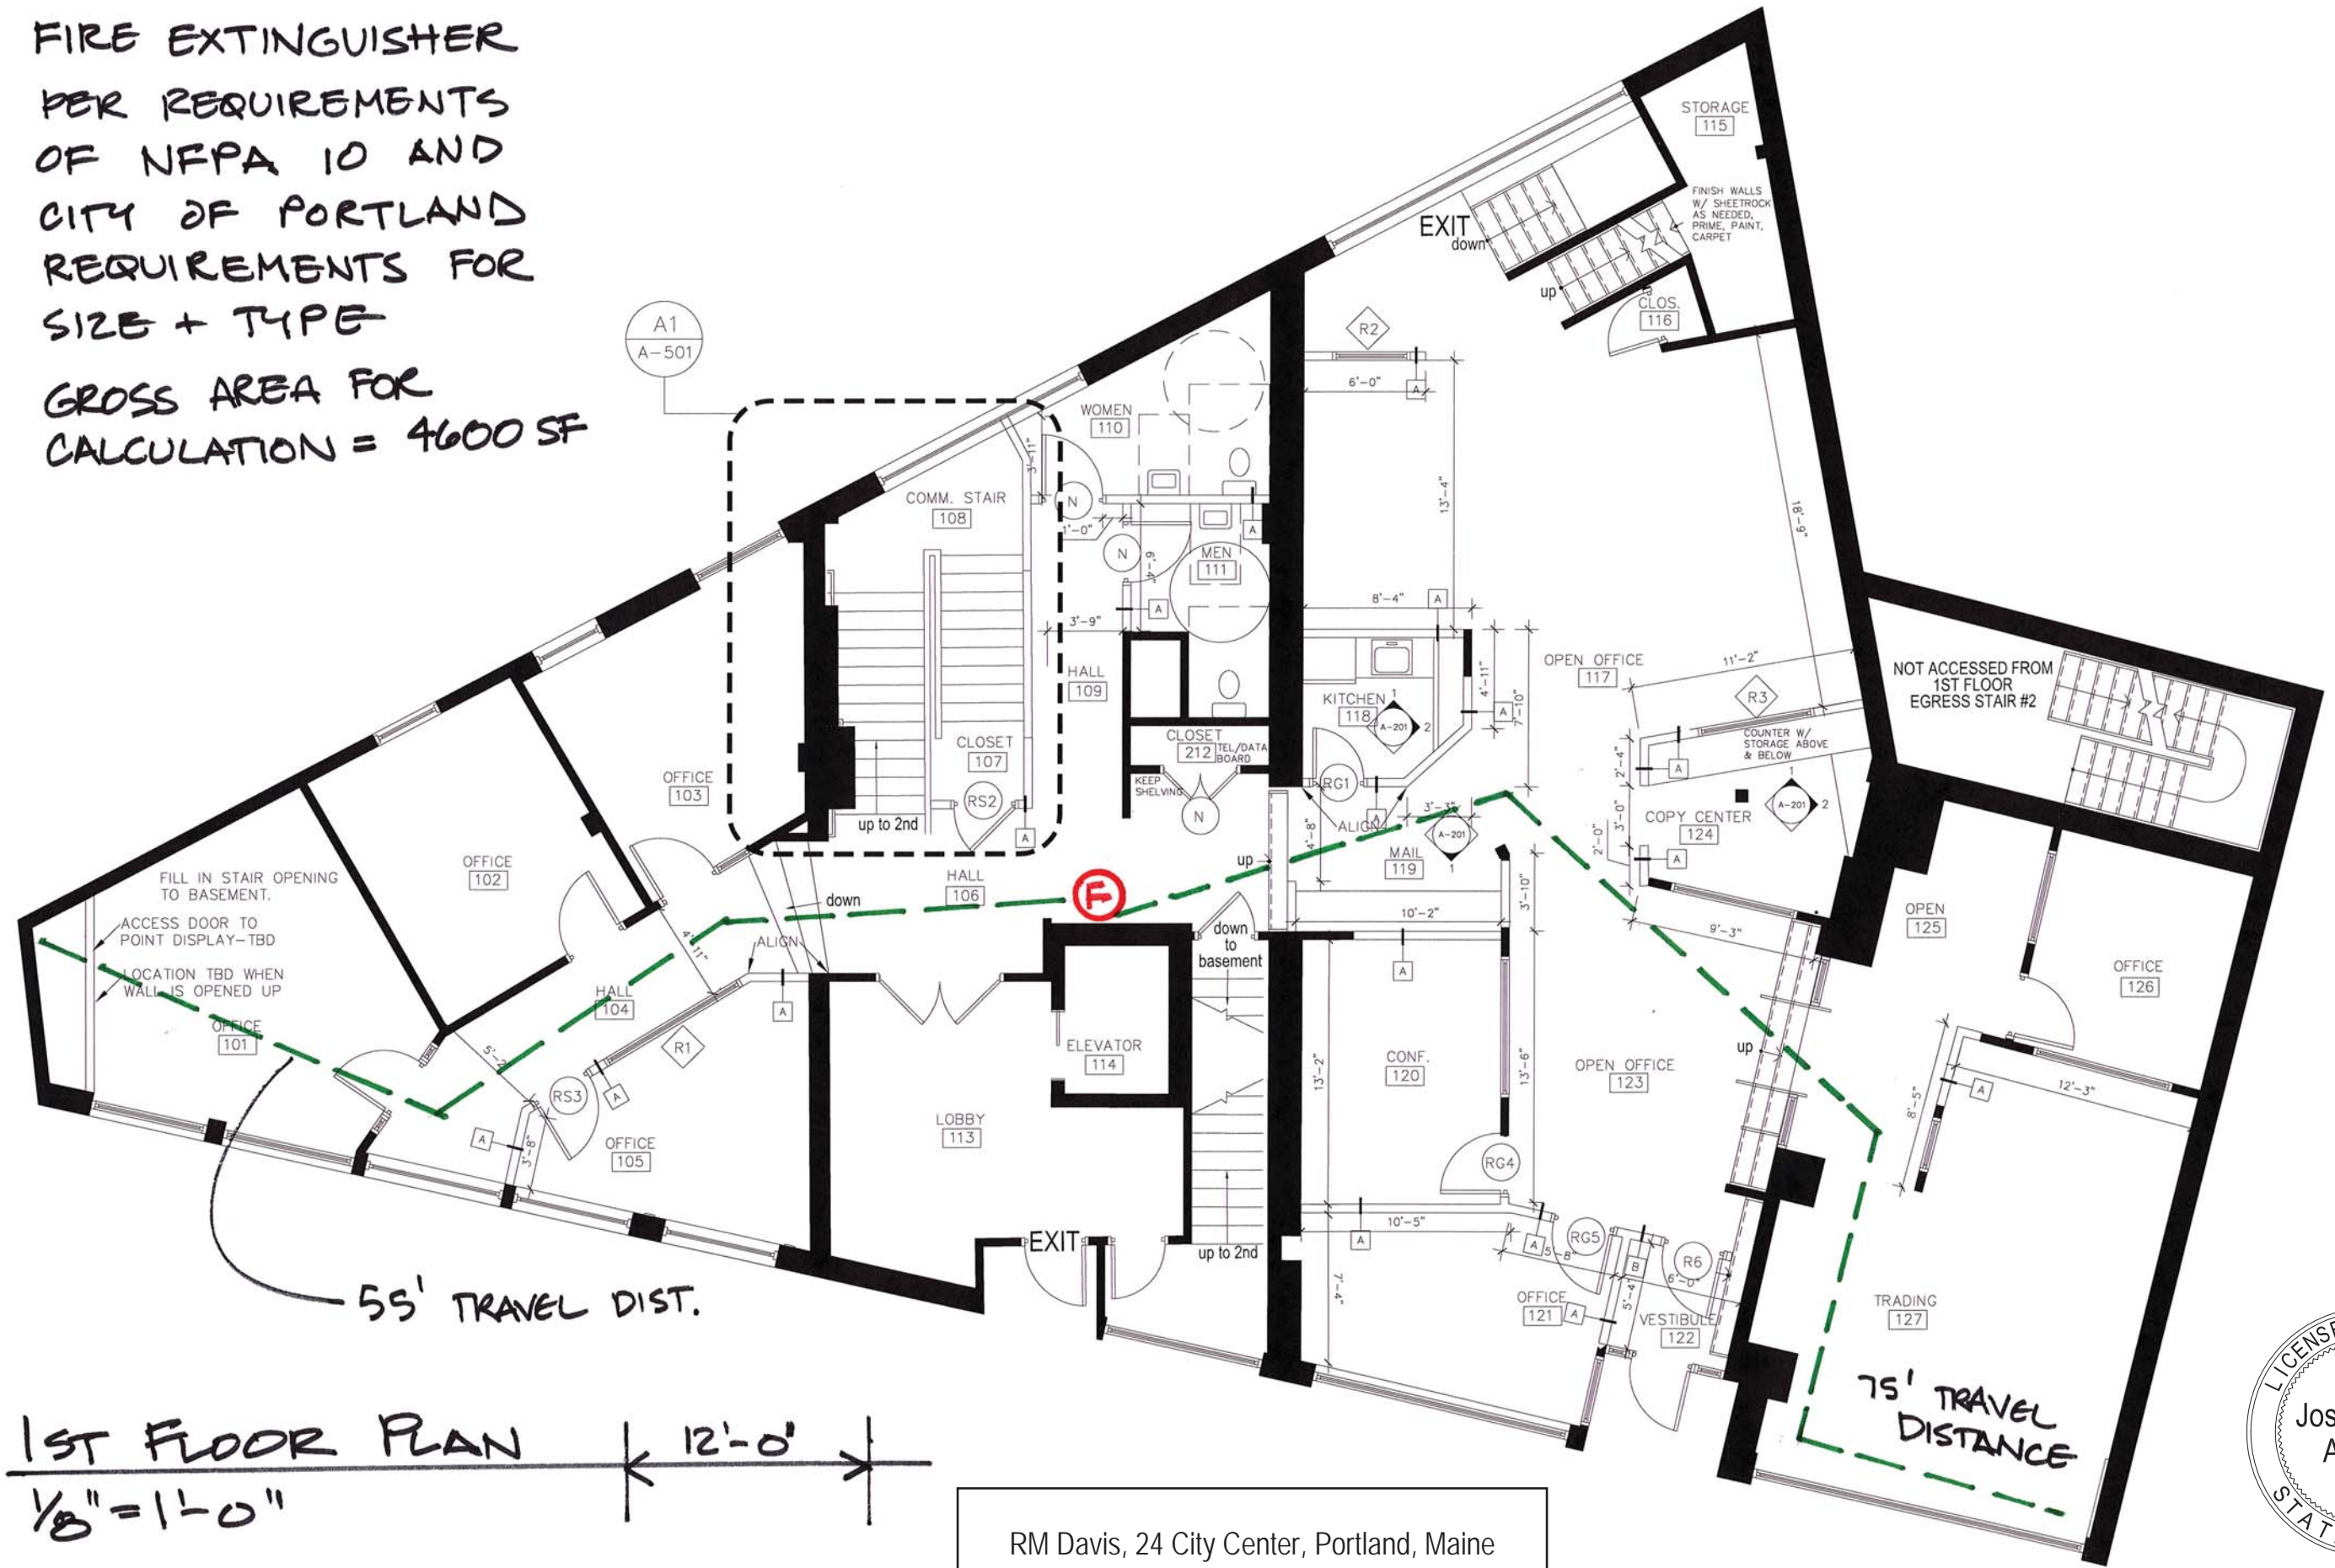

1ST FLOOR PLAN

12'-0"

1/8" = 1'-0"

RM Davis, 24 City Center, Portland, Maine
 Tenant Improvement
 1st floor code and life safety

