DOOR WITH DOOR IDENTIFICATION. ALL NEW DOORS TO MATCH EXISTING.

CONS TRUCTION NOTES

- PROVIDE FIRE RATED BLOCKING AT ALL LOCATIONS OF MILLWORK, SHELVES OR OTHER ITEMS INDICATED TO BE MOUNTED TO WALLS. PRIOR TO CLOSING ANY WALLS OR CEILINGS, ALL SYSTEMS (HVAC, PLUMBING, ELECTRICAL) SHALL BE INSPECTED, AND WHERE REQUIRED, TESTING BY CONTRACTOR'S ENGINEERS AND BY PROPER AUTHORITIES HAVING JURISDICTION TO INSURE THEIR PROPER INSTALLATION AND FUNCTION. PROVIDE FIRE EXTINGUISHERS AS REQUIRED BY FIRE MARSHALL.
- DOORS TO MAINTAIN 6" FROM ADJACENT WALL ON HINGED SIDE OF U.O.N. NEW PARTITIONS SHALL BE PLUMB, PERPENDICULAR TO THE CORE. MILLWORK TO CONFORM TO ARCHITECTURAL WOODWORK INSTITUTE QUALITY STANDARDS— PREMIUM GRADE. SQUARE, STRAIGHT AND PARALLEL
- DIMENSIONS ARE TO FACE OF WALL U.O.N. RATED CONSTRUCTION AT ALL PENETRATIONS IN RATED WALLS.
- PATCH/REPAIR AT LOCATIONS OF DEMOLISHED WALL OUTLET DEVICES LOCATED AT PARTITIONS. REPAIR DAMAGE TO EXISTING WALLS @ AREA OF DEMOLITION, ADJACENT TO NEW CONSTRUCTION AND AS NOTED ON PLAN. ANY FIREPROOFING OR FIRE RATING DISTURBED MUST BE REPLACED/REPAIRED.


BY THIS CONSTRUCTION


NOTES 207,209,210

- GRID PATTERN TO REMAIN THE SAME THROUGHOUT AS CONTIGUOUS $\mathrm{W/in}$ EACH OPEN AREA. 2X2 CEILING TILES TO BE REPLACED WITH ARMSTRONG ULTIMA-207,209,210.
- REUSE EXISTING 2X2 LIGHT FIXTURES HVAC TO BE ADJUSTED AS NEEDED BASED ON NEW WALL LOCATIONS.

W 4. T.

NEW 16" GRID TO BE: ARMSTRONG - SUPRAFINE XL

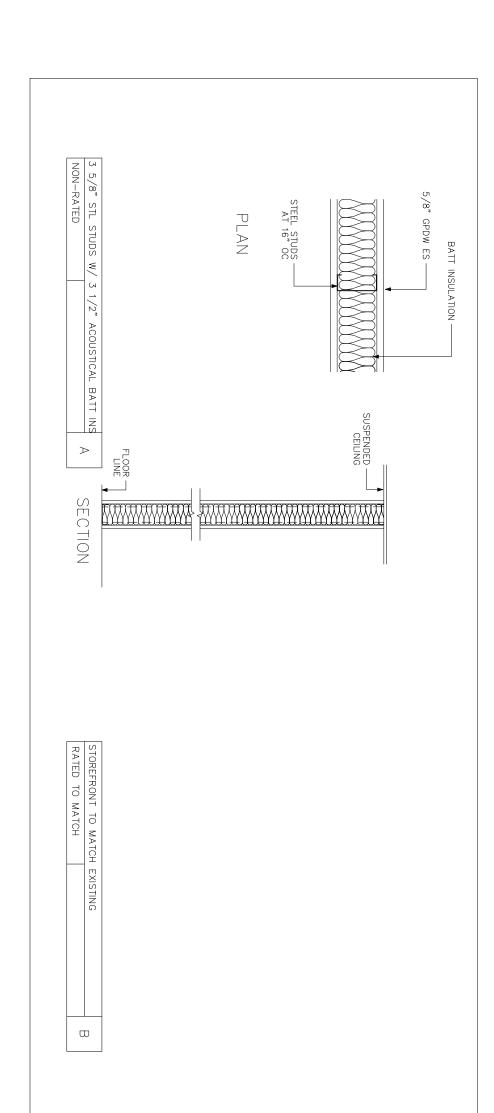

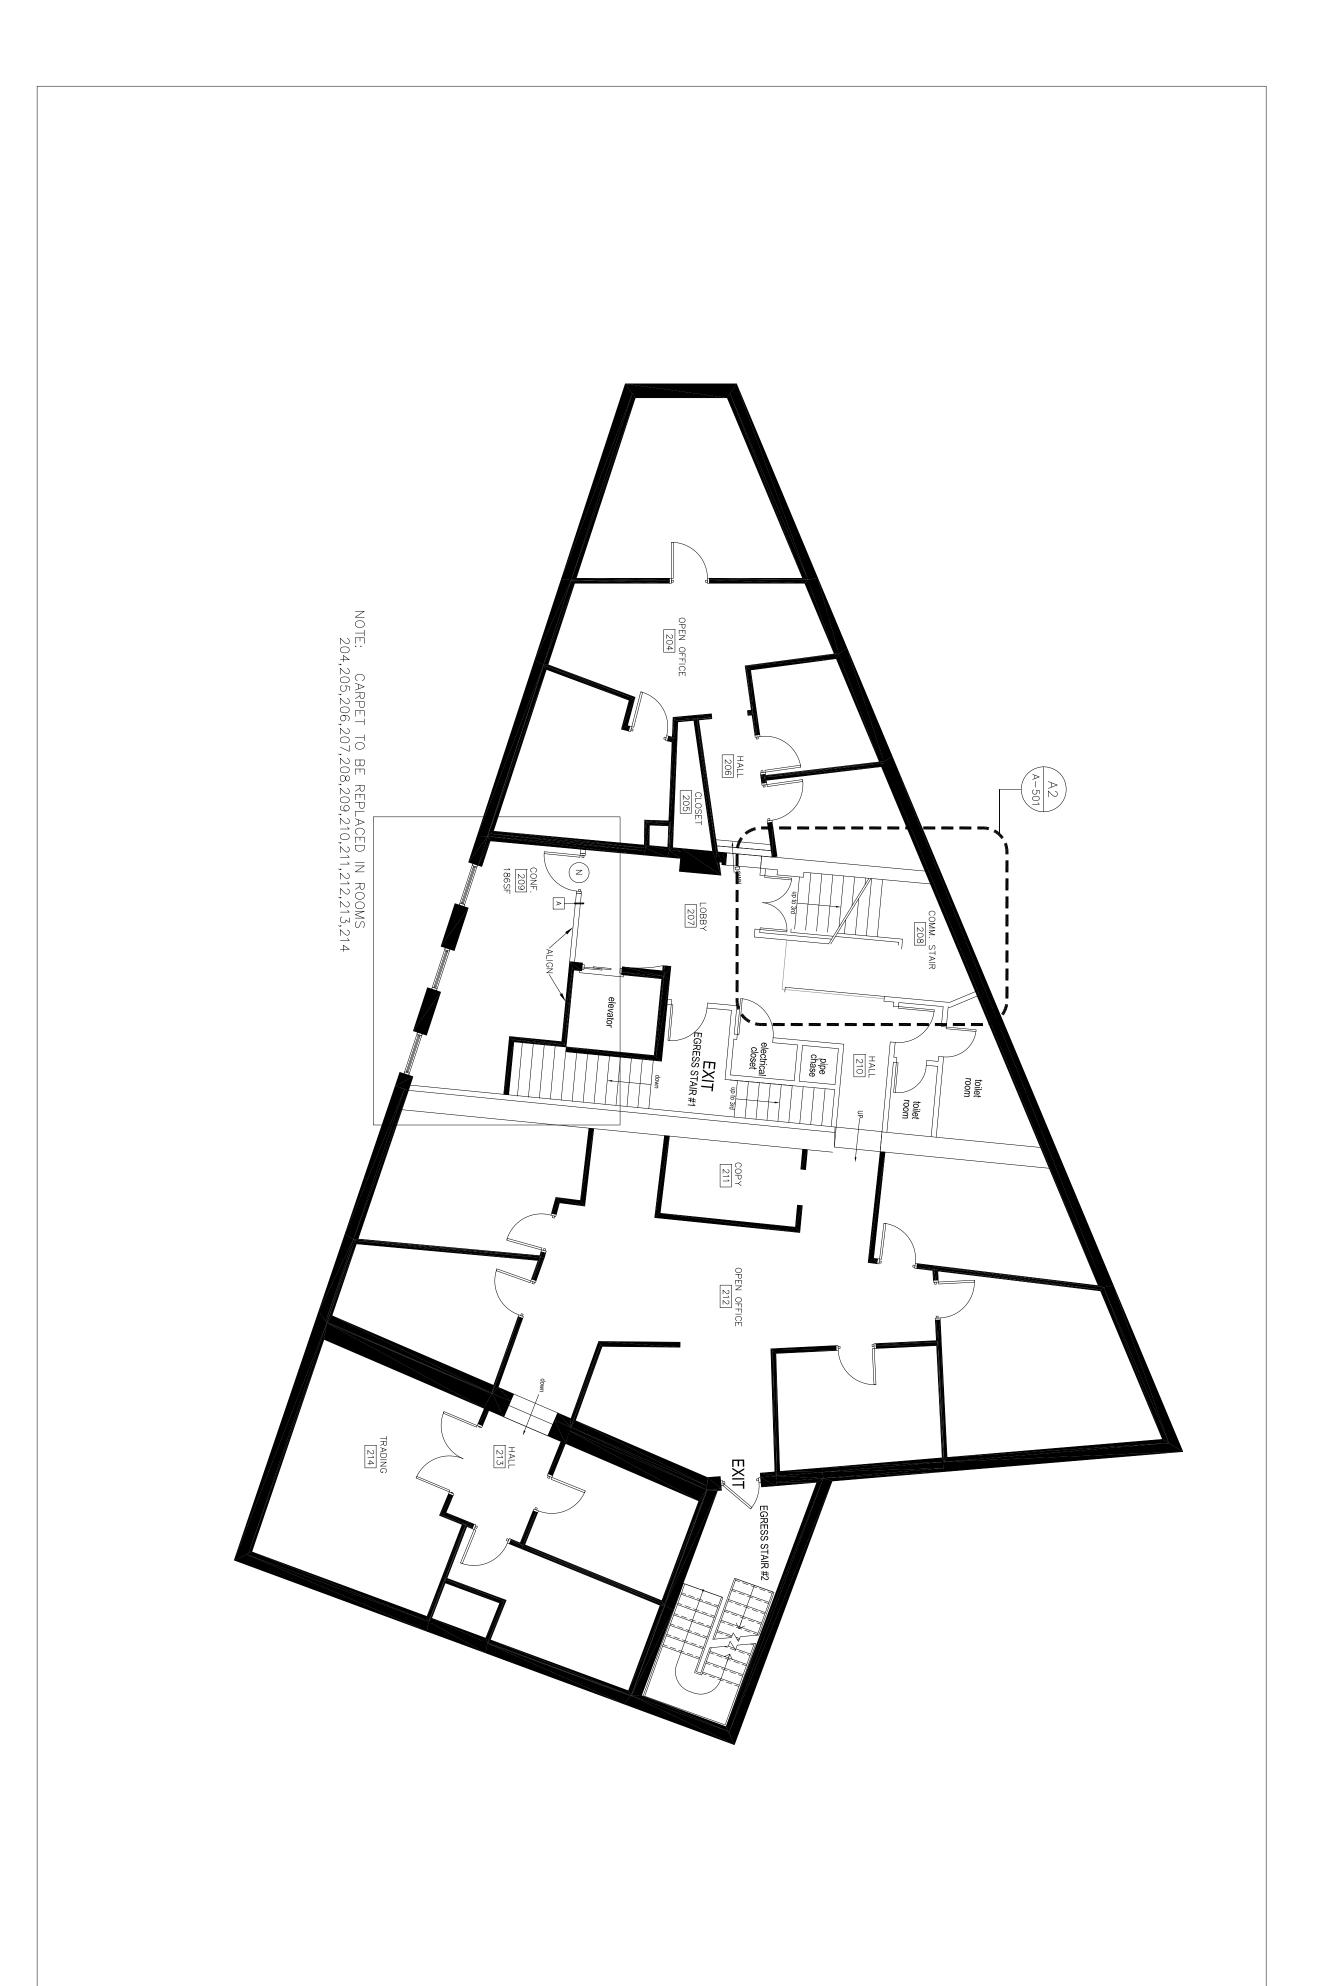

TRUCTION

EXISTING PARTITIONS

TO REMAIN


NEW INTERIOR G.W.B. PARTITIONS—METAL STUDS, W/ G.W.B. EACH SIDE OF STUD FROM FLOOR TO UNDER SIDE OF SUSPENDED CEILING U.O.N.

G.W.B. PARTITION (1) LAYER 5/8" G.W.B. EACH SIDE OF 3-5/8" METAL STUD. CARRY STUD FROM FLOOR TO UNDERSIDE OF CEILING GRID. PROVIDE BATT INSULATION IN ALL PARTITIONS U.N.O.



TITLE 2ND_FLOOR CONSTRUCTION PLAN

RM DAVIS 24 CITY CENTER PORTLAND, ME

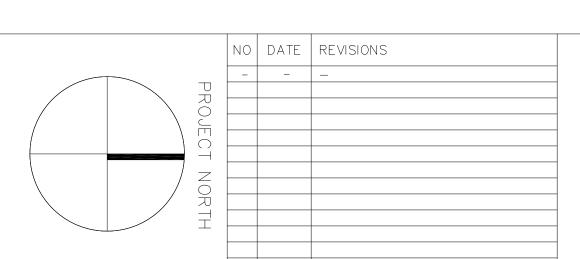

CHECKED BY 1/11/16 JAT

SCALE

1/8"=1'-0"