


CONSTRUCTION NOTES

1. CONTRACTOR TO INSPECT THE AREA OF WORK PRIOR TO STARTING AND NOTIFY THE ARCHITECT OF ANY DISCREPANCIES BETWEEN THESE DRAWINGS AND THE ACTUAL CONDITIONS. DO NOT SCALE THESE DRAWINGS.
2. PRIOR TO CLOSING ANY WALLS OR CEILINGS, ALL SYSTEMS (HVAC, PLUMBING, ELECTRICAL) SHALL BE INSPECTED, AND WHERE REQUIRED, TESTING BY CONTRACTOR'S ENGINEERS AND BY PROPER AUTHORITIES HAVING JURISDICTION TO INSURE THEIR PROPER INSTALLATION AND FUNCTION.
3. PROVIDE FIRE RATED BLOCKING AT ALL LOCATIONS OF MILLWORK, SHELVES OR OTHER ITEMS INDICATED TO BE MOUNTED TO WALLS.
4. PROVIDE FIRE EXTINGUISHERS AS REQUIRED BY FIRE MARSHALL.
5. MILLWORK TO CONFORM TO ARCHITECTURAL WOODWORK INSTITUTE QUALITY STANDARDS- PREMIUM GRADE.
6. NEW PARTITIONS SHALL BE PLUMB, SQUARE, STRAIGHT AND PARALLEL OR PERPENDICULAR TO THE CORE.
7. NEW DOORS AND DOOR FRAMES TO MATCH EXISTING IN HEIGHT/SIZE.
8. DOORS TO MAINTAIN 6" FROM ADJACENT WALL ON HINGED SIDE OF DOOR U.O.N.
9. MAINTAIN RATED CONSTRUCTION AT ALL PENETRATIONS IN RATED WALLS.
10. THE ARCHITECT RESERVES THE RIGHT TO MOVE ANY FIXTURE, RECEPTACLE OR BUILDING EQUIPMENT UNLESS THE HEIGHT/SIZE FROM THE WALLS OR CEILINGS TO BE CLOSED. THIS APPROVAL SHALL TAKE PLACE PRIOR TO THE INSPECTORS APPROVAL SO AS NOT TO CONFLICT WITH ANY BUILDING OFFICIALS DECISIONS.
11. ALL DIMENSIONS ARE TO FACE OF WALL U.O.N.
12. ANY FIREPROOFING OR FIRE RATING DISTURBED BY THIS CONSTRUCTION MUST BE REPLACED/REPAIRED.
13. REPAIR DAMAGE TO EXISTING WALLS @ AREA OF DEMOLITION, AREA ADJACENT TO NEW CONSTRUCTION AND AS NOTED ON PLAN.
14. PATCH/REPAIR AT LOCATIONS OF DEMOLISHED WALL OUTLET DEVICES LOCATED AT PARTITIONS.


CONSTRUCTION LEGEND

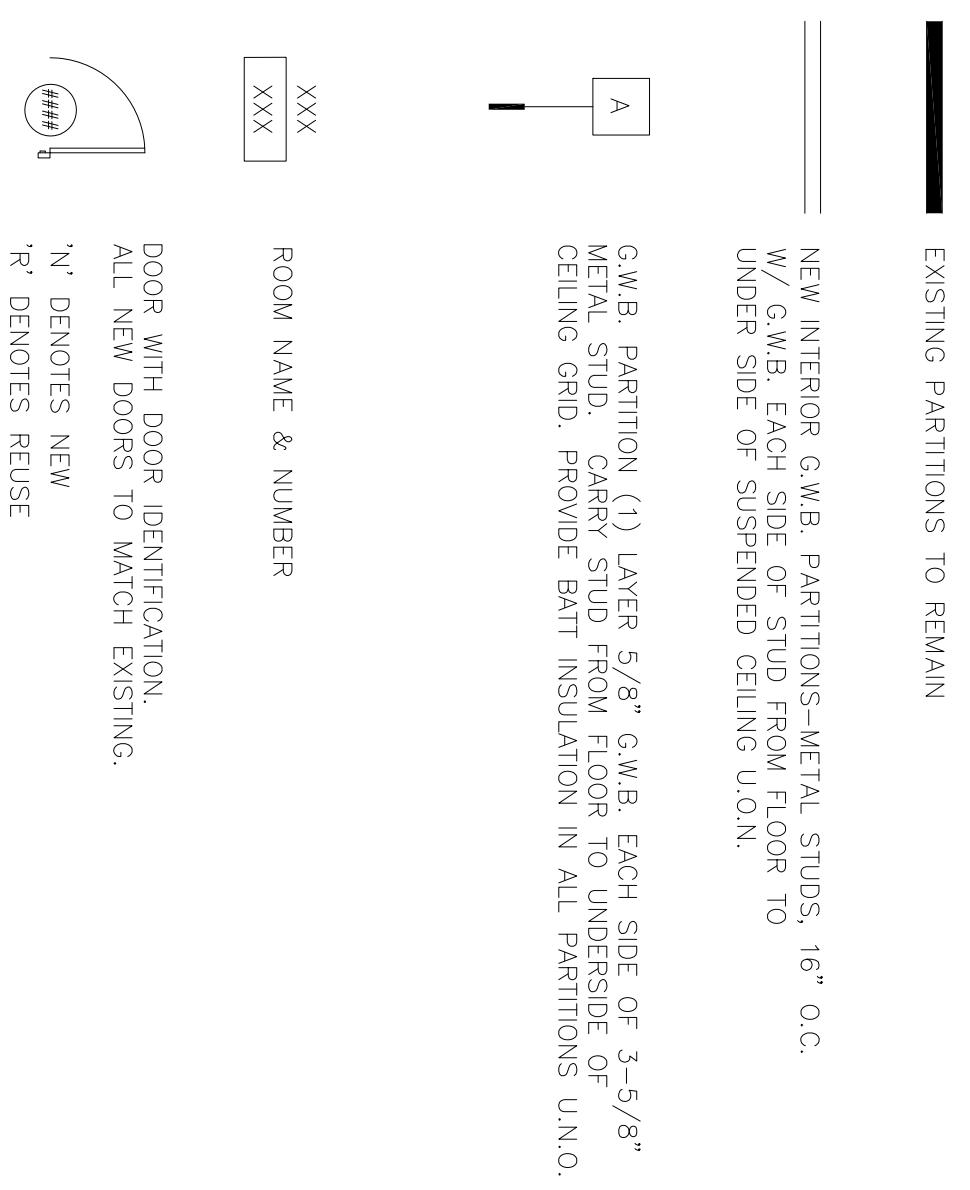


B1 NOTES & LEGEND

CEILING NOTES - 307,309,310

1. 2X2 CEILING TILES TO BE REPLACED WITH ARMSTRONG ULTIMA
2. GRID PATTERN TO REMAIN THE SAME THROUGHOUT AS CONTIGUOUS W/IN EACH OPEN AREA.
3. HVAC TO BE ADJUSTED AS NEEDED BASED ON NEW WALL LOCATIONS.
4. REUSE EXISTING 2X2 LIGHT FIXTURES
5. NEW 2" GRID TO BE: ARMSTRONG - SUPRAFINE XL

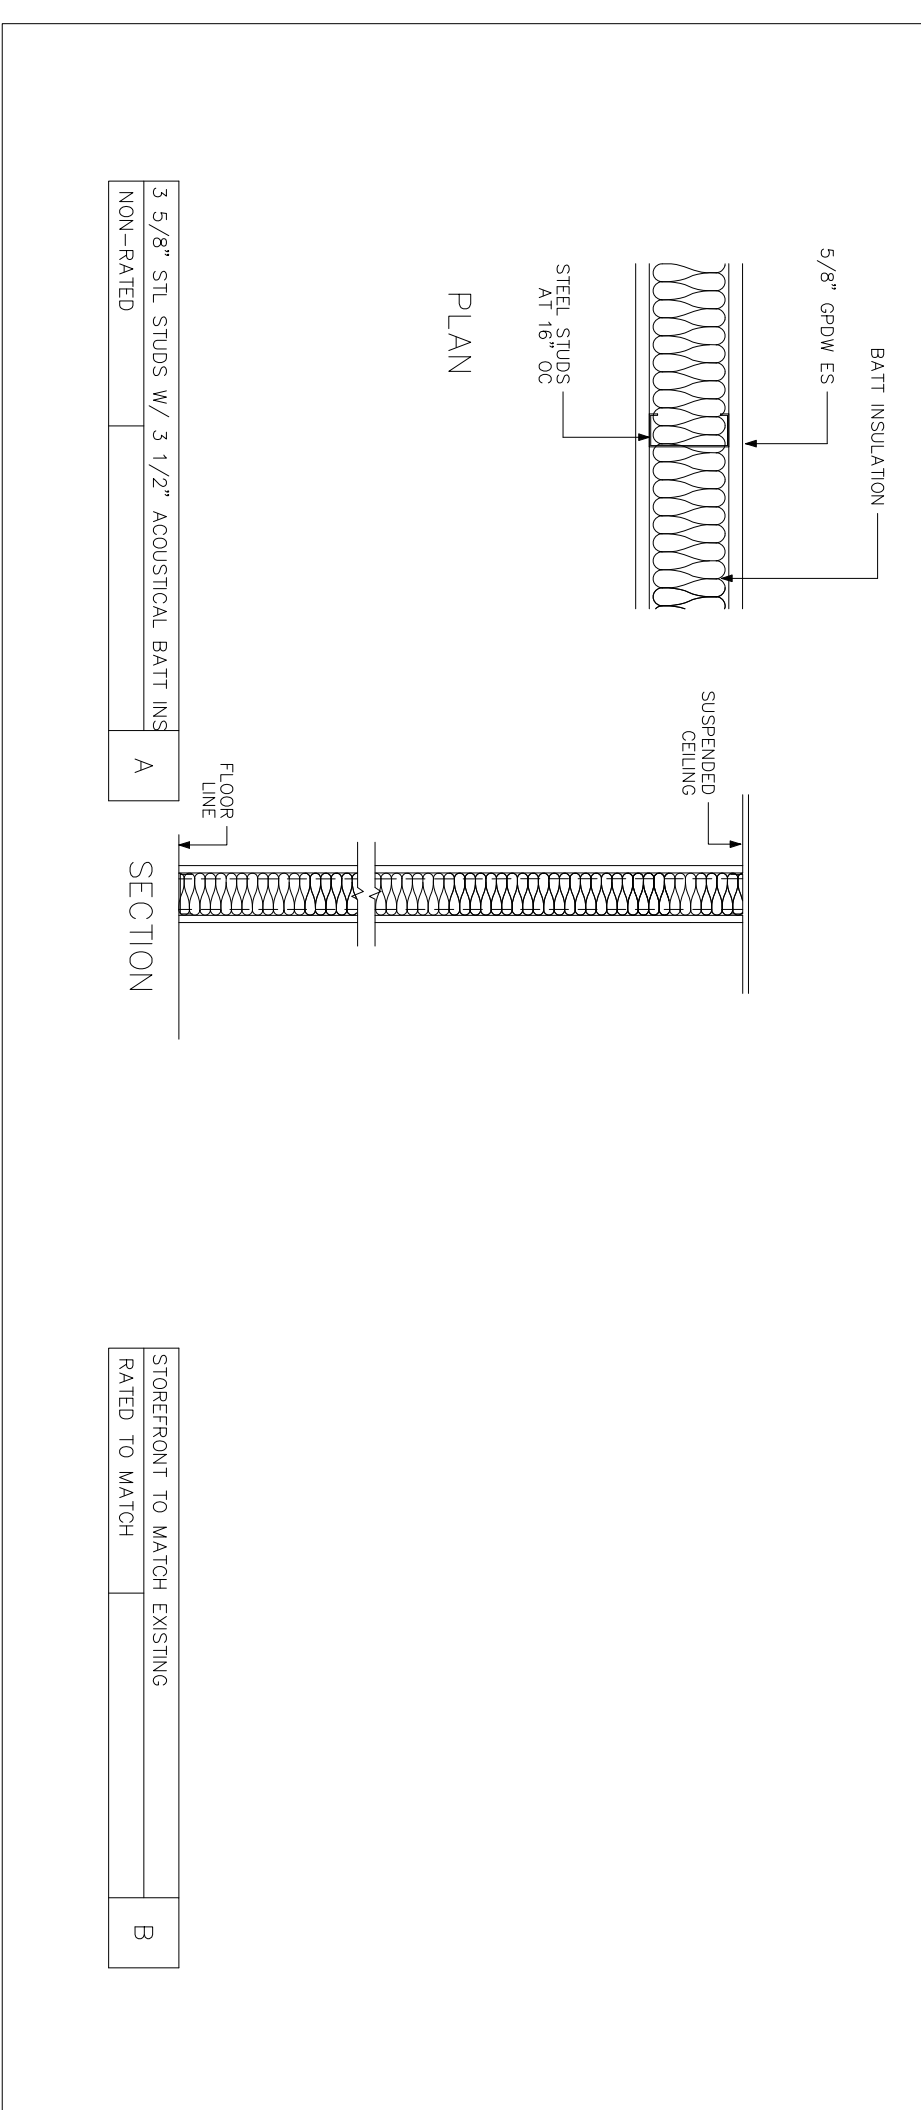

A2 WALL TYPES - SECTION

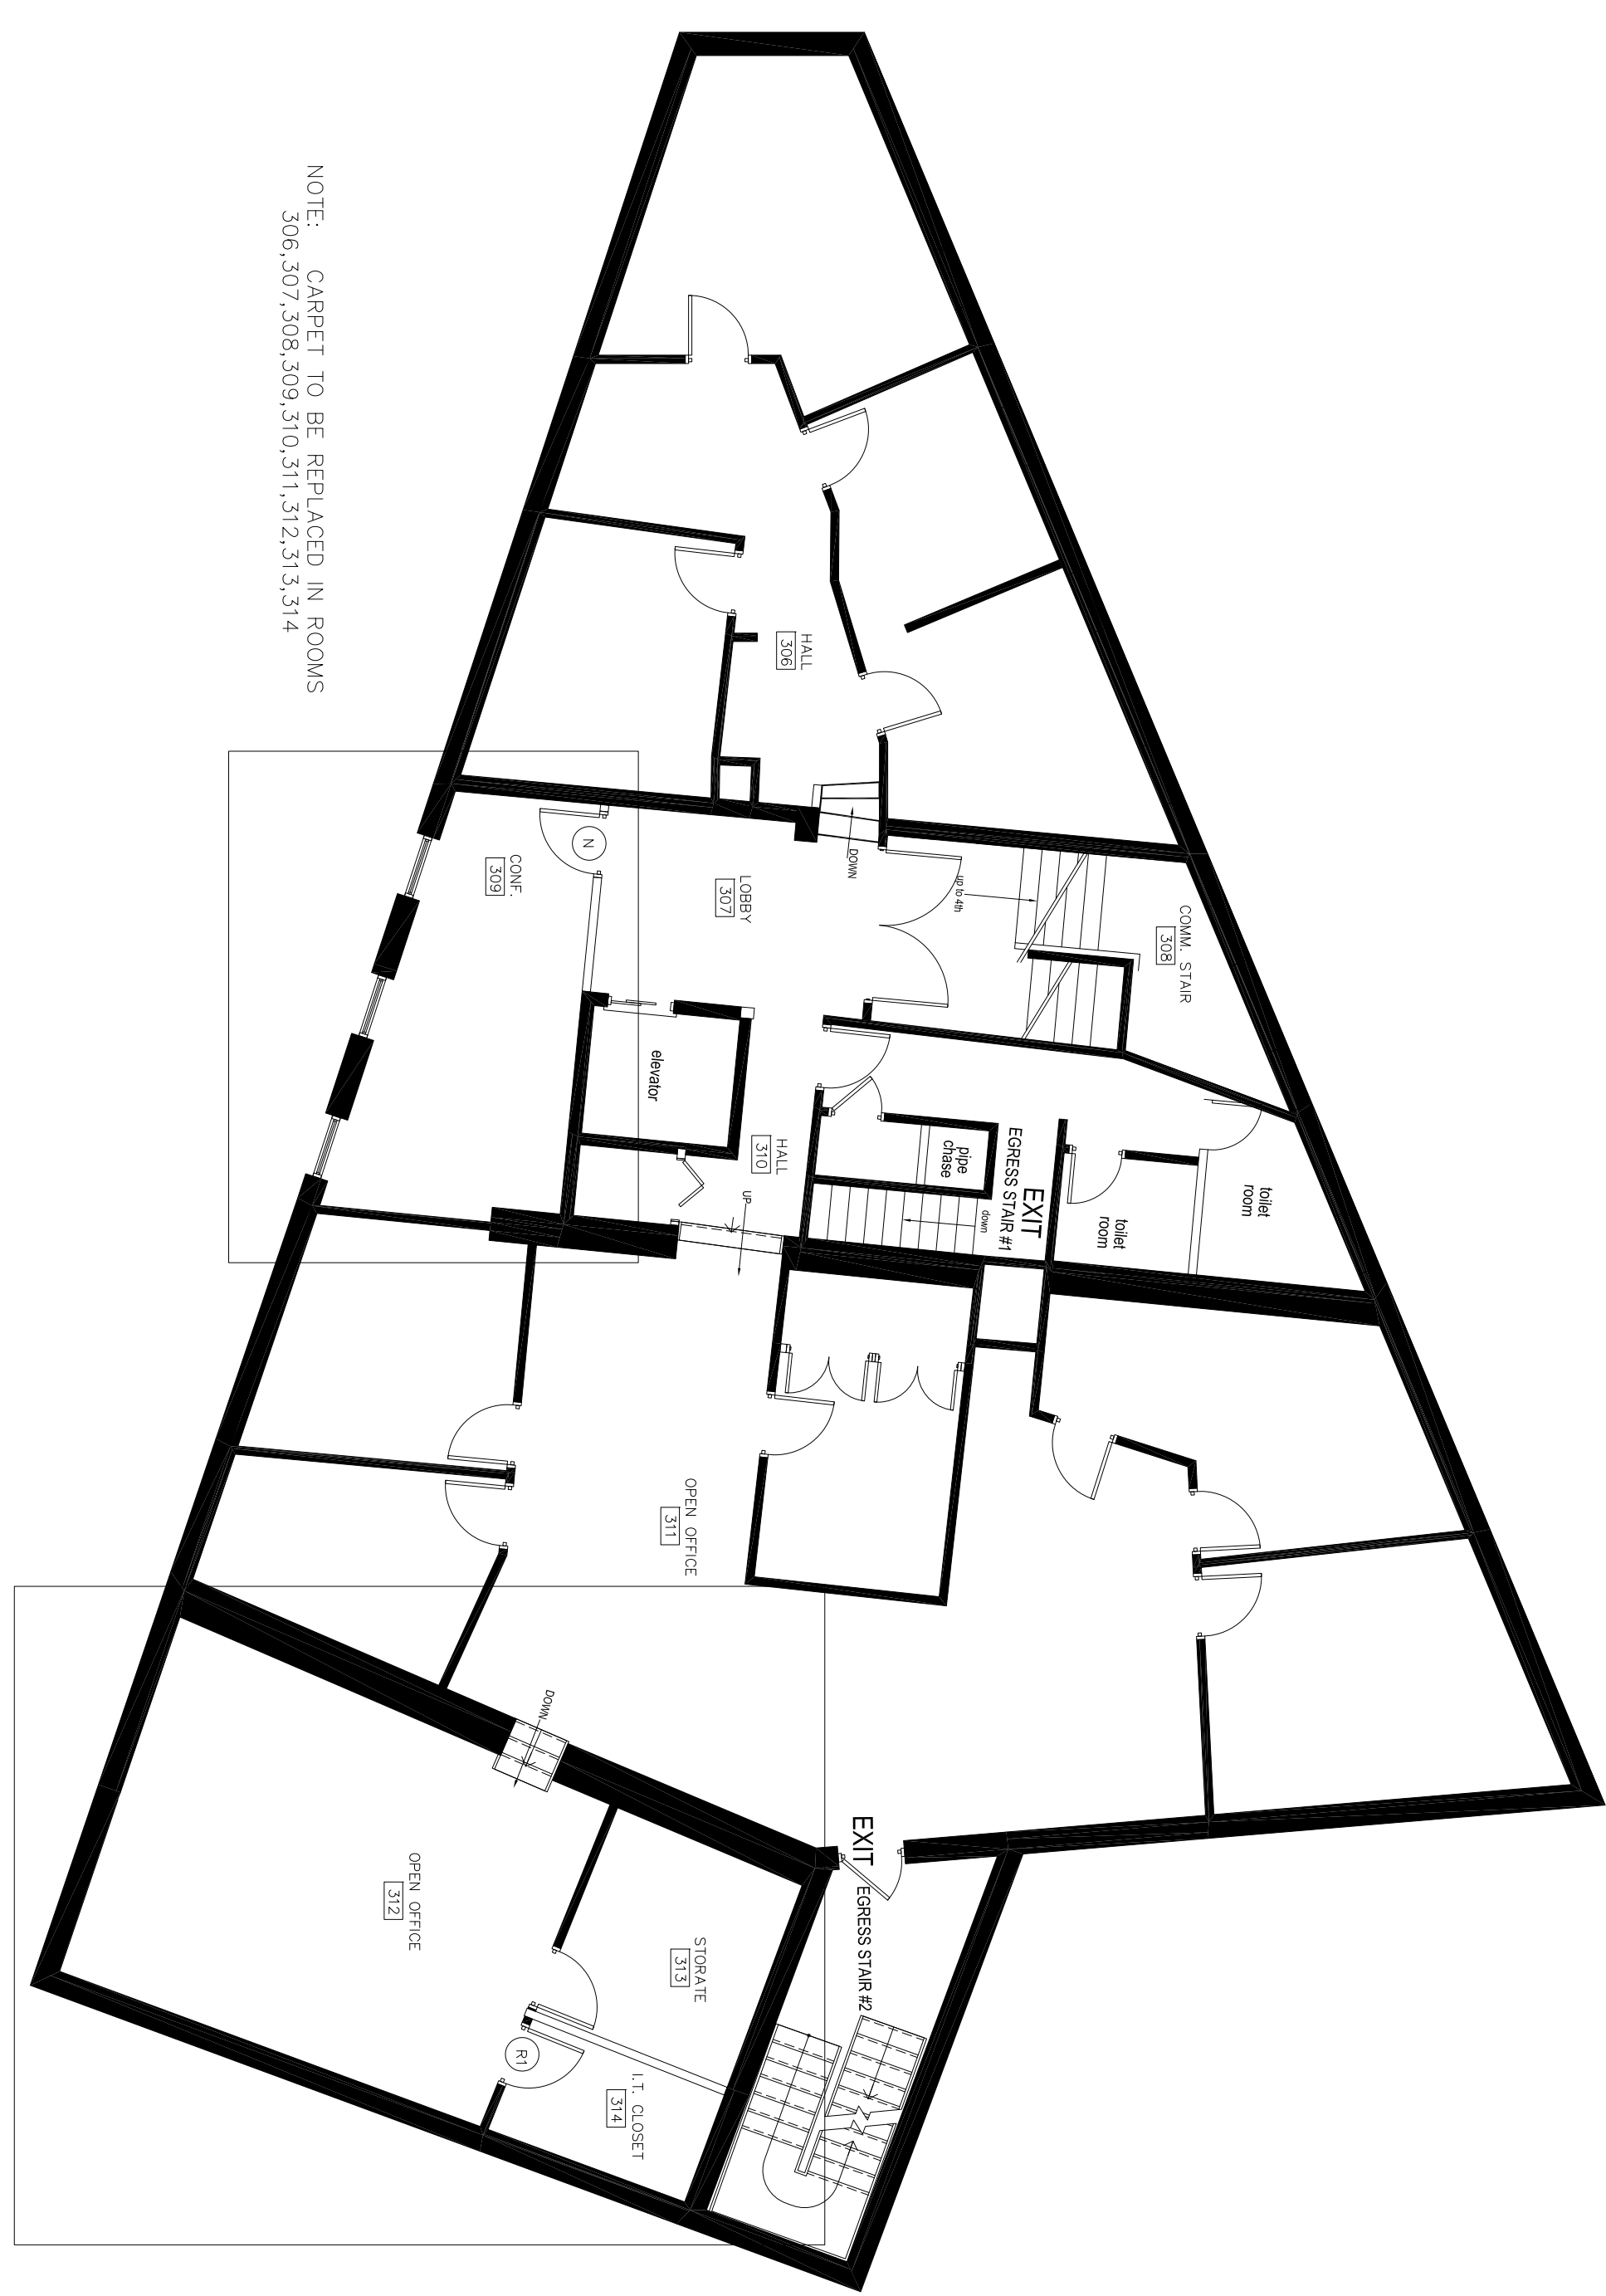

A1 3RD FLOOR CONSTRUCTION PLAN

<p>165 SPRINGWOOD RD SCARBOROUGH, ME P. (207) 468-9950</p>		<p>TITLE 3RD_FLOOR CONSTRUCTION PLAN</p> <p>SCALE 1/8" = 1'-0"</p>	<p>DATE 1/11/16</p> <p>DRAWN BY JAT</p> <p>CHECKED BY JC</p>	<p>RM DAVIS 24 CITY CENTER PORTLAND, ME</p>	<p>PROJECT NORTH</p>	<table border="1"> <thead> <tr> <th>NO</th> <th>DATE</th> <th>REVISIONS</th> </tr> </thead> <tbody> <tr> <td>1</td> <td></td> <td></td> </tr> <tr> <td>2</td> <td></td> <td></td> </tr> <tr> <td>3</td> <td></td> <td></td> </tr> <tr> <td>4</td> <td></td> <td></td> </tr> <tr> <td>5</td> <td></td> <td></td> </tr> <tr> <td>6</td> <td></td> <td></td> </tr> <tr> <td>7</td> <td></td> <td></td> </tr> <tr> <td>8</td> <td></td> <td></td> </tr> <tr> <td>9</td> <td></td> <td></td> </tr> <tr> <td>10</td> <td></td> <td></td> </tr> <tr> <td>11</td> <td></td> <td></td> </tr> <tr> <td>12</td> <td></td> <td></td> </tr> <tr> <td>13</td> <td></td> <td></td> </tr> <tr> <td>14</td> <td></td> <td></td> </tr> <tr> <td>15</td> <td></td> <td></td> </tr> <tr> <td>16</td> <td></td> <td></td> </tr> <tr> <td>17</td> <td></td> <td></td> </tr> <tr> <td>18</td> <td></td> <td></td> </tr> <tr> <td>19</td> <td></td> <td></td> </tr> <tr> <td>20</td> <td></td> <td></td> </tr> </tbody> </table>	NO	DATE	REVISIONS	1			2			3			4			5			6			7			8			9			10			11			12			13			14			15			16			17			18			19			20		
NO	DATE	REVISIONS	
1	
2	
3	
4	
5	
6	
7	
8	
9	
10	
11	
12	
13	
14	
15	
16	
17	
18	
19	
20	