
B1 FINISH SCHEDULE

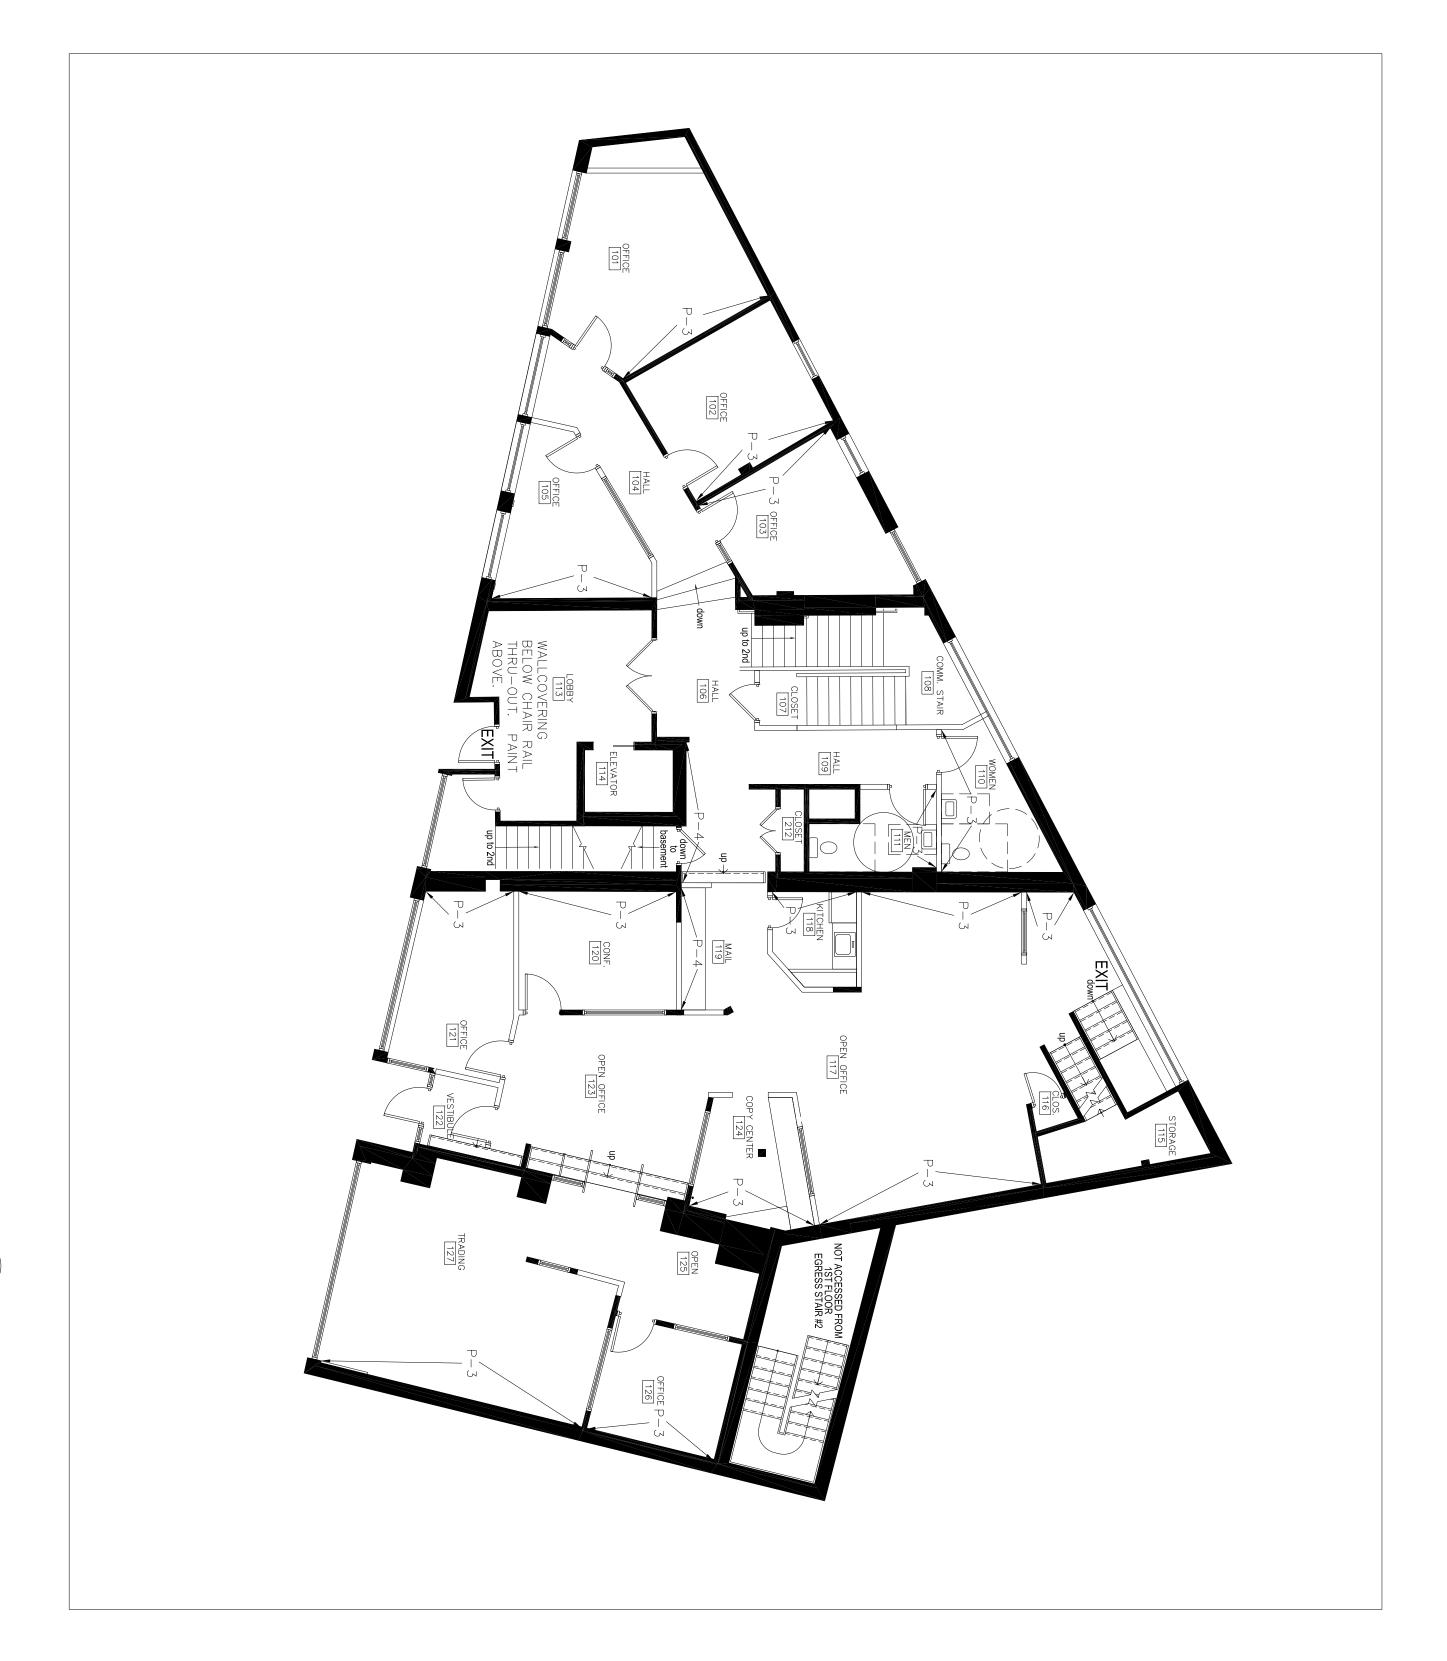

A1) 1ST FLOOR FINISH PLAN

P: (207) 408-5950

P:(207) 408-5950

DRAWN
BY


JAT

JC

1ST.FLOOR
FINISH\_PLAN
SCHEDULE

1/8"=1'-0"

RM DAVIS
24 CITY CENTER
PORTLAND, ME

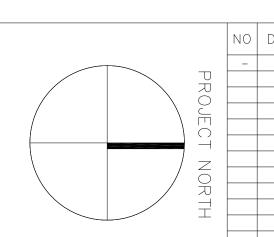

NO	DATE	REVISIONS	
_	_	_	