
NO. IMATER AL MANUFACTURER

NO. IMATER ALLAMAS

NO. IMATER

(B1) FINISH SCHEDULE

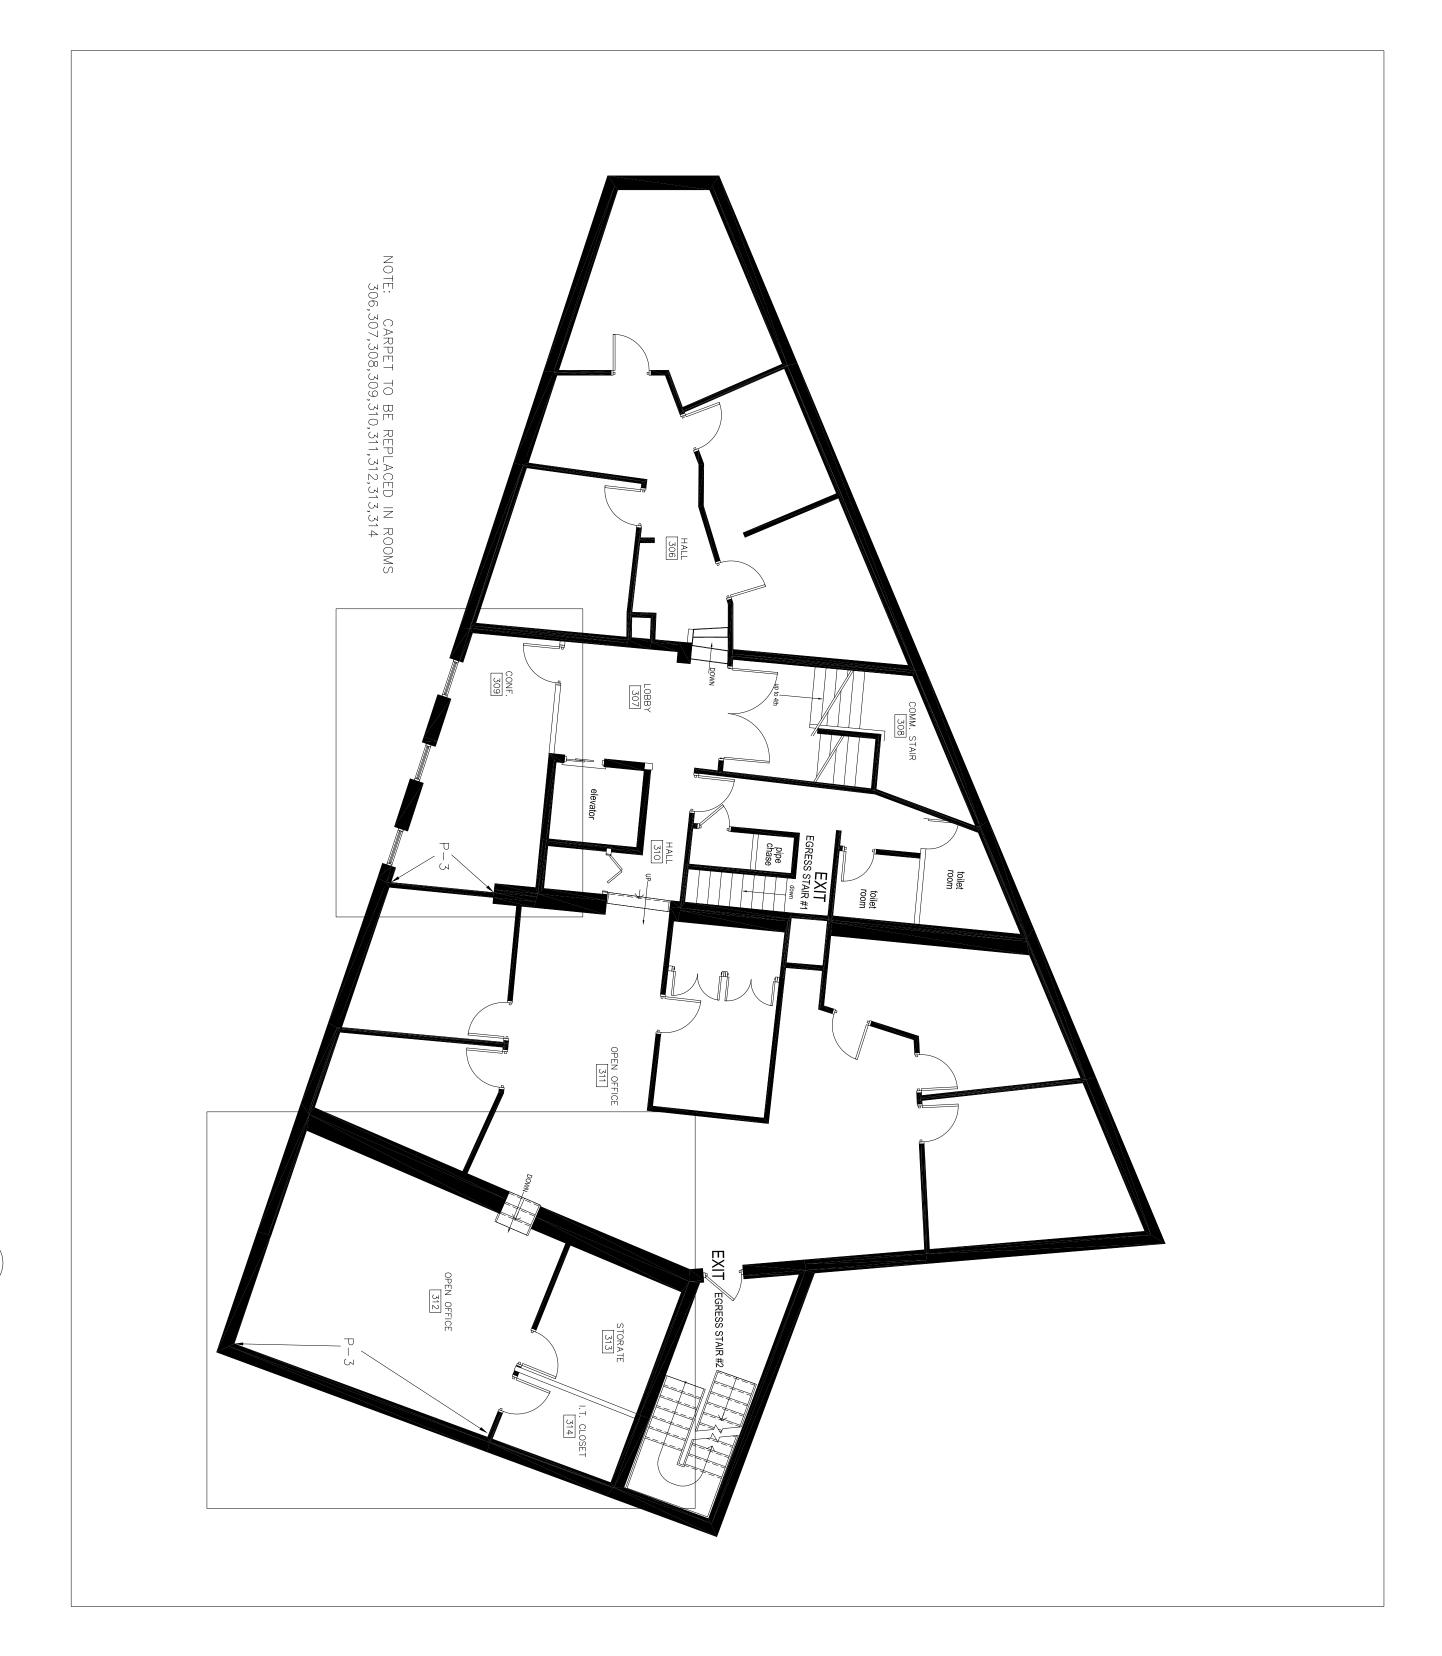

 $A1 \frac{3RD FLOOR FINISH PLAI}{1/8 = 1'-0"}$ 

14-701

P:(207) 408-5950

165 SPURWINK RD.

DRAWN CHECKED BY

1/11/16 JAT JC

3RD\_FLOOR
FINISH\_PLAN
SCHEDULE

1/8"=1'-0"

RM DAVIS 24 CITY CENTER PORTLAND, ME

			NO	DATE	REVISIONS
			_	-	_
		PROJE			
	\	\ \ \ \ \ \ \ \ \ \ \ \ \ \ \ \ \ \ \ \			
		$\rightarrow$			
	/	/ -			
	/	NORTH			
		٦.			
		쿠			