


CUT AND REMOVE OCTAGONAL, DRESSED PORTION OF EXPOSED GRANITE AT JUNCTURE WITH THE ROUGH BURIED PORTION OF EACH PIER. GC TO COORDINATE PRECISE CUT LINE OF EACH STONE TO ASSURE PROPER, TRUE AND PLUMB REINSTALLATION OF NEW REPLICA GRANITE CAP AND IRON FENCE. EXCAVATE AS REQUIRED AND PATCH SIDEWALK WITH BITUMINOUS ASPHALT TO PROVIDE TEMPORARY, SAFE WALKING SURFACE.

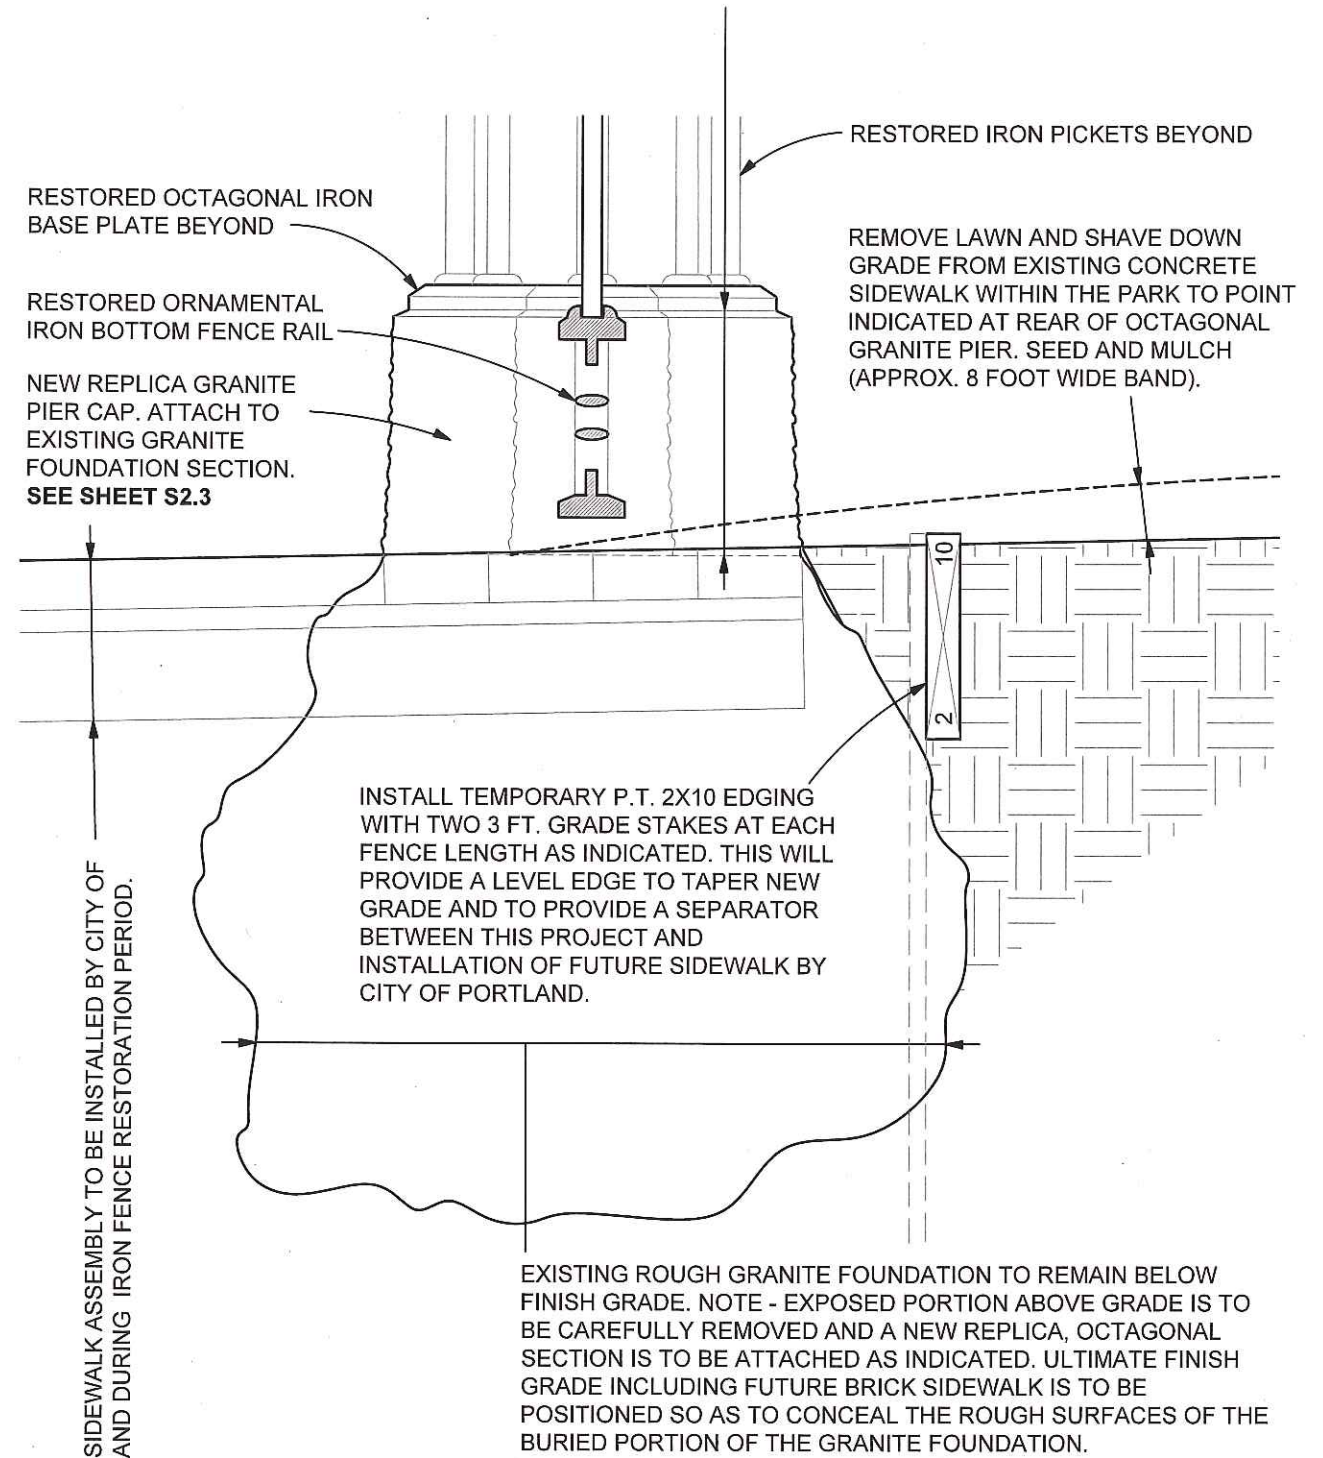

1 BASE BID - PLAN DETAIL AT GRADE BELOW RESTORED IRON FENCE ALONG CONGRESS ST.
S0.4 1-1/2" = 1'-0" (ON 22 X 34 SHEET)

2 BASE BID - SECTION DETAIL AT GRADE BELOW RESTORED IRON FENCE ALONG CONGRESS STREET
S0.4 1-1/2" = 1'-0" (ON 22 X 34 SHEET)

NOT FOR CONSTRUCTION

RESURGENCE ENGINEERING & PRESERVATION, INC.
132 BRENTWOOD STREET
PORTLAND, ME 04103
207.773.4880

LINCOLN PARK IRON FENCE RESTORATION
TYPICAL SITE DETAILS - BASE BID

Project # 17-019
Date: 1/29/18
Issued for: HP REVIEW

REVISIONS	
NO.	DATE
▲	MM-DD-YY
▲	MM-DD-YY

SHEET
S-0.4