


312 Congress St Apt# 34

Deck

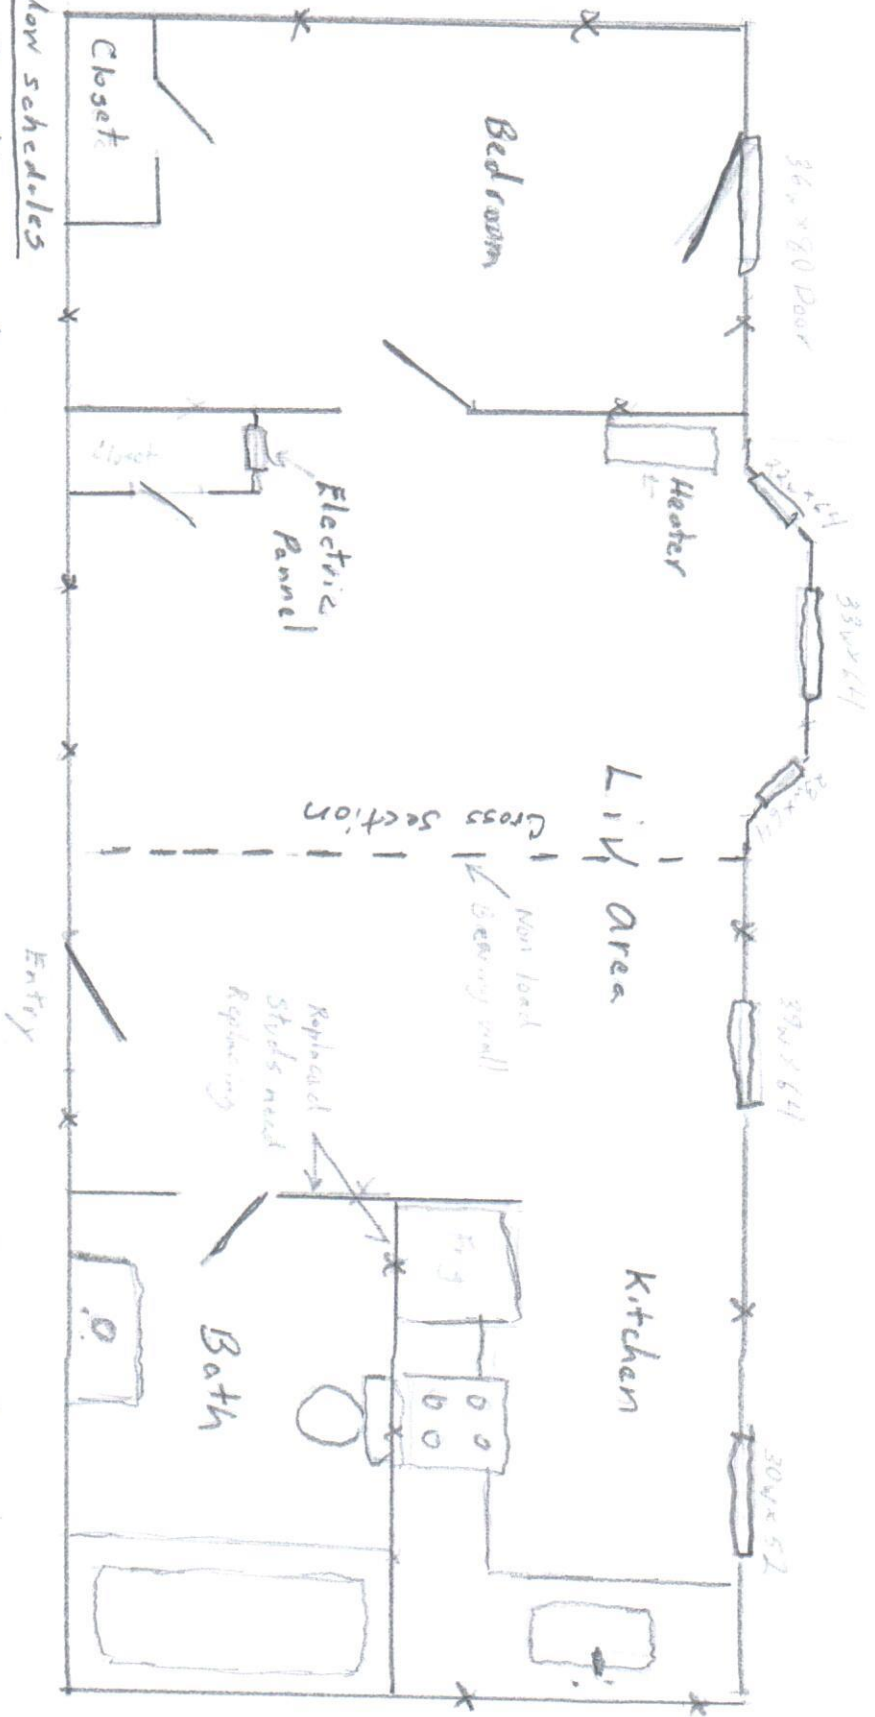

Window schedules

DBI Hung Paradigm Windows

new w/argon

Insulated ceiling w/R21

New Vinyl Windows

x = outlets

23 15/16 x 23 5/8

33 1/16 x 29 3/4

2 - 17 13/16 x 29 13/16

29 1/16 x 29 13/16

Exterior Door Schedule

Stevens & Sons 36 x 80 in Premium Full 1 1/2" Primed White Fiberglass Prehung Front Door

