
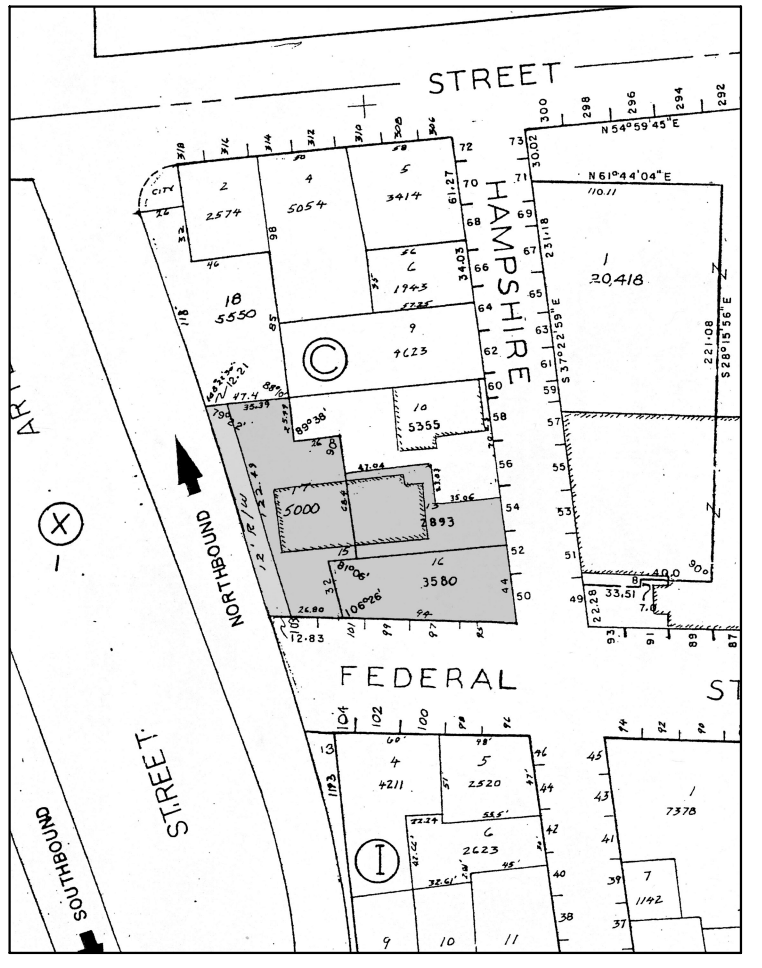


PORTLAND FOOD COOP

56 Hampshire Street, Site Improvements

DECKS — front and rear, March 2011

REVISIONS — 1
 Jun-09-2011
A2.0
 - Deck B, size change, Handrails added.
A4.4
 - Det #2, Deck A, Floor beam added, Roof beam redesigned, redesigned fasteners. Stair nosing squared. Stair rail lowered to 36" (from 42")
S1.0
 - Deck B, size change and redesign. Handrails added each side.

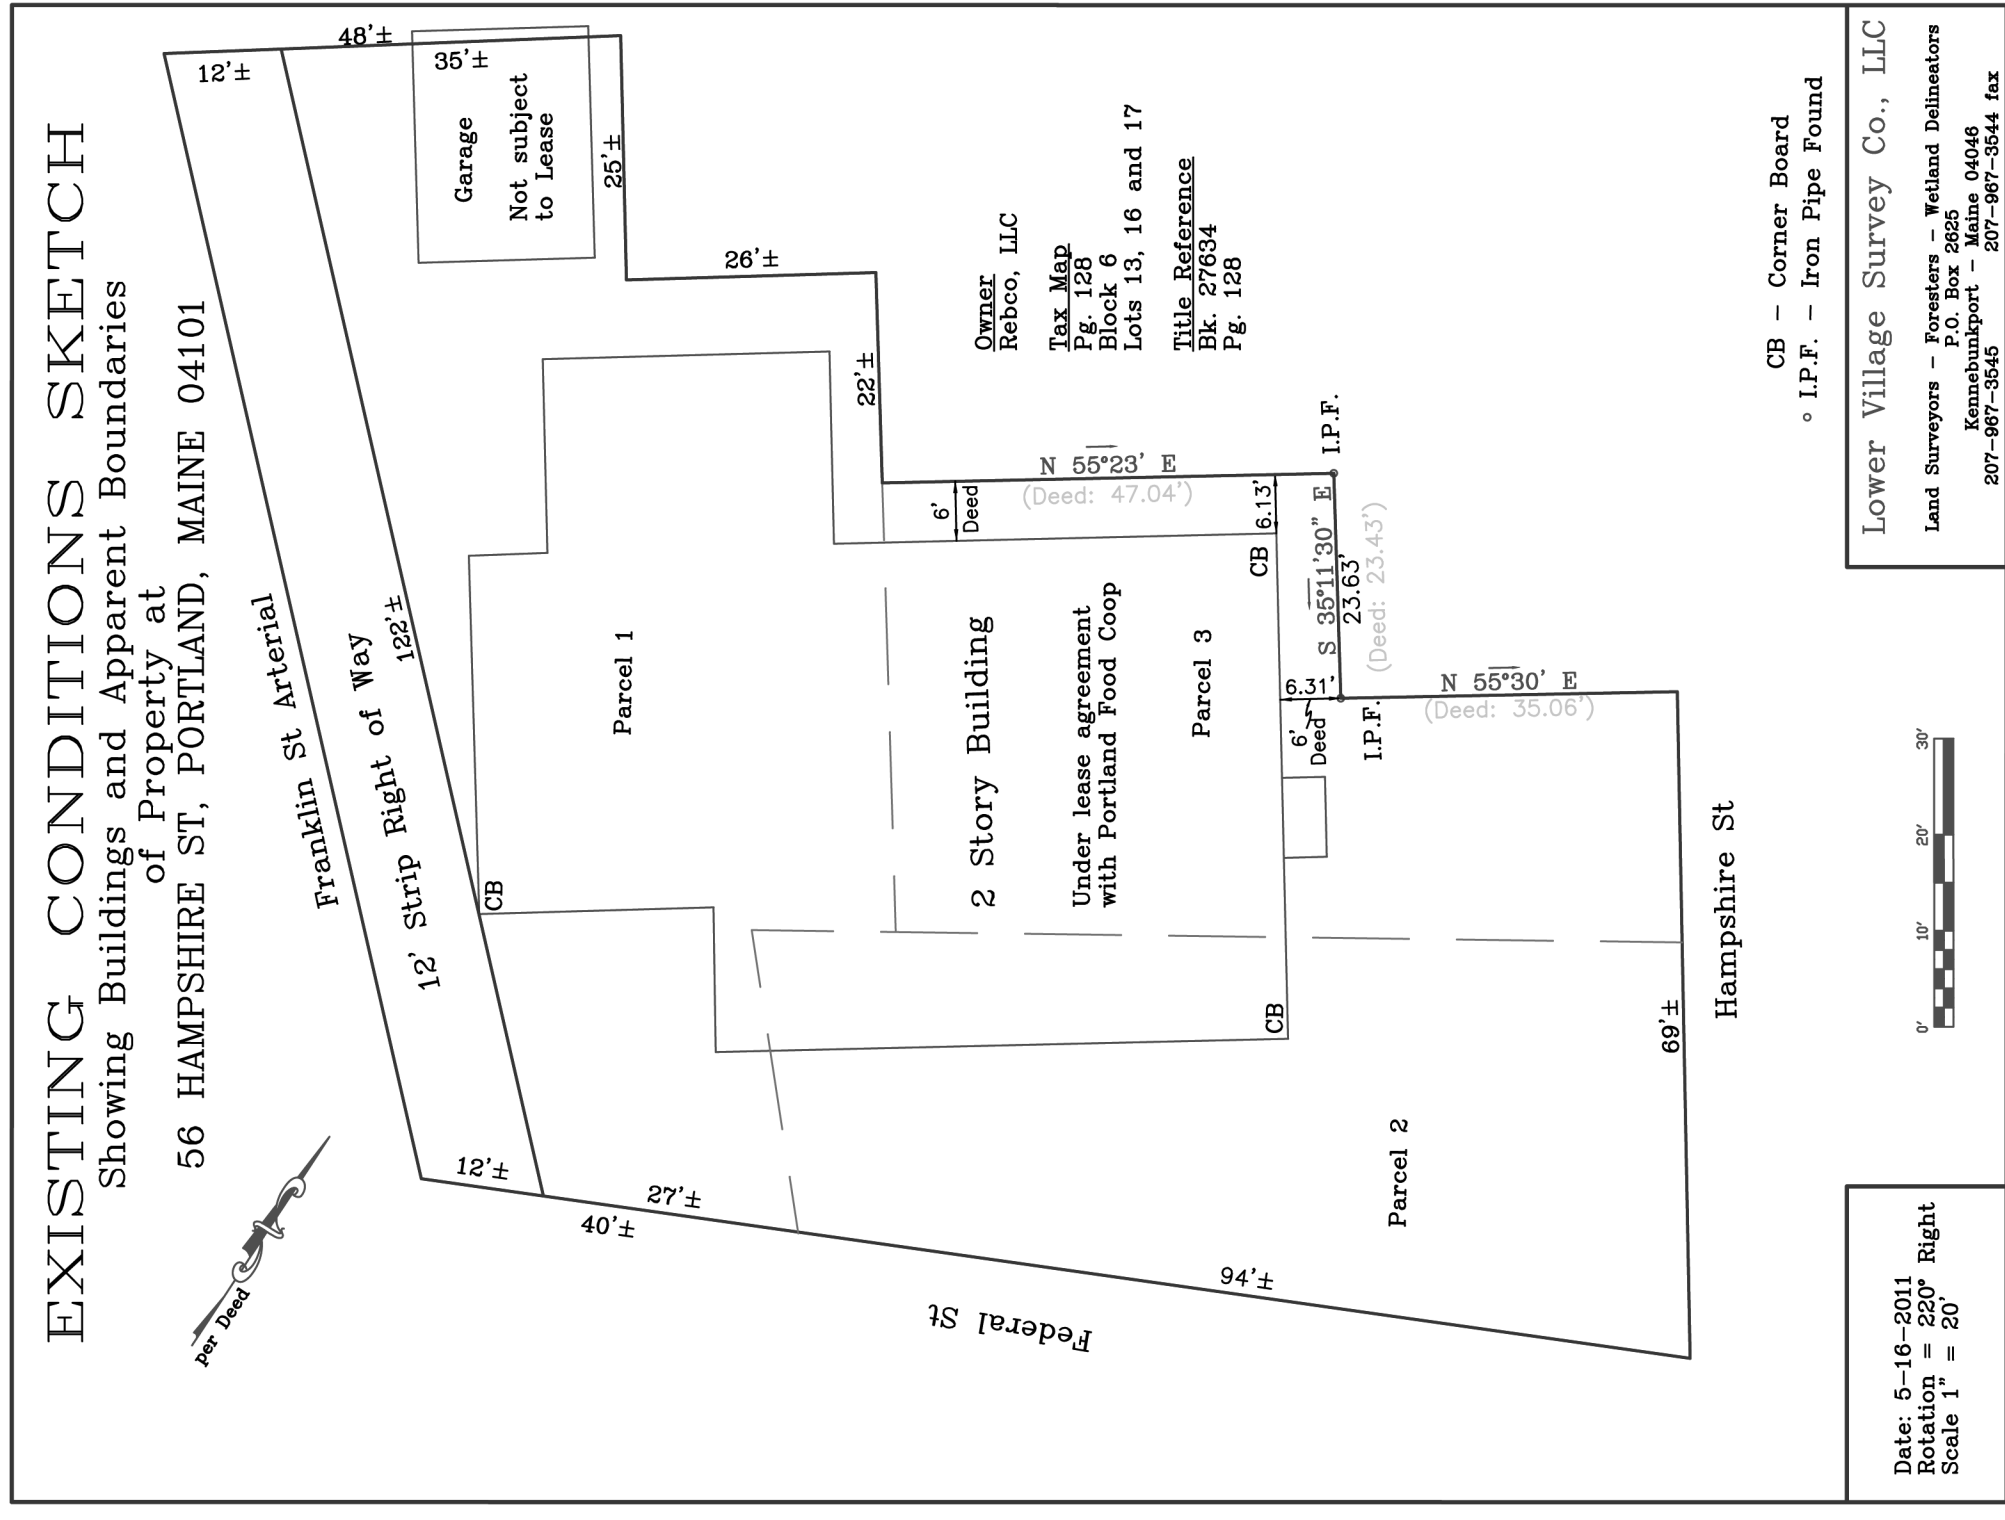

Street Address
 56 Hampshire Street, Portland, ME 04101

Chart Block Lot
 28 C 13 (primary), 28 C 16, 28 C 17 (parking and lot)

Zoning
 Business Community, B2B

Owner:
 Rebeco, LLC
 134 Main Street, Suite 2a
 Winthrop, ME 04364

Lessee (Permit Applicant):
 Portland Food Coop
 56 Hampshire Street, P.O. Box
 Portland, ME 04101

Project Manager:
 Stefan Apse
 87 Vesper Street #3
 Portland, ME 04101
 cel (207) 239-1484

Designer:
 Darel Bridges / Arcforma
 142 High Street, Ste 629, Portland, ME 04101
 tel (207) 239-7692 | dgb@arcforma.com

Structural Engineer:
 TBD

Surveyor:
 Lower Village Survey Co., LLC / Eric Martin
 P.O. Box 2625, Kennebunkport, ME 04046
 tel (207) 967-3545

Table of Contents

- C1 - Cover / Locus
- A1.3 - Site Plan, Proposed
- A2.0 - Elevations, Proposed
- A4.4 - Details, Front Deck
- S1.0 - Deck Framing

General Contractor / Builder
 00 Somewhere Street
 Anytown, ME 00000
 (207) 000-0000 builder@company.com

Portland Food Coop
 Space Committee
 P.O. Box 5312, Portland, ME 04101
 space@portlandfoodcoop.org

Issued
 Jun-03-2011
 for City Permit
 Jun-09-2011
 Revision 1

PORTLAND FOOD COOP
 Hampshire Street Location, Portland, Maine

COVER
 Scale N/A

C1