



**BRUCE  
RONAYNE  
HAMILTON  
ARCHITECTS**

ARCHITECTURE  
LAND PLANNING  
INTERIOR DESIGN  
3D VISUALIZATION

833 TURNPIKE ROAD  
P.O. BOX 104  
NEW IPSWICH  
NEW HAMPSHIRE 03071

THIS DESIGN AND THE DRAWINGS THEREFORE PREPARED FOR THIS PROJECT, ARE THE PROPERTY OF THE ARCHITECT, BRUCE RONAYNE HAMILTON, ARCHITECTS INC. AND, THE DESIGN AND/OR DRAWINGS MAY NOT BE USED IN WHOLE OR IN PART FOR ANY USE OTHER THAN FOR THE ORIGINAL PROJECT FOR WHICH THE DESIGN AND/OR DRAWINGS WERE PREPARED. ANY REUSE OF THIS DESIGN OR DRAWINGS WITHOUT THE WRITTEN PERMISSION OF THE ARCHITECT, BRUCE RONAYNE HAMILTON ARCHITECTS INC. IS PROHIBITED. NO BUILDING PERMIT SHALL BE ISSUED BY ANY BUILDING DEPARTMENT, UNLESS THIS DOCUMENT BEARS THE ORIGINAL SEAL AND SIGNATURE OF THE ARCHITECT, BRUCE RONAYNE HAMILTON ARCHITECTS INC.


REV. NO.	DESCRIPTION OF REV.	DATE
11-14-13	ISSUED FOR GC BIDDING/BUILDING PERMIT	11-14-13

PROJECT: **RITE AID STORE #3277 PPR**  
290 CONGRESS STREET  
PORTLAND, MAINE


SUBJECT: **INTERIOR ELEVATIONS SALES AREA**

JOB NO. 13-111	SCALE: A5 NOTED	DATE: 11-14-13	DRAWN BY: RCK
----------------	-----------------	----------------	---------------


SHEET NO. **A-2.1**

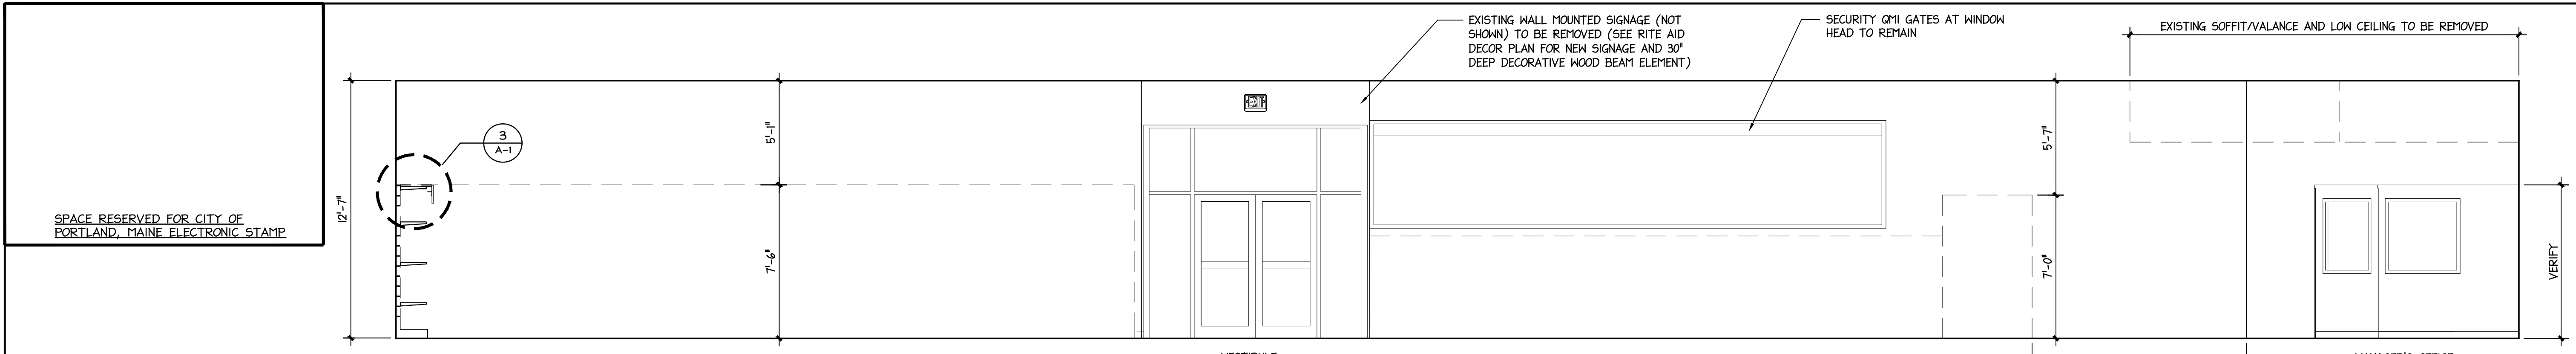


**ENTRANCE FRONT WALL  
INTERIOR ELEVATION**  
SCALE: 1/4" = 1'-0"

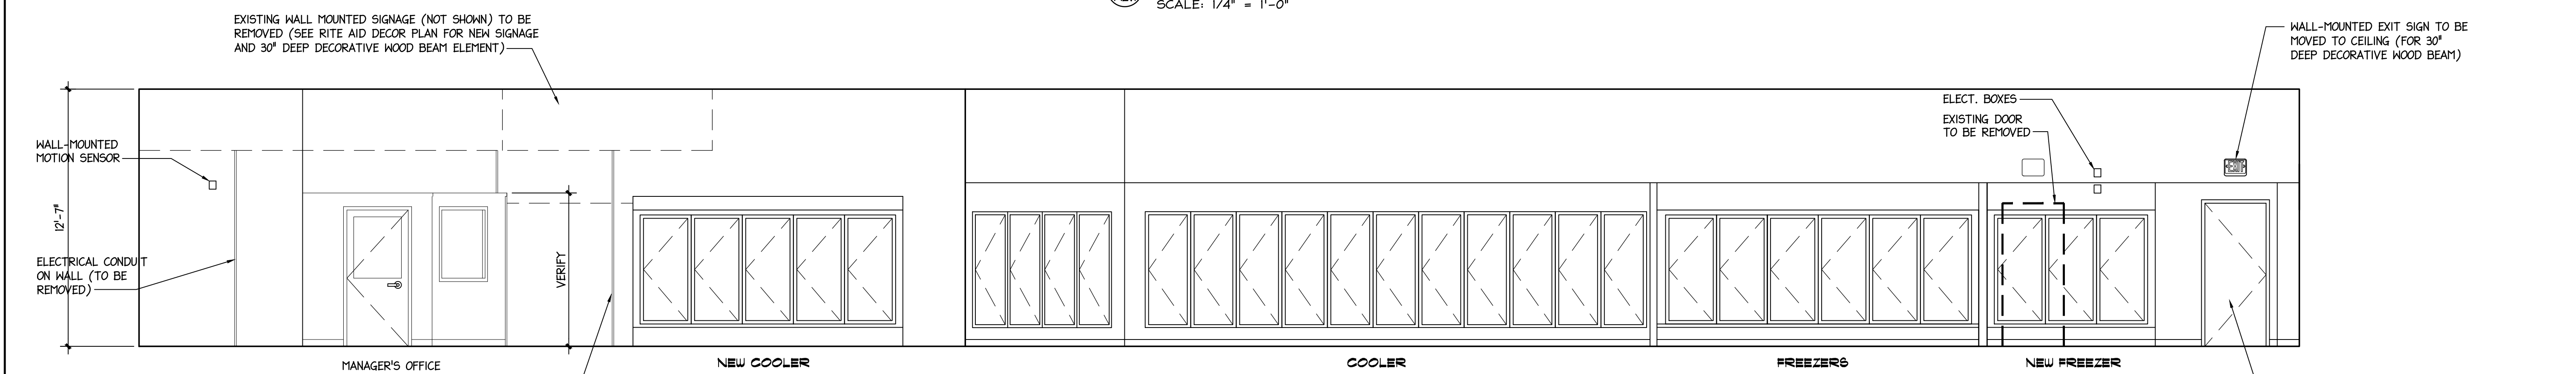

**COOLER/FREEZER SIDEWALL  
INTERIOR ELEVATION**  
SCALE: 1/4" = 1'-0"

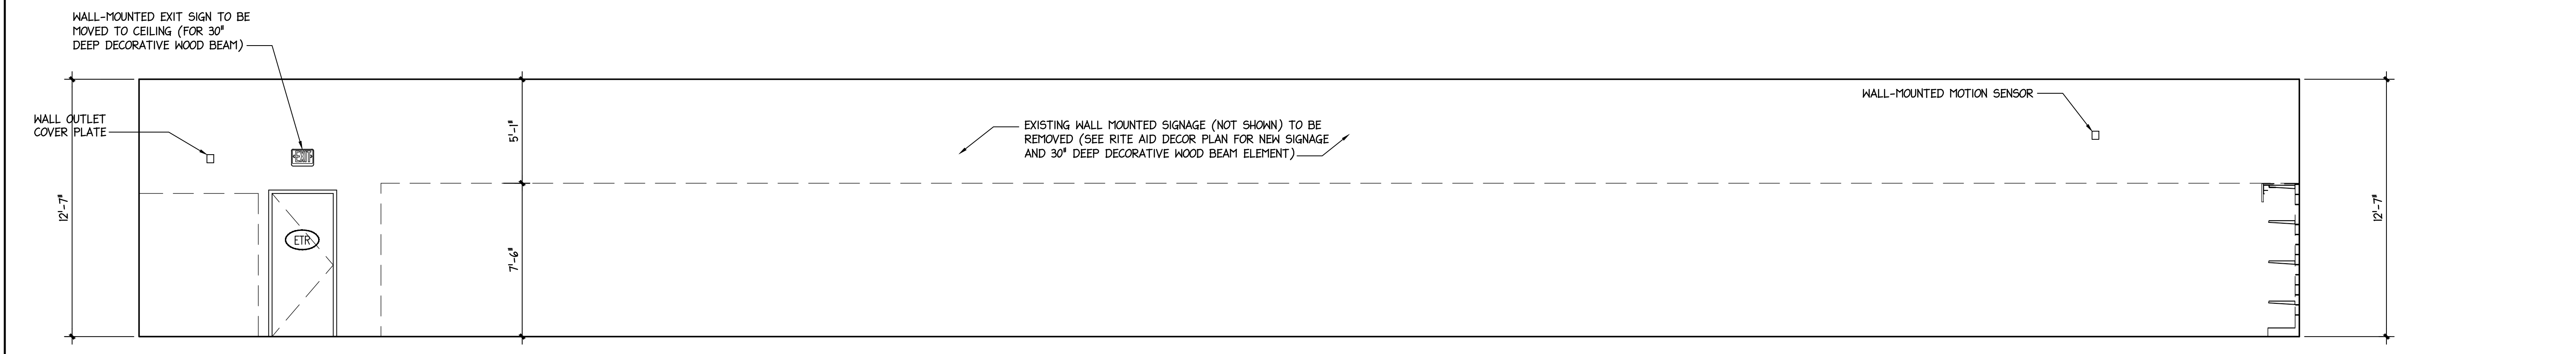

**COSMETIC SIDE WALL  
INTERIOR ELEVATION**  
SCALE: 1/4" = 1'-0"

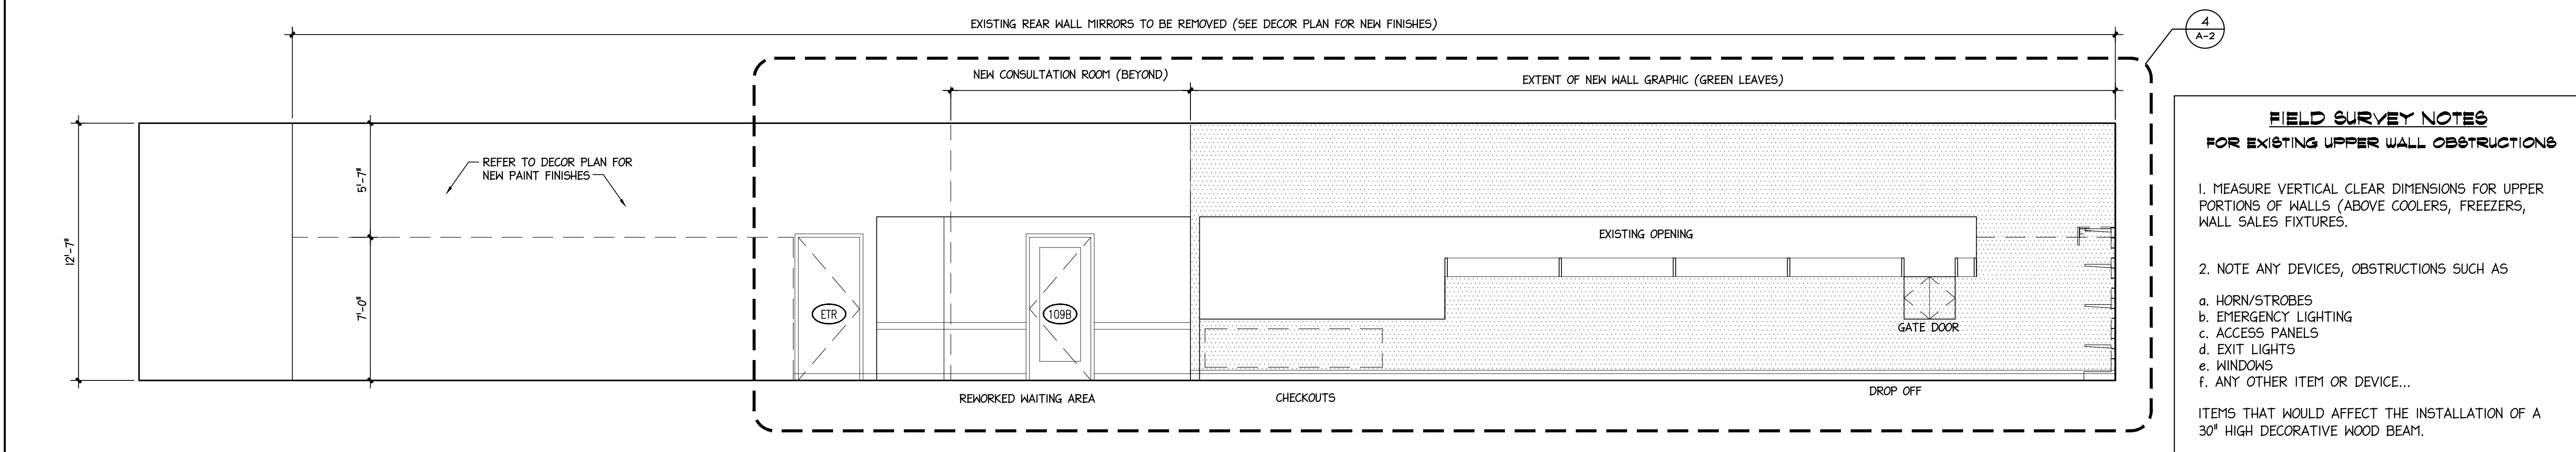

**REAR WALL  
INTERIOR ELEVATION**  
SCALE: 1/4" = 1'-0"

**FIELD SURVEY NOTES  
FOR EXISTING UPPER WALL OBSTRUCTIONS**

1. MEASURE VERTICAL CLEAR DIMENSIONS FOR UPPER PORTIONS OF WALLS (ABOVE COOLERS, FREEZERS, WALL SALES FIXTURES).

2. NOTE ANY DEVICES, OBSTRUCTIONS SUCH AS

- a. HORN/STROBES
- b. EMERGENCY LIGHTING
- c. ACCESS PANELS
- d. EXIT LIGHTS
- e. WINDOWS
- f. ANY OTHER ITEM OR DEVICE...

ITEMS THAT WOULD AFFECT THE INSTALLATION OF A 30" HIGH DECORATIVE WOOD BEAM.