

VENDOR CONTACTS (PER CUSTOMER WORLD PLANS)

VENDOR 1	ARMSTRONG	CEILING	BOB WILLIAMS	877-276-7876 EXT 8052
VENDOR 2	ARMSTRONG	FLOORING	SHELLEY ACKERMAN	800-356-9301 EXT 8943
VENDOR 3	ATAS INTERNATIONAL INC.	ROOF COPING	DAVID SEARFASS	800-468-1441 EXT 227
VENDOR 4	ALP LIGHTING COMPONENTS	SOFFIT EGG CRATE	CUSTOMER SERVICE	800-237-3938
VENDOR 5	BESAM AUTOMATED ENTRANCE	AUTO DOORS	CAMERON CARY	866-640-9667
VENDOR 6	MEDI-PURE, INC.	WATER PURIFICATION SYSTEM	JOSEPH DECKER	877-711-7873
VENDOR 7	CARLISLE SYNTEC INC	ROOFING	RICHARD JUSTIN	706-783-4320
VENDOR 8	-	-	-	-
VENDOR 9	CONSOLIDATED ELECTRICAL DISTRIBUTORS	ELECTRICAL SUPPLIES	EAST COAST - RICK STILES	800-632-1828
			WEST COAST - ANDY IPSON	909-889-1071
VENDOR 10	DIEBOLD	DRIVE THRU EQUIPMENT	SUZANNE HARWICK	717-764-7566
VENDOR 11	ELIASON CORPORATION	IMPACT DOORS	JASON HORN	800-828-3655 EXT 128
VENDOR 12	CITADEL	EXTERIOR PANELS	DAVID WIERNZ	800-446-8828 EXT. 120
VENDOR 13	-	-	-	-
VENDOR 14	EP HENRY CORPORATION	CONCRETE BLOCK	-	800-444-3679
VENDOR 15	FIRESTONE BUILDING PRODUCTS	ROOFING	CHRIS TOBIAS	317-575-7285
VENDOR 16	GLEN-GERY CORPORATION	MASONRY	JIM TRUCCO	717-514-2129
VENDOR 17	HADRIAN, INC.	RESTROOM PARTITIONS	DIANE STEGMEIER	440-942-9188
VENDOR 18	ZERO ZONE	COOLER/FREEZER	CHRISTY LAUTERBACH	262-392-1335
VENDOR 19	INTERSTATE BRICK	MASONRY	STEVE KEGLEY	951-352-6678
VENDOR 20	KAHNEER	STOREFRONT	DAVE TRAUTMAN	800-310-4350 EXT. 631
VENDOR 21	KOROSEAL INTERIOR PRODUCTS	WALL COVERINGS	CHRISTINE MATHIES	215-230-9852
VENDOR 22	JOHNSONITE	FLOORING / BASE	DENNIS LANG	800-891-8916
VENDOR 23	MATWORKS	CARPET	TINA WEEB	301-837-1220
VENDOR 24	MARLITE	PANELING	BILL MCDONALD	330-343-6621
VENDOR 25	MJB ARCHITECTURAL SPECIALTIES	CHAIR RAIL	JAMIE MAYER	610-584-8701
VENDOR 26	OVERHEAD DOOR	RECEIVING DOOR	ANGELA BURGESS	800-972-1730 EXT 661
VENDOR 27	PFLON	INTERIOR LIFT	DAN WALTERS	414-352-9000
VENDOR 28	SHERWIN WILLIAMS	PAINT	JIM GEIST	724-933-1900 EXT. 104
VENDOR 29	COMTEC INDUSTRIES	RESTROOM PARTITIONS	-	800-445-5148
VENDOR 30	SQUARE D COMPANY	ELECTRICAL GEAR	JEFF DAWLEY	315-457-5593
VENDOR 31	-	-	-	-
VENDOR 32	YORK NATIONAL ACCOUNTS	HVAC & EMS - INSTALL	DAVID CAREY	405-419-6536
VENDOR 33	LITHONIA	LIGHTING	LEN COSTELLO	215-822-7980
VENDOR 34	GERBERT LIMITED	RESILIENT FLOORING	S.R. ZIMMERMAN	717-294-5035
VENDOR 35	MIN HOLT	HAND DIP FIXTURE	JEFF HERBERT	800-444-3695 EXT. 103
VENDOR 36	NATIONAL REFRIGERATION	HAND DIP FREEZER	JIM KAUFMAN	864-369-1665
VENDOR 37	TRINITY LIGHTING	COSMETIC LIGHTS	NEIL S PATEL	732-549-2866 EXT. 202

To locate a USG Distributor:

Reference the Where to Buy option on usg.com at <http://www.usg.com/where-to-buy.html>:

- Step 1 SELECT LOCATION TYPE - Choose the Distributor option
- Step 2 SELECT A CATEGORY - Choose Ceilings from the drop down list
- Step 3 ENTER ADDRESS OR ZIP CODE - Enter project location
- If you do not get the Distributor information you require or have problems in connecting with a USG Distributor, please contact USG's Local Sales Representative or Sandy Mulken at [smulken@usg.com](mailto:smulken@usg.com) or 1-617-647-5156


GENUINE WELLBEING FINISH SCHEDULE (SEE BELOW FOR MORE FINISH INFO)

	KEY	LOCATION	MANUFACTURER	STYLE/COLOR	NUMBER	NOTES
FLOORING	LVT-2	DRIVE AISLE FLOORING (RCM TO CONFIRM)	ARMSTRONG	LVT CARBONIZED BAMBOO	#TP753	6" WIDE PLANKS
	C-1	CONSULTATION ROOM & CORRIDOR	MATWORKS	MALLOTUS (C-1)		
	RF-5	DRIVE AISLE SPECIALTY CARPETING	RITE AID TO ADVISE			
WALLS	CB-4	COVE BASE: RX-SALES SIDE, WAITING AREA, CONSULTATION,	JOHNSONITE	FUDGE	#167	4"
					#7948-07	24" HIGH X 8' LONG
	RB-1	CART CORAL, COUNTER EDGE BANDING	RA SUPPLIED-INSTALLED BY GC	MC CUE 2" CUSTOM BROWN, MINK 678	-	RUBBER BUMPER
	RB-2	BUMPER BETWEEN COVE BASE AND LOWER RX WALL ON SALES SIDE	RA SUPPLIED-INSTALLED BY GC	MC CUE 1" CUSTOM BROWN, MINK 678	-	RUBBER BUMPER
	WC-1	CONSULTATION RM.	KOROSEAL	PATTY MADDEN LINE	GABI LXB-GAB-03 "BONE WHITE"	
	SPF-4	CONSULTATION RM./WAITING WALL CHAIR RAIL	JOHNSONITE	FLEXIBLE MOLDING	FUDGE CHR-167-C5408	MOUNT RAIL 32" ON-CENTER A.F.F.: 5/16" X 4"

NOTE:  
 1. NOT ALL MATERIALS LISTED PERTAIN TO THIS PROJECT.  
 2. CONSULT WITH RITE AID RCM FOR MOST CURRENT GENUINE WELLBEING FINISH SCHEDULE AND RITE AID'S DECOR PLAN (STORE SPECIFIC).

FINISH SCHEDULE  
 SCALE: NONE

	KEY	DESCRIPTION	MANUFACTURER	DESCRIPTION PRODUCT	COLOR	DIMENSION	LOCATION	ADDITIONAL INFORMATION	
CEILING	AC-1	ACOUSTIC CEILING	ARMSTRONG	GEORGIAN (763)	GRID: PRELUDE XL 15/16"	2' X 4'	GENERAL	VENDOR 1	
	AC-2	ACOUSTIC CEILING	ARMSTRONG	GEORGIAN (763)	PREFINISHED, GRID: PRELUDE XL 15/16" - TILE AND GRID TO BE PAINTED	2' X 4'	GENERAL	VENDOR 1	
	AC-3	ACRYLIC LENSE	ALP LIGHTING COMPONENTS	ALP45A	1/2" X 1/2" X 1/2" WHITE PANEL	23 3/4" X 47 3/4"		VENDOR 4	
	AC-4	ACOUSTIC CEILING	ARMSTRONG	CLEAN ROOM XL (870)	GRID: PRELUDE XL 15/16"	2' X 4'	HAND DIP	VENDOR 1	
FLOOR	CT-1	CERAMIC TILE	DALTILE	KEYSTONES PORCELAINO	ARTISAN BROWN SPECKLE # D204, GROUT: FUSION PRO - SINGLE COMPONENT GROUT, TOBACCO BROWN #52 (24 HR. CURE TIME)	2"x2" TILE	RESTROOM FLOORS (RITE AID RCM TO CONFIRM)	NATIONAL ACCOUNT MANAGER: ANN D'APRILE (914) 522-9382 (CELL)	
	CT-2	CERAMIC THRESHOLD	DALTILE	DOUBLE-BEVEL #710	CHIARO BEIGE, POLISHED MARBLE	2"W X 36"L X 3/8"PH	RESTROOM DOOR SILLS (RITE AID RCM TO CONFIRM)		
	C-1	CARPET	MATWORKS	M26479-001 SA (Rite Aid)	CHARCOAL	12" ROLL	LOUNGE	VENDOR 23 PROVIDED AND INSTALLED BY GC.	
	C-2	WALK-OFF MAT	MATWORKS	AMBASSADOR	CHARCOAL	18" X 18" X 3/8"	VESTIBULE	VENDOR 23 PROVIDED AND INSTALLED BY GC.	
	C-3	ANTI-FATIGUE MAT	MATWORKS		PREFERENCE EZE COLOR: SILVER	18" X 18" X 3/4"	PHARMACY	VENDOR 23 PROVIDED AND INSTALLED BY GC.	
	C-4	CARPET	MATWORKS		EARTH QUEST		PHARMACY WAITING AREA	VENDOR 23 PROVIDED AND INSTALLED BY GC.	
	LVT-2	RESILIENT FLOORING	ARMSTRONG	LVT	CARBONIZED BAMBOO - TP753	6" WIDE PLANKS (SPECIAL PRODUCT WIDTH FOR RA)	SALES (YELLOW BRICK ROAD) PATH PLANK	VENDOR 23 CONFIRM WITH RITE AID RCM DIRECTION OF LONG SIDE OF PATH PLANK	
	RF-3	RESILIENT FLOORING	ARMSTRONG	MEDITECH TANDEM	87497 BRUSHED SAND	6'-6" X 72'-0"	HAND DIP	VENDOR 2 REFER TO ARCHITECTURAL DETAIL ON A-102	
	VCT-1	VINYL COMPOSITION TILE	ARMSTRONG	51873	BRUSHED SAND	12" X 12"	GENERAL FLOORING	VENDOR 2 NOTE: QUARTER TURN INSTALLATION; REFER TO ARCHITECTURAL DETAIL ON A-102	
	VCT-2	VINYL COMPOSITION TILE (NOT USED)	ARMSTRONG	51839	FORTRESS WHITE	12" X 12"	(NOT USED)	VENDOR 2 NOTE: QUARTER TURN INSTALLATION; REFER TO ARCHITECTURAL DETAIL ON A-102	
	VCT-3	VINYL COMPOSITION TILE	KAISER	SERIES DISTRICT	MARFIL		RESTROOMS	VENDOR 2 CONFIRM INSTALLATION METHOD WITH RITE AID RCM	
	LVT-1	BID BASED TILE (REFERRED TO AS BBT)	ARMSTRONG	STRIATIONS MUSHROOM	T3611	12"x24" PER MANUF.	SALES (FIELD TILE)	VENDOR 2 CONFIRM INSTALLATION METHOD WITH RITE AID RCM	
TRANSITIONS	SC-1	SEALED CONCRETE	SONNEBORN	WATER-BASED	KURE-N-SEAL ACQUORE		BACK OF HOUSE, STOCK ROOM		
	TS-2	RESILIENT FLOOR TO CARPET TRANSITION	JOHNSONITE		CTA-20-C / COLOR: 167 FUDGE AT WAITING ROOM AND CONSULTATION ROOM ONLY		PHARMACY	VENDOR 22 NOTE: VERIFY ALL FLOORING HEIGHTS PRIOR TO ORDERING TRANSITION STRIPS	
	TS-3	VCT TO RESILIENT FLOOR	JOHNSONITE		CTA-20-A		PHARMACY	VENDOR 22	
	TS-4	CARPET TO SEALED CONCRETE	JOHNSONITE		CTA-20-J		CONSULTATION AND RECEIVING	VENDOR 22	
	TS-5	VCT TO RESILIENT FLOOR	JOHNSONITE		CTA-20-A		PHOTO AREA	VENDOR 22	
BASE	CB-1	SEE FIXTURE SCHEDULE			SEE FIXTURE SCHEDULE		FIXTURES	VENDOR 22	
	CB-2	COVE BASE	JOHNSONITE	VINYL	20 CHARCOAL	4"	GENERAL	VENDOR 22	
	CB-3	BUILT UP CERAMIC COVE BASE TILE	DALTILE	KEYSTONES	ARTISAN BROWN SPECKLE # D204, GROUT: SINGLE COMPONENT GROUT, TOBACCO BROWN #52	2"x2" TILE	RESTROOMS (RITE AID RCM TO CONFIRM)	LOCAL DALTILE DISTRIBUTOR	
	CB-4	COVE BASE	JOHNSONITE	VINYL	167 FUDGE	4"	WAITING ROOM, SALES AREA, REST ROOMS, CONSULTATION	VENDOR 22	
WALL	SPF-4/CR-1	CHAIR RAIL	JOHNSONITE	FLEXIBLE MOLDING	FUDGE CHR-167-C5408	5/16" x 4"	WAITING AND CONSULTATION	VENDOR 22 CHAIR RAIL TO BE MOUNTED 32" AFF. D.C. TO CENTER.	
	RB-1/CR-2	2" BUMPER	McCUE	RUBBER BUMPER	CUSTOM BROWN, MINK 678	2"	CART CORAL, COUNTER EDGE BANDING	SEE SECTION A13/A-701	
	RB-2/CR-3	1" BUMPER	McCUE	RUBBER BUMPER	CUSTOM BROWN, MINK 678	1"	LOWER PHARMACY WALL AT SALES SIDE	SEE SECTION A13/A-701	
	FRP-1	FIBERGLAS REINFORCED PANEL	MARLITE	SYMMETRIX	SYM C-118 G44 COLOR: ALMOND	4' X 8'	RESTROOMS	VENDOR 24	
	FRP-2	FIBERGLAS REINFORCED PANEL	MARLITE	FRP	P-118 COLOR: ALMOND	4' X 8'	JANITOR, SUPPLIES	VENDOR 24	
	SPF-2/FRP-3	FIBERGLAS REINFORCED PANEL	MARLITE	FRP	COLOR: #5408 ARTIZAN MONTEREY SAND	24" HIGH X 8' LONG	SALES AREA, WAITING AREA, CORRIDOR, MGR'S OFFICE	VENDOR 24	
	FRP-5	FIBERGLAS REINFORCED PANEL	MARLITE	FRP (NO SCORE LINES)	COLOR: WHITE	4' X 8'	BEHIND SPANDREL GLASS WINDOW PANELS	VENDOR 24	
	PP-1	DISCONTINUED							
	PP-2	PREFINISHED PANEL	MARLITE	PLANK	GLAZE: PLK 193 RAWLINS	16" W X 8'-0" H X 1/4" T	GENERAL	VENDOR 24	
	WP-1	WALL PAPER / KIROGUARD CORNER GUARD	KOROSEAL	5821-01	NAVAJO WHITE (WALL PAPER) & CORNER GUARDS AS REQUIRED	54" X 30 YARDS	PHARMACY INTERIOR WALLS, RX EXTERIOR FRONT VERTICAL COLUMNS, SERPENTINE, SUFFIT, PHARMACY LAYOUT	VENDOR 21 INSTALL EXTRUDED CORNER GUARD FROM FLOOR TO CEILING ON ALL EXPOSED OUTSIDE CORNERS AND WHERE INDICATED ON PLANS	
WC-1/VP-2	WALL PAPER / CORNER GUARD	KOROSEAL	PATTY MADDEN LINE	GABI LXB-GAB-03 "BONE WHITE"	30 YARD ROLL	CONSULTATION ROOM	VENDOR 21 INSTALL TRI-KES CORNER GUARD G-875, COLOR PER RITE AID RCM FROM FLOOR TO CEILING ON ALL EXPOSED OUTSIDE CORNERS AND WHERE INDICATED ON PLANS		
PAINT	P-1	PAINT	SHERWIN WILLIAMS	SEE SPECIFICATIONS	RAVW 127C 50% BEIGE FINISH: SEE SPECIFICATIONS			VENDOR 28	
	PT-01	PAINT	BENJAMIN MOORE		ASHEN TAN 996, EGGSHELL		INTERIOR PERIMETER WALLS	VENDOR 28	
	PT-02	PAINT	BENJAMIN MOORE		CLOUD COVER DC-25, SEMI-GLOSS		RX MULTITONS & COLUMNS, UNDERSIDE OF PHARMACY SOFFIT	VENDOR 28	
	PT-03	PAINT	BENJAMIN MOORE		CEDAR KEY DC-16, SEMI-GLOSS		INTERIOR OF RX DOORS, FRAMES & VESTIBULE WALLS	VENDOR 28	
	PT-04	PAINT	BENJAMIN MOORE		SIERRA SPRUCE 2108-20, SEMI-GLOSS		REST ROOMS AND FRAMES (INCLUDING BATHROOMS, RX DOORS AND VESTIBULE DOORS)	VENDOR 28	
	PT-05	PAINT	BENJAMIN MOORE		AUTUMN LEAF 1131, SEMI-GLOSS		BATHROOM DOORS AND FRAMES, STOREFRONT FRAMING	VENDOR 28	
	PT-06	PAINT	BENJAMIN MOORE		MOCHA CREAM 995 (CEILING TO BE PAINTED LVR MATE)		EXTERIOR OF EXISTING RX DOORS (SEE PL-1 FOR NEW)	VENDOR 28	
	PT-07	PAINT	BENJAMIN MOORE		FRENCH CANVAS DC-41, EGGSHELL		CEILING TILES PRO-COAT TO MATCH	VENDOR 28	
	P-11	PAINT	SHERWIN WILLIAMS	SEE SPECIFICATIONS	SW6124 CARDBOARD FINISH: SEE SPECIFICATIONS		EXTERIOR WALLS OF SALES	VENDOR 28	
	P-12	PRIMER	ZINSSER OR KILZ		SHIELDZ UNIVERSAL DN ORIGINAL PRIMER		EXTERIOR SERVICE, DOORS	VENDOR 28	
	P-13	PAINT	SHERWIN WILLIAMS	SEE SPECIFICATIONS	SW6068 BREVITY BROWN		GENERAL, UNDER WALL COVERINGS	VENDOR 28	
	P-14	PAINT	SHERWIN WILLIAMS	SEE SPECIFICATIONS	SW7007 CEILING BRIGHT WHITE FINISH: EGG SHELL		DOWNSPOUT PROTECTOR (A-200)	VENDOR 28	
	P-15	PAINT	SHERWIN WILLIAMS	SEE SPECIFICATIONS	SW6069 FRENCH ROAST, FINISH: EGG SHELL		DOOR & WINDOW TRIM PAINT TO BE (ACRYLIC SEMI GLOSS) CEILING TO BE LVR MATE	VENDOR 28	
	LAMINATE	PL-1	LAMINATE	NEVAMAR	V2200T	SANTA ROSA PLUM TREE, ARMORED PROTECTION, TEXTURED FINISH		PHOTO & CHECK OUT, ALL COUNTERS	NOT USED
		PL-3	LAMINATE	WILSONART	4170-60	BEIGE PAMPAS FINISH: TEXTURED, 16" WIDE X 1/4" THICK FRP-4 BEIGE VERT. PLANKS		10" FASCIA VALANCE	FOR REFERENCE ONLY
PL-4		LAMINATE	WILSONART	1763-60	BRINE SLATE FINISH: TEXTURED		EXTERIOR SERVICE CORNERS, END PANELS, NEW PHARMACY	FOR REFERENCE ONLY	
PL-5		LAMINATE	WILSONART	4944-38	CASUAL LINEN, HORIZONTAL GRADE 605		DOOR INTERIOR	FOR REFERENCE ONLY	
PL-7		LAMINATE	LAMIN-ART	2428-A	BISQUE, CHRYSALIS FINISH				
PL-8		LAMINATE	FORMICA	918-58	NEUTRAL WHITE MATCHES LOZZIER WHITE				
PL-12	LAMINATE	NEVAMAR	V23001 T	XANADU BLUE BAMBOO FINISH: TEXTURED (FOR REFERENCE ONLY).					

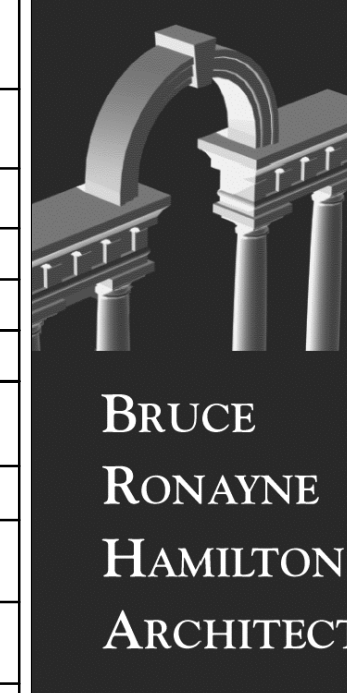

ARCHITECTURE  
 LAND PLANNING  
 INTERIOR DESIGN  
 3D VISUALIZATION

833 TURNPIKE ROAD  
 P.O. BOX 104  
 NEW IPSWICH  
 NEW HAMPSHIRE 03071

THIS DESIGN AND THE DRAWINGS THEREFOR ARE THE PROPERTY OF THE ARCHITECT. BRUCE RONAYNE HAMILTON ARCHITECT INC. AND THE DESIGN AND/OR DRAWING IS NOT TO BE REPRODUCED OR COPIED FOR ANY USE OTHER THAN FOR THE ORIGINAL PROJECT FOR WHICH THE DESIGN AND/OR DRAWINGS WERE PREPARED, WITHOUT THE EXPRESS WRITTEN PERMISSION OF THE ARCHITECT. BRUCE RONAYNE HAMILTON ARCHITECTS, INC. AND ANY BUILDING DEPARTMENT, UNLESS SO INDICATED HEREON, SHALL NOT BE HELD RESPONSIBLE FOR ANY ERRORS OR OMISSIONS IN THE DESIGN OR DRAWINGS. THE SIGNATURE OF THE ARCHITECT, BRUCE RONAYNE HAMILTON ARCHITECTS INC.

ISSUED FOR GC BIDDING/BUILDING PERMIT  
 11-14-13  
 PROJECT: RITE AID STORE #3217 PPR  
 290 CONGRESS STREET  
 PORTLAND, MAINE  
 SUBJECT: MATERIAL LEGENDS

DATE: 11-14-13  
 DRAWN BY: A-4  
 SCALE: AS NOTED  
 SHEET NO. A-4