




4 Plan Detail
SCALE: 1 1/2" = 1'-0"

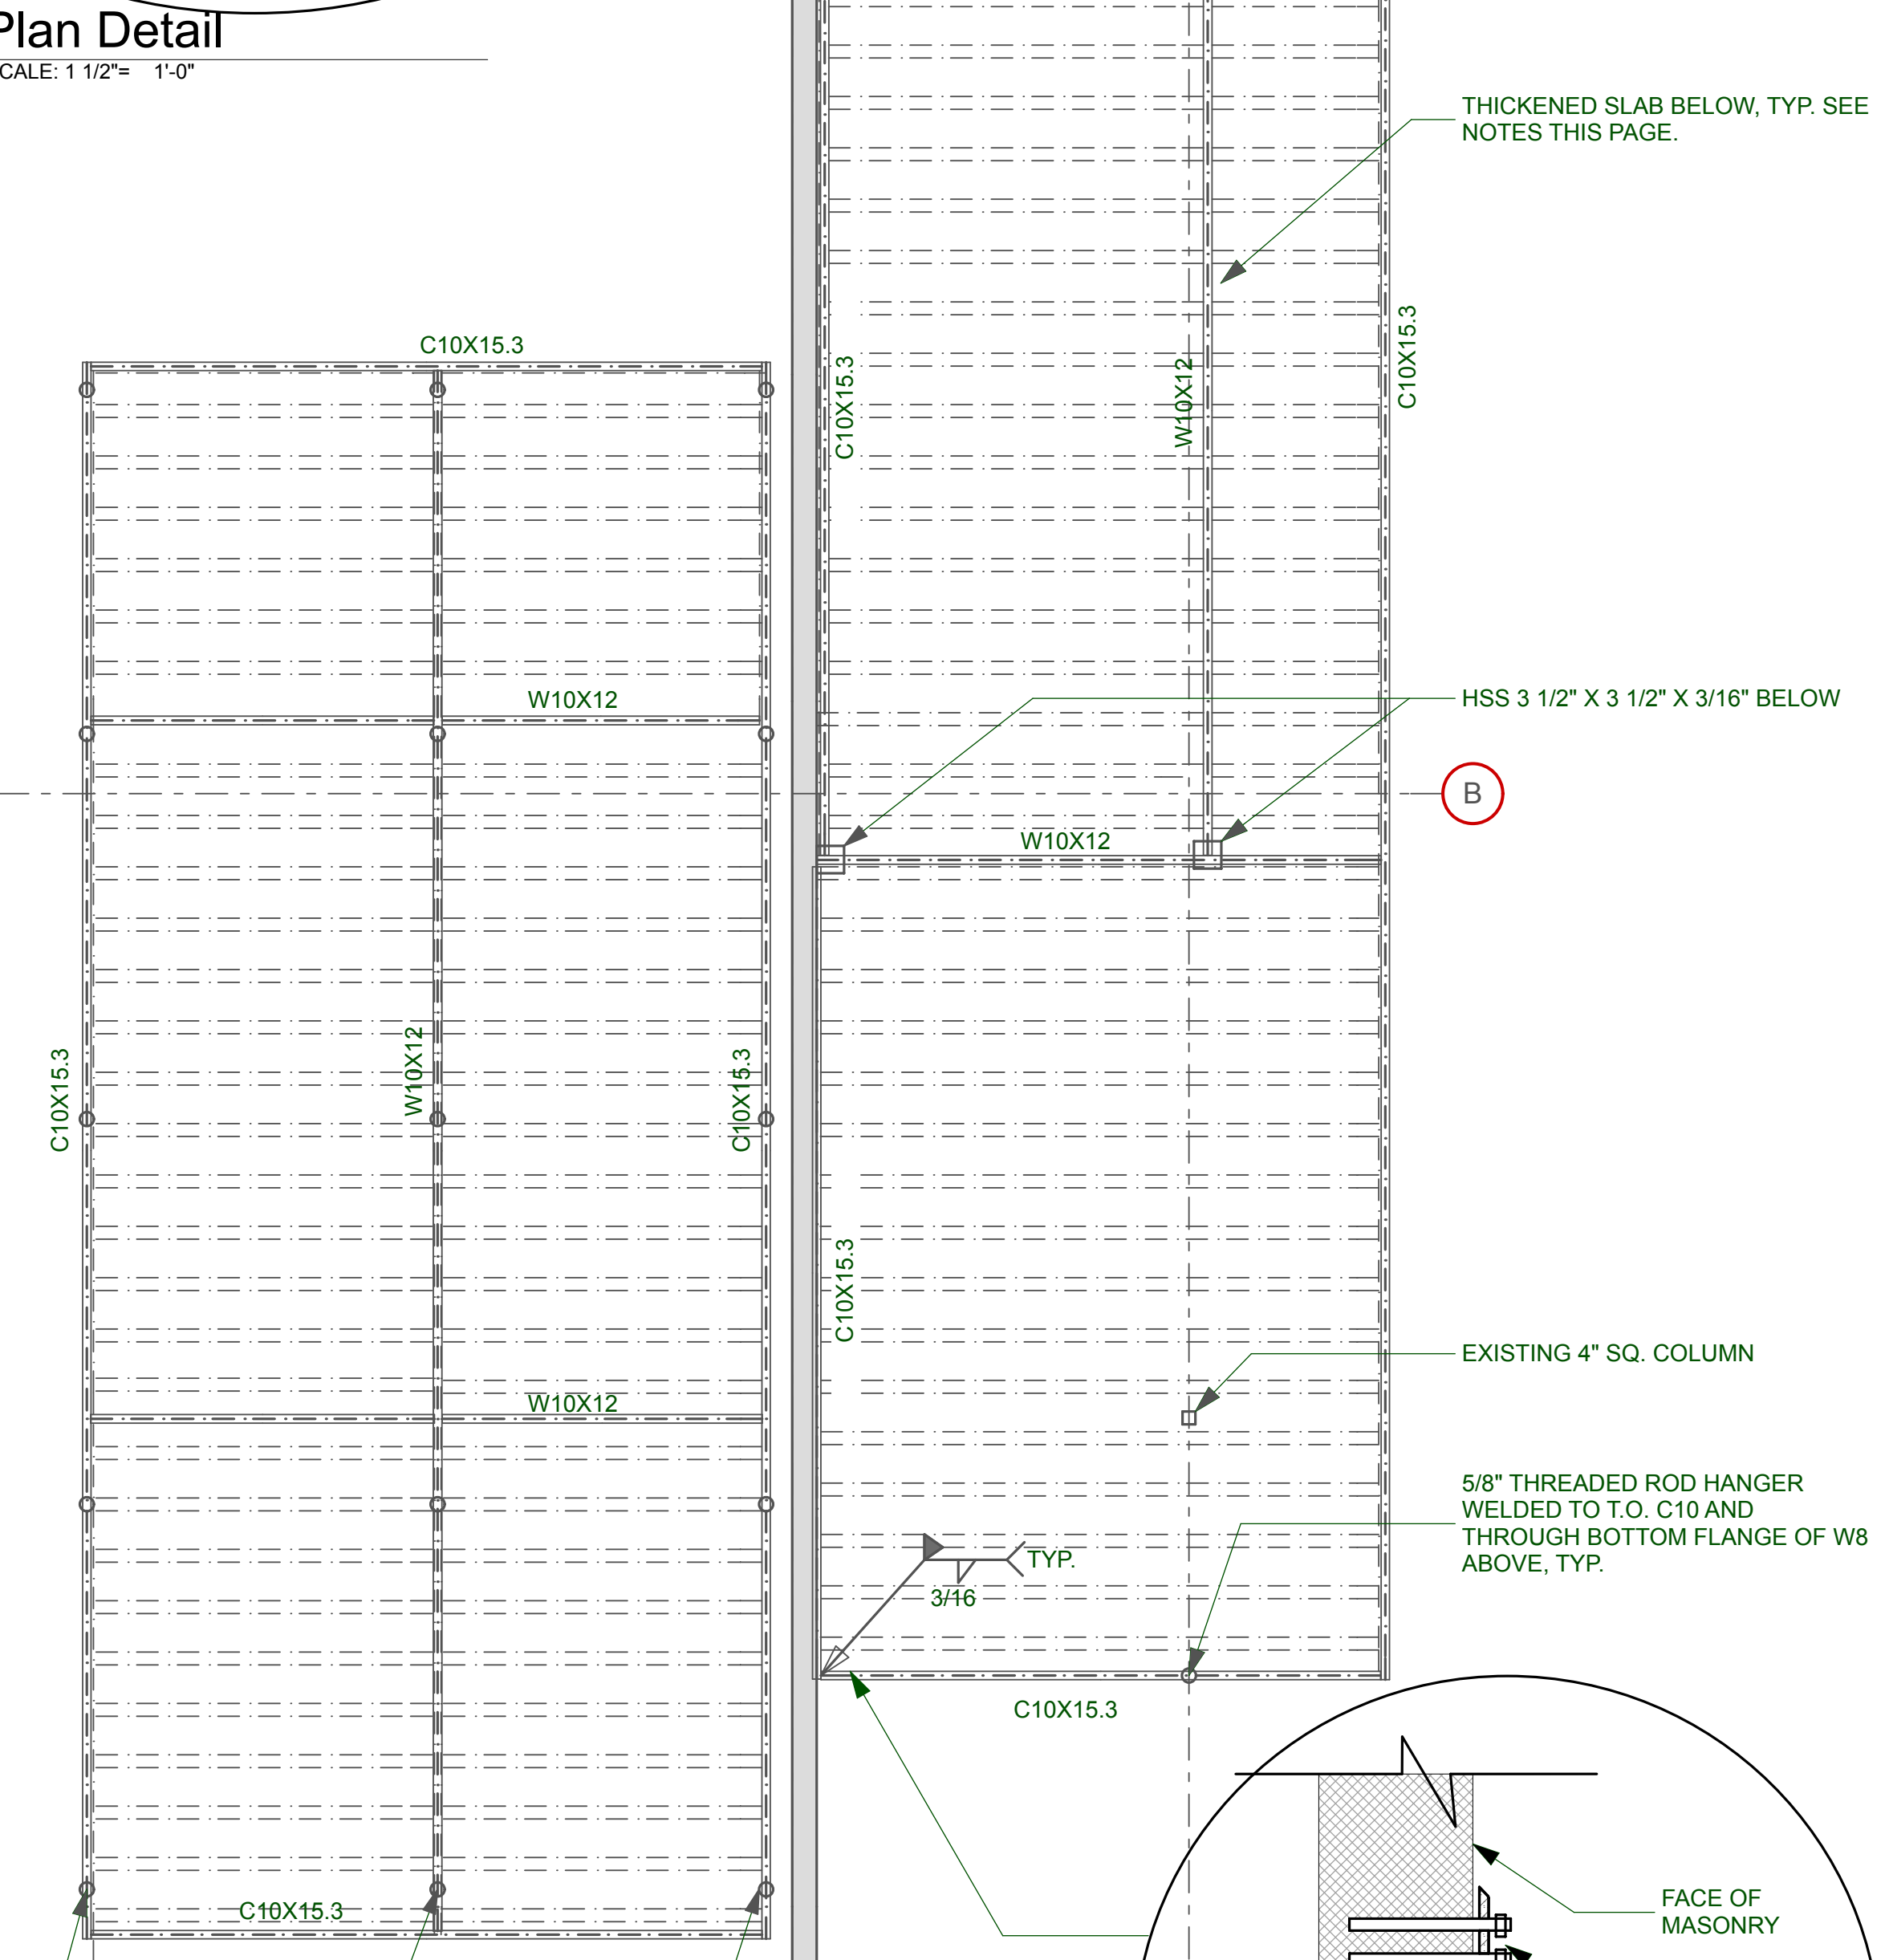

2 Canopy Framing
SCALE: 1/4" = 1'-0"

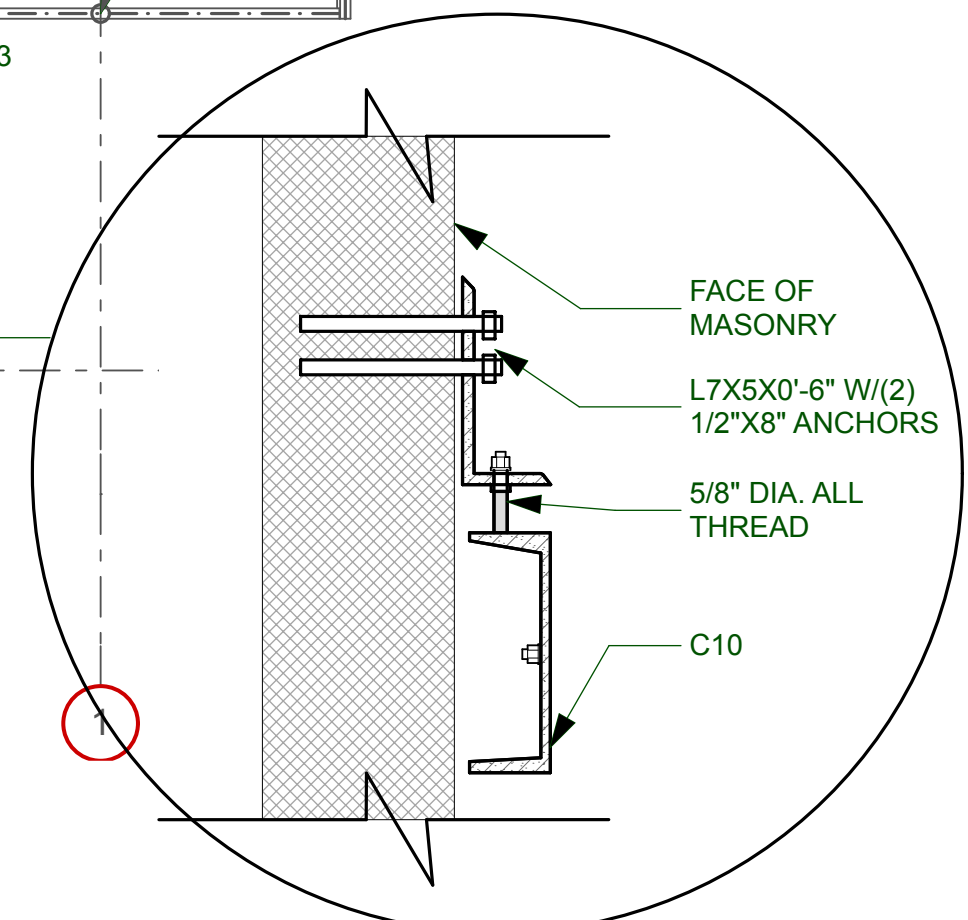

3 Section Detail
SCALE: 1 1/2" = 1'-0"

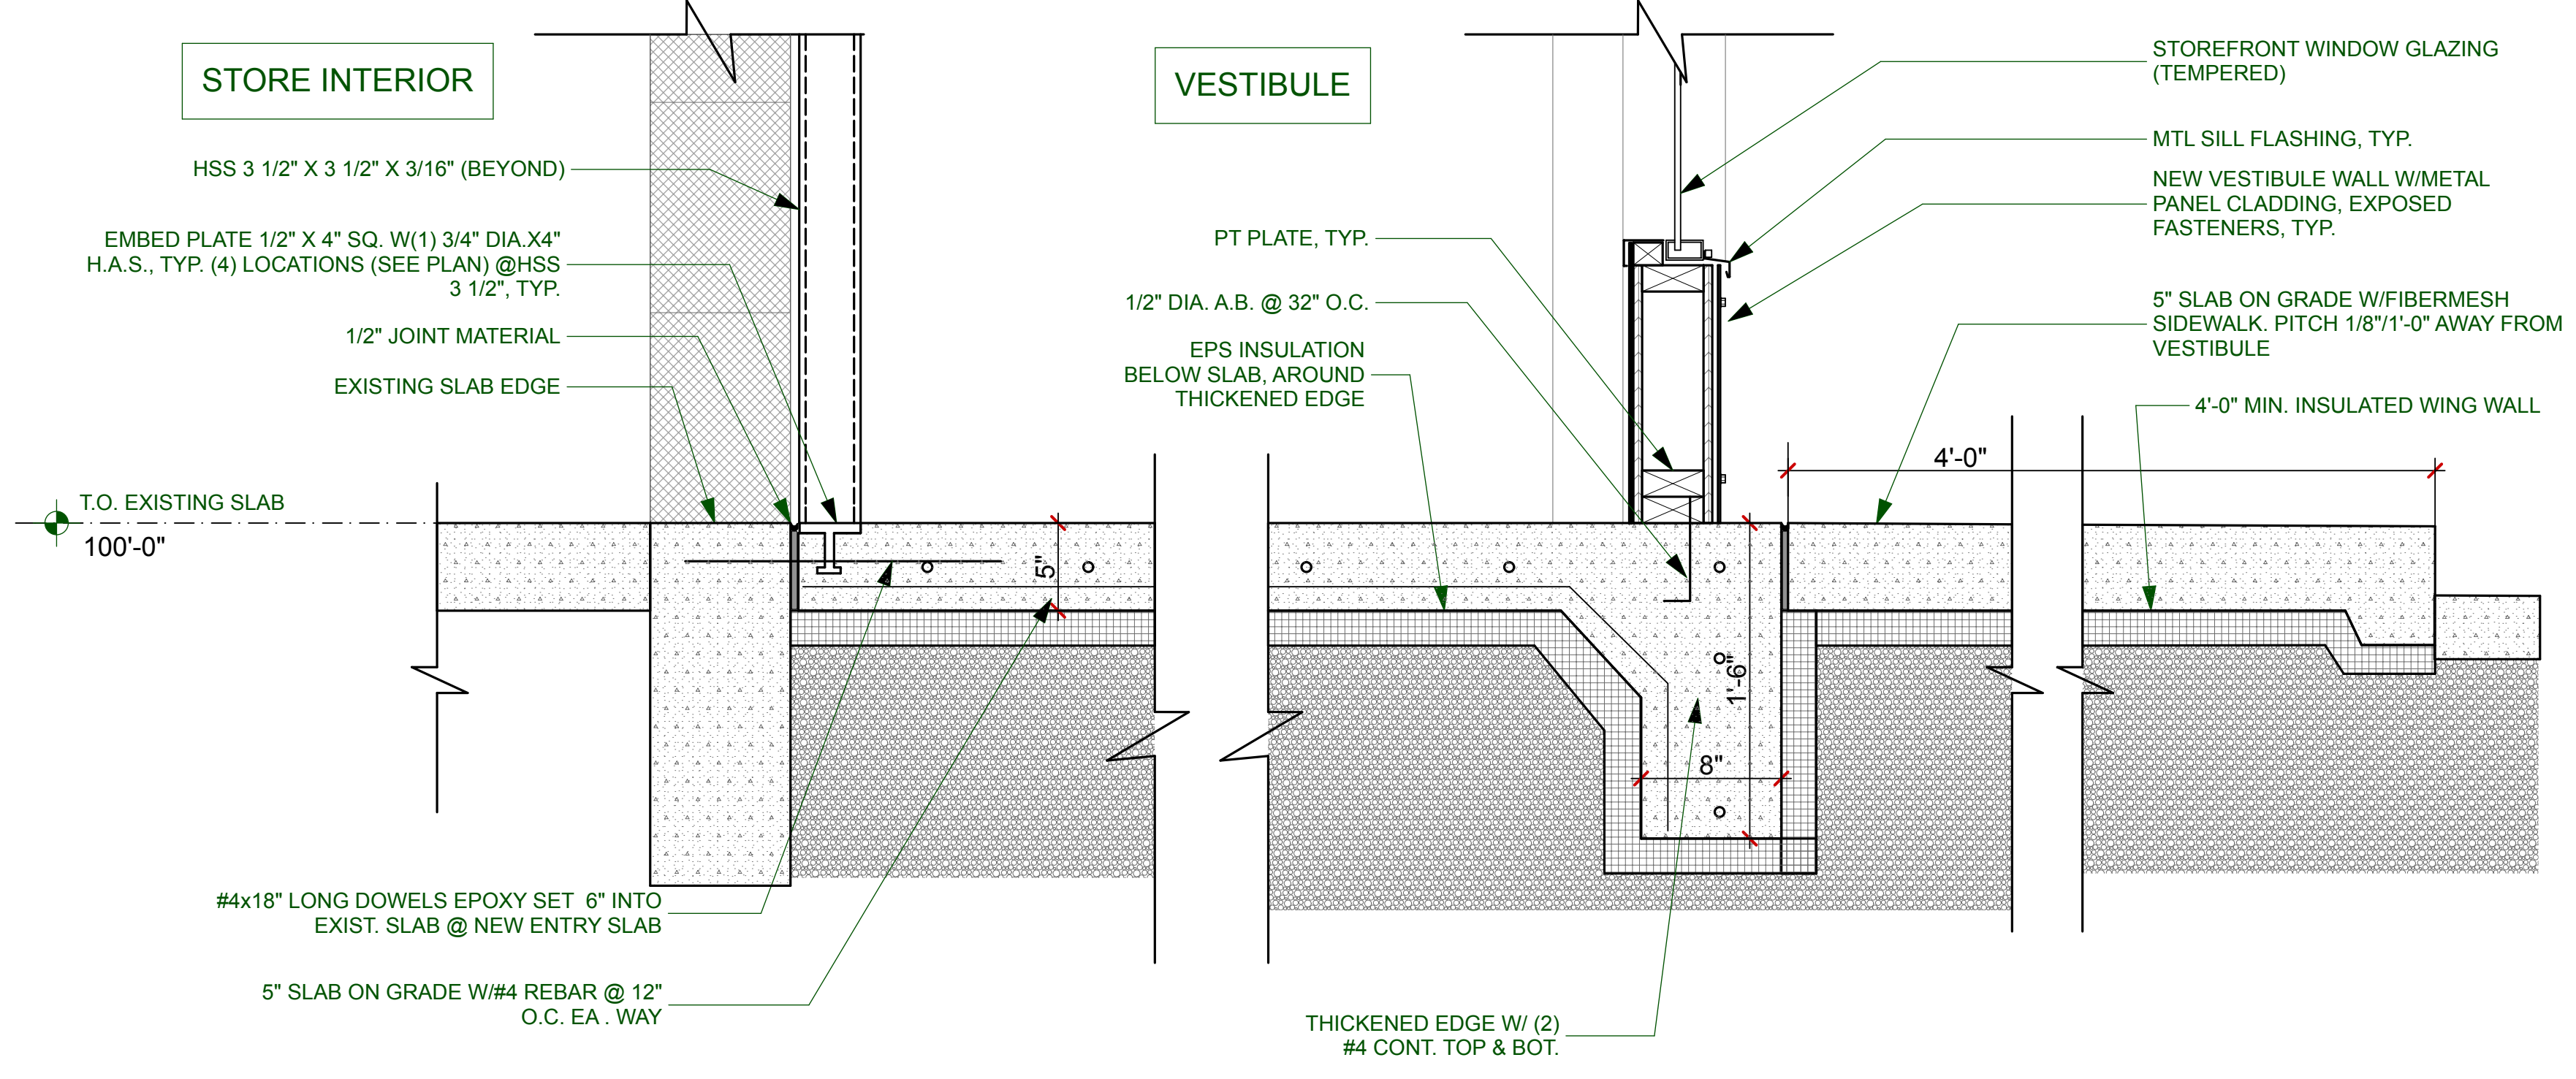

1 Vestibule & Awning Section
SCALE: 1 1/2" = 1'-0"