Abbreviations


A/C	AIR CONDITIONING	LF
AB	ANCHOR BOLT, AIR BARRIER	LH
ABM	AIR BARRIER MEMBRANE	LIB
ABV	ABOVE	LIN
ACST	ACOUSTIC	LINO
ACT	ACOUSTICAL CEILING TILE	LKR
ADA	AMERICANS WITH DISABILITIES ACT	LL
ADJ	ADJUSTABLE, ADJACENT	LLH
AFF	ABOVE FINISHED FLOOR	LLV
AFG	ABOVE FINISHED GRADE	LP
AFS	ABOVE FINISHED SLAB	LPL
AGG	AGGREGATE	LR
AHU	AIR HANDLING UNIT	LT
ALT	ALTERNATE	LTG
ALUM	ALUMINUM	LWC
AMT	AMOUNT	LWIC
AP APPD ARCH	ACCESS PANEL APPROVED ARCHITECTURAL	MACH MAS
ASPH	ASPHALT, ASPHALTIC AUDIO VISUAL	MAT
AVBM	AIR + VAPOR BARRIER MEMBRANE	MB
AVG	AVERAGE	MDF
@ B	AT BASEMENT, BASE	MDO MECH MED
BB	BULLETIN BOARD	MF
BD	BOARD	MFR
BET BEV	BETWEEN BEVELED BITUMINOUS	MFR REC MH MIN
BIT BLDG BLKG	BUILDING BLOCKING	MIRR MISC
BM	BENCH MARK, BEAM	ML
BOT	BOTTOM	MLDG
BRG BRK	BEARING BRICK	MLWK MO MR
C	COURSE	MS
CAB	CABINET	MTG
CAP CB CBB	CAPACITY CHALK BOARD, CATCH BASIN, CNR BEAD CEMENTITIOUS BACKER BOARD	MTL MW
CER	CERAMIC	NAT
CEM	CEMENT	NIC
CHFR CI	CHAMFER CAST IRON	NFPA NO NOM
CJ CL CLDG	CONTROL JOINT CENTER LINE CLADDING	NTS
CLG	CEILING	OA
CLO	CLOSET	OC
CLR CM CMFM	CLEAR CONSTRUCTION MANAGEMENT COLD FORMED METAL FRAMING	OD OF/CI
CMT	CERAMIC MOSAIC TILE	OH
CMU	CONCRETE MASONRY UNIT	OPNG
CNR	CORNER	OPP
CNTR	COUNTER	OPR
COL	COLUMN	OS
COMP CONC	COMPRESSIBLE CONCRETE	PAR
CONST	CONSTRUCTION	PART
CONT	CONTINUOUS	PARTN
COORD	COORDINATE	PBD
CP	CAST IN PLACE	PCC
CPT	CARPET	PERF
СТ	CERAMIC TILE	PERIM
СТК	COUNTERSUNK	PERP
CTR	CENTER	PHS
CU	COPPER, CUBIC	PL
CUH	CABINET UNIT HEATER	PLAM
D	DRYER	PLAS
DBL	DOUBLE	PNL
DF	DRINKING FOUNTAIN	POLY
DH	DOUBLE HUNG	POLYISC
DIA	DIAMETER	PPB
DIM	DIMENSION	PREFIN
DISP DPM DRW	DISPENSER, DISPOSAL DAMPPROOF MEMBRANE DRAWER	PT PTD
DS DTL	DOWNSPOUT DETAIL	QT
DW DWG	DISHWASHER DRAWING	R RB RBR
EA	EACH	RAD
EIFS	EXTERIOR INS + FINISH SYSTEM	RC
EL	ELEVATION	RD
ELEC	ELECTRICAL	REC
ELEV	ELEVATOR, ELEVATION	RECEPT
EPDM EQ	ETHYLENE PROPYLENE DIENE MONOMER EQUAL	REF
EQ SP	EQUALLY SPACED	REINF
EPS	EXPANDED POLYSTYRENE INS BOARD	REP
EW	EACH WAY	REPL
EWC EX	ELECTRIC WATER COOLER EXISTING	REQD
EXH	EXHAUST	RH
EXP	EXPANSION, EXPOSED	RL
EXT	EXTERIOR	RM
FA	FIRE ALARM	RO
FAS	FASCIA	SAT
FC	FIRE CODE	SC
FCH	FURRING CHANNEL	SD
FD	FLOOR DRAIN	SECT
FDN	FOUNDATION	SF
FE	FIRE EXTINGUISHER	SHF
FF EL	FINISH FLOOR ELEVATION	SHR
FG	FIBERGLASS	SHRD
FH	FLAT HEAD, FIRE HOSE	SHT
FIN	FINISH, FINISHED	SHTH
FIXT FL FLDG	FIXTURE FLUSH	SHTV SIM
FLR FLSHG	FOLDING FLOOR FLASHING	SJ SKLT SPCF
FLUOR	FLUORESCENT	SPECS
FOF	FACE OF FINISH	SPFP
FOM	FACE OF MASONRY	SPKLR
FOS	FACE OF STUD OR SLAB	SPUF
FOW	FACE OF WALL	SQ
FP	FIREPROOF, FIREPROOFING	SS
FR	FIRE RATED, FIRE RESISTANT, FRAME	SST
FRMG	FRAMING	STD
FSR	FLEXIBLE SHEET ROOFING	STL
FTG	FOOTING	STO
FURG	FURRING	STRUCT
FURN	FURNISH, FURNITURE	SUP
FWC GA	FABRIC WALL COVERING	SUSP SYM
GALV GB	GAUGE GALVANIZED GRAB BAR	T TB
GC	GENERAL CONTRACTOR	TEMP
GDR	GUARD RAIL	TER
GFRC	GLASS FIBER REINFORCED CONCRETE	THK
GFRG GFRP	GLASS FIBER REINFORCED GYPSUM GLASS FIBER REINFORCED PLASTIC	THR
GL	GLASS	TKBD
GSB	GYPSUM SHEATHING BOARD	TOB
GT	GROUT	TOC
GWB	GYPSUM WALL BOARD	TOS
GYP	GYPSUM	TOW
GYP BD GYP PL	GYPSUM BOARD GYPSUM PLASTER	TP TR TSTAT
HB	HOSE BIBB	TYP
HC	HANDICAPPED, HOLLOW CORE	T&B
HD HDBD HDR	HEAD HARDBOARD HEADER	T&G T-Z CU
HDW	HARDWARE	UC
HDWD	HARDWOOD	UON
HGR	HANGER	UPS
HGR HM HNDRL	HANGER HOLLOW METAL HANDRAIL	UPS UR
HORIZ HP	HORIZONTAL HIGH POINT	V VCT VERT
HPDL	HIGH PRESSURE DECORATIVE LAMINATE	VERT
HR	HOUR	VEST
HSKPG	HOUSEKEEPING	VIF
HT	HEIGHT	VNR
HTG	HEATING	VP
HW IBC	HOT WATER	VR VWC VWF
ID INCL	INSIDE DIAMETER INCLUSIVE	W
INS	INSULATION	WB
INT	INTERIOR	WC
INV	INVERT	WD
IS IWH	INVERT INSIDE INSTANTANEOUS WATER HEATER	WDW WH
JC JBOX	JANITORS CLOSET JUNCTION BOX	WM WP WPM
JST	JOIST	WPO
JT	JOINT	WS
KC KIT	KILN DRIED, KNOCKED DOWN KITCHEN	WSCT WWF W/
L	ANGLE	W/O
LAM	LAMINATED	XPS

LF LH LIB LIN LINO LKR LOCKER LEAD LINED LONG LEG HORIZONTAL LLH LONG LEG VERTICAL LLV LP LPL LR LT LOW POINT LOW PRESSURE LAMINATE LIVING ROOM LIGHT LIGHTING LTG LWC LIGHT WEIGHT CONCRETE LWIC LIGHT WEIGHT INS CONCRETE MACH MAS MAT MACHINE MASONRY MATERIAL MAXIMUM MACHINE BOLT MAX MB MDF MEDIUM DENSITY FIBERBOARD MDO MEDIUM DENSITY OVERLAY MECH MECHANICAL MED MF MEDIUM, MEDICAL MINERAL FIBER MFR MANUFACTURER MFR REC MFR'S RECOMMENDATION MH MIN MAN HOLE MINIMUM MIRR MISC MIRROR MISCELLANEOUS ML METAL LATH MLDG MLWK MOLDING MILLWORK MO MASONRY OPENING MR MOISTURE RESISTENT MACHINE SCREW MTG MOUNTED, MOUNTING MTL METAL MICROWAVE NAT NATURAL NOT IN CONTRACT NFPA NO NOM NATL FIRE PROTECTION ASSN NUMBER NOMINAL NTS NOT TO SCALE OVERALL ON CENTER OUTSIDE DIAMETER OF/CI OWNER FURNISHED / CONTRACTOR INSTALLED OH OVERHEAD OPENING OPPOSITE OPERABLE OUTSIDE OPNG OPP OPR OS PAR PARALLEL, PARAPET PARTIAL PARTITION PART PARTN PBD PCC PARTICLE BOARD PRECAST CONCRETE PERF PERFORATED PERIM PERIMETER PERP PERPENDICUL PERPENDICULAR PHS PL PLAM PHILLIPS HEAD SCREW PLATE, PROPERTY LINE PLASTIC LAMINATE PLAS PLASTIC, PLASTER PLYWD PLYWOOD PNL POLY PANEL POLYETHYLENE, POLYURETHANE POLYISO POLYISOCYANURATE INS BOARD PREFINISHED PARTICLE BOARD PPB PREFIN PREFINISHED PT PAINT, PRESSURE TREATED PTD PAINTED QT QUARRY TILE RADIUS, RISER RUBBER BASE RBR RUBBER RAD RC RADIATOR RESILIENT CHANNEL ROOF DRAIN REC RECESSED RECEPT RECEPTACLE REFERENCE REFR REINF REFRIGERATOR REINFORCE, REINFORCING REP REPL REQD RESIL RH REPAIR REPLACE REQUIRED RESILIENT RIGHT HAND RAIN LEADER RL RM RO ROOM ROUGH OPENING SUSPENDED ACOUSTICAL TILE SAT SOLID CORE SD SECT SMOKE DETECTOR SECTION SECT SF SHF SHR SHRD SHT SHTH SHTV SIM SJ SQUARE FEET SHELF SHOWER SHOWER DRAIN SHEET SHEATHING SHEET VINYL SIMILAR SCORED JOINT SKYLIGHT SPRAYED CELLULOSIC FIBER SKLT SPCF SPECS SPFP SPKLR SPECIFICATIONS SPRAYED FIREPROOFING SPRINKLER SPUF SQ SS SPRAYED POLYURETHANE FOAM SQUARE SOLID SURFACING SST STD STL STO STAINLESS STEEL STANDARD STEEL STORAGE STRUCT STRUCTURE, STRUCTURAL SUP SUSP SYM SUPPORT SUSPENDED SYMMETRICAL TREAD THROUGH BOLT, TOWEL BAR TEMP TER THK THR THRU TKBD TOB TOC TEMPERED TERRAZZO THICK THRESHOLD THROUGH TACKBOARD TOP OF BEAM TOP OF CONCRETE TOS TOP OF STEEL TOP OF WALL TOILET PAPER TOW TACK RAIL THERMOSTAT TYPICAL TSTAT TYP T&B TOP AND BOTTOM TONGUE AND GROOVE TIN ZINC COATED COPPER T&G T-Z CU UC UON UNDERCUT UNLESS OTHERWISE NOTED UPS UR UNINTERRUPTIBLE POWER SUPPLY URINAL VINYL, VENT VINYL COMPOSITION TILE VERTICAL, VERTICALLY VEST VIF VESTIBULE VERIFY IN FIELD VNR VP VENEER VENEER PLASTER VAPOR RETARDER VINYL WALL COVERING VWF VINYL WALL FABRIC WASHING MACHINE, WIDE WB WC WD WDW WHITE BOARD WATER CLOSET WOOD WINDOW WH WATER HEATER WM WIRE MESH WP WATERPROOFING WPM WATERPROOF MEMBRANE WPO WS WALL PROTECTION OVERLAY WOOD SCREW, WEATHERSTRIP WSCT WWF W/ WAINSCOT WELDED WIRED MESH WITH W/O WITHOUT

LINEAR FEET LEFT HAND LIBRARY LINEAR LINOLEUM

XPS EXTRUDED POLYSTYRENE INS BD

Materials

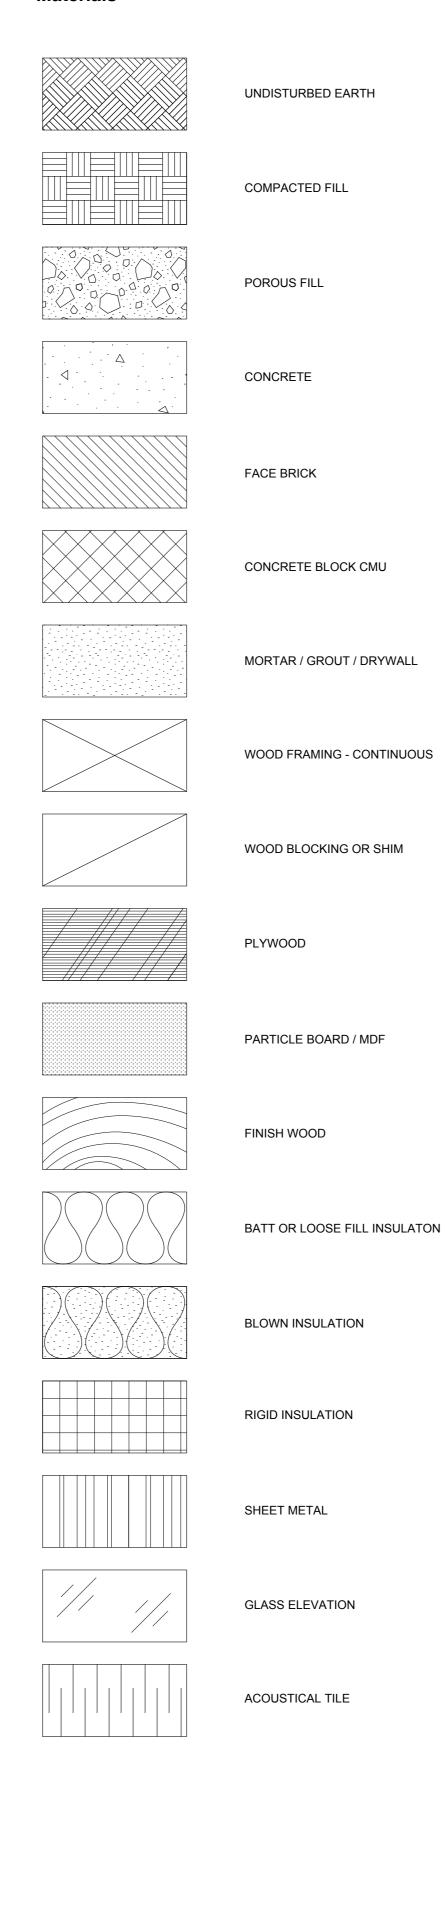

LAM

LAV LBR

LAMINATED LAVATORY LUMBER

Family Practice Reception Renovations



Maine Medical Center Portland, Maine 04102

SYMBOLS LEGEND		DRAWIN	DRAWING LIST		
		G 100	COVER SHEET		
	EXISTING PARTITION OR WALL				
		D 101	FIRST FLOOR DEMOLITION PLAN		
	PROPOSED PARTITION	D 102	SECOND FLOOR DEMOLITION PLAN		
	CMU PARTITION OR WALL				
		A 101	FIRST FLOOR PLAN		
	BRICK MASONRY VENEER	A 102	SECOND FLOOR PLAN		
	PARTITION OR WALL TO BE REMOVED	A 201	INTERIOR ELEVATIONS		
		A 202	INTERIOR DETAILS		
505	DOOR NUMBER	A 203	MODEL VIEWS		
< <u>1</u>	PARTITION TYPE INDICATOR	A 301	ALTERNATE #1 PLAN		
\sim	-	A 302	ALTERNATE #1 SECTION + ELEVATIONS		
F3	FRAME OR BORROWED LIGHT TYPE	A 303	ALTERNATE #1 DETAILS		
W 2	WINDOW TYPE	A 401	FIRST FLOOR REFLECTED CEILING PLAN		
L 2	LOUVER TYPE	F 101	FIRST FLOOR ELECTRICAL POWER + SYSTEMS PLAN		
AW 2	MILLWORK TYPE	E 101	FINST FLOOR ELECTRICAL FOWER + STSTEWS FLAN		
	KEYED NOTE				
A	EXTERIOR ELEVATION INDICATOR				
4 2 (A3.1) 3 1	INTERIOR ELEVATION INDICATOR				


Architect

Winton Scott Architects 5 Milk Street Portland, Maine 04101 207-774-4811

General Contractor

Langford + Low P.O. Box 460 Portland, Maine 04104 207-797-5141

FOR CONSTRUCTION

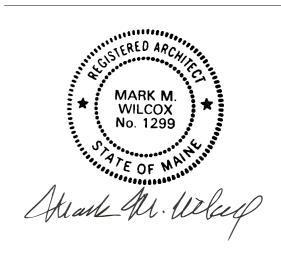

JUNE 17, 2016

COVER SHEET

G 100