


# ROOM FINISH SCHEDULE

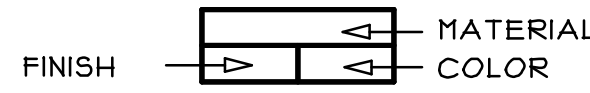

NO.	ROOM NAME	FLOOR	BASE	WALLS				CEILING	REMARKS
				NORTH	EAST	SOUTH	WEST		
101	CORRIDOR	FF	STN	PNT 1	PNT 1	PNT 1	PNT 1	FF	NEW ACT TO MATCH EXISTING
102	BCD OFFICE	---	---	---	---	---	---	---	NO BORK
103	BCD CONFERENCE	CPT 1	SD 1	EXG	EXG/GPDW	EXG	EXG	ACT 1	
104	CORRIDOR	FF	STN	PNT 1	PNT 1	PNT 1	PNT 1	FF	
105	CHAMBERS/OFFICE	CPT 1	SD 2	EXG	EXG	EXG	EXG	ACT 2	
106	TEL/DATA	FF	STN	PNT 2	PNT 2	PNT 2	PNT 2	FF	
107	STAIR	EXG	RB	EXG	EXG	EXG	EXG	GPDW	
108	MARSHAL'S OFFICE	RT	RB	EXG	EXG	EXG	EXG	GPDW	
109	CLERKS' CONFERENCE ROOM	FF	STN	PNT 1	PNT 1	PNT 1	PNT 1	FF	
110	JUDGE'S CHAMBERS	CPT 1	SD 2	EXG	EXG	EXG	EXG	ACT 2	
111	JUDGE'S CHAMBERS	FF	STN	PNT 2	PNT 2	PNT 2	PNT 2	FF	
112	CLOSET	CPT 1	RB	EXG	EXG	EXG	EXG	GPDW	
113	CORRIDOR	FF	STN	PNT 1	PNT 1	PNT 1	PNT 1	FF	
114	FILE STORAGE	---	---	---	---	---	---	---	NO BORK
115	FILES	---	---	---	---	---	---	---	NO BORK
116	CORRIDOR	---	---	---	---	---	---	---	NO BORK

**ROOM FINISH SCHEDULE NOTES:**

- COLOR SELECTIONS FOR ITEMS NOT INDICATED WILL BE SELECTED MADE FROM SAMPLES SUBMITTED BY THE CONTRACTOR TO THE ARCHITECT. REFER TO SPECIFICATIONS FOR COLOR SELECTION PROCEDURES.
- SD BASE 1 SEE 3/4" SD BASE 2 SEE 4/4"
- PAINT COLOR 1 SHERWIN WILLIAMS 980050 CLASSIC LIGHT BUFF  
PAINT COLOR 2 SHERWIN WILLIAMS 980011 CONTENTED  
PAINT COLOR 3 SHERWIN WILLIAMS 980011 CONTENTED
- ACT 1 NO WOOD HOLDING AROUND EDGE OF CEILING  
ACT 2 PROVIDE WOOD HOLDING AROUND EDGE OF CEILING AS SHOWN ON DETAIL 5/A4
- CPT 1 NEXT FLOOR PROGRESSION 24 X 24 CARPET TILE 804001 BARR RAIN  
CPT 2 SHAW CONTRACT 24 X 24 CARPET TILE EVERLASTING #402  
100% NO LINTS TILE, 100% NYLON 22 OZ/SY FACE WEIGHT, ECONOMIX BACKING. FOLLOW MANUFACTURER'S RECOMMENDED INSTALLATION INSTRUCTIONS


# DOOR SCHEDULE

NO.	TYPE	LOCATION	SIZE	THICK	MATERIAL	FINISH	COLOR	FRAMES			DOORS & FRAMES			THRESH	HDW SET	REMARKS	
								DETAILS			GLASS	FIRE RATING	SEALS				
								HEAD	JAMB	SILL							
101	EXG	CORRIDOR	3'-0" X 7'-0"	EXG	EXG	EXG		2A/A4	2B/A4		EXG	EXG	EXG	TINT		1	RELOCATED HW CARD SWIPE, DELAY
103A	C	BCD CONFERENCE	3'-0" X 7'-0"	1 3/4"	HM	PNT		2A/A4	2B/A4		1	HM	PNT	TEHP		3	
103B	EXG	BCD CONFERENCE	3'-0" X 7'-0"	EXG	EXG	EXG		2A/A4	2B/A4		EXG	EXG	EXG			2	CARD SWIPE CLOSER
104	D	CORRIDOR	3'-0" X 7'-0"	1 3/4"	HM	PNT		2A/A4	2B/A4		1	HM	PNT	TEHP		4	CLOSER
105	A	CHAMBERS/OFFICE	3'-0" X 7'-0"	1 3/4"	HM	PNT		2A/A4	2B/A4		1	HM	PNT			5	
106	A	TEL/DATA	3'-0" X 7'-0"	1 3/4"	HM	PNT		1A/A4	1B/A4		1	HM	PNT			4	
107	B	STAIR	3'-0" X 7'-0"	1 3/4"	HM	PNT		1A/A4	1B/A4		1	HM	PNT	TEHP	1 HR	8	CLOSER CARD SWIPE
108	D	MARSHAL'S OFFICE	3'-0" X 7'-0"	1 3/4"	HM	PNT		2A/A4	2B/A4		1	HM	PNT	TINT		5	
109A	C	CLERKS' CONFERENCE	3'-0" X 7'-0"	1 3/4"	HM	PNT		2A/A4	2B/A4		1	HM	PNT	TEHP		4	CLOSER
109B	C	CLERKS' CONFERENCE	3'-0" X 7'-0"	1 3/4"	HM	PNT		2A/A4	2B/A4		1	HM	PNT	TEHP		4	CLOSER
110	A	JUDGE'S CHAMBERS	3'-0" X 7'-0"	1 3/4"	HM	PNT		2A/A4	2B/A4		1	HM	PNT			5	
111	A	JUDGE'S CHAMBERS	3'-0" X 7'-0"	1 3/4"	HM	PNT		2A/A4	2B/A4		1	HM	PNT			5	
112	A	CLOSET	2'-0" X 7'-0"	1 3/4"	HM	PNT		2A/A4	2B/A4		1	HM	PNT			1	
BL11	---	JUDGE'S CHAMBERS						2A/A4	2B/A4		2	HM	PNT	TEHP			



## DOOR TYPES

## FRAME TYPES

### DOOR SCHEDULE NOTES:

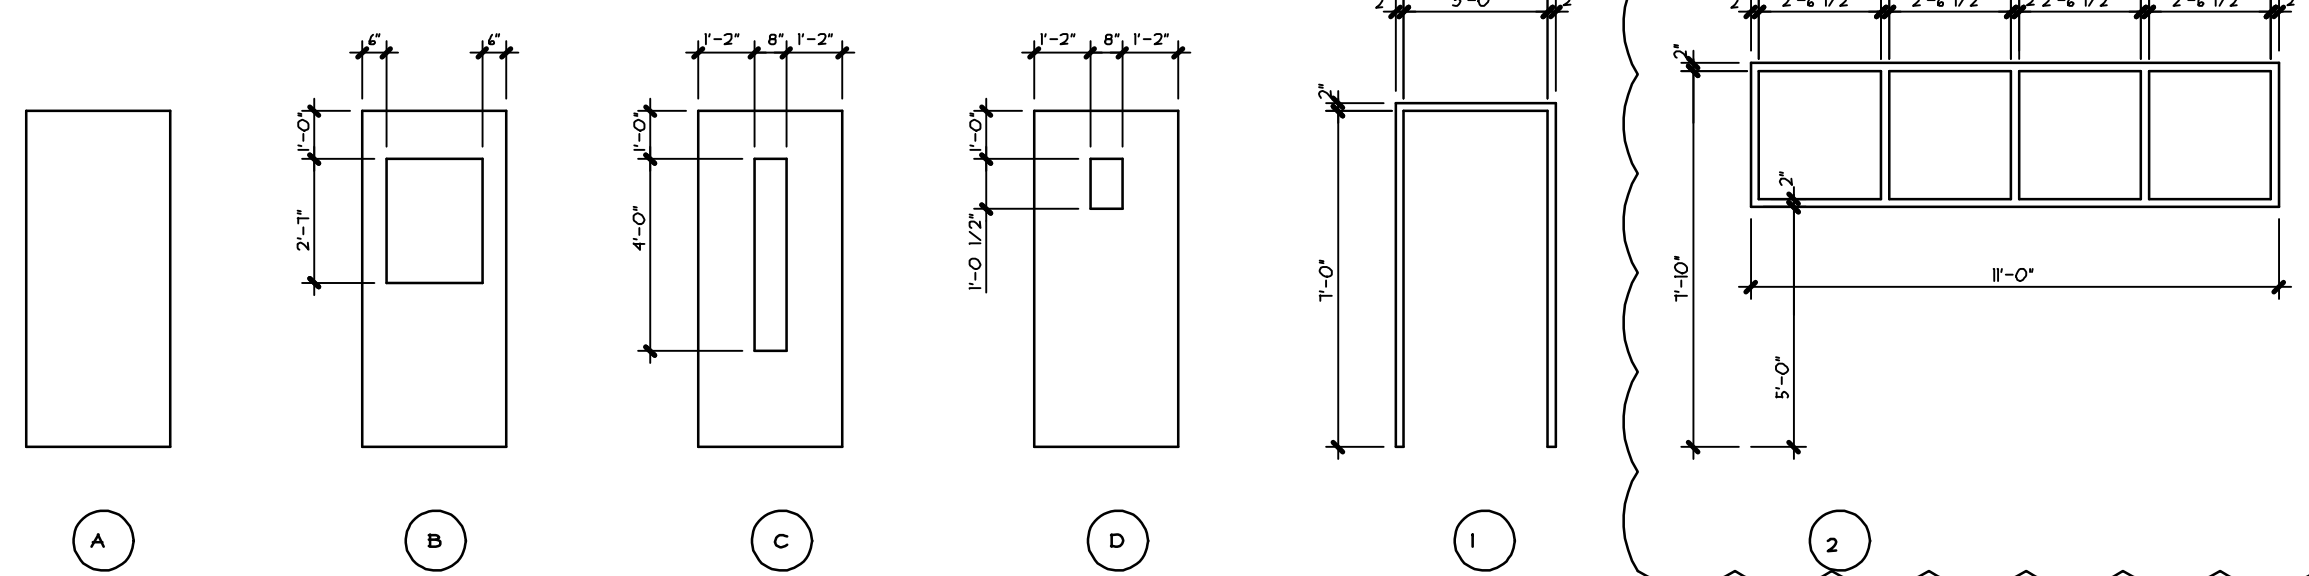

- GLASS: 1/4" TEMPERED GLASS
- TEMP - 1/4" TEMPERED GLASS W/ LINO TINT FROM SECURE HALLWAY SIDE
- SEALS: TYPE 1 SOUND SEALS AT HEAD & JAMBS AUTOMATIC DOOR BOTTOM AT SILL
- FOR DESCRIPTION OF HARDWARE SETS, SEE SPECIFICATIONS.
- ALL INTERIOR DOORS TO HAVE 3/4" UNDERCUT MAXIMUM UNLESS NOTED OTHERWISE.
- LOWERS IN FIRE-RATED DOORS TO BE FUSIBLE LINK TYPE LOWERS.

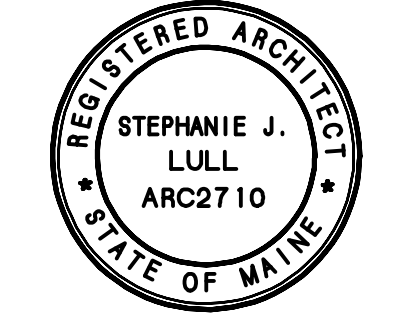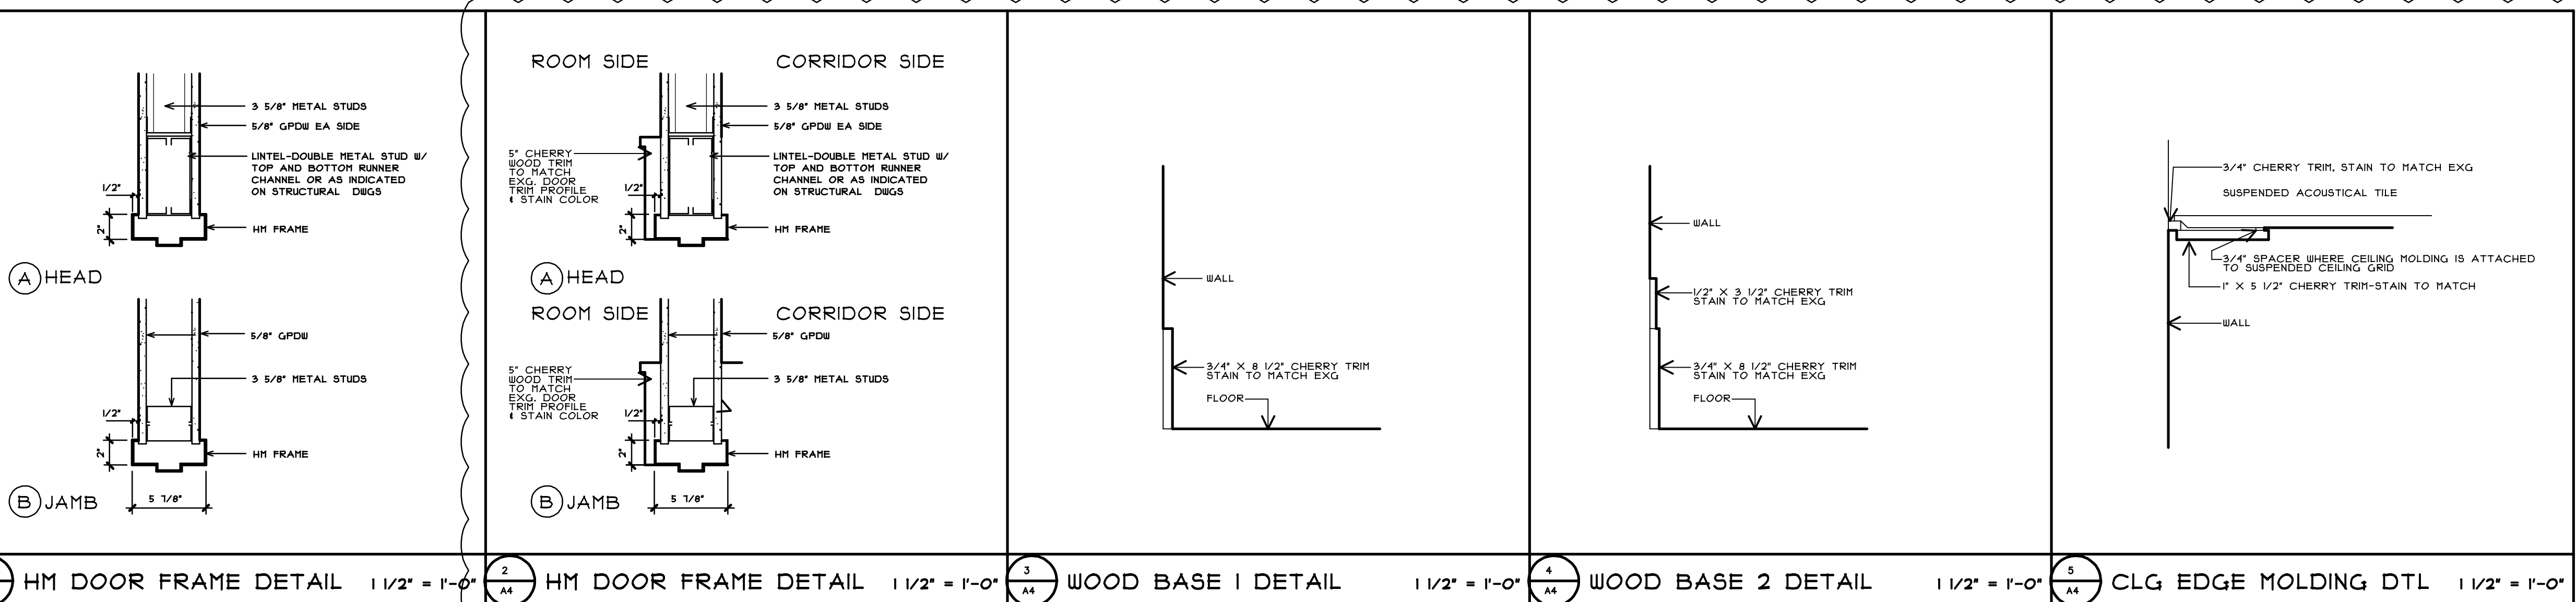

**CLERKS' OFFICE RENOVATIONS**  
 CUMBERLAND COUNTY COURTHOUSE  
 PORTLAND, MAINE

ADDENDUM #1 11/4/2014



**SRL Architects**  
 Bethel Portland  
 93 Pitt Street  
 Portland, ME 04103  
 207.747-5975 voice  
 822 Grover Hill Rd.  
 Bethel, ME 04217  
 207.824.7237 voice/fax  
 info@smithreuter.com

ROOM FINISH SCHEDULE  
DOOR SCHEDULE, DOOR TYPES  
FRAME TYPES, DOOR DETAILS

BGS #2720  
SRL 239-18

10/28/16

A4