


SCALE	NTS
DATE	6/2/08
COLLUM BY	JH
EXLTS	PO
PROJECT NO.	

REVISIONS  
6/19/08  
6/26/08  
6/27/08

PROJECT NAME  
FURNITURE  
PLAN

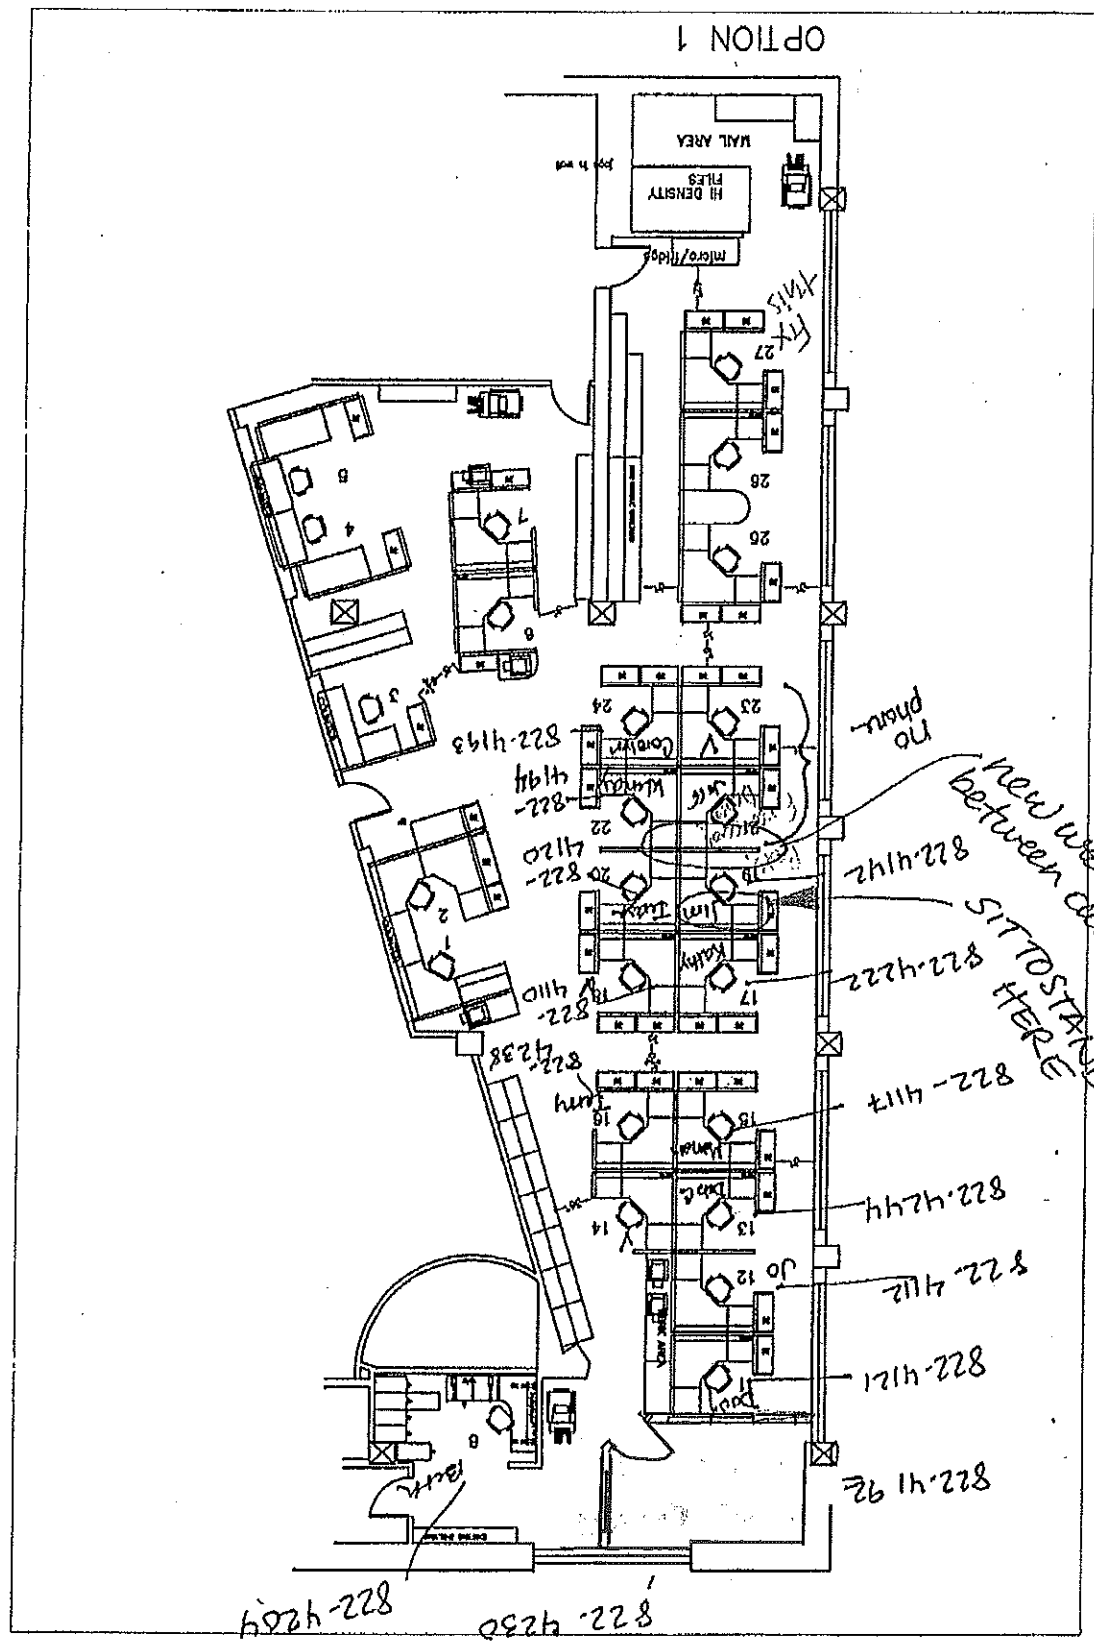

Proposed