


FEDERAL STREET DETAIL

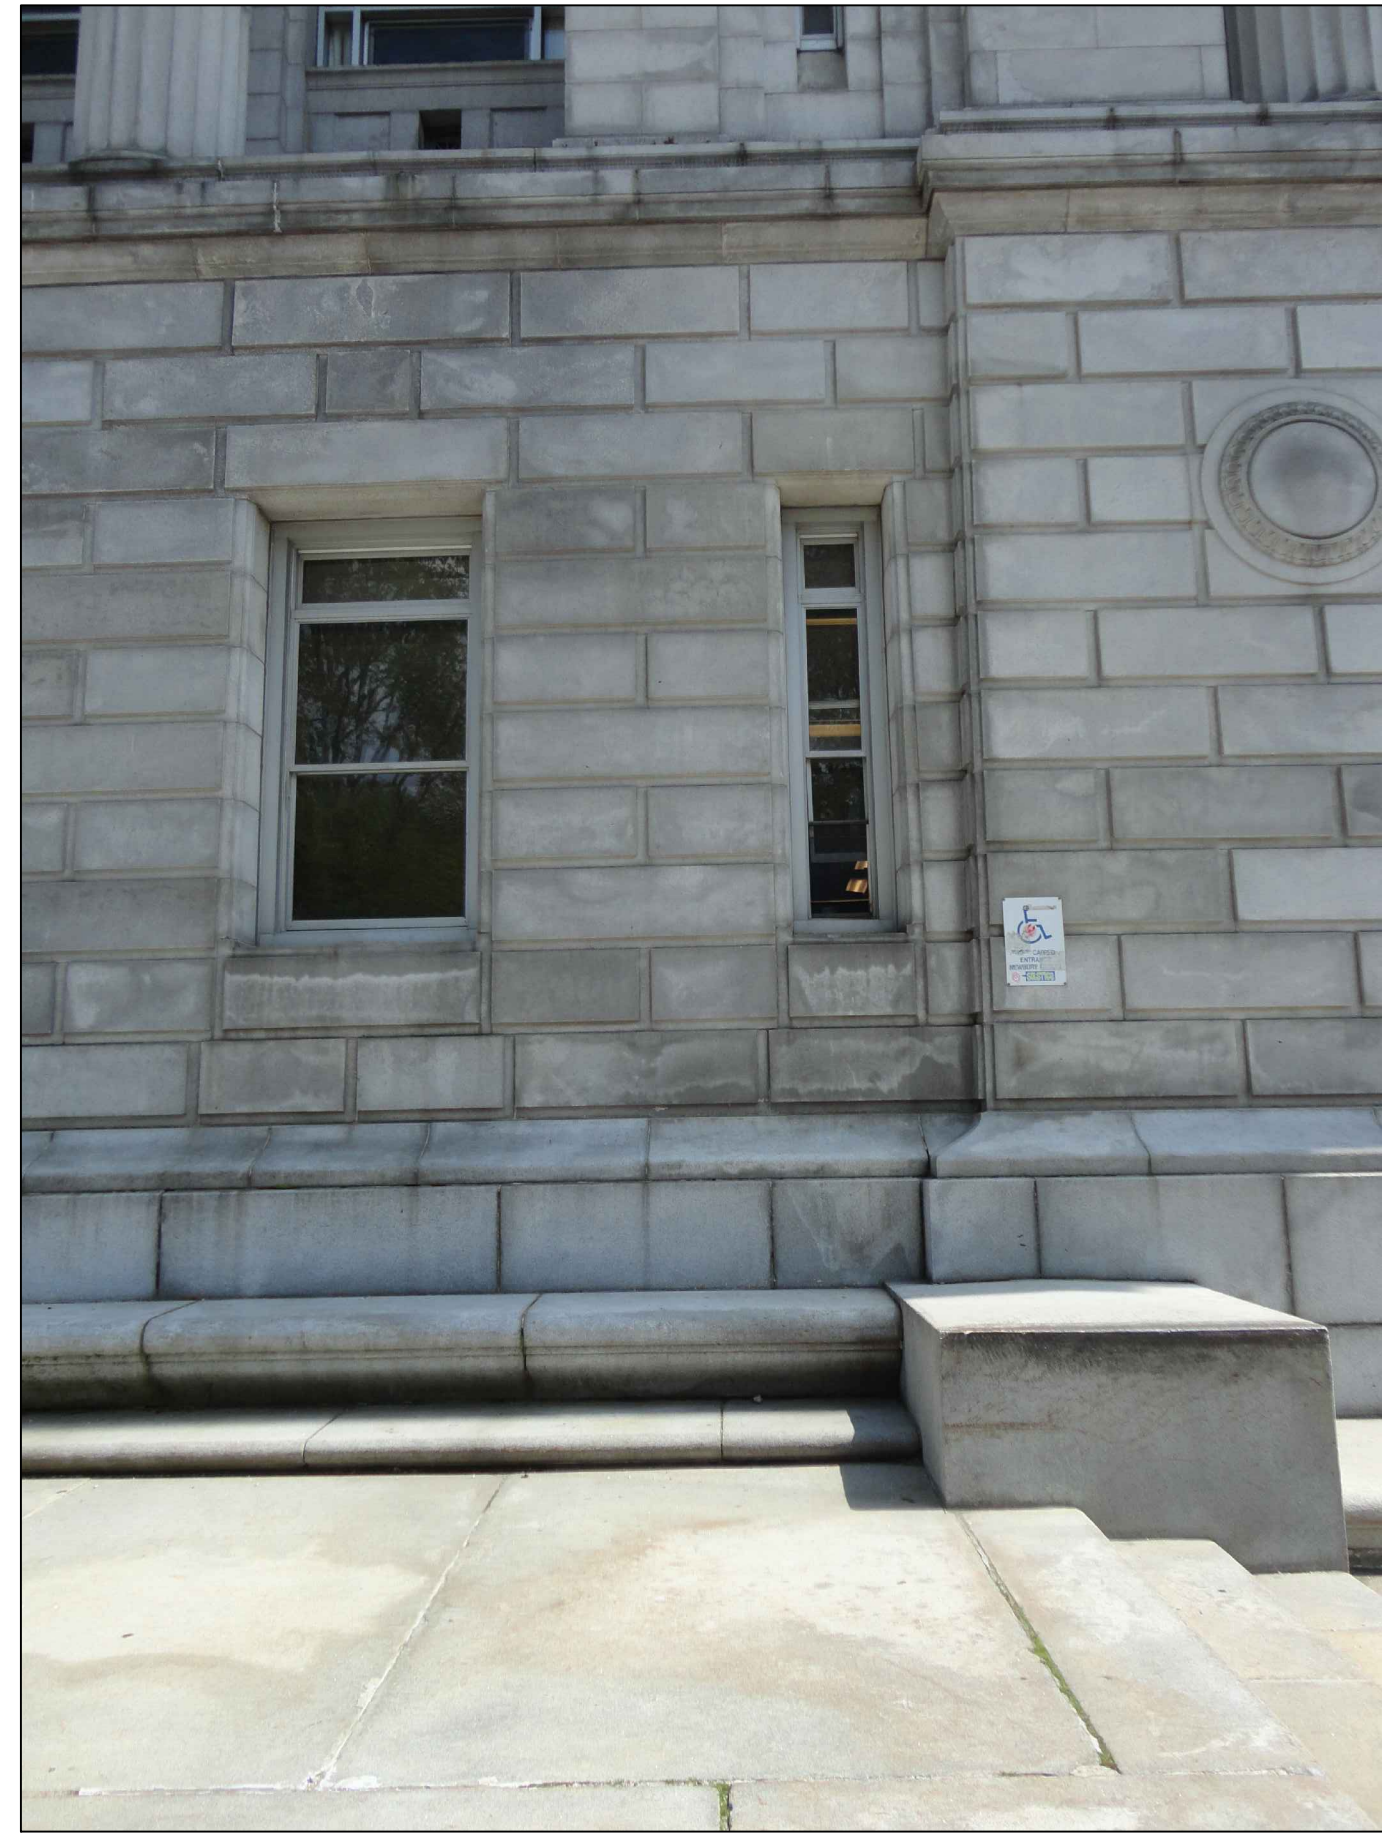

FEDERAL STREET DETAIL



PEARL STREET DETAIL




NEWBURY STREET DETAIL




NEWBURY STREET DETAIL - NEW ADDITION




BASEMENT WINDOW

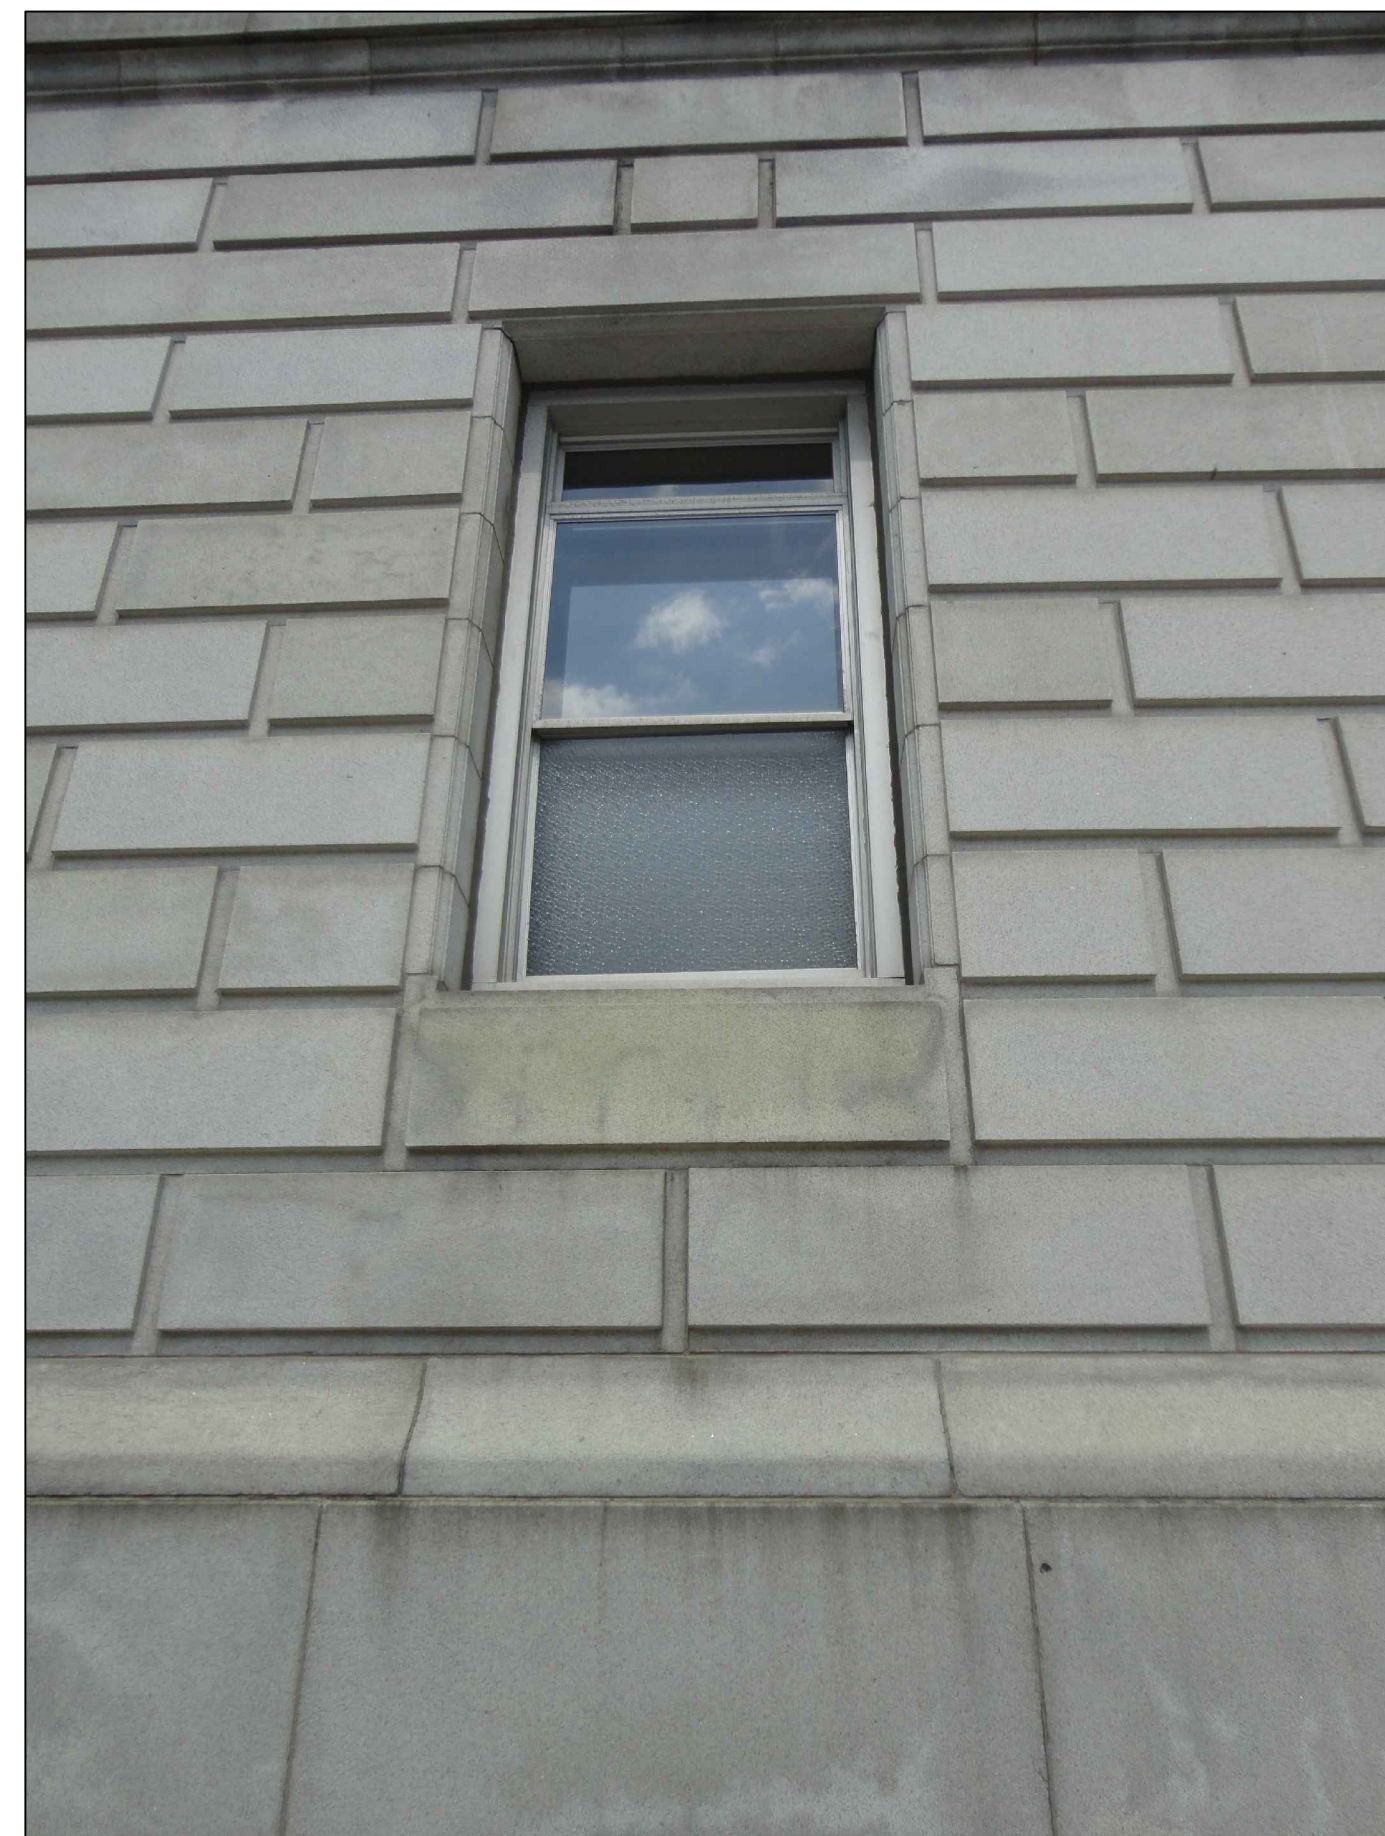

FIRST FLOOR WINDOW

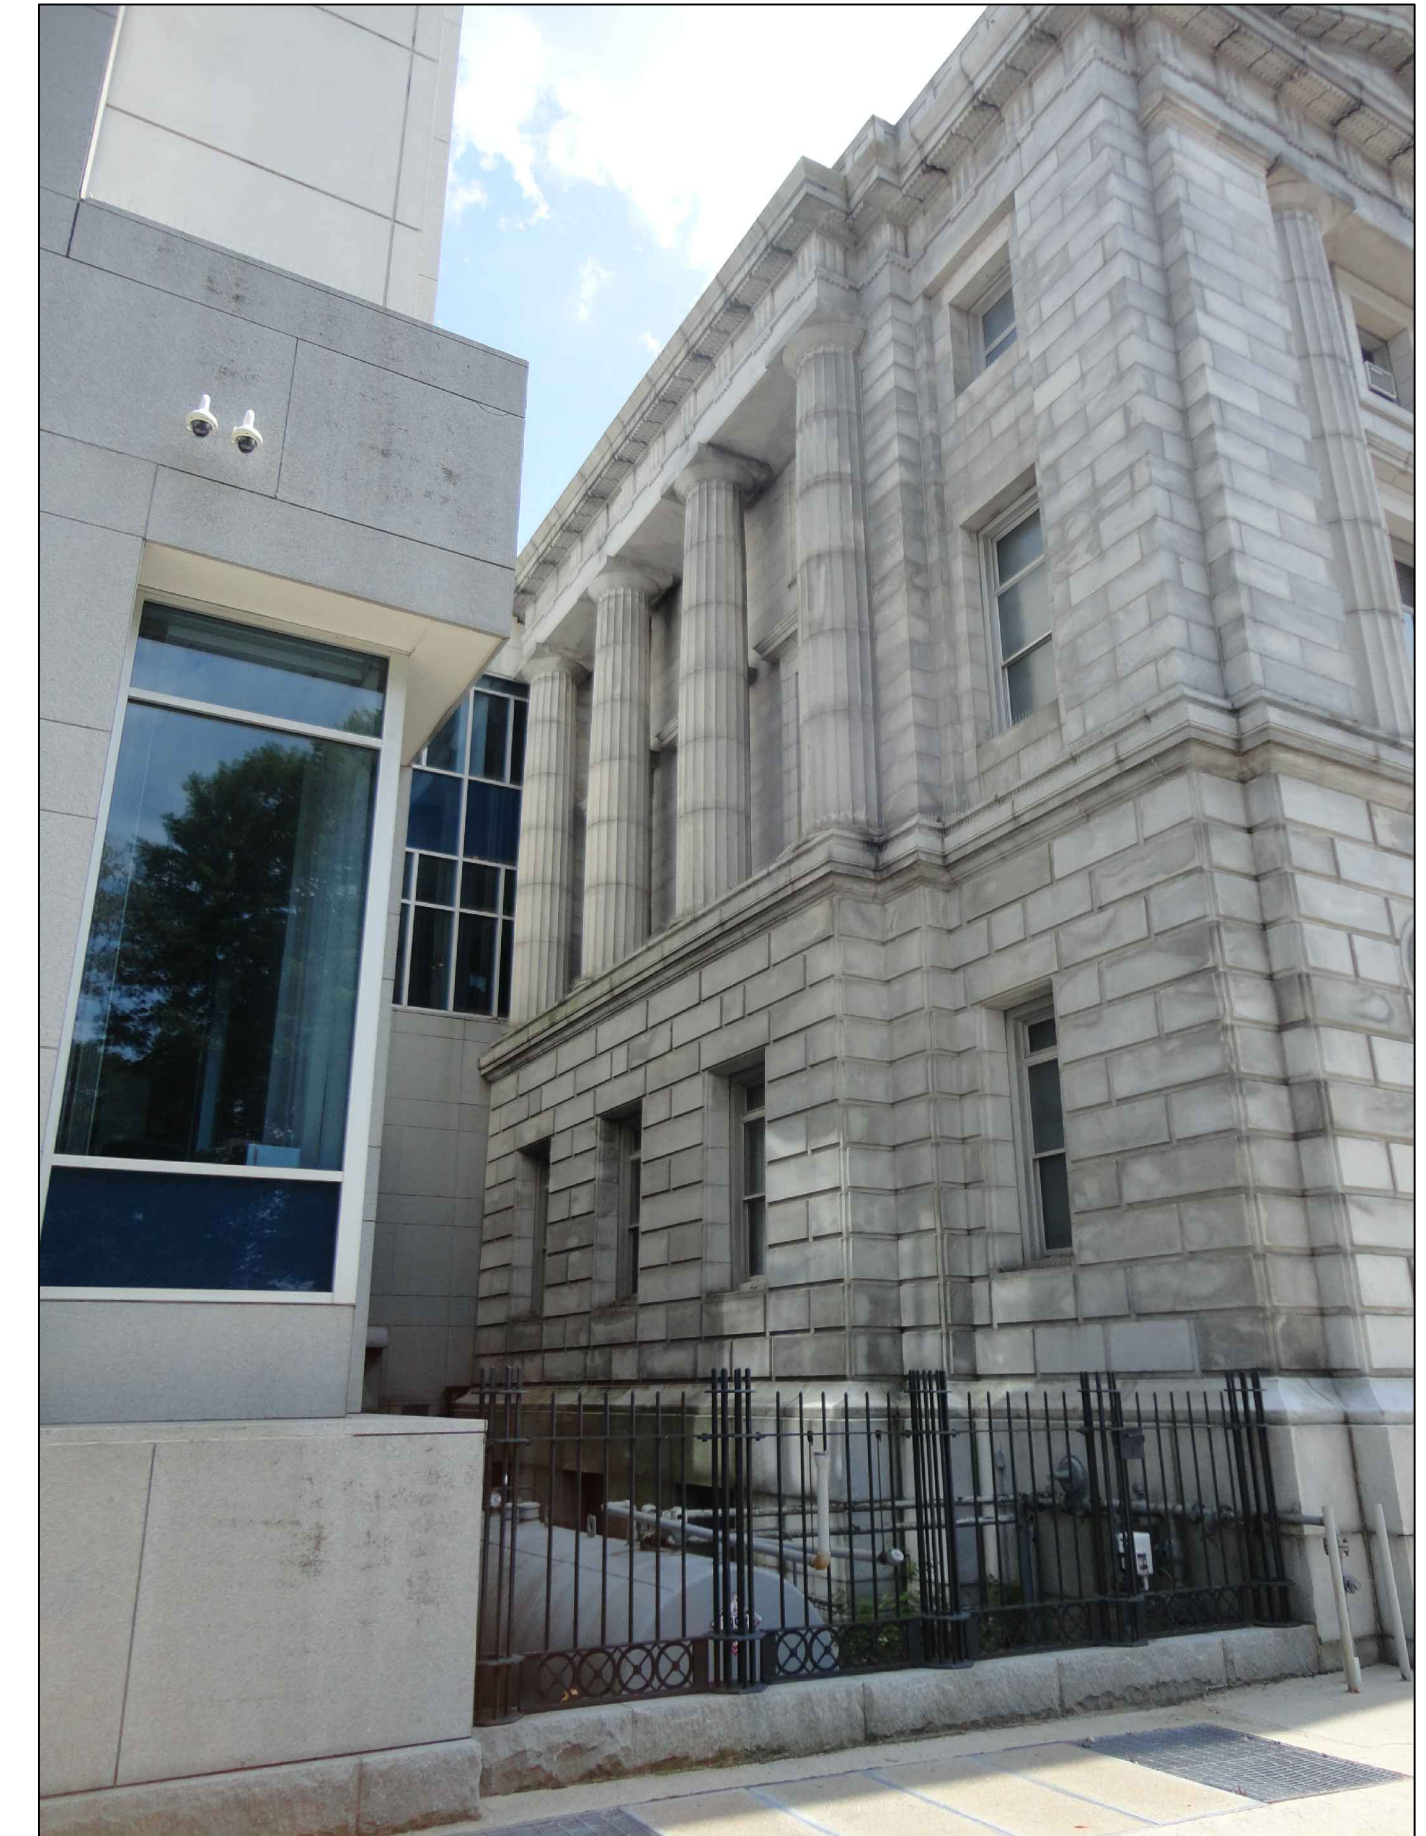

FEDERAL STREET - NEW ADDITION

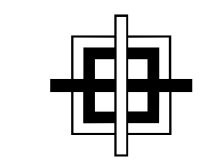

GRANT HAYS  
ASSOCIATES

ARCHITECTURE & INTERIOR DESIGN  
P.O. BOX 6179 FALMOUTH MAINE 04105  
207.871.5900 www.granthays.com

SCALE

REVISIONS

DRAWING NAME

HISTORIC EXTERIOR WINDOWS  
CUMBERLAND COUNTY COURTHOUSE  
205 NEWBURY STREET  
PORTLAND, MAINE 04101

SHEET

PHOTOGRAPHS

DATE  
7 DEC '15

SCALE  
AS NOTED

DRAWN  
MFH/mgk

JOB NO.  
150512

SHEET

A-9

COPYRIGHT  
REPRODUCTION OR RESALE OF THIS  
DOCUMENT WITHOUT WRITTEN  
PERMISSION FROM GRANT HAYS  
ASSOCIATES IS PROHIBITED.