

APPENDUM #1

ELECTRICAL DEMOLITION MODIFICATIONS

DETENTION AREA RENOVATIONS

CUMBERLAND COUNTY COURTHOUSE

Scale: 1/8" = 1'-0"



Date: 25 OCT 2005

Project No: 04084

CAD File: 04084E.DWG

One Westbrook Common, Westbrook, Maine 04092-2804
Telephone No: 207-854-8126 • Fax No: 207-854-0603
E-Mail: info@allied-eng.com • www.allied-eng.com

allied
engineering, inc.

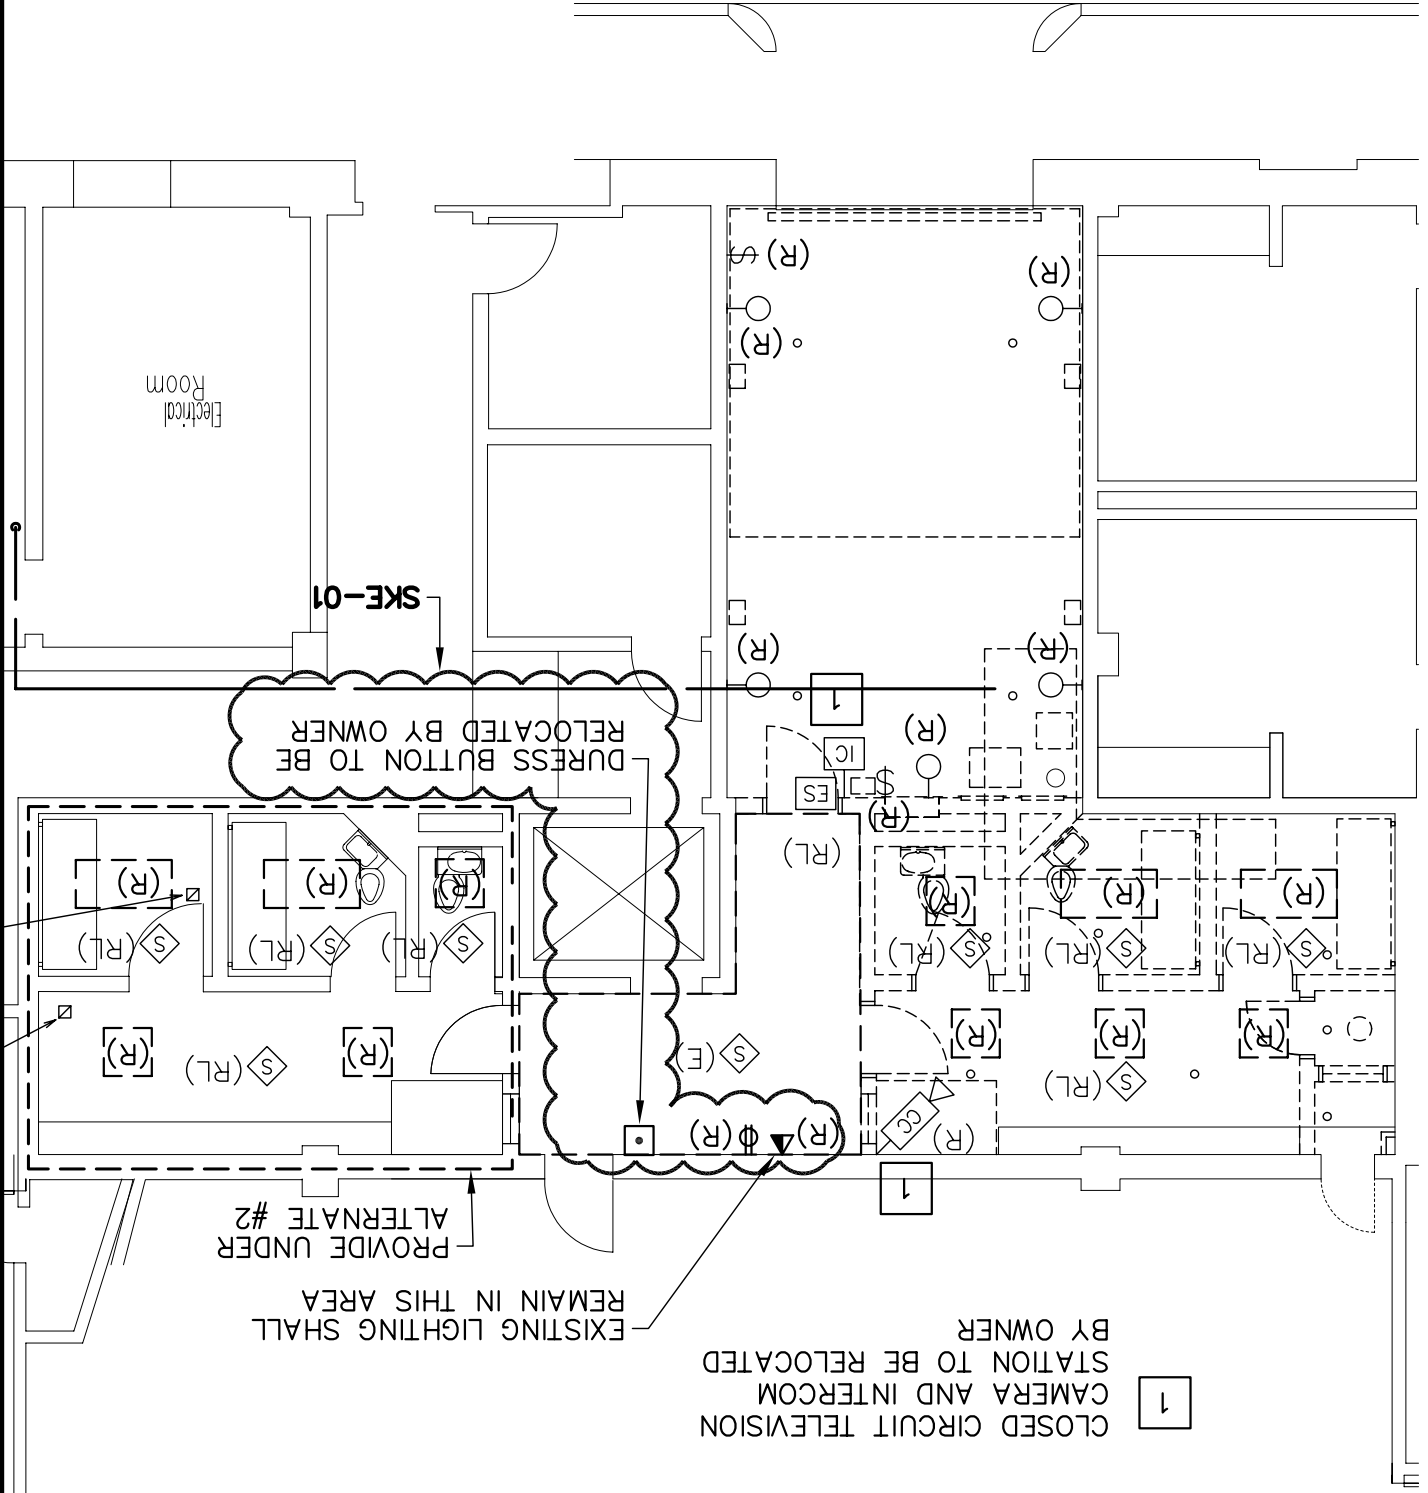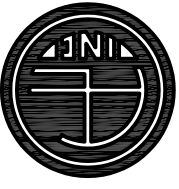

1
CLOSED CIRCUIT TELEVISION
CAMERA AND INTERCOM
STATION TO BE RELOCATED
BY OWNER

EXISTING LIGHTING SHALL
REMAIN IN THIS AREA

PROVIDE UNDER
ALTERNATE #2

DURESS BUTTON TO BE
RELOCATED BY OWNER

Electrical Room

SKE-01