


1 | ROOF- DEMO
1/4" = 1'-0"

PROVIDE EXTENDED ROOF FRAMING TO BUILD OUT CORNICE + TRIM TO MATCH DEPTH + PROFILE OF EXISTING

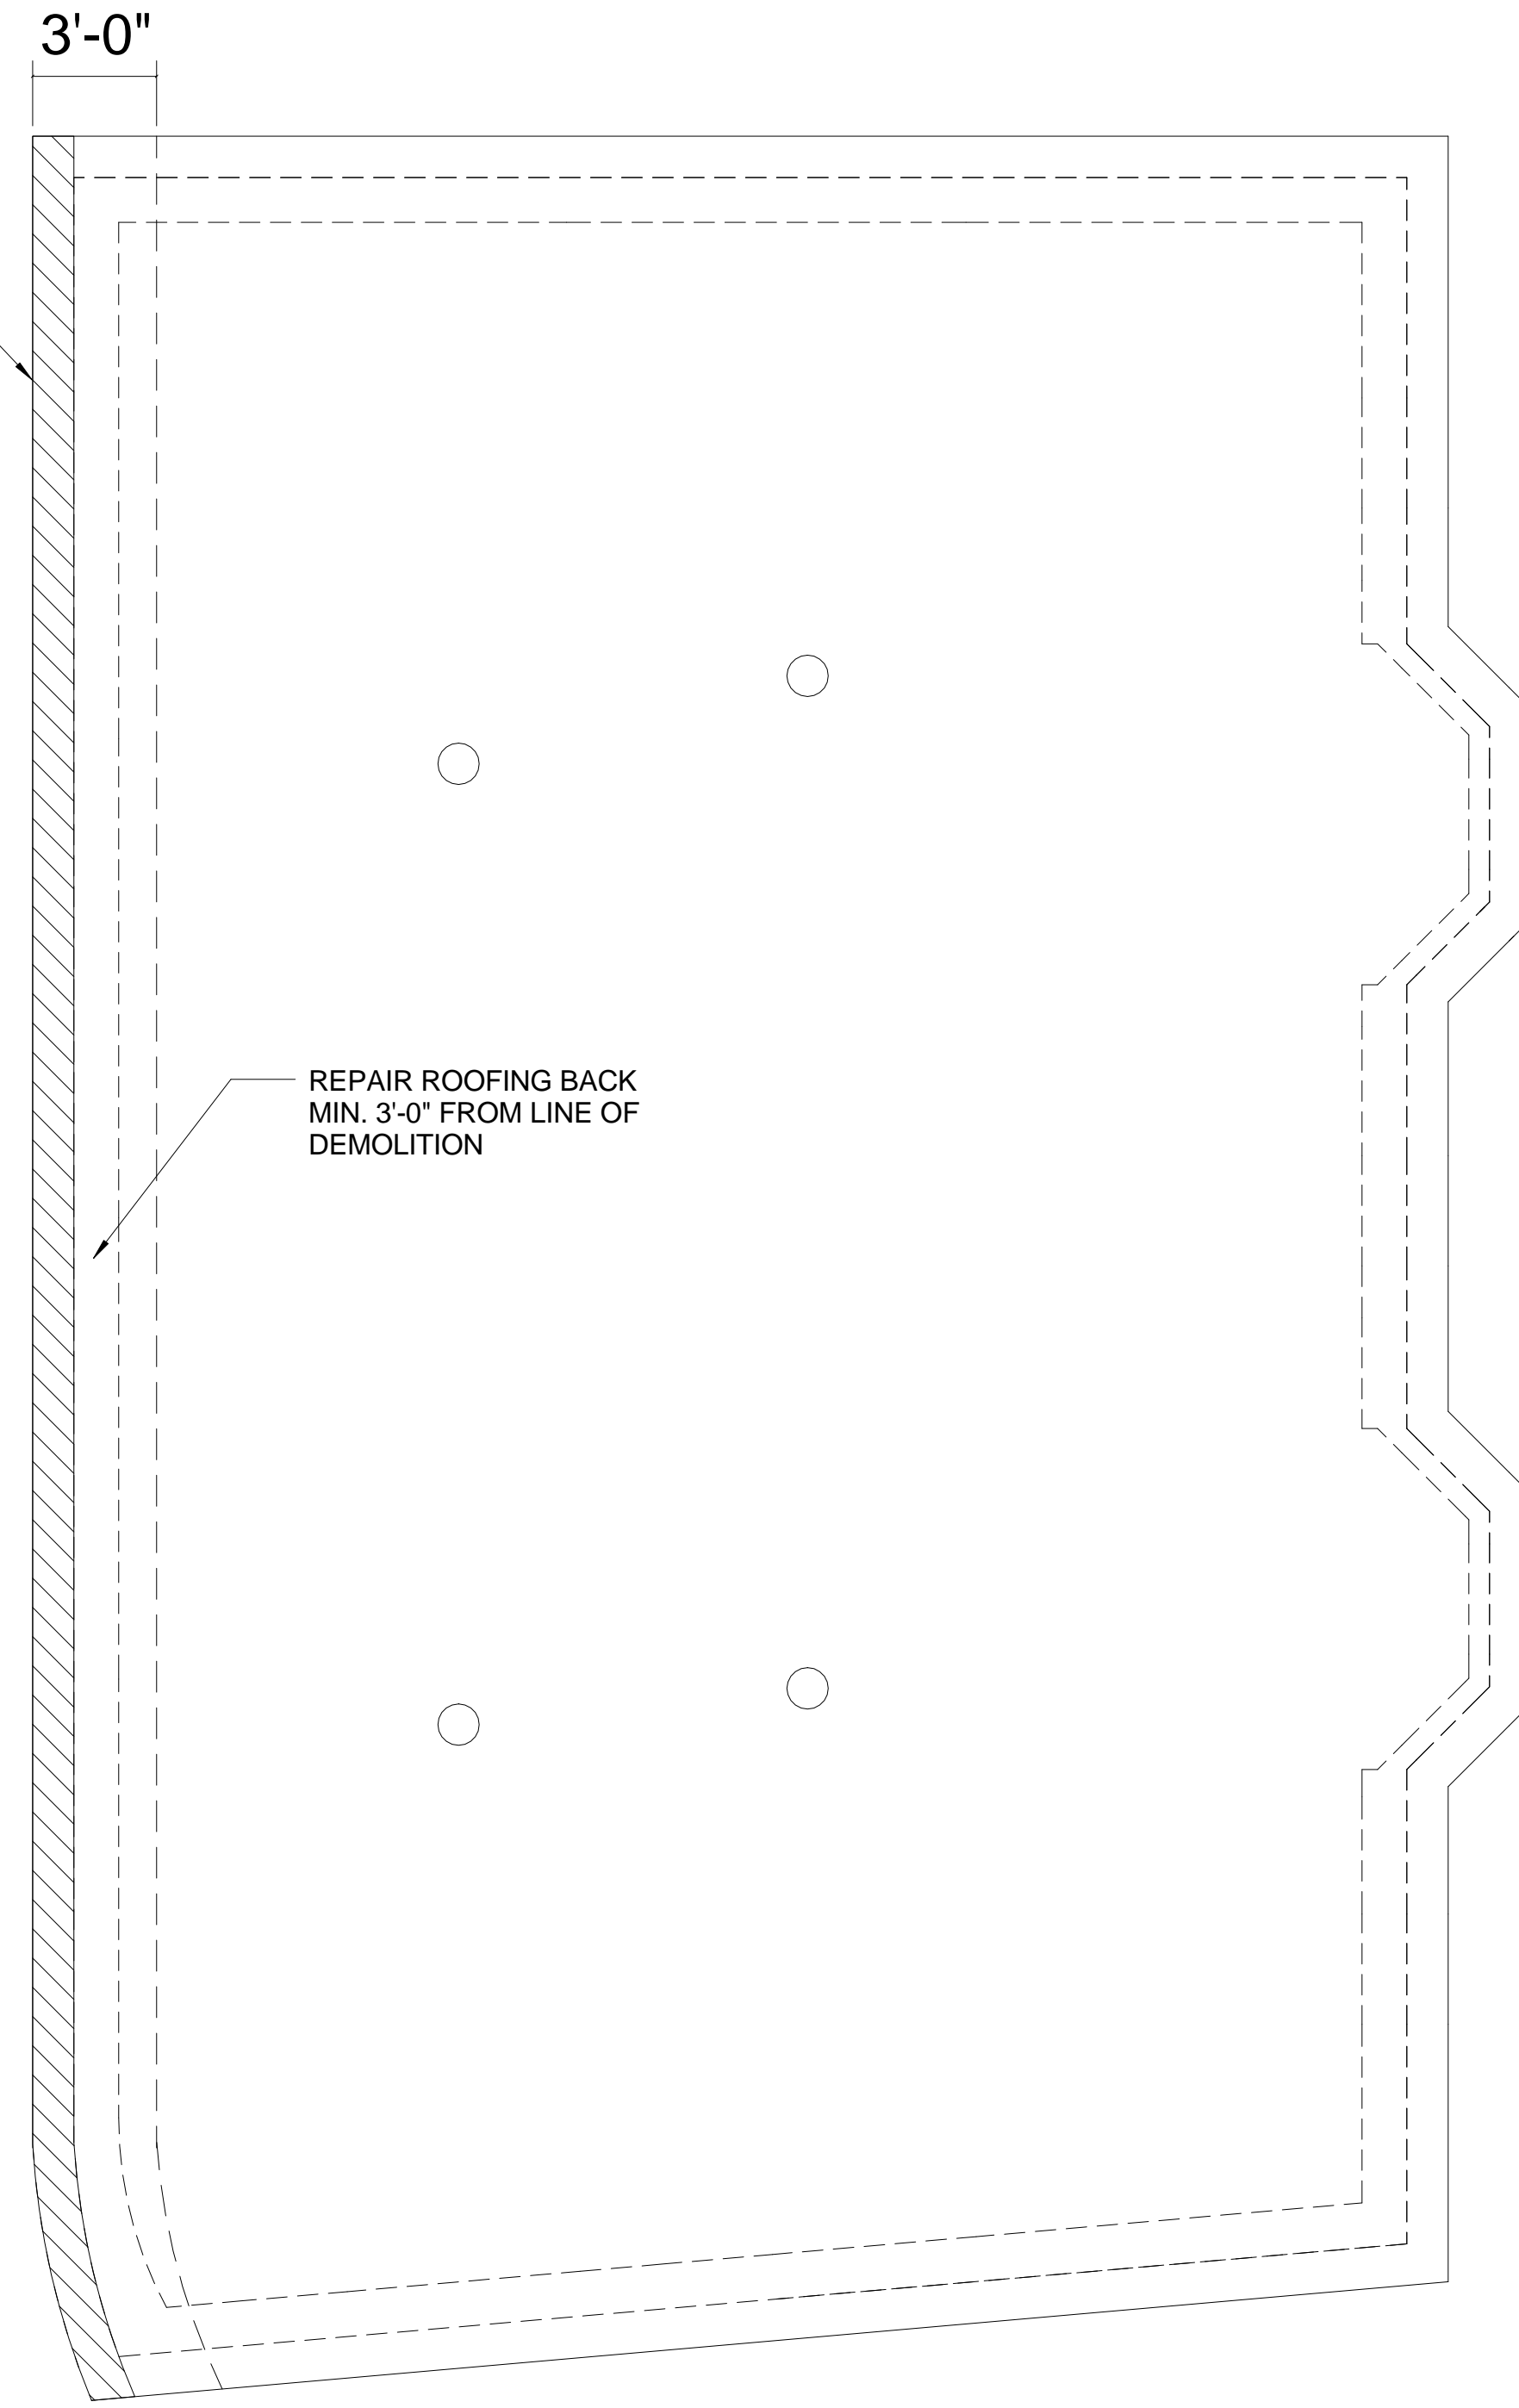

2 | ROOF- NEW
1/4" = 1'-0"