

**HEMESphere
DESIGN**

Architecture

58 Fore Street
Portland, ME 04101
207.232.6079
joe@hemespheredesign.com
www.hemespheredesign.com

PROSPECT



DESIGN

58 FORE ST. PORTLAND, ME
www.prospectdesign.me
T: 207 - 749 - 7400

96 FEDERAL STREET, PORTLAND, ME

PROPOSED PLANS

PERMIT SET

SHEET TITLE


REVISION

DRAWN BY:

DATE: May 26, 2016

A1

PROPOSED
FIRST
FLOOR

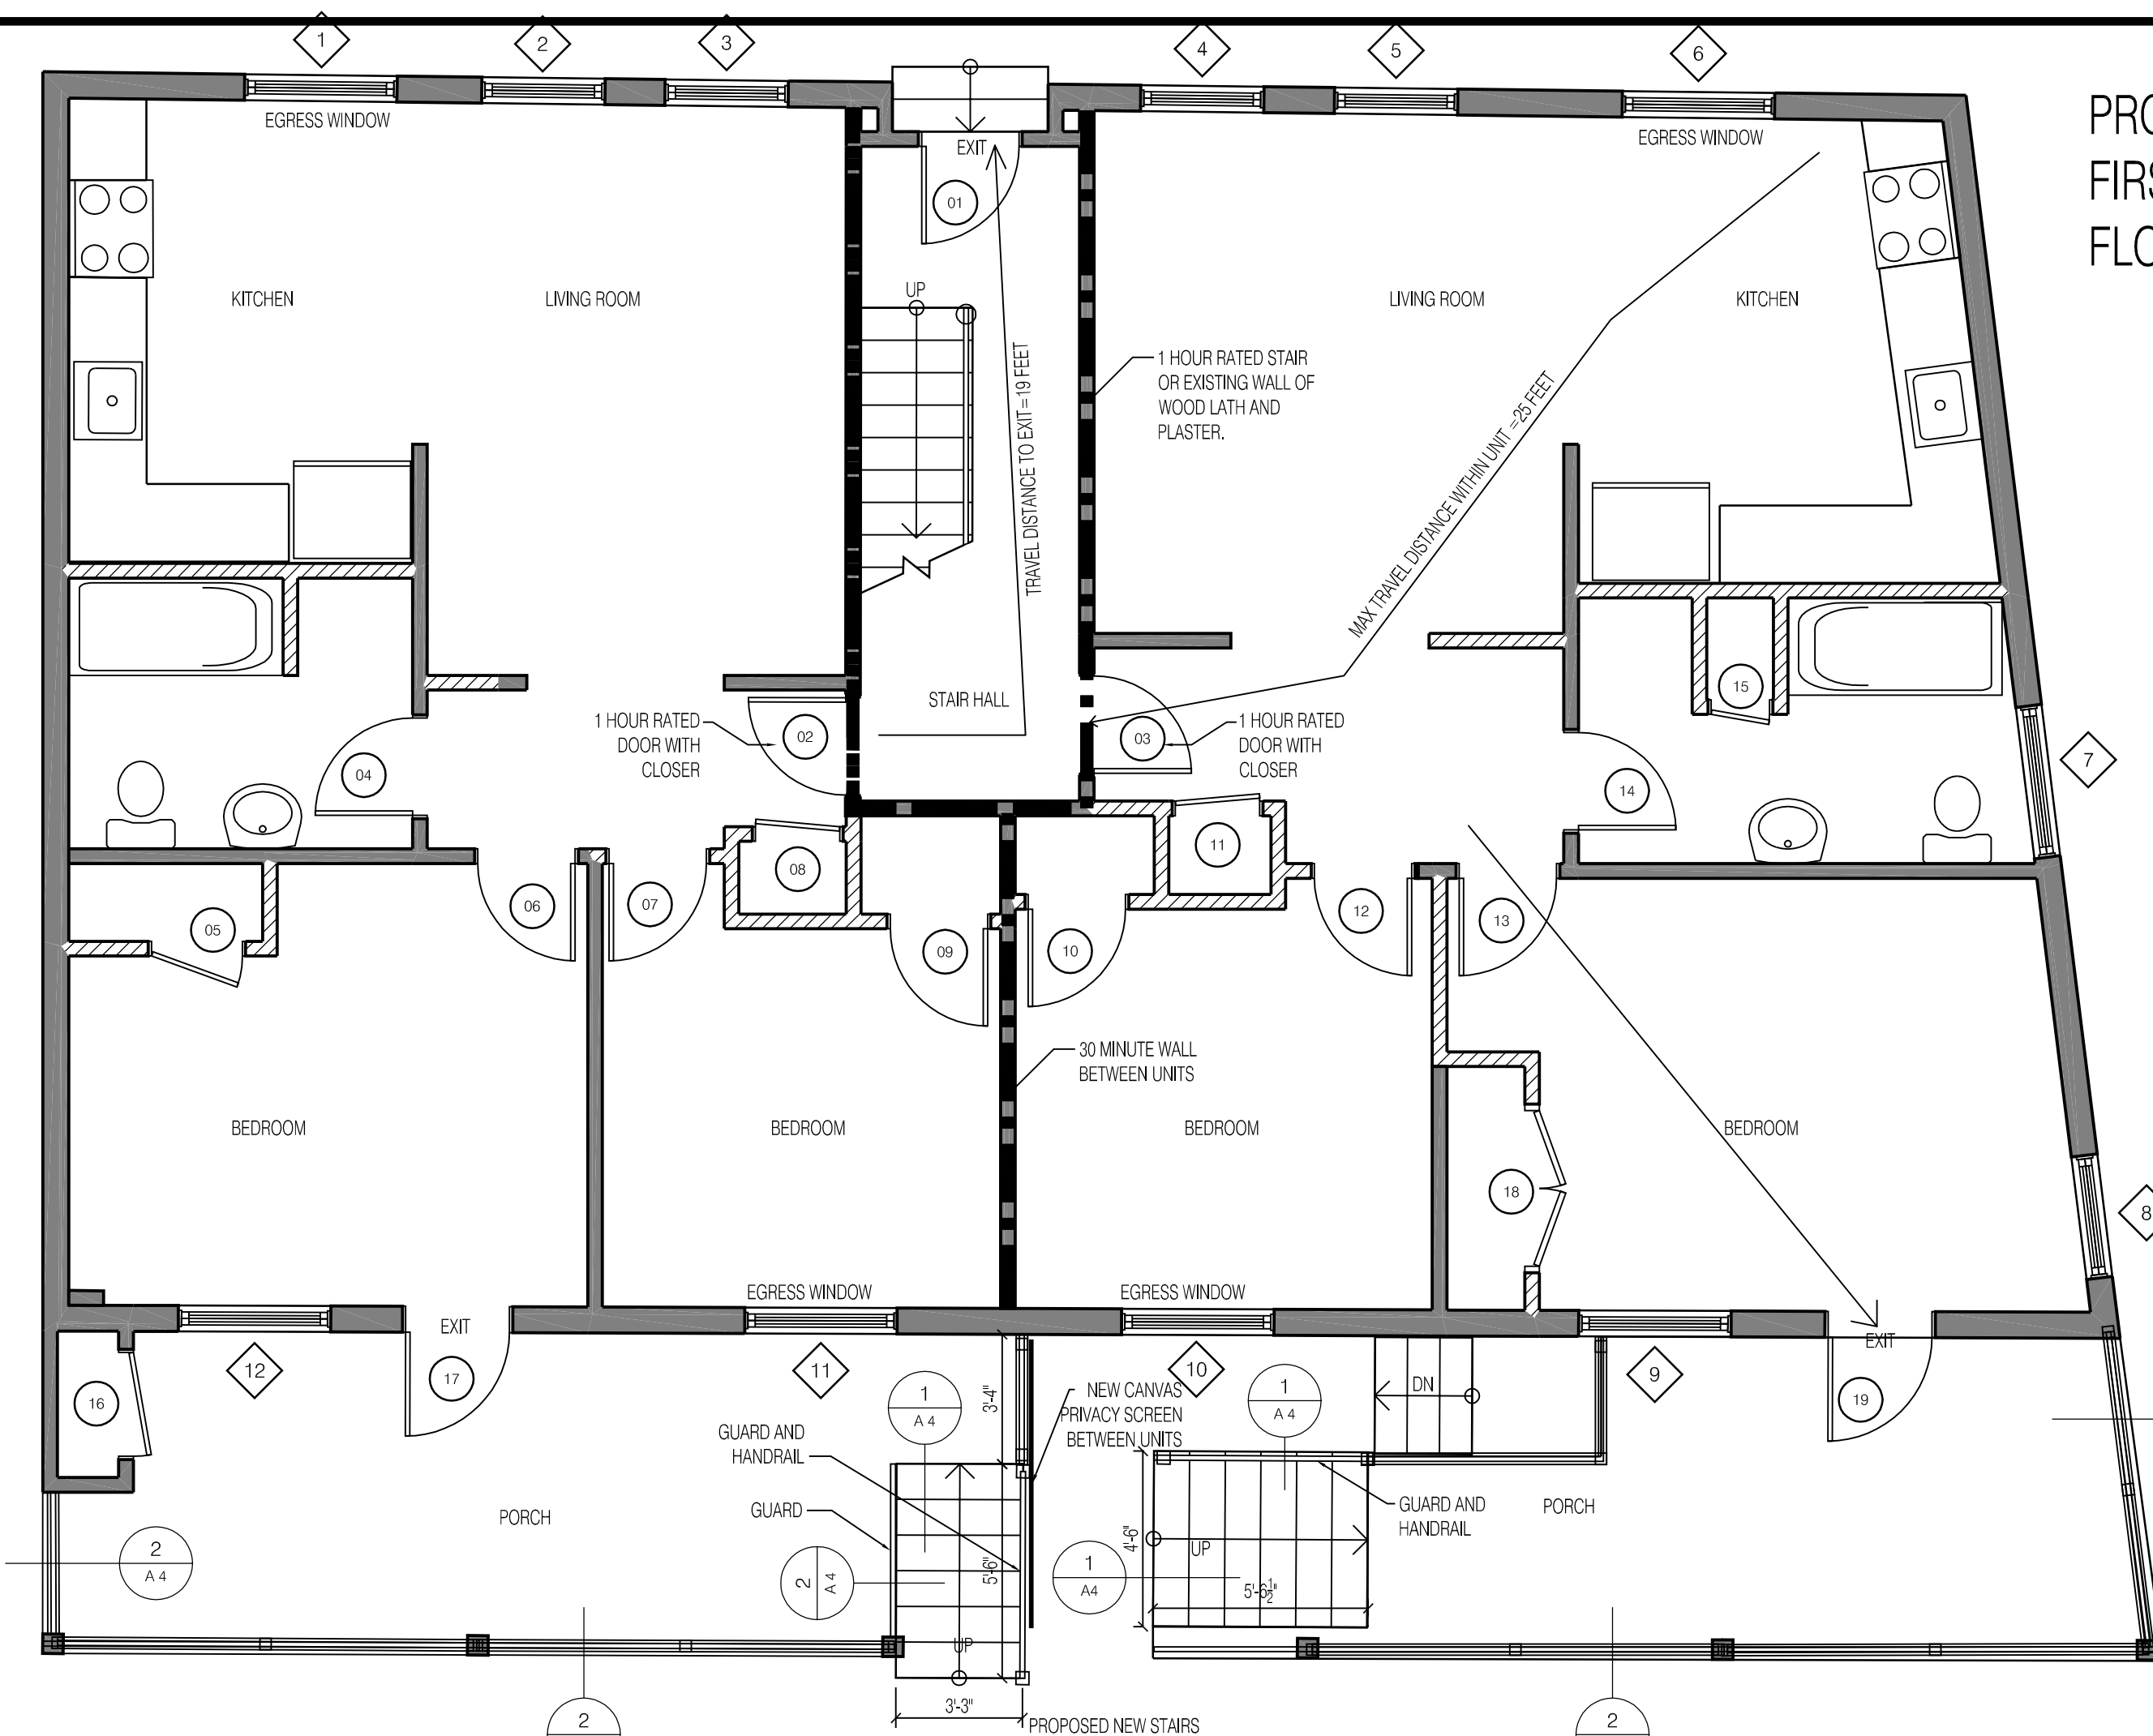


NEW WALL
EXISTING WALL



0 2' 4' 8'
SCALE: 1/4" = 1'-0"

PROPOSED
SECOND
FLOOR

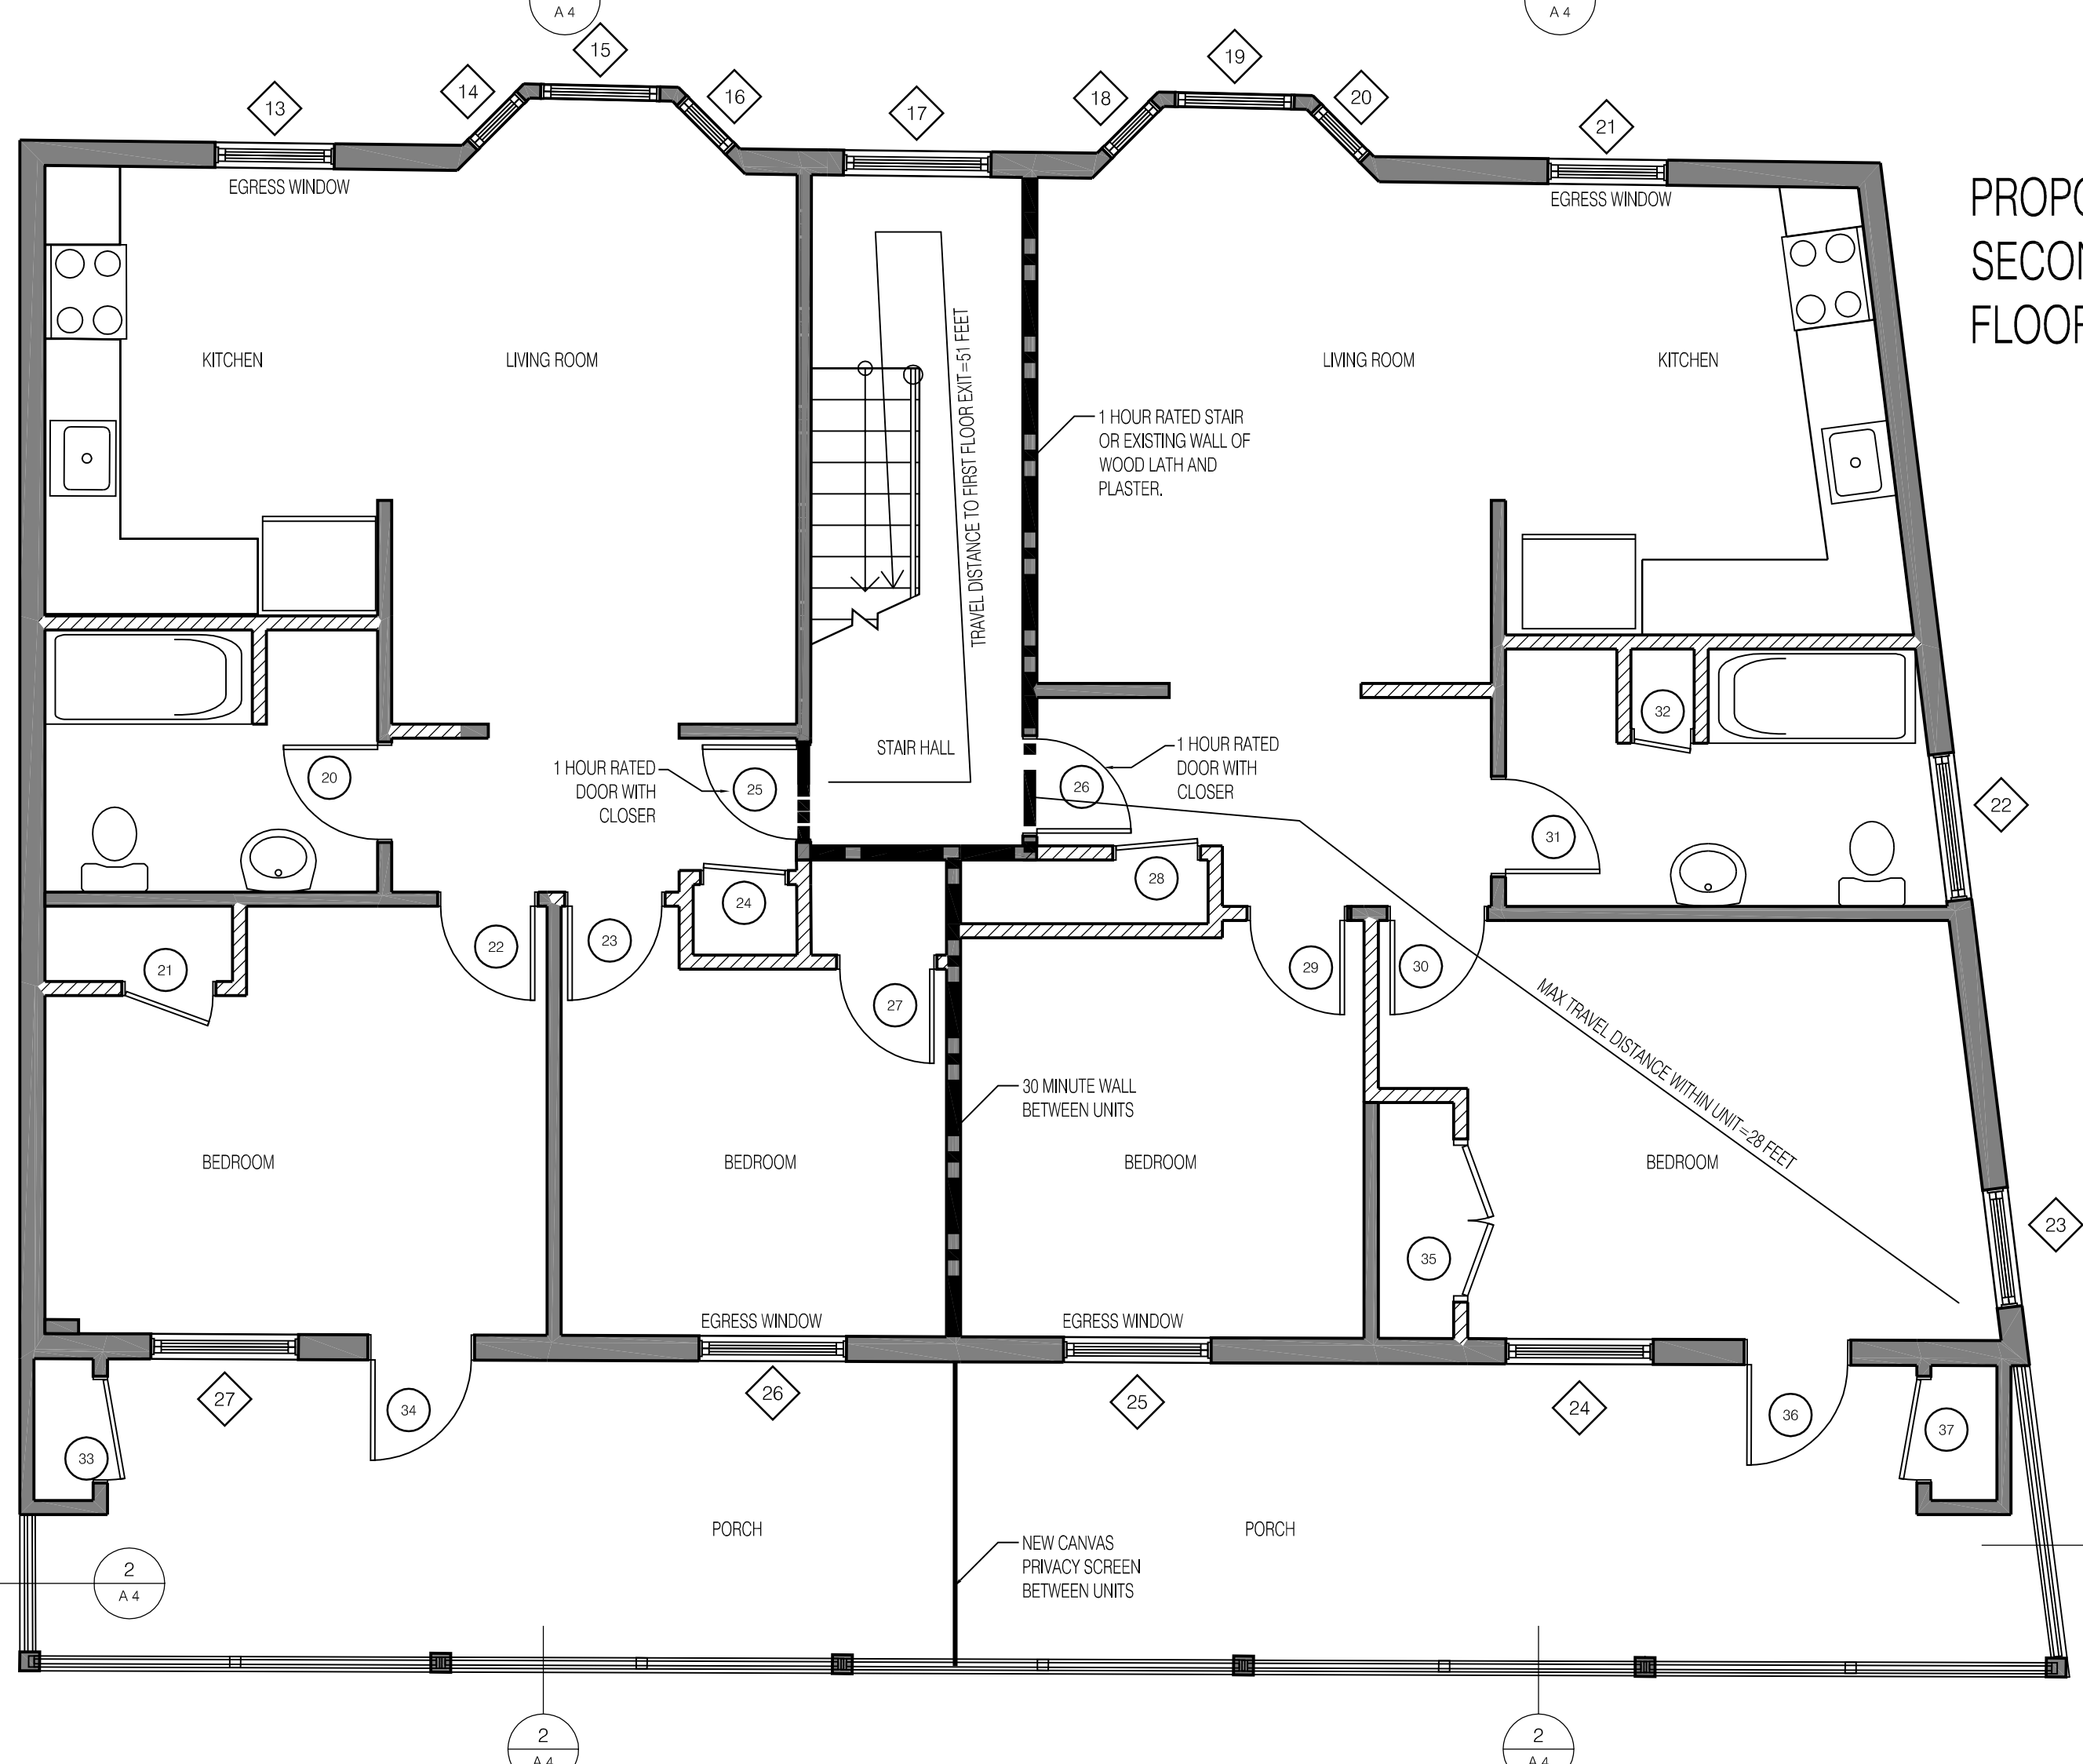

PROPOSED
THIRD
FLOOR

