

WINDOW SCHEDULE

MARK	SIZE		TYPE	NOTES
	WIDTH	HEIGHT		
1	3'-9"	6'-6"	Double Hung	EGRESS
2	3'-0"	6'-6"	Double Hung	--
3	3'-0"	6'-6"	Double Hung	--
4	3'-0"	6'-6"	Double Hung	--
5	3'-0"	6'-6"	Double Hung	EGRESS
6	3'-9"	6'-6"	Double Hung	--
7	3'-9"	6'-6"	Double Hung	--
8	3'-0"	6'-6"	Double Hung	--
9	3'-9"	6'-6"	Double Hung	EGRESS
10	3'-9"	6'-6"	Double Hung	EGRESS
11	3'-9"	6'-6"	Double Hung	EGRESS
12	3'-9"	6'-6"	Double Hung	--
13	3'-0"	6'-0"	Double Hung	EGRESS
14	1'-8"	6'-0"	Double Hung	--
15	3'-0"	6'-0"	Double Hung	--
16	1'-8"	6'-0"	Double Hung	--
17	3'-9"	6'-0"	Double Hung	--
18	1'-8"	6'-0"	Double Hung	--
19	3'-0"	6'-0"	Double Hung	--
20	1'-8"	6'-0"	Double Hung	--
21	3'-0"	6'-0"	Double Hung	EGRESS
22	3'-9"	6'-0"	Double Hung	--
23	3'-0"	6'-0"	Double Hung	--
24	3'-9"	6'-0"	Double Hung	--
25	3'-9"	6'-0"	Double Hung	--
26	3'-9"	6'-0"	Double Hung	EGRESS
27	3'-9"	6'-0"	Double Hung	--
28	3'-0"	5'-2"	Double Hung	EGRESS
29	1'-8"	5'-2"	Double Hung	--
30	3'-0"	5'-2"	Double Hung	--
31	1'-8"	5'-2"	Double Hung	--
32	3'-9"	5'-2"	Double Hung	--
33	1'-8"	5'-2"	Double Hung	--
34	3'-0"	5'-2"	Double Hung	--
35	1'-8"	5'-2"	Double Hung	--
36	3'-9"	5'-2"	Double Hung	--
37	3'-0"	5'-2"	Double Hung	--
38	3'-9"	5'-2"	Double Hung	--
39	3'-9"	5'-2"	Double Hung	EGRESS
40	3'-9"	5'-2"	Double Hung	EGRESS
41	3'-9"	5'-2"	Double Hung	--
42	3'-0"	5'-2"	Double Hung	EGRESS

DOOR AND FRAME SCHEDULE


MARK	DOOR SIZE		GLAZING	FIRE RATING LABEL	NOTES
	WD	HGT			
1	2'-6"	6'-8"	--	--	--
2	2'-6"	6'-8"	--	1 HR	Closer
3	2'-6"	6'-8"	--	1 HR	Closer
4	2'-6"	6'-8"	--	--	--
5	2'-4"	6'-8"	--	--	--
6	2'-6"	6'-8"	--	--	--
7	2'-6"	6'-8"	--	--	--
8	2'-6"	6'-8"	--	--	--
9	2'-6"	6'-8"	--	--	--
10	2'-6"	6'-8"	--	--	--
11	2'-2"	6'-8"	--	--	--
12	2'-6"	6'-8"	--	--	--
13	2'-6"	6'-8"	--	--	--
14	2'-6"	6'-8"	--	--	--
15	1'-6"	6'-8"	--	--	--
16	2'-8"	6'-8"	--	--	--
17	2'-8"	6'-8"	--	--	--
18	4'-0"	6'-8"	--	--	--
19	2'-8"	6'-8"	--	--	--
20	2'-6"	6'-8"	--	--	--
21	2'-4"	6'-8"	--	--	--
22	2'-6"	6'-8"	--	--	--
23	2'-6"	6'-8"	--	--	--
24	2'-2"	6'-8"	--	--	--
25	2'-6"	6'-8"	--	1 HR	Closer
26	2'-6"	6'-8"	--	1 HR	Closer
27	2'-6"	6'-8"	--	--	--
28	2'-2"	6'-8"	--	--	--
29	2'-6"	6'-8"	--	--	--
30	2'-6"	6'-8"	--	--	--
31	2'-6"	6'-8"	--	--	--
32	1'-6"	6'-8"	--	--	--
33	2'-8"	6'-8"	--	--	--
34	2'-8"	6'-8"	--	--	--
35	4'-0"	6'-8"	--	--	--
36	2'-8"	6'-8"	--	--	--
37	2'-8"	6'-8"	--	--	--
38	2'-4"	6'-8"	--	--	--
39	2'-6"	6'-8"	--	--	--
40	2'-6"	6'-8"	--	--	--
41	2'-6"	6'-8"	--	--	--
42	2'-2"	6'-8"	--	--	--
43	2'-6"	6'-8"	--	1 HOUR	Closer
44	2'-6"	6'-8"	--	1 HOUR	Closer
45	2'-6"	6'-8"	--	--	--
46	2'-2"	6'-8"	--	--	--
47	2'-6"	6'-8"	--	--	--
48	2'-6"	6'-8"	--	--	--
49	2'-6"	6'-8"	--	--	--
50	1'-6"	6'-8"	--	--	--
51	2'-8"	6'-8"	--	--	--
52	2'-8"	6'-8"	--	--	--
53	4'-0"	6'-8"	--	--	--
54	2'-8"	6'-8"	--	--	--
55	2'-8"	6'-8"	--	--	--

WINDOW NOTES:
ALL WINDOWS SHALL BE RECONDITIONED
STORMS WINDOWS WILL BE ADDED


ALL GLAZING SHALL CONFORM TO IBC 2009 SEC 2406
WINDOW GLAZING WITH SILL HTS LESS THAN 18" TO BE TEMPERED.
WINDOW GLAZING 24" OR CLOSER TO DOORS SHALL BE TEMPERED.
WINDOW GLAZING 36" OR CLOSER TO STAIRWAYS AND 36" OR LESS
ABOVE FLOOR SHALL BE TEMPERED.
WINDOW GLAZING WITHIN 60" OF THE BOTTOM OF A STAIRWAY AND
LESS THAN 36" ABOVE THE FLOOR SHALL BE TEMPERED.

ALL WINDOWS SHALL CONFORM TO R1405.13.2 WINDOW FALL
PROTECTION
ALL WINDOWS WITH SILL HTS LESS THAN 24" AND MORE THAN 72"
ABOVE GRADE TO HAVE OPENING LIMITERS TO RESTRICT OPENING
TO 4".

SEC.1029 EMERGENCY ESCAPE AND RESCUE OPENINGS
SLEEPING ROOMS SHALL HAVE AT LEAST ONE EGRESS WINDOW WITH
A SILL HT OF NOT MORE THAN 44". A MINIMUM CLEAR OPENING
HEIGHT OF 24" AND A MINIMUM CLEAR OPENING WIDTH OF 20"

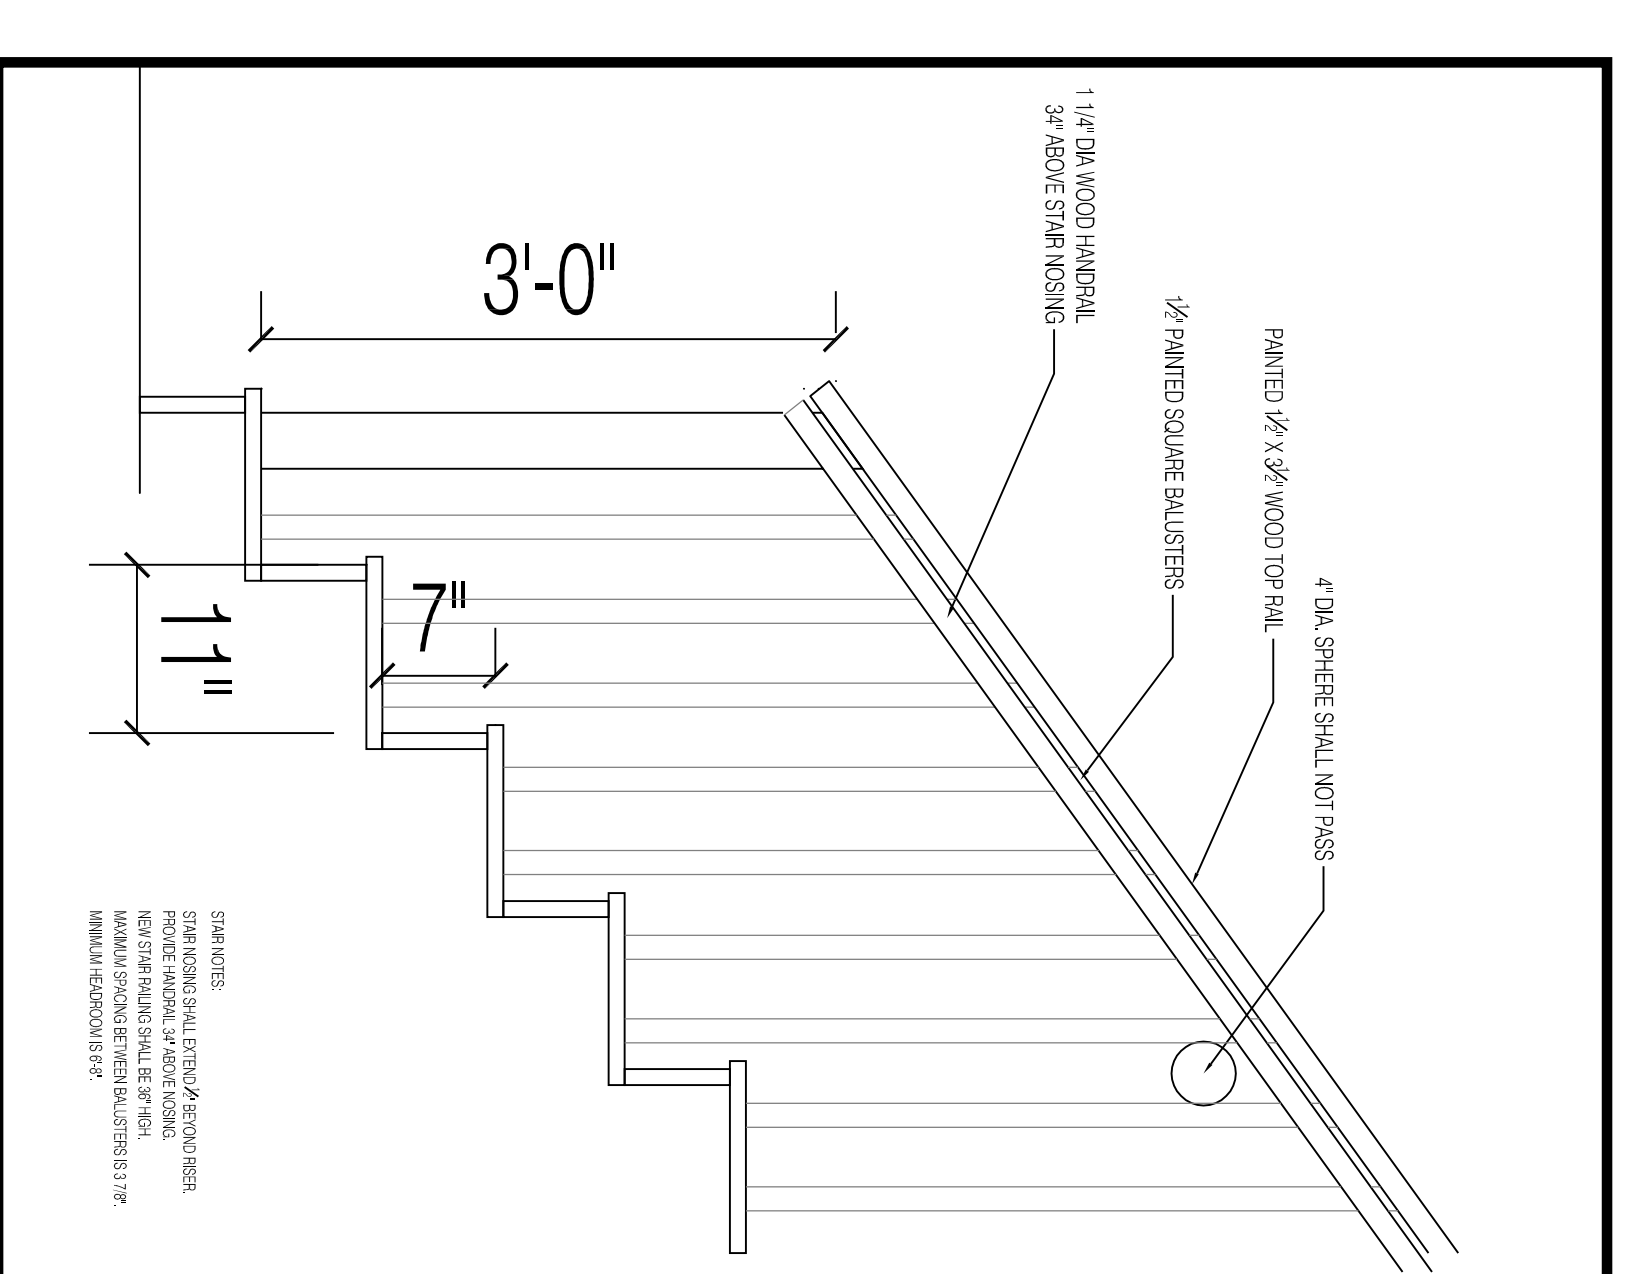

DETAIL NOTES:
SHOW HOW SILL GLAZING IS RECONSTRUCTED
PROJECT MANUAL, SECTION 05050
WINDOW SILL AND RAIL BALUSTERS S177
MANUAL FOR WINDOW E.P.C.

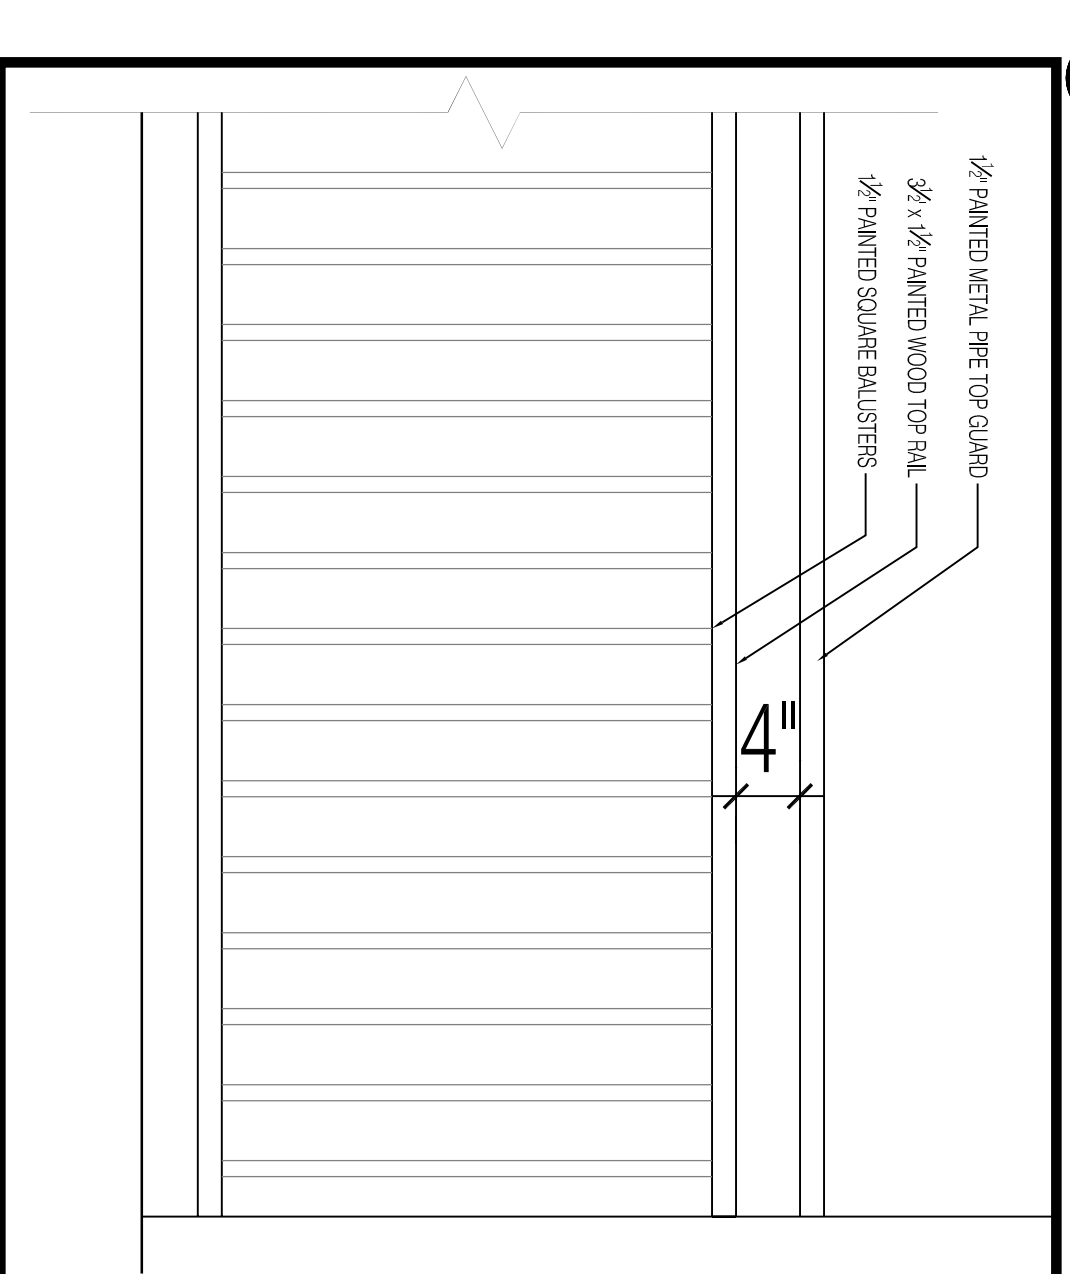

2 RAILING DETAIL
1" = 1'-0"

1 STAIR DETAIL
1" = 1'-0"



Hemesphere DESIGN
Architecture
58 Fore Street
Portland, ME 04101
207.232.6079
joe@hemespheredesign.com
www.hemespheredesign.com

PROSPECT DESIGN
58 FORE ST. PORTLAND, ME
www.prospectdesign.me
T: 207 - 749 - 7400

96 FEDERAL
96 FEDERAL STREET, PORTLAND, ME

SHEET TITLE
REVISION
SCHEDULES & DETAILS
PERMIT SET

DRAWN BY:
DATE: May 26, 2016

A 4