

WINDOW SCHEDULE

MARK	SIZE		TYPE	NOTES
	WIDTH	HEIGHT		
1	3'-9"	6'-6"	Double Hung	EGRESS
2	3'-0"	6'-6"	Double Hung	--
3	3'-0"	6'-6"	Double Hung	--
4	3'-0"	6'-6"	Double Hung	--
5	3'-0"	6'-6"	Double Hung	--
6	3'-9"	6'-6"	Double Hung	EGRESS
7	3'-9"	6'-6"	Double Hung	--
8	3'-0"	6'-6"	Double Hung	--
9	3'-9"	6'-6"	Double Hung	--
10	3'-9"	6'-6"	Double Hung	EGRESS
11	3'-9"	6'-6"	Double Hung	EGRESS
12	3'-9"	6'-6"	Double Hung	--
13	3'-0"	6'-0"	Double Hung	EGRESS
14	1'-8"	6'-0"	Double Hung	--
15	3'-0"	6'-0"	Double Hung	--
16	1'-8"	6'-0"	Double Hung	--
17	3'-9"	6'-0"	Double Hung	--
18	1'-8"	6'-0"	Double Hung	--
19	3'-0"	6'-0"	Double Hung	--
20	1'-8"	6'-0"	Double Hung	--
21	3'-0"	6'-0"	Double Hung	EGRESS
22	3'-9"	6'-0"	Double Hung	--
23	3'-0"	6'-0"	Double Hung	--
24	3'-9"	6'-0"	Double Hung	--
25	3'-9"	6'-0"	Double Hung	--
26	3'-9"	6'-0"	Double Hung	EGRESS
27	3'-9"	6'-0"	Double Hung	--
28	3'-0"	5'-2"	Double Hung	EGRESS
29	1'-8"	5'-2"	Double Hung	--
30	3'-0"	5'-2"	Double Hung	--
31	1'-8"	5'-2"	Double Hung	--
32	3'-9"	5'-2"	Double Hung	--
33	1'-8"	5'-2"	Double Hung	--
34	3'-0"	5'-2"	Double Hung	--
35	1'-8"	5'-2"	Double Hung	--
36	3'-9"	5'-2"	Double Hung	--
37	3'-0"	5'-2"	Double Hung	--
38	3'-9"	5'-2"	Double Hung	--
39	3'-9"	5'-2"	Double Hung	EGRESS
40	3'-9"	5'-2"	Double Hung	EGRESS
41	3'-9"	5'-2"	Double Hung	--
42	3'-0"	5'-2"	Double Hung	EGRESS

WINDOW NOTES:
 ALL WINDOWS SHALL BE RECONDITIONED
 STORMS WINDOWS WILL BE ADDED


ALL GLAZING SHALL CONFORM TO IBC 2009 SEC 2406
 WINDOW GLAZING WITH SILL HTS LESS THAN 18" TO BE TEMPERED.
 WINDOW GLAZING 24" OR CLOSER TO DOORS SHALL BE TEMPERED.
 WINDOW GLAZING 36" OR CLOSER TO STAIRWAYS AND 36" OR LESS
 ABOVE FLOOR SHALL BE TEMERED.
 WINDOW GLAZING WITHIN 60" OF THE BOTTOM OF A STAIRWAY AND
 LESS THAN 36" ABOVE THE FLOOR SHALL BE TEMERED.

ALL WINDOWS SHALL CONFORM TO R1405.13.2 WINDOW FALL
 PROTECTION
 ALL WINDOWS WITH SILL HTS LESS THAN 24" AND MORE THAN 72"
 ABOVE GRADE TO HAVE OPENING LIMITERS TO RESRICT OPENING
 TO 4".


SEC1029 EMERGENCY ESCAPE AND RESCUE OPENINGS
 SLEEPING ROOMS SHALL HAVE AT LEAST ONE EGRESS WINDOW WITH
 A SILL HT OF NOT MORE THAN 44". A MINIMUM CLEAR OPENING
 HEIGHT OF 24" AND A MINIMUM CLEAR OPENING WIDTH OF 20"

DOOR AND FRAME SCHEDULE


MARK	DOOR SIZE		GLAZING	FIRE RATING LABEL	NOTES
	WD	HGT			
1	2'-6"	6'-8"	--	--	--
2	2'-6"	6'-8"	--	1 HR	Closer
2	2'-6"	6'-8"	--	--	--
3	2'-6"	6'-8"	--	1 HR	Closer
5	2'-4"	6'-8"	--	--	--
6	2'-6"	6'-8"	--	--	--
7	2'-6"	6'-8"	--	--	--
8	2'-2"	6'-8"	--	--	--
9	2'-6"	6'-8"	--	--	--
10	2'-6"	6'-8"	--	--	--
11	2'-2"	6'-8"	--	--	--
12	2'-6"	6'-8"	--	--	--
13	2'-6"	6'-8"	--	--	--
14	2'-6"	6'-8"	--	--	--
15	1'-6"	6'-8"	--	--	--
16	2'-8"	6'-8"	--	--	--
17	2'-8"	6'-8"	--	--	--
18	4'-0"	6'-8"	--	--	--
19	2'-8"	6'-8"	--	--	--
20	2'-6"	6'-8"	--	--	--
21	2'-4"	6'-8"	--	--	--
22	2'-6"	6'-8"	--	--	--
23	2'-6"	6'-8"	--	--	--
24	2'-2"	6'-8"	--	--	--
25	2'-6"	6'-8"	--	1 HR	Closer
26	2'-6"	6'-8"	--	1 HR	Closer
27	2'-6"	6'-8"	--	--	--
28	2'-2"	6'-8"	--	--	--
29	2'-6"	6'-8"	--	--	--
30	2'-6"	6'-8"	--	--	--
31	2'-6"	6'-8"	--	--	--
32	1'-6"	6'-8"	--	--	--
33	2'-8"	6'-8"	--	--	--
34	2'-8"	6'-8"	--	--	--
35	4'-0"	6'-8"	--	--	--
36	2'-8"	6'-8"	--	--	--
37	2'-8"	6'-8"	--	--	--
38	2'-4"	6'-8"	--	--	--
39	2'-6"	6'-8"	--	--	--
40	2'-6"	6'-8"	--	--	--
41	2'-6"	6'-8"	--	--	--
42	2'-2"	6'-8"	--	--	--
43	2'-6"	6'-8"	--	1 HOUR	Closer
44	2'-6"	6'-8"	--	--	--
45	2'-6"	6'-8"	--	1 HOUR	Closer
46	2'-2"	6'-8"	--	--	--
47	2'-6"	6'-8"	--	--	--
48	2'-6"	6'-8"	--	--	--
49	2'-6"	6'-8"	--	--	--
50	1'-6"	6'-8"	--	--	--
51	2'-8"	6'-8"	--	--	--
52	2'-8"	6'-8"	--	--	--
53	4'-0"	6'-8"	--	--	--
54	2'-8"	6'-8"	--	--	--
55	2'-8"	6'-8"	--	--	--

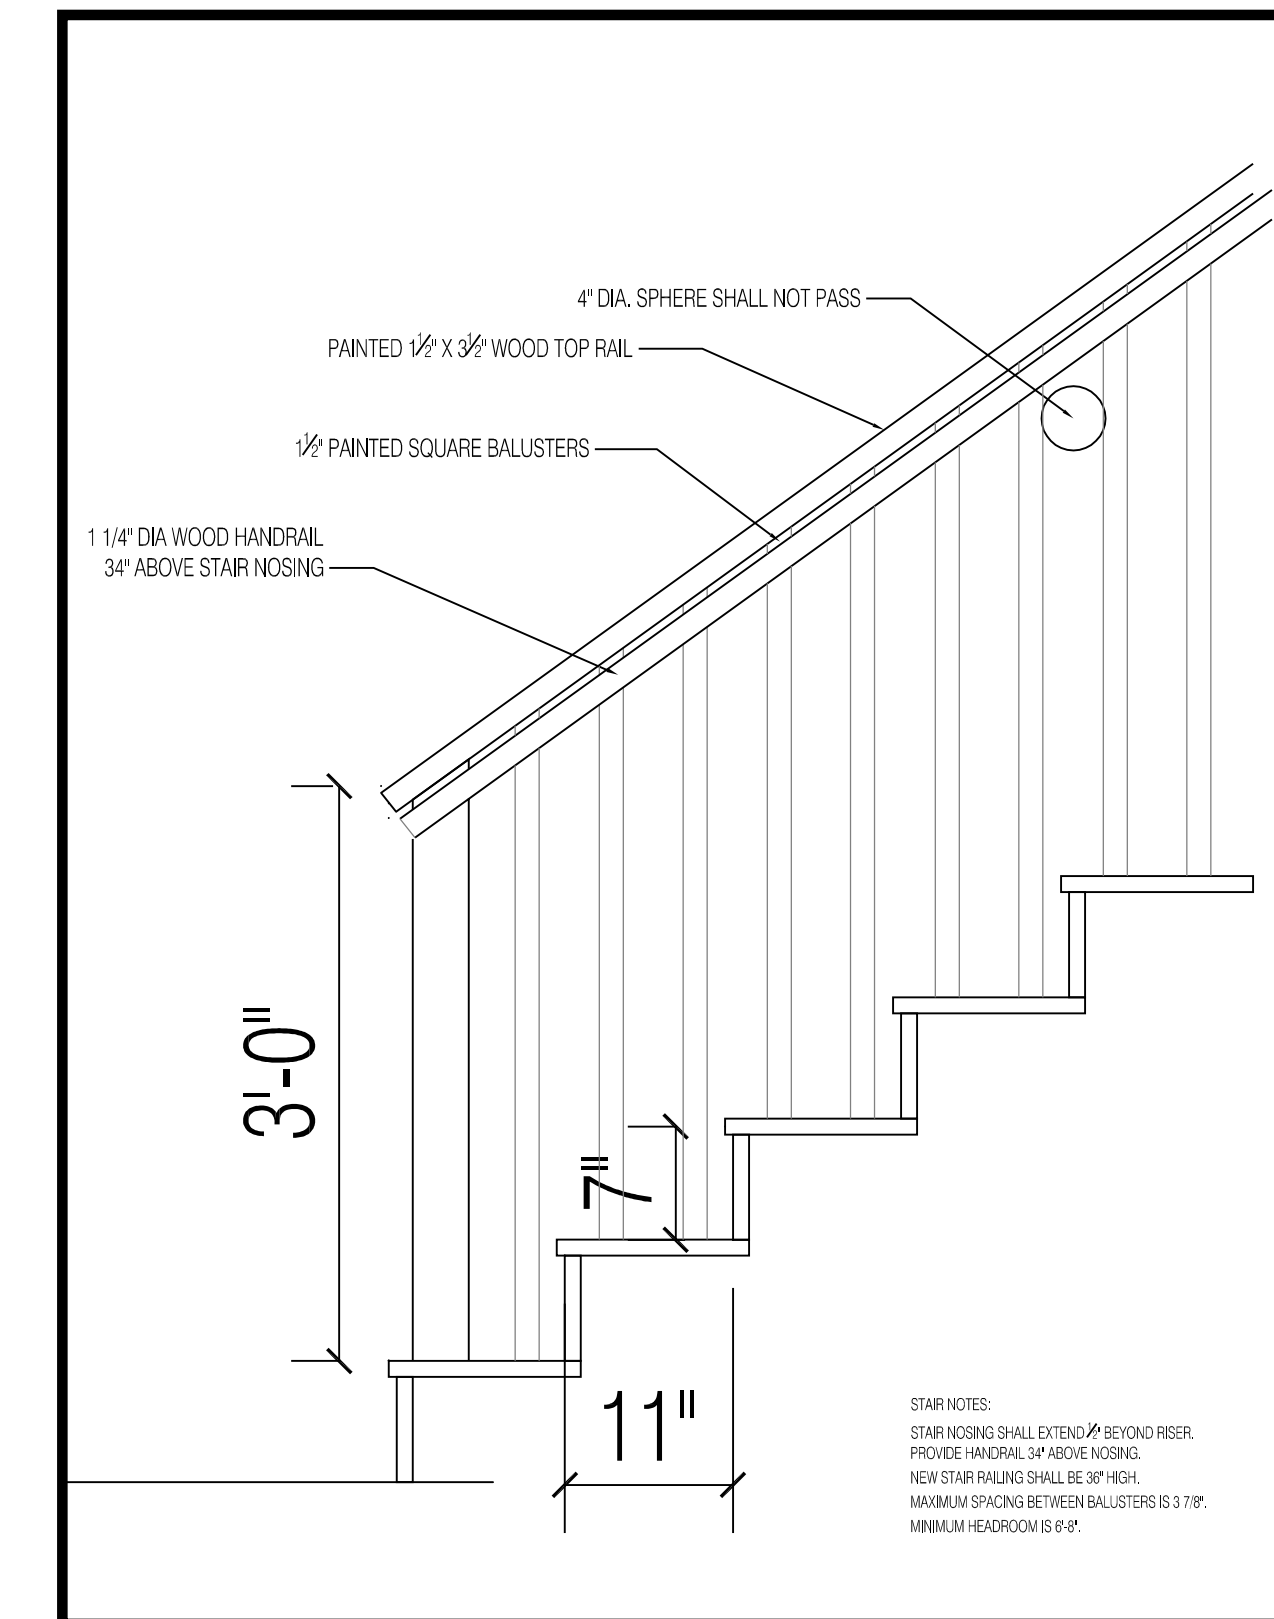

1 STAIR DETAIL
1" = 1'-0"

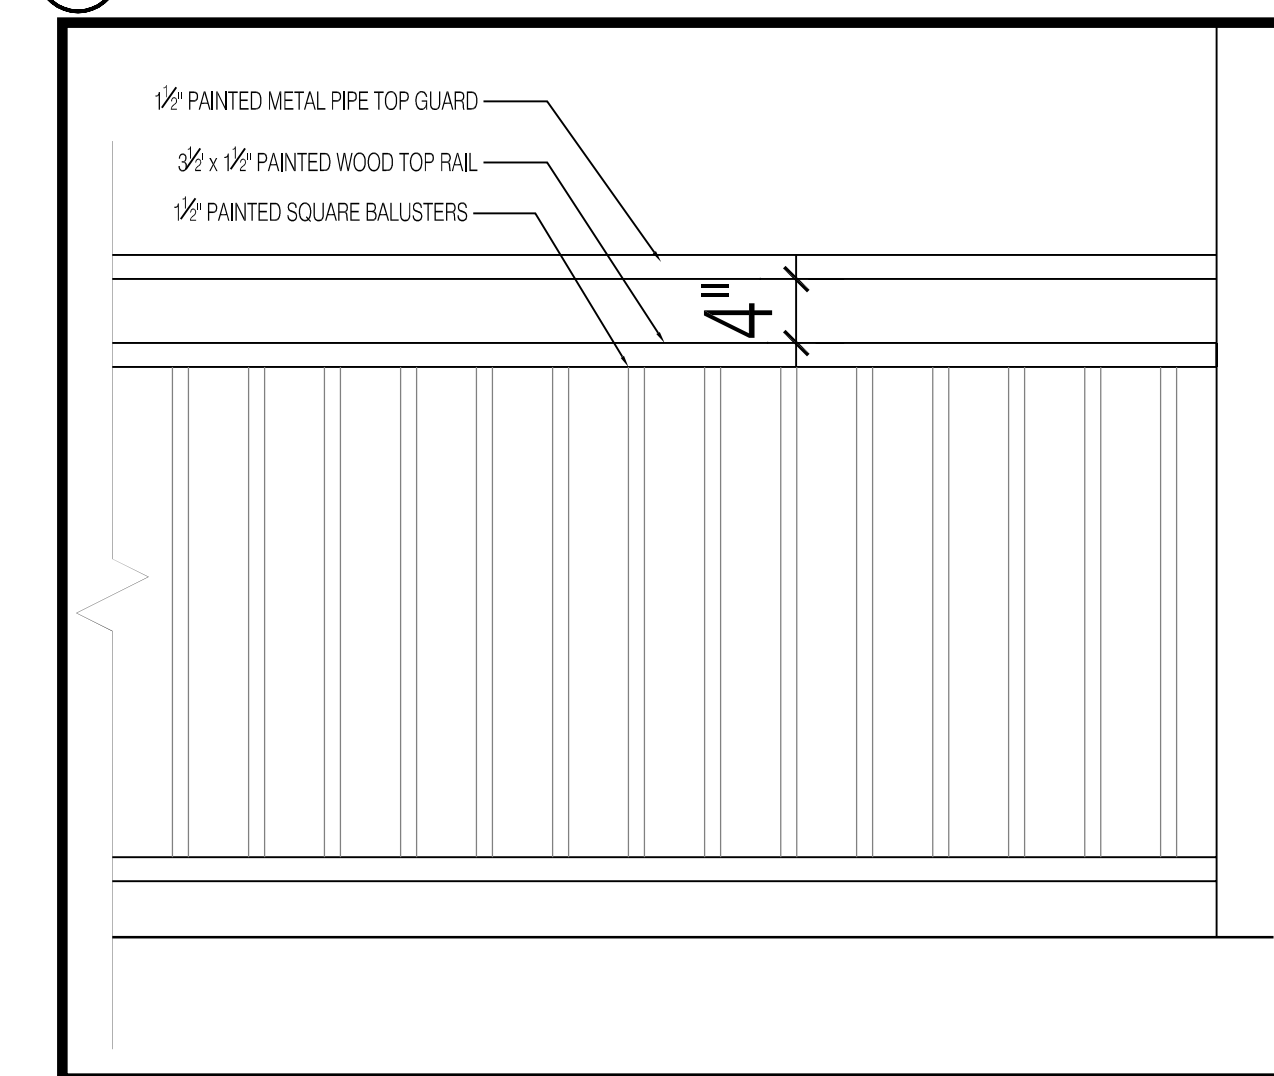

2 RAILING DETAIL
1" = 1'-0"

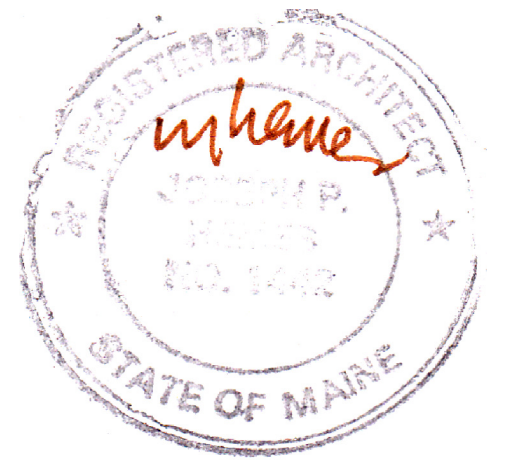

**HEMESphere
DESIGN**

Architecture

58 Fore Street
 Portland, ME 04101
 207.232.6079
 joe@hemespheredesign.com
 www.hemespheredesign.com

PROSPECT

RD
DESIGN

58 FORE ST. PORTLAND, ME
 www.prospectdesign.me
 T: 207 - 749 - 7400

96 FEDERAL
 96 FEDERAL STREET, PORTLAND, ME

SCHEDULES & DETAILS

PERMIT SET

REVISION	

DRAWN BY:
 DATE: May 24, 2016

A4