

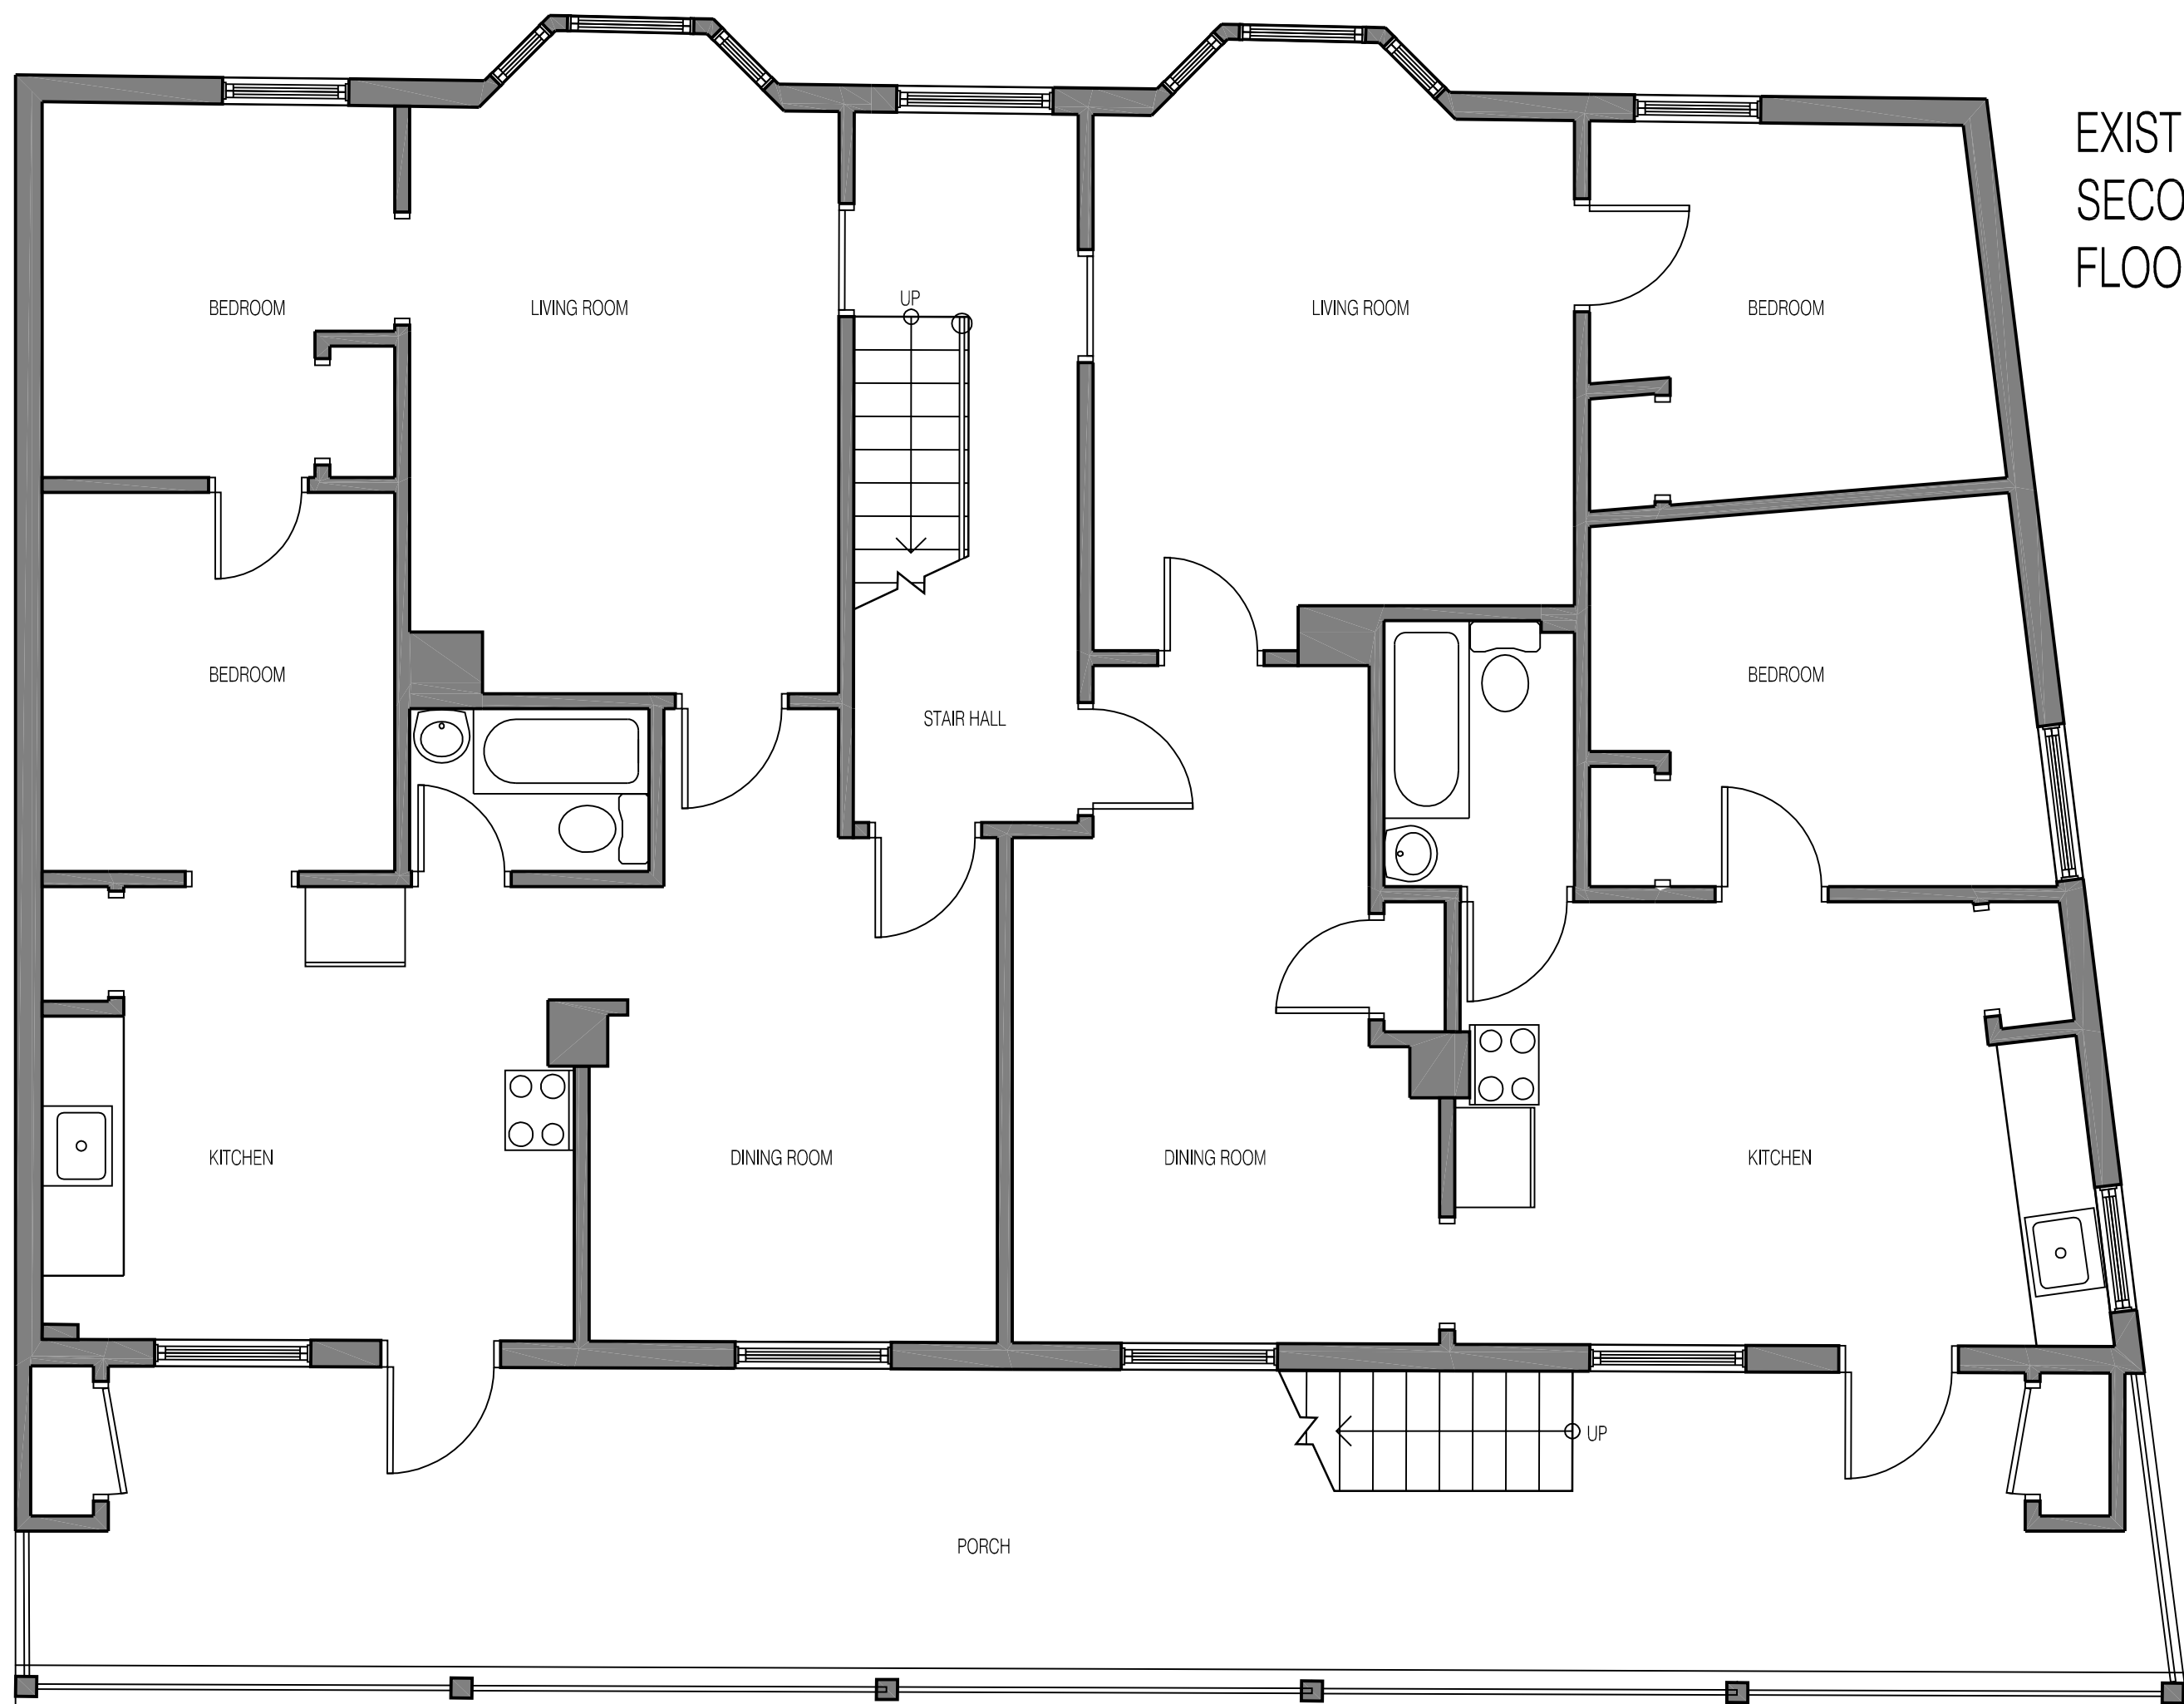



EXISTING  
FIRST  
FLOOR

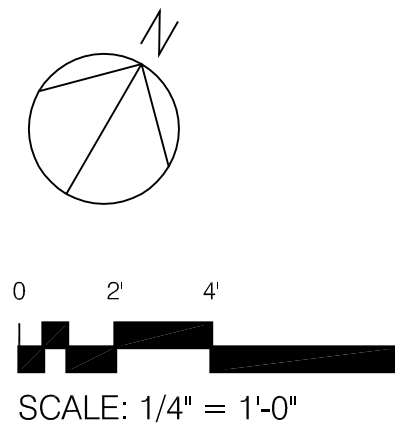

EXISTING  
SECOND  
FLOOR

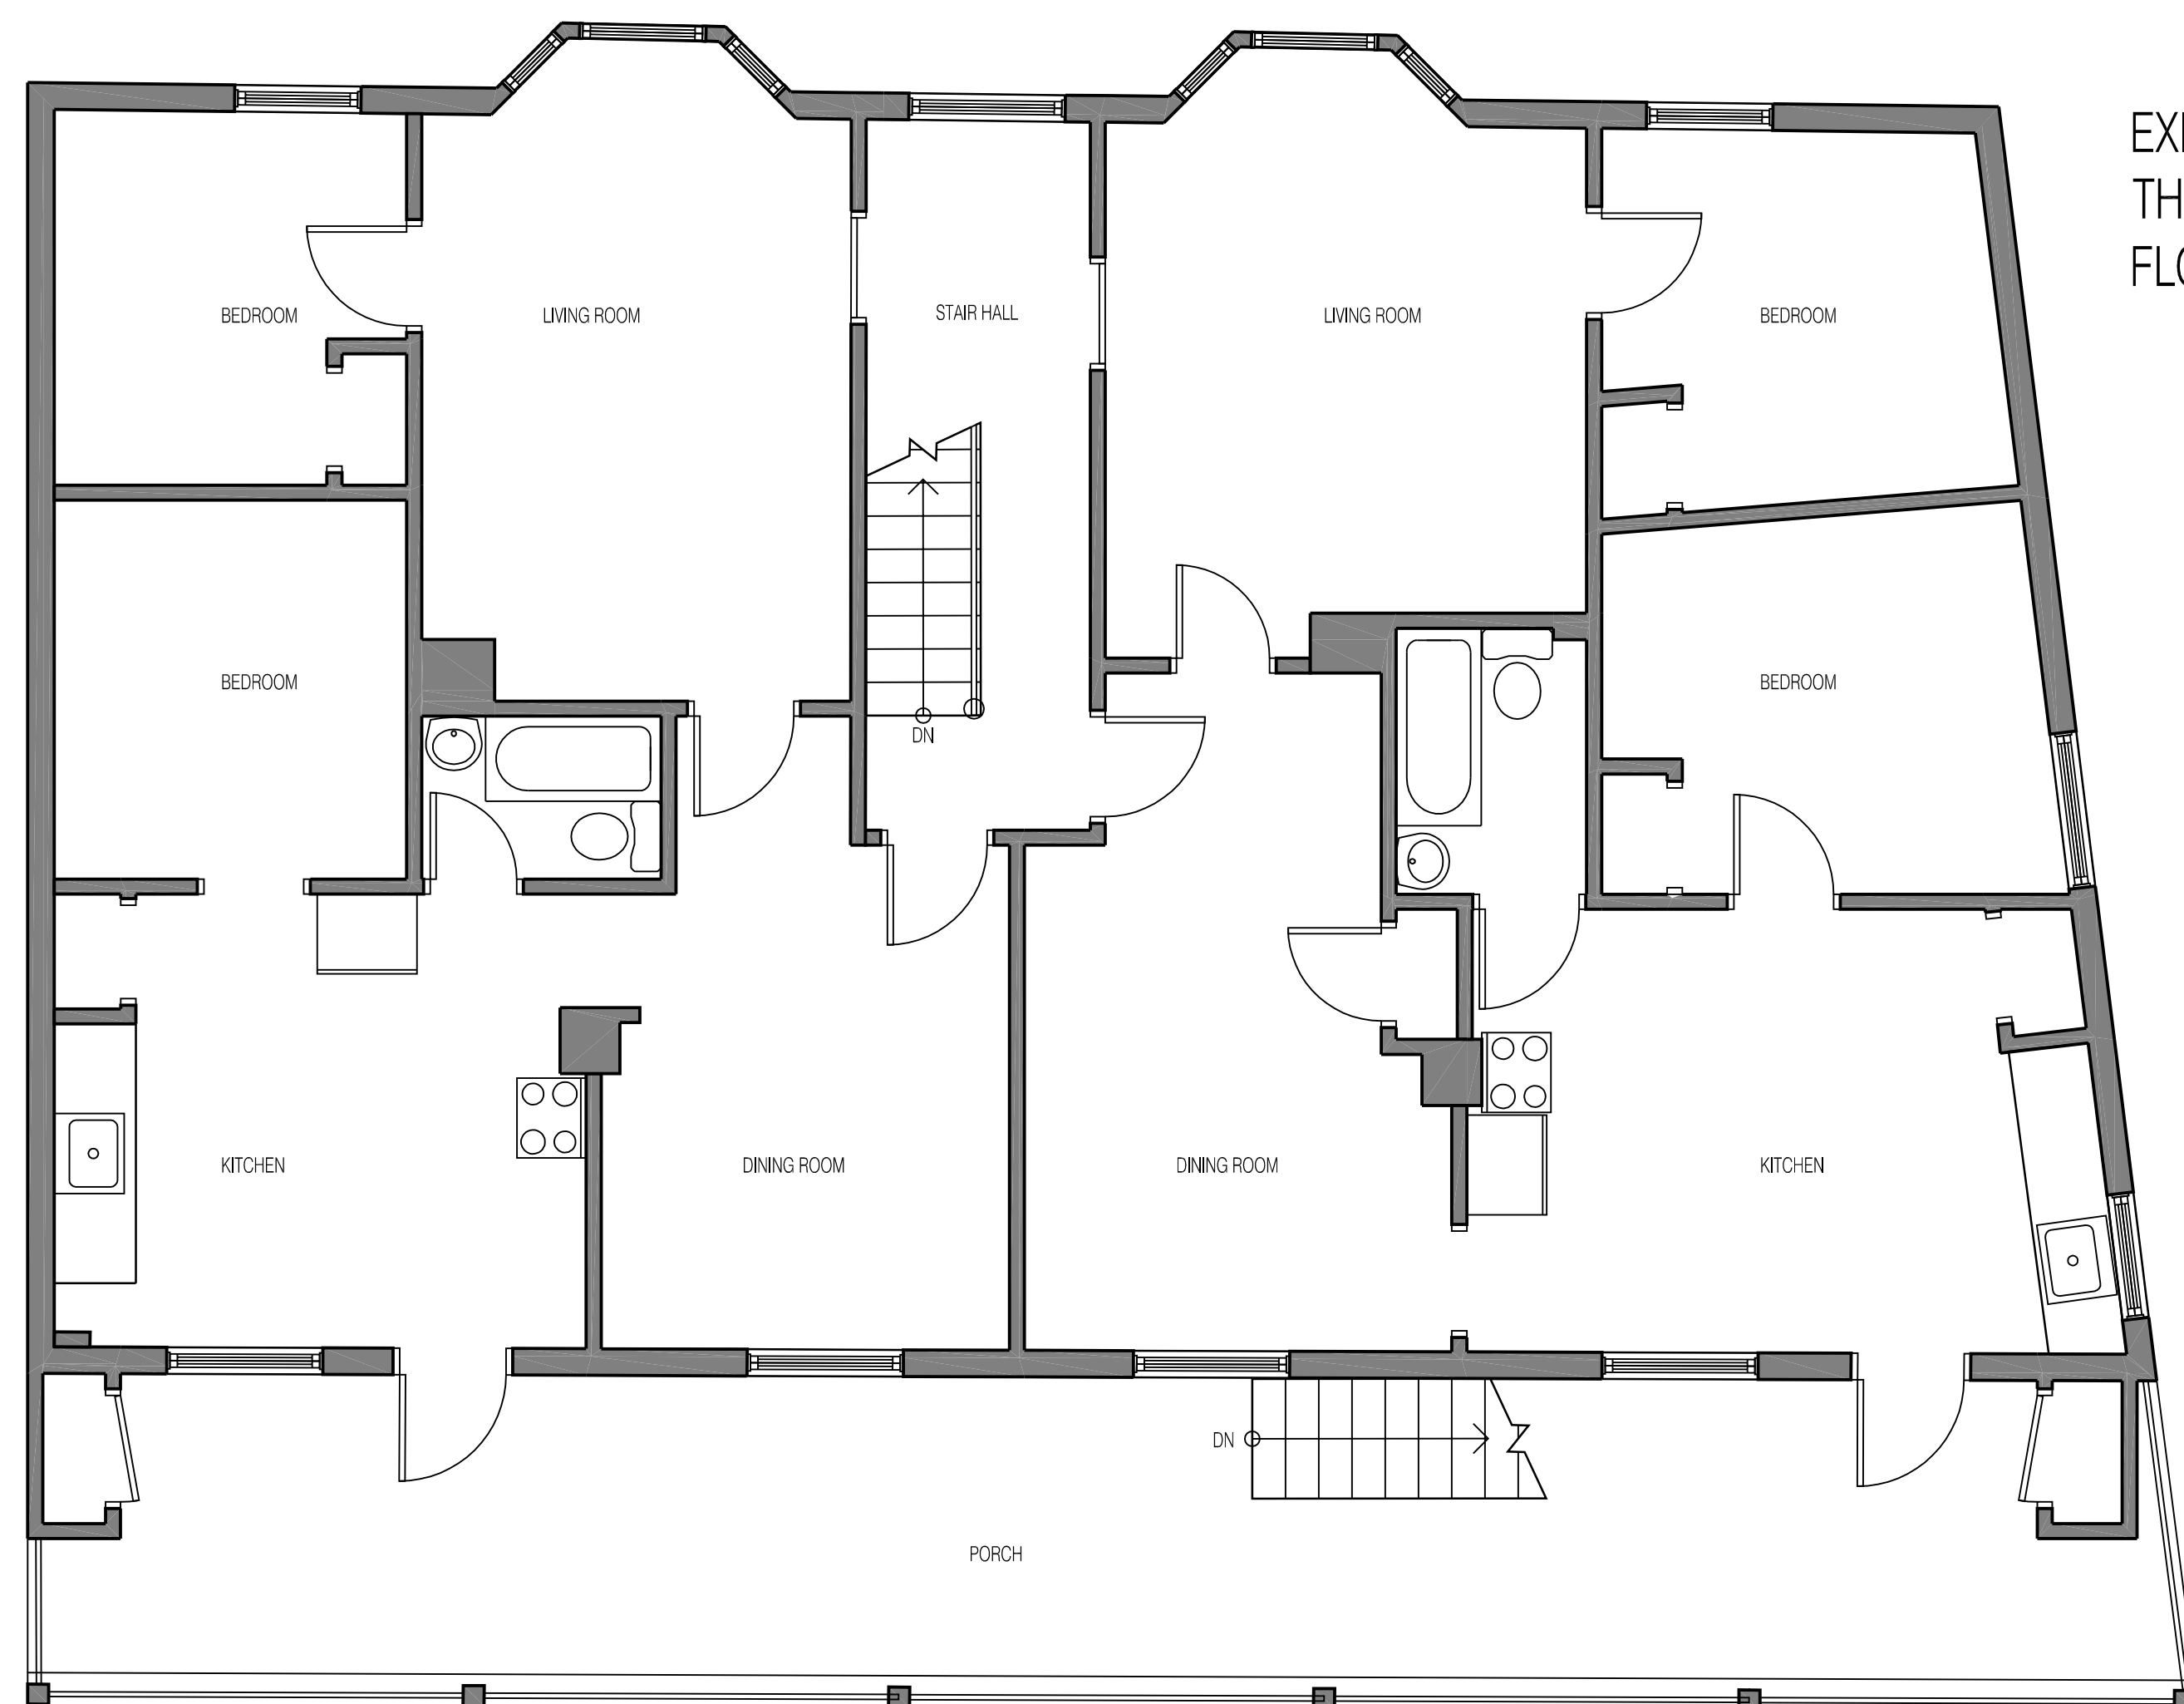

EXISTING  
THIRD  
FLOOR

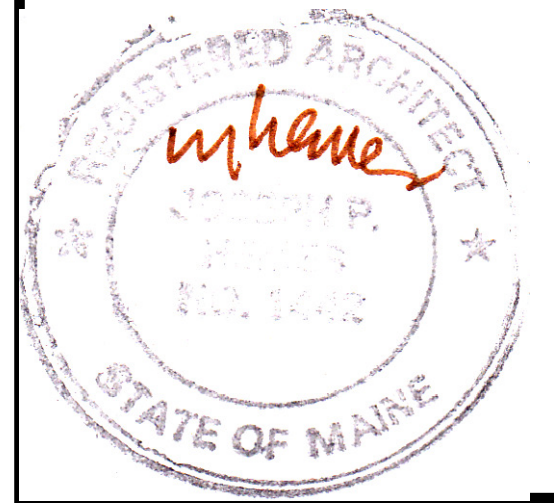

**HEMESphere  
DESIGN**

Architecture

58 Fore Street  
Portland, ME 04101  
207.232.6079  
joe@hemespheredesign.com  
www.hemespheredesign.com

PROSPECT



DESIGN

58 FORE ST. PORTLAND, ME  
www.prospectdesign.me  
T: 207 - 749 - 7400

96 FEDERAL STREET, PORTLAND, ME

EXISTING PLANS

PERMIT SET

SHEET TITLE
EXISTING PLANS

REVISION

DRAWN BY: DATE: May 24, 2016

DATE: May 24, 2016

EX 1