

**HEMESPHERE
DESIGN**

Architecture


58 Fore Street
Portland, ME 04101
207.232.6079
joe@hemisphere-design.com
www.hemisphere-design.com

PROSPECT



DESIGN

58 FORE ST. PORTLAND, ME
www.prospectdesign.me
T: 207 - 749 - 7400

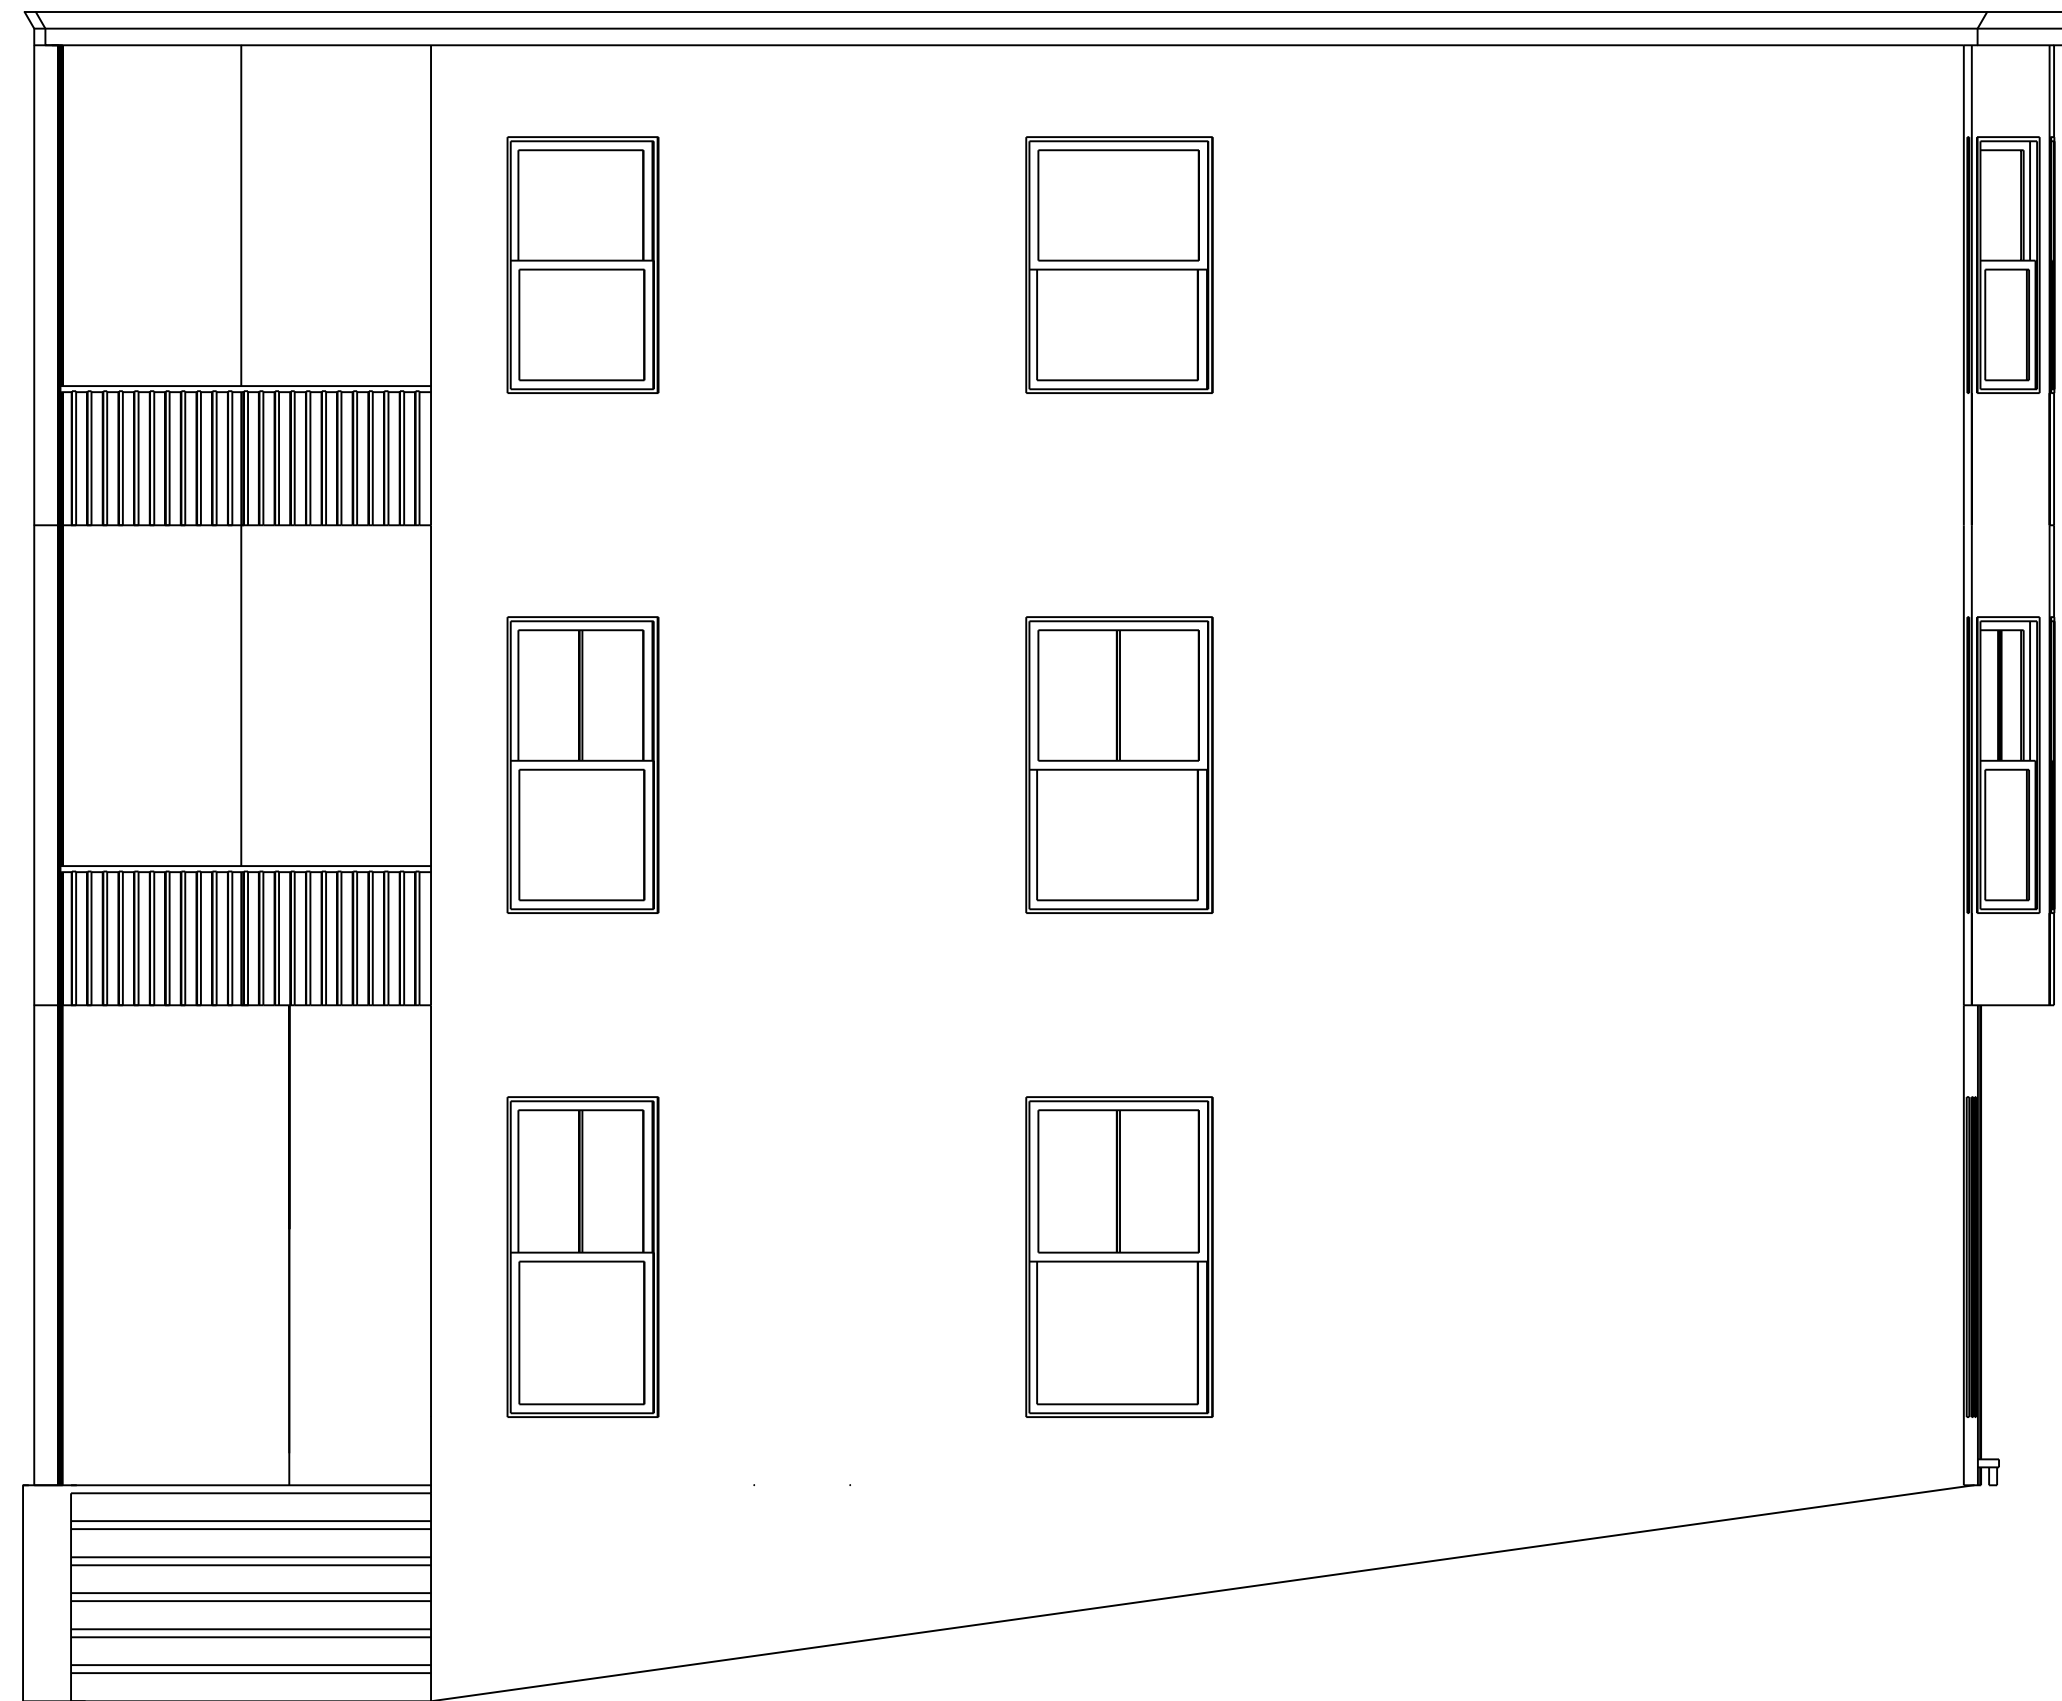

2 ELEVATION (5)
1/4" = 1'-0"



1 ELEVATION (4)
1/4" = 1'-0"



3 ELEVATION (6)
1/4" = 1'-0"

96 FEDERAL
96 FEDERAL STREET, PORTLAND, ME

EXISTING ELEVATIONS

PERMIT SET

SHEET TITLE

REVISION

DRAWN BY:

DATE: May 24, 2016

EX 2