

# WINDOW SCHEDULE

MARK	SIZE		TYPE	NOTES
	WIDTH	HEIGHT		
1	3'-9"	6'-6"	Double Hung	EGRESS
2	3'-0"	6'-6"	Double Hung	--
3	3'-0"	6'-6"	Double Hung	--
4	3'-0"	6'-6"	Double Hung	--
5	3'-0"	6'-6"	Double Hung	EGRESS
6	3'-9"	6'-6"	Double Hung	--
7	3'-9"	6'-6"	Double Hung	--
8	3'-0"	6'-6"	Double Hung	--
9	3'-9"	6'-6"	Double Hung	EGRESS
10	3'-9"	6'-6"	Double Hung	EGRESS
11	3'-9"	6'-6"	Double Hung	EGRESS
12	3'-9"	6'-6"	Double Hung	--
13	3'-0"	6'-0"	Double Hung	EGRESS
14	3'-0"	6'-0"	Double Hung	--
15	3'-0"	6'-0"	Double Hung	--
16	3'-9"	6'-0"	Double Hung	--
17	3'-9"	6'-0"	Double Hung	--
18	3'-9"	6'-0"	Double Hung	--
19	3'-0"	6'-0"	Double Hung	--
20	3'-0"	6'-0"	Double Hung	--
21	3'-0"	6'-0"	Double Hung	EGRESS
22	3'-9"	6'-0"	Double Hung	--
23	3'-0"	6'-0"	Double Hung	--
24	3'-9"	6'-0"	Double Hung	--
25	3'-9"	6'-0"	Double Hung	--
26	3'-9"	6'-0"	Double Hung	EGRESS
27	3'-9"	6'-0"	Double Hung	--
28	3'-0"	5'-2"	Double Hung	EGRESS
29	3'-0"	5'-2"	Double Hung	--
30	3'-0"	5'-2"	Double Hung	--
31	3'-9"	5'-2"	Double Hung	--
32	3'-9"	5'-2"	Double Hung	--
33	3'-9"	5'-2"	Double Hung	--
34	3'-0"	5'-2"	Double Hung	--
35	3'-0"	5'-2"	Double Hung	--
36	3'-9"	5'-2"	Double Hung	--
37	3'-0"	5'-2"	Double Hung	--
38	3'-9"	5'-2"	Double Hung	--
39	3'-9"	5'-2"	Double Hung	EGRESS
40	3'-9"	5'-2"	Double Hung	EGRESS
41	3'-9"	5'-2"	Double Hung	--
42	3'-0"	5'-2"	Double Hung	EGRESS

# DOOR AND FRAME SCHEDULE


MARK	DOOR SIZE		GLAZING	FIRE RATING LABEL	NOTES
	WD	HGT			
1	2'-6"	6'-8"	--	--	--
2	2'-6"	6'-8"	--	1 HR	Closer
3	2'-6"	6'-8"	--	--	--
4	2'-6"	6'-8"	--	1 HR	Closer
5	2'-4"	6'-8"	--	--	--
6	2'-6"	6'-8"	--	--	--
7	2'-6"	6'-8"	--	--	--
8	2'-6"	6'-8"	--	--	--
9	2'-6"	6'-8"	--	--	--
10	2'-6"	6'-8"	--	--	--
11	2'-2"	6'-8"	--	--	--
12	2'-6"	6'-8"	--	--	--
13	2'-6"	6'-8"	--	--	--
14	2'-6"	6'-8"	--	--	--
15	1'-6"	6'-8"	--	--	--
16	2'-8"	6'-8"	--	--	--
17	2'-8"	6'-8"	--	--	--
18	4'-0"	6'-8"	--	--	--
19	2'-8"	6'-8"	--	--	--
20	2'-6"	6'-8"	--	--	--
21	2'-4"	6'-8"	--	--	--
22	2'-6"	6'-8"	--	--	--
23	2'-6"	6'-8"	--	--	--
24	2'-2"	6'-8"	--	--	--
25	2'-6"	6'-8"	--	1 HR	Closer
26	2'-6"	6'-8"	--	1 HR	Closer
27	2'-6"	6'-8"	--	--	--
28	2'-2"	6'-8"	--	--	--
29	2'-6"	6'-8"	--	--	--
30	2'-6"	6'-8"	--	--	--
31	2'-6"	6'-8"	--	--	--
32	1'-6"	6'-8"	--	--	--
33	2'-8"	6'-8"	--	--	--
34	2'-8"	6'-8"	--	--	--
35	4'-0"	6'-8"	--	--	--
36	2'-8"	6'-8"	--	--	--
37	2'-8"	6'-8"	--	--	--
38	2'-4"	6'-8"	--	--	--
39	2'-6"	6'-8"	--	--	--
40	2'-6"	6'-8"	--	--	--
41	2'-6"	6'-8"	--	--	--
42	2'-2"	6'-8"	--	--	--
43	2'-6"	6'-8"	--	1 HOUR	Closer
44	2'-6"	6'-8"	--	1 HOUR	Closer
45	2'-6"	6'-8"	--	--	--
46	2'-2"	6'-8"	--	--	--
47	2'-6"	6'-8"	--	--	--
48	2'-6"	6'-8"	--	--	--
49	2'-6"	6'-8"	--	--	--
50	1'-6"	6'-8"	--	--	--
51	2'-8"	6'-8"	--	--	--
52	2'-8"	6'-8"	--	--	--
53	4'-0"	6'-8"	--	--	--
54	2'-8"	6'-8"	--	--	--
55	2'-8"	6'-8"	--	--	--

WINDOW NOTES:  
ALL WINDOWS SHALL BE RECONDITIONED  
STORMS WINDOWS WILL BE ADDED


ALL GLAZING SHALL CONFORM TO IBC 2009 SEC 2406  
WINDOW GLAZING WITH SILL HTS LESS THAN 18" TO BE TEMPERED.  
WINDOW GLAZING 24" OR CLOSER TO DOORS SHALL BE TEMPERED.  
WINDOW GLAZING 36" OR CLOSER TO STAIRWAYS AND 36" OR LESS  
ABOVE FLOOR SHALL BE TEMPERED.  
WINDOW GLAZING WITHIN 60" OF THE BOTTOM OF A STAIRWAY AND  
LESS THAN 36" ABOVE THE FLOOR SHALL BE TEMPERED.

ALL WINDOWS SHALL CONFORM TO R1405.13.2 WINDOW FALL  
PROTECTION  
ALL WINDOWS WITH SILL HTS LESS THAN 24" AND MORE THAN 72"  
ABOVE GRADE TO HAVE OPENING LIMITERS TO RESTRICT OPENING  
TO 4".

SEC.1029 EMERGENCY ESCAPE AND RESCUE OPENINGS  
SLEEPING ROOMS SHALL HAVE AT LEAST ONE EGRESS WINDOW WITH  
A SILL HT OF NOT MORE THAN 44". A MINIMUM CLEAR OPENING  
HEIGHT OF 24" AND A MINIMUM CLEAR OPENING WIDTH OF 20"

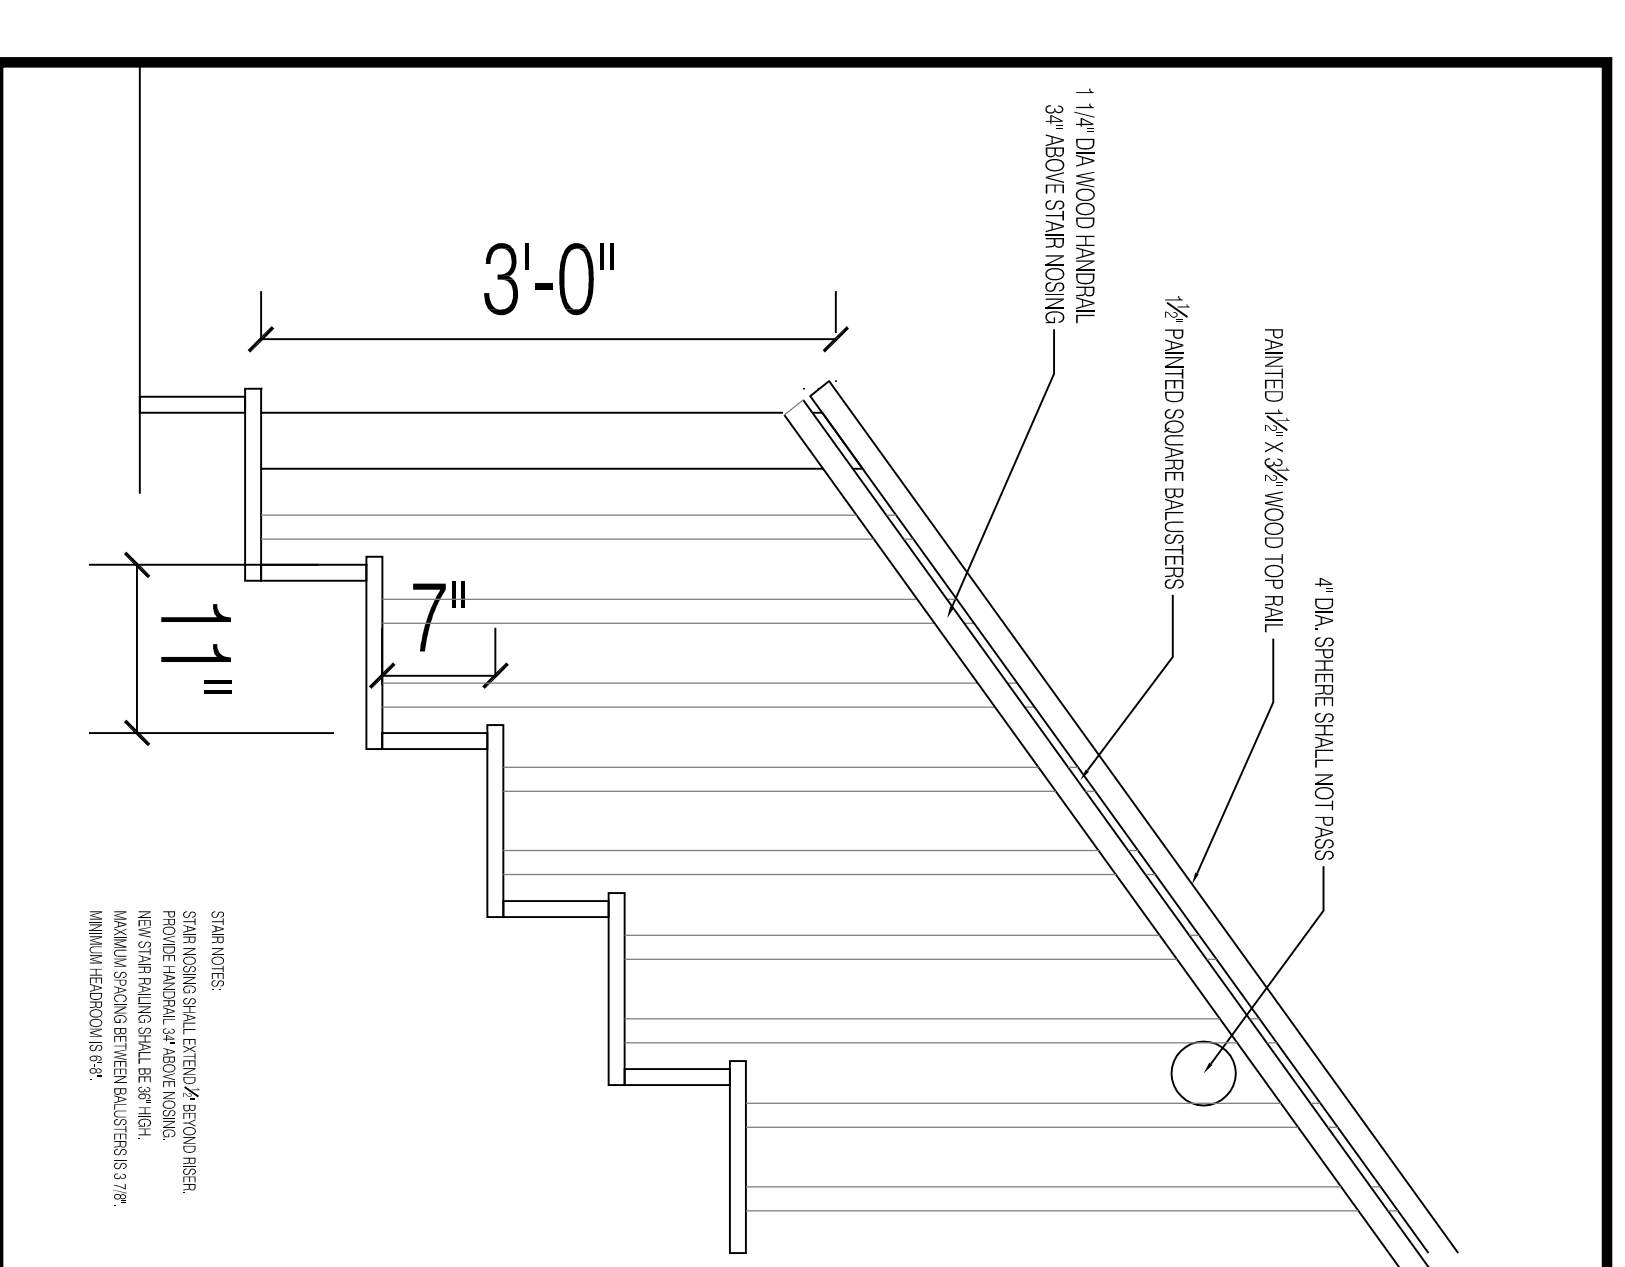

1 STAIR DETAIL  
1" = 1'-0"

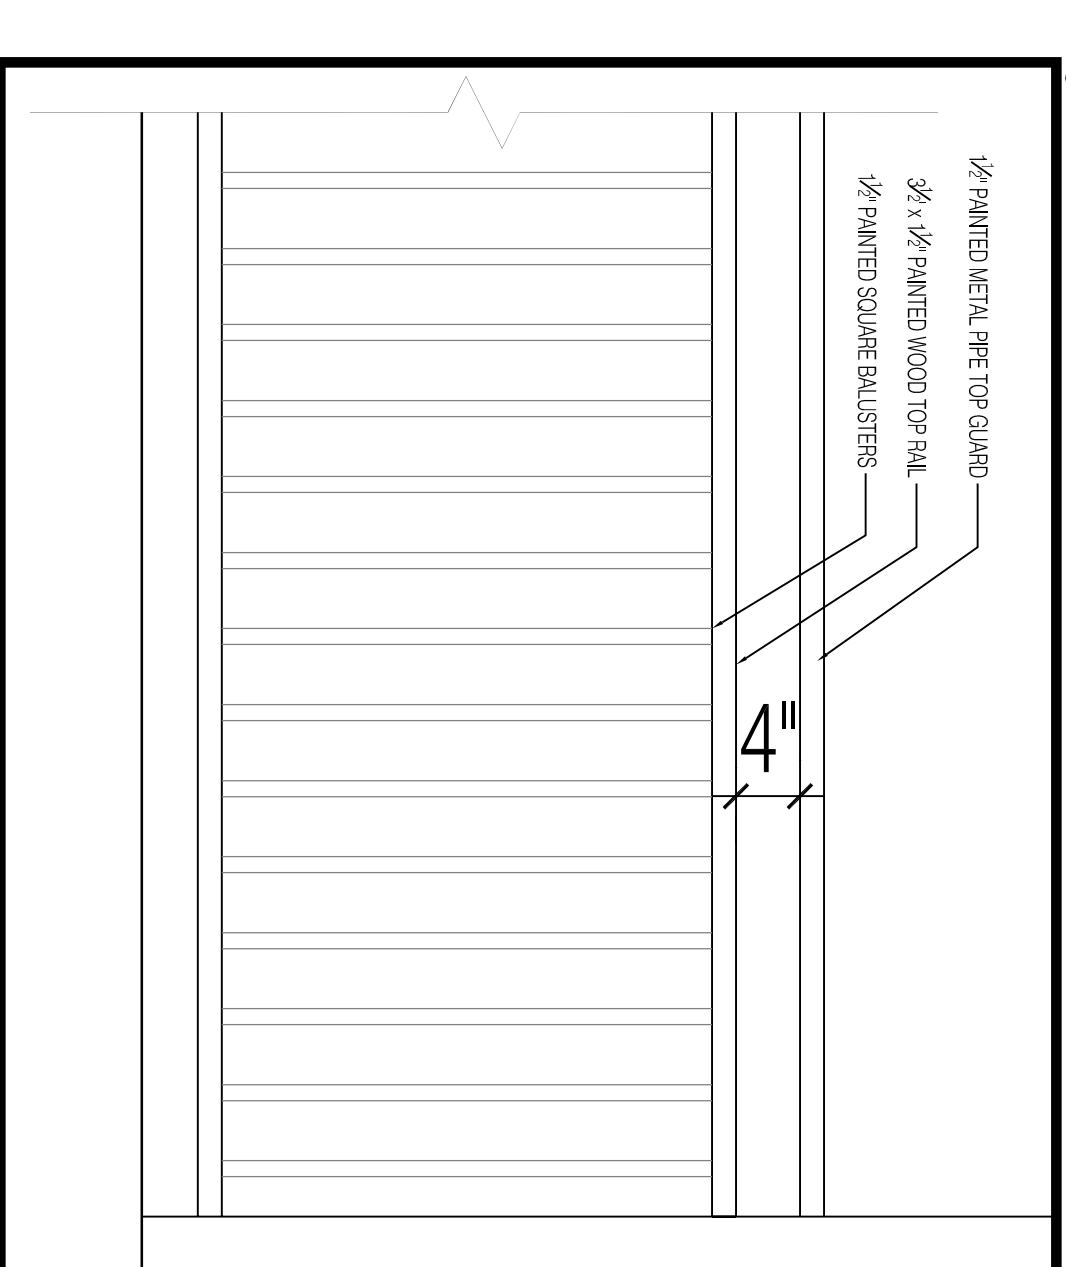

2 RAILING DETAIL  
1" = 1'-0"



**Hemesphere DESIGN**  
Architecture  
58 Fore Street  
Portland, ME 04101  
207.232.6079  
joe@hemespheredesign.com  
www.hemespheredesign.com

**PROSPECT DESIGN**  
58 FORE ST. PORTLAND, ME  
www.prospectdesign.me  
T: 207 - 749 - 7400

96 FEDERAL  
96 FEDERAL STREET, PORTLAND, ME

SHEET TITLE  
REVISION  
SCHEDULES & DETAILS

PERMIT SET

DRAWN BY:  
DATE: May 24, 2016

A 4