



EXISTING
FIRST
FLOOR

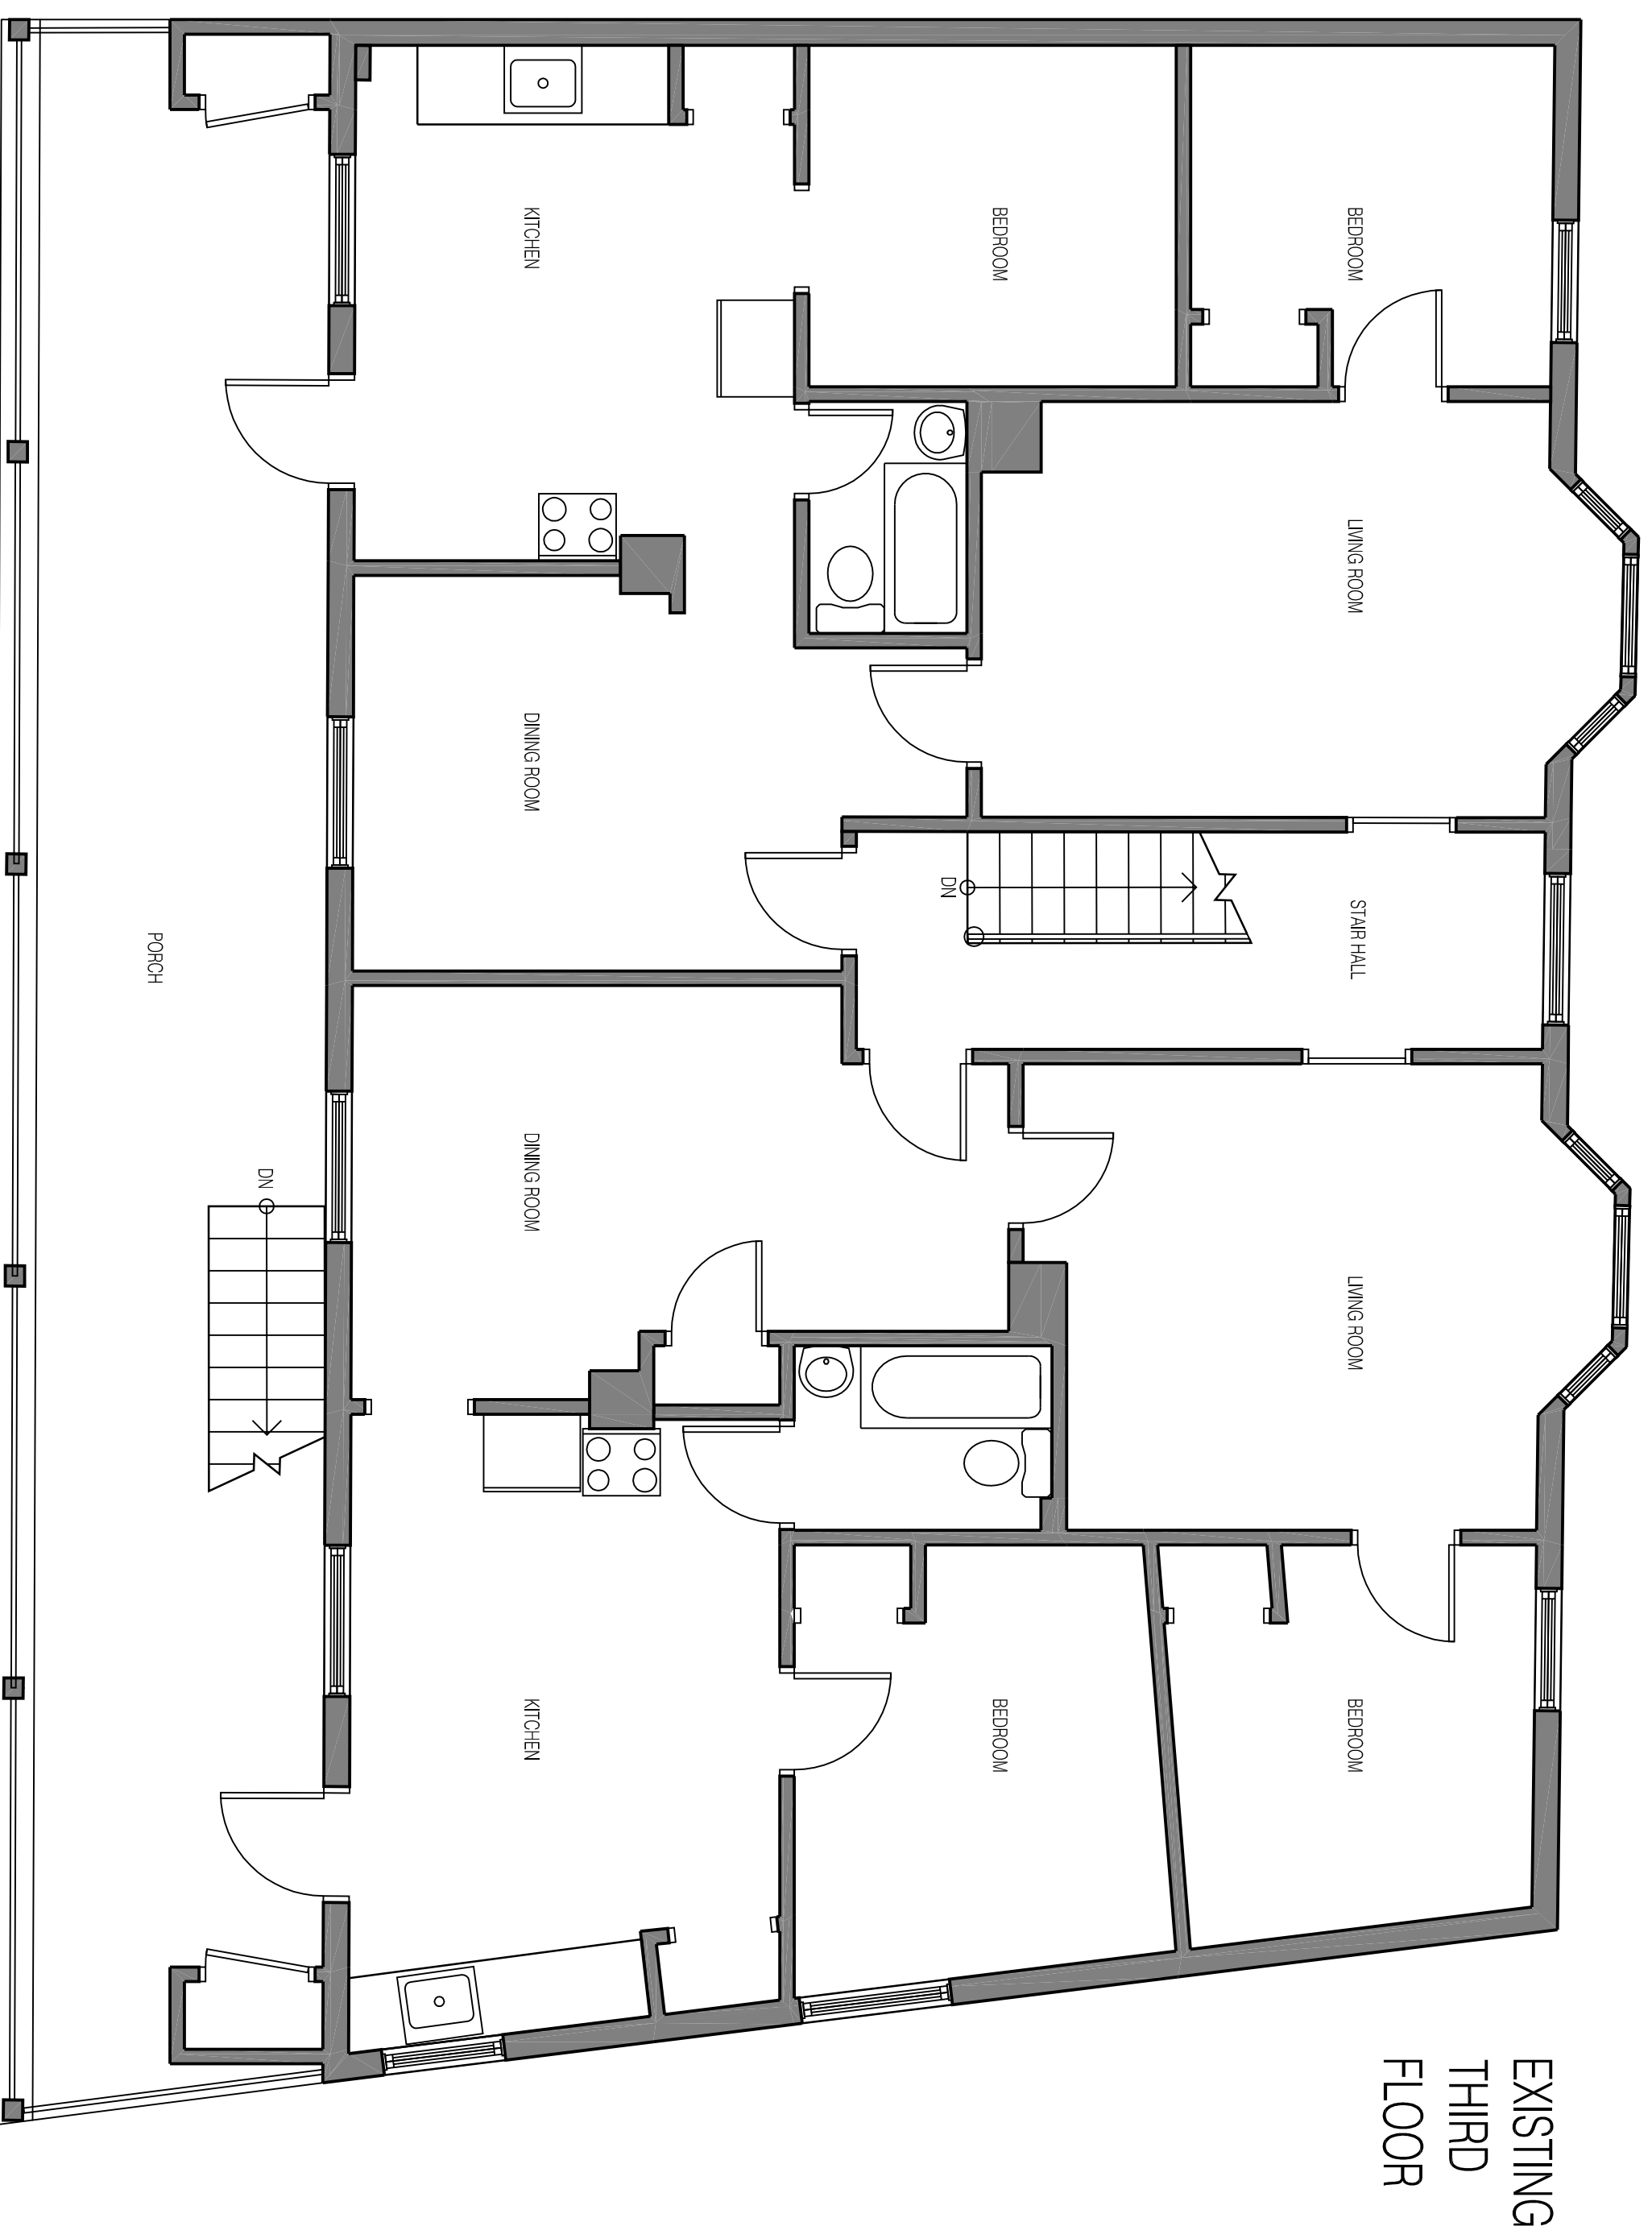

EXISTING
SECOND
FLOOR

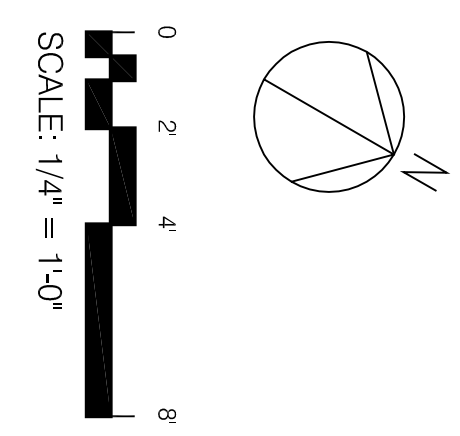

EXISTING
THIRD
FLOOR



**Hemisphere
DESIGN**
Architecture
58 Fore Street
Portland, ME 04101
207.232.6079
joe@hemispheredesign.com
www.hemispheredesign.com

**PROSPECT
DESIGN**
58 FORE ST. PORTLAND, ME
www.prospectdesign.me
T. 207-749-7400

96 FEDERAL
96 FEDERAL STREET, PORTLAND, ME

EXISTING PLANS
PERMIT SET

SHEET TITLE
REVISION
DRAWN BY
DATE: May 24, 2016

EX 1