



2 ELEVATION (5)
1/8" = 1'-0"

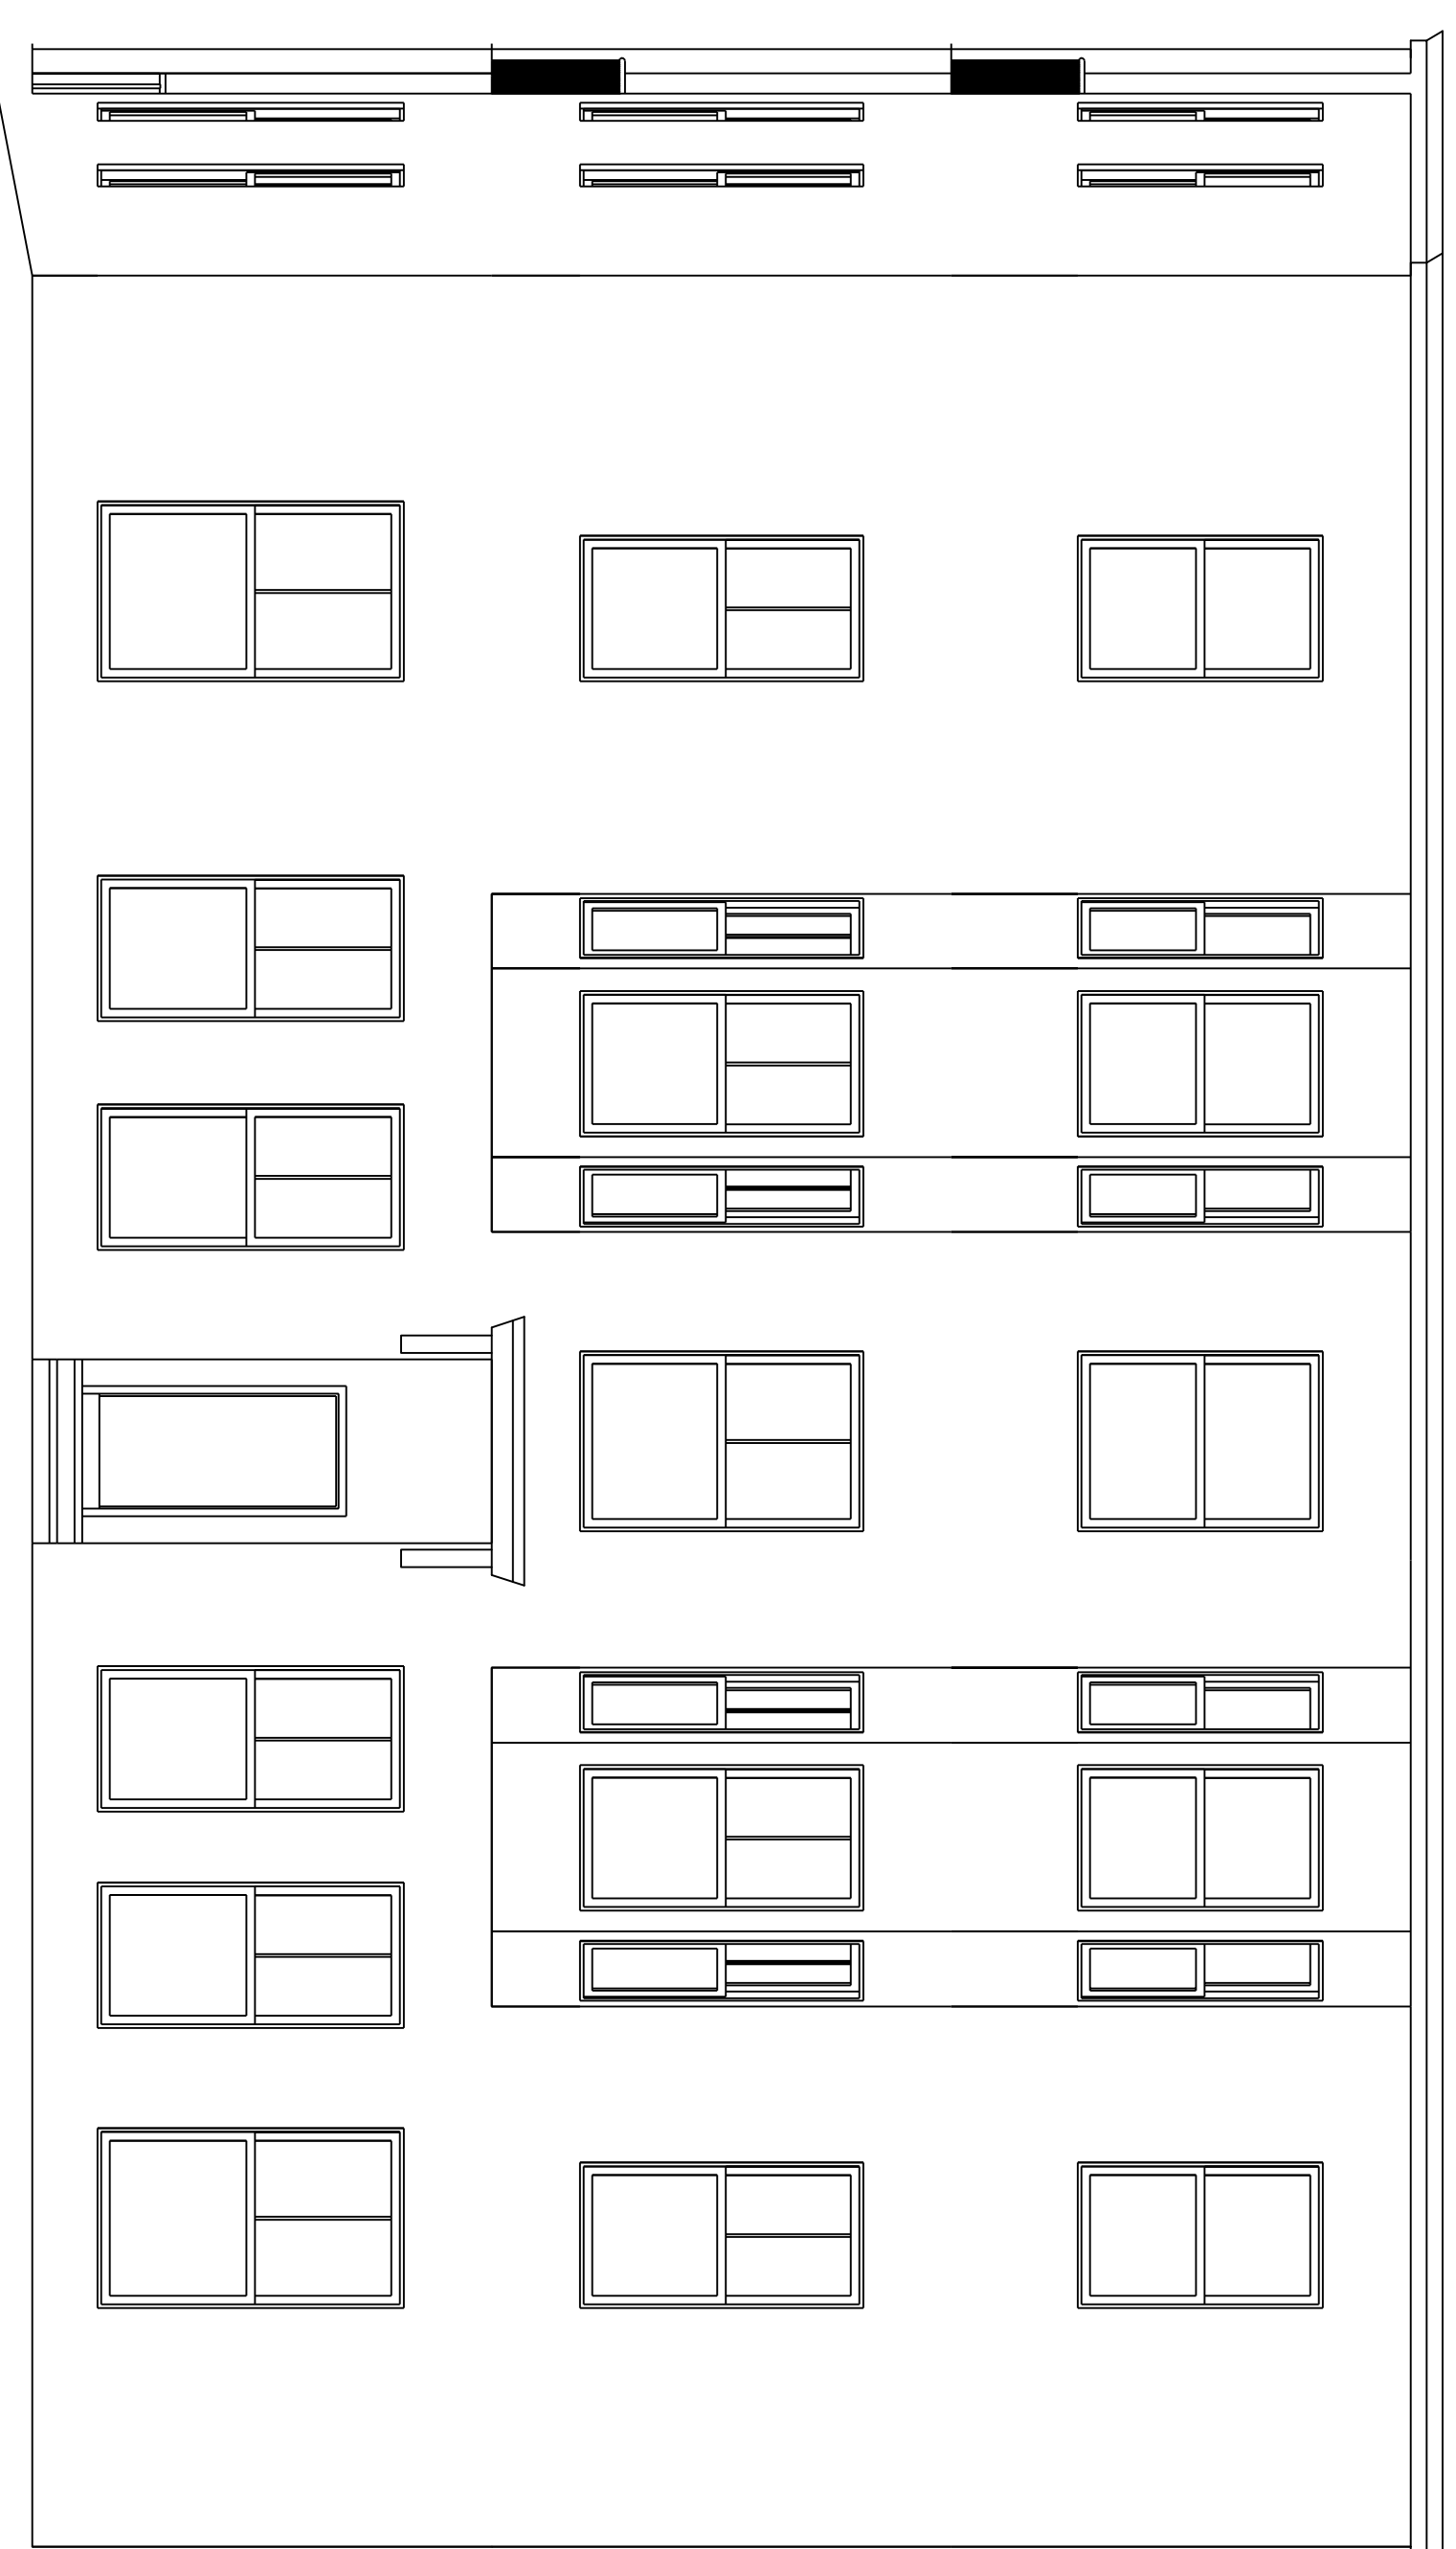

1 ELEVATION (4)
1/8" = 1'-0"

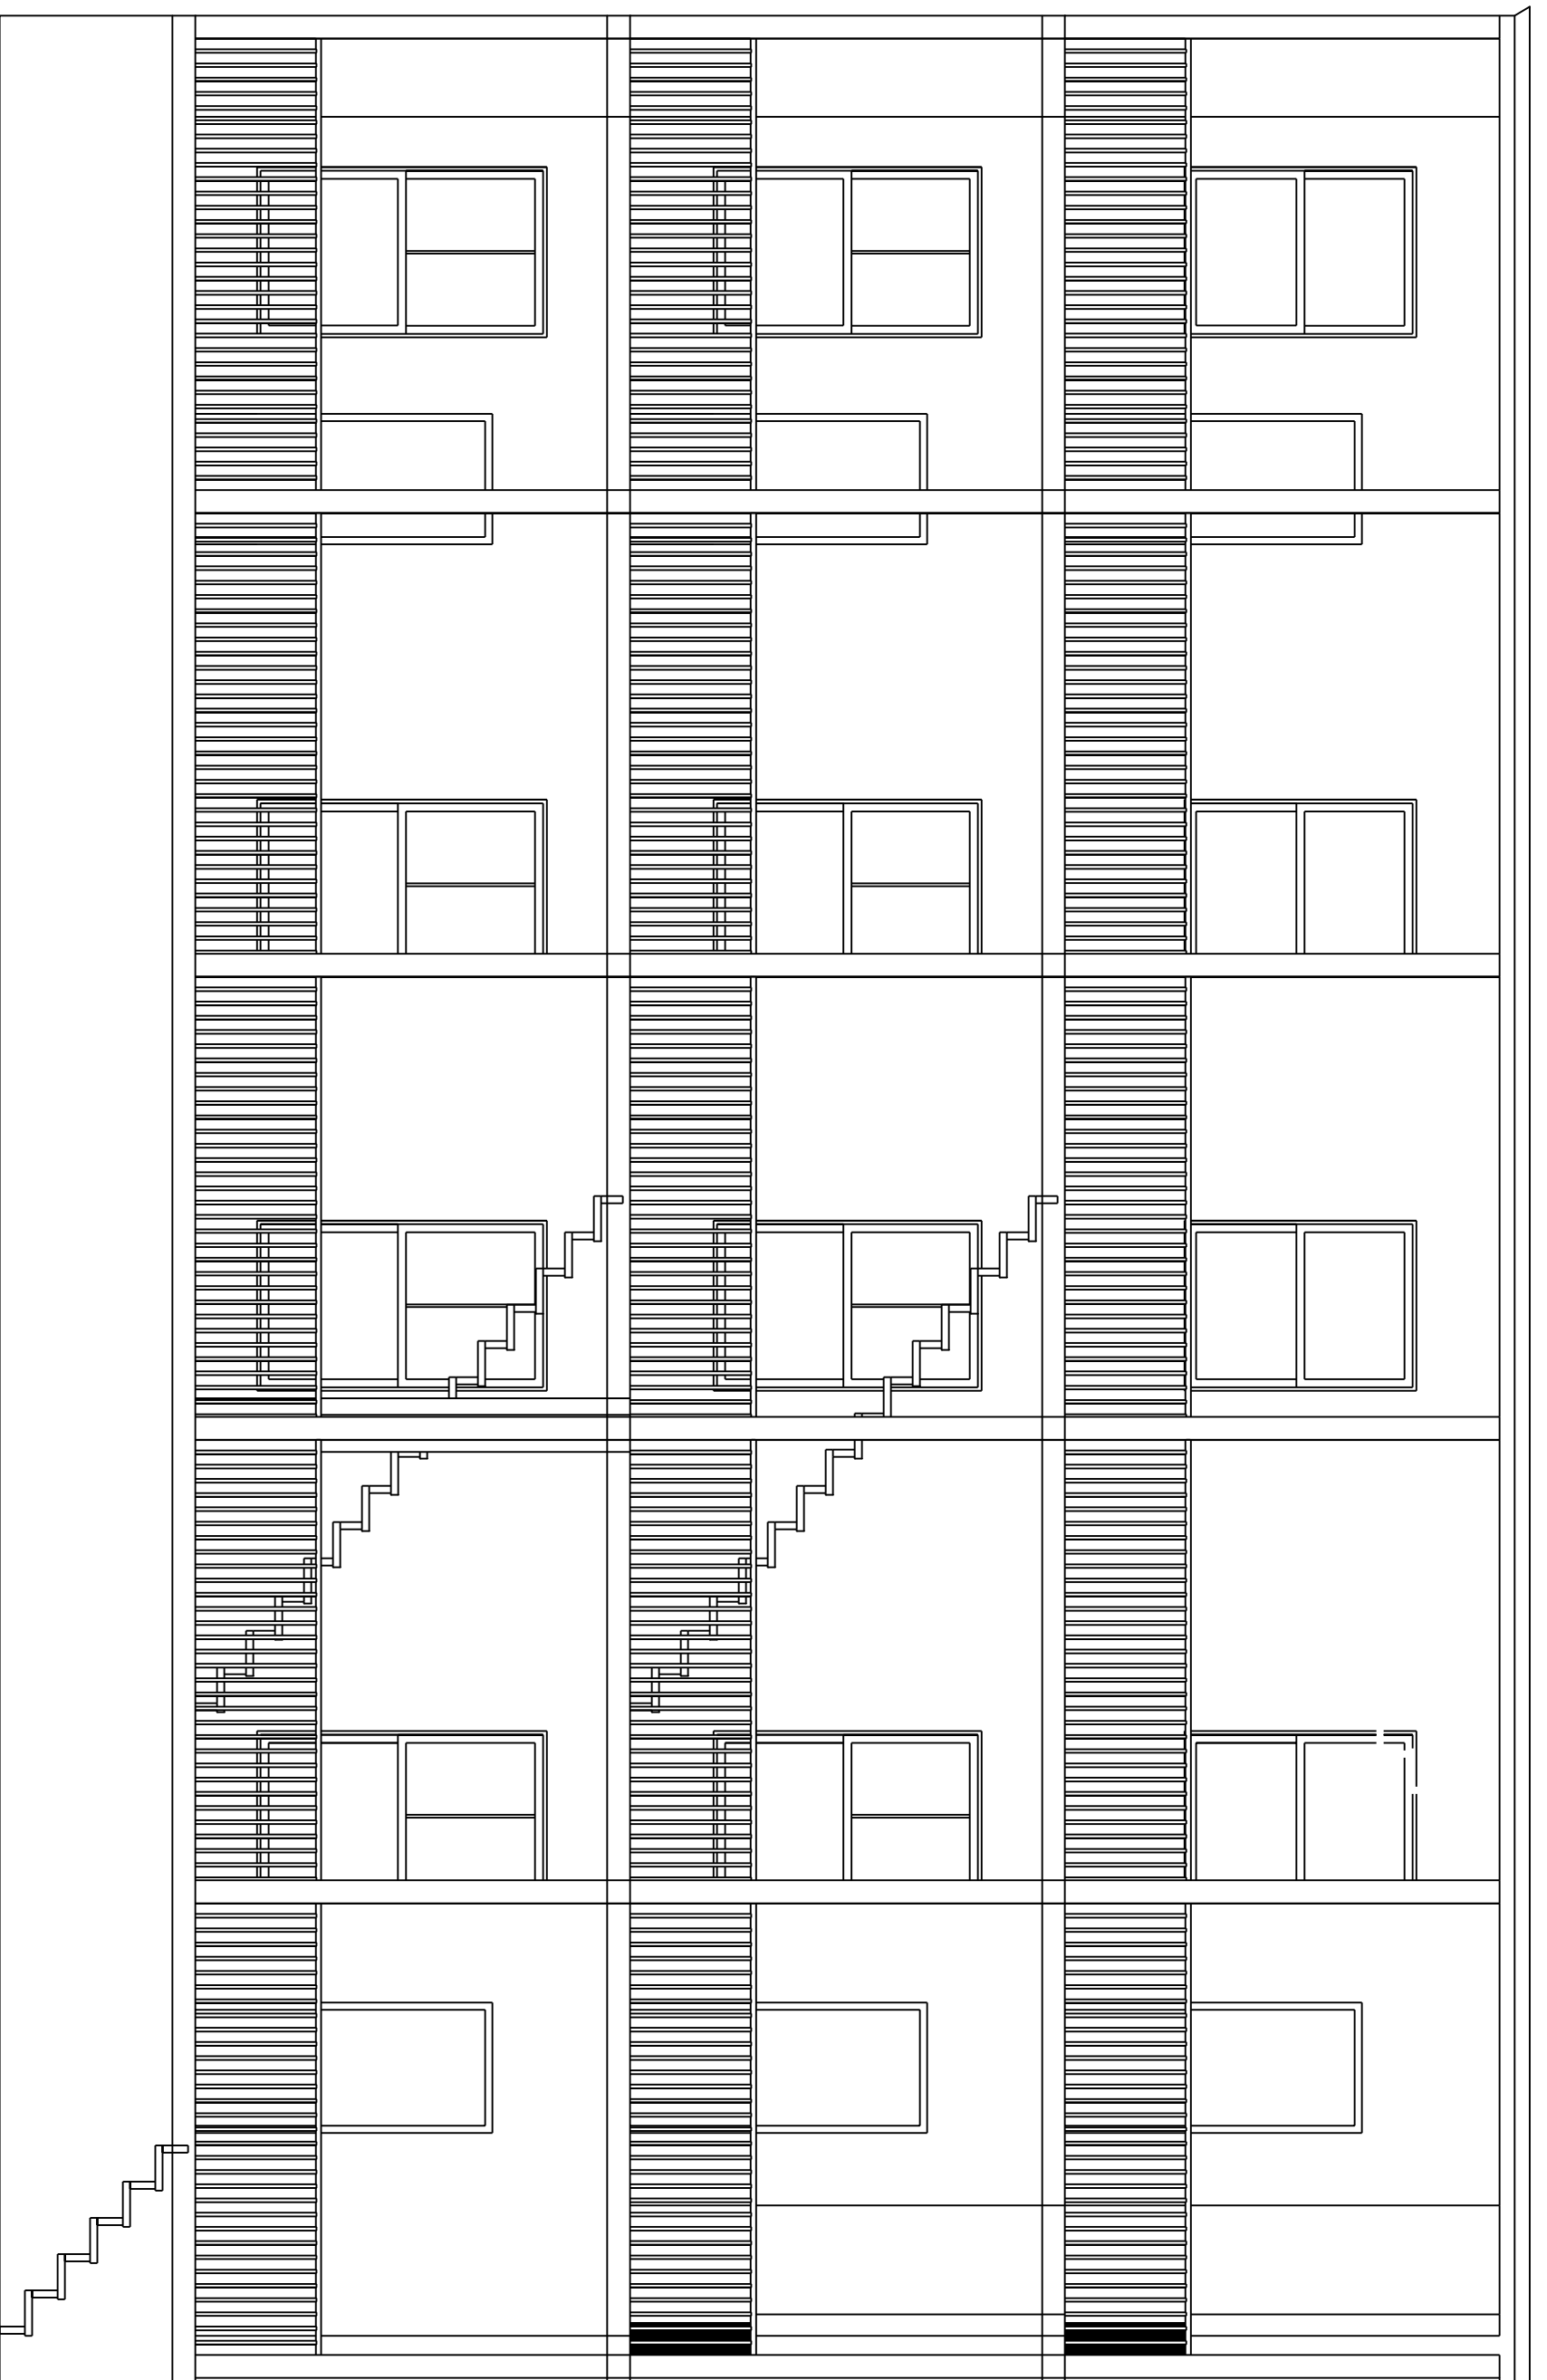

3 ELEVATION (6)
1/8" = 1'-0"



**Hemisphere
DESIGN**
Architecture
58 Fore Street
Portland, ME 04101
207.232.6079
joe@hemispheredesign.com
www.hemispheredesign.com

**PROSPECT
RD
DESIGN**

58 FORE ST. PORTLAND, ME
www.prospectdesign.me
T: 207-749-7400

96 FEDERAL
96 FEDERAL STREET, PORTLAND, ME

...
...

SHEET TITLE
EXISTING ELEVATIONS
REVISION
PERMIT SET

DESIGNED BY
DATE: May 24, 2016

EX 2