




1 SECTION
S402 1/2" = 1'-0"

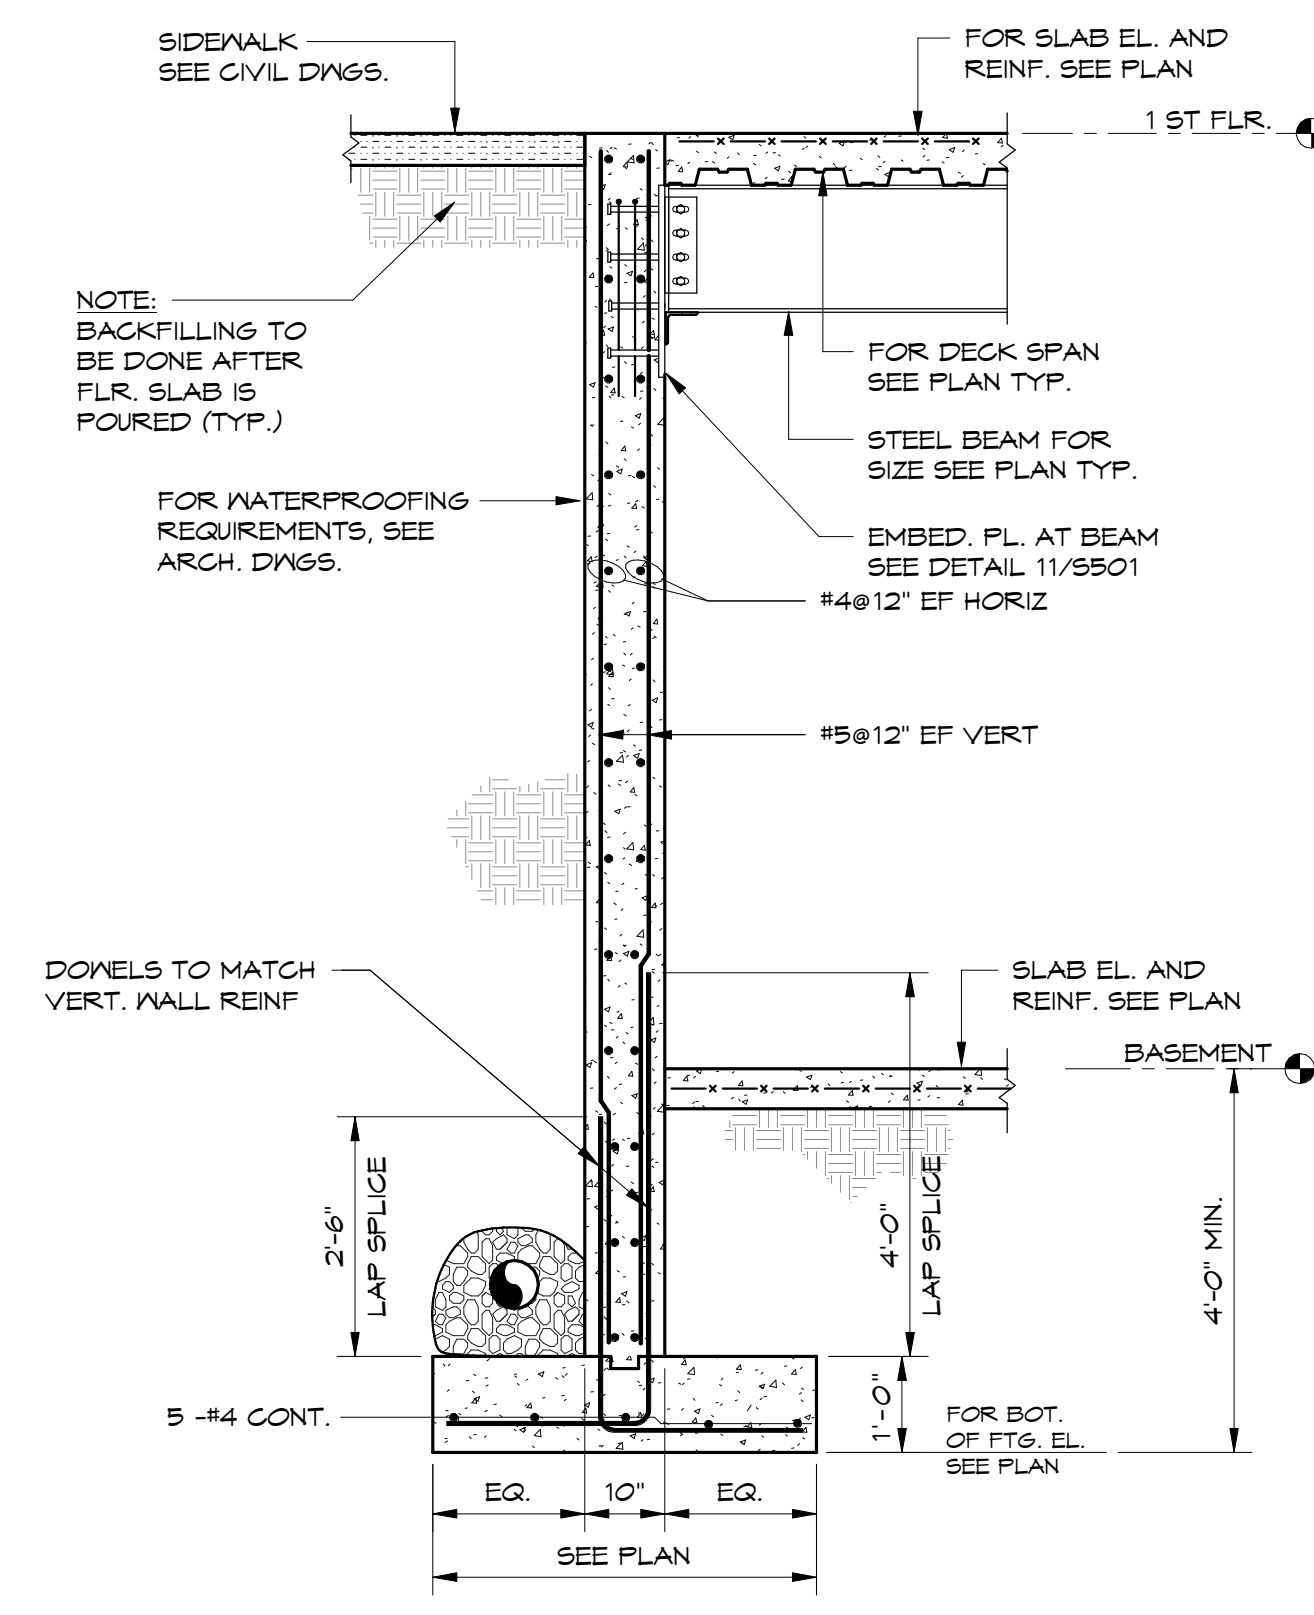


2 SECTION
S402 1/2" = 1'-0"

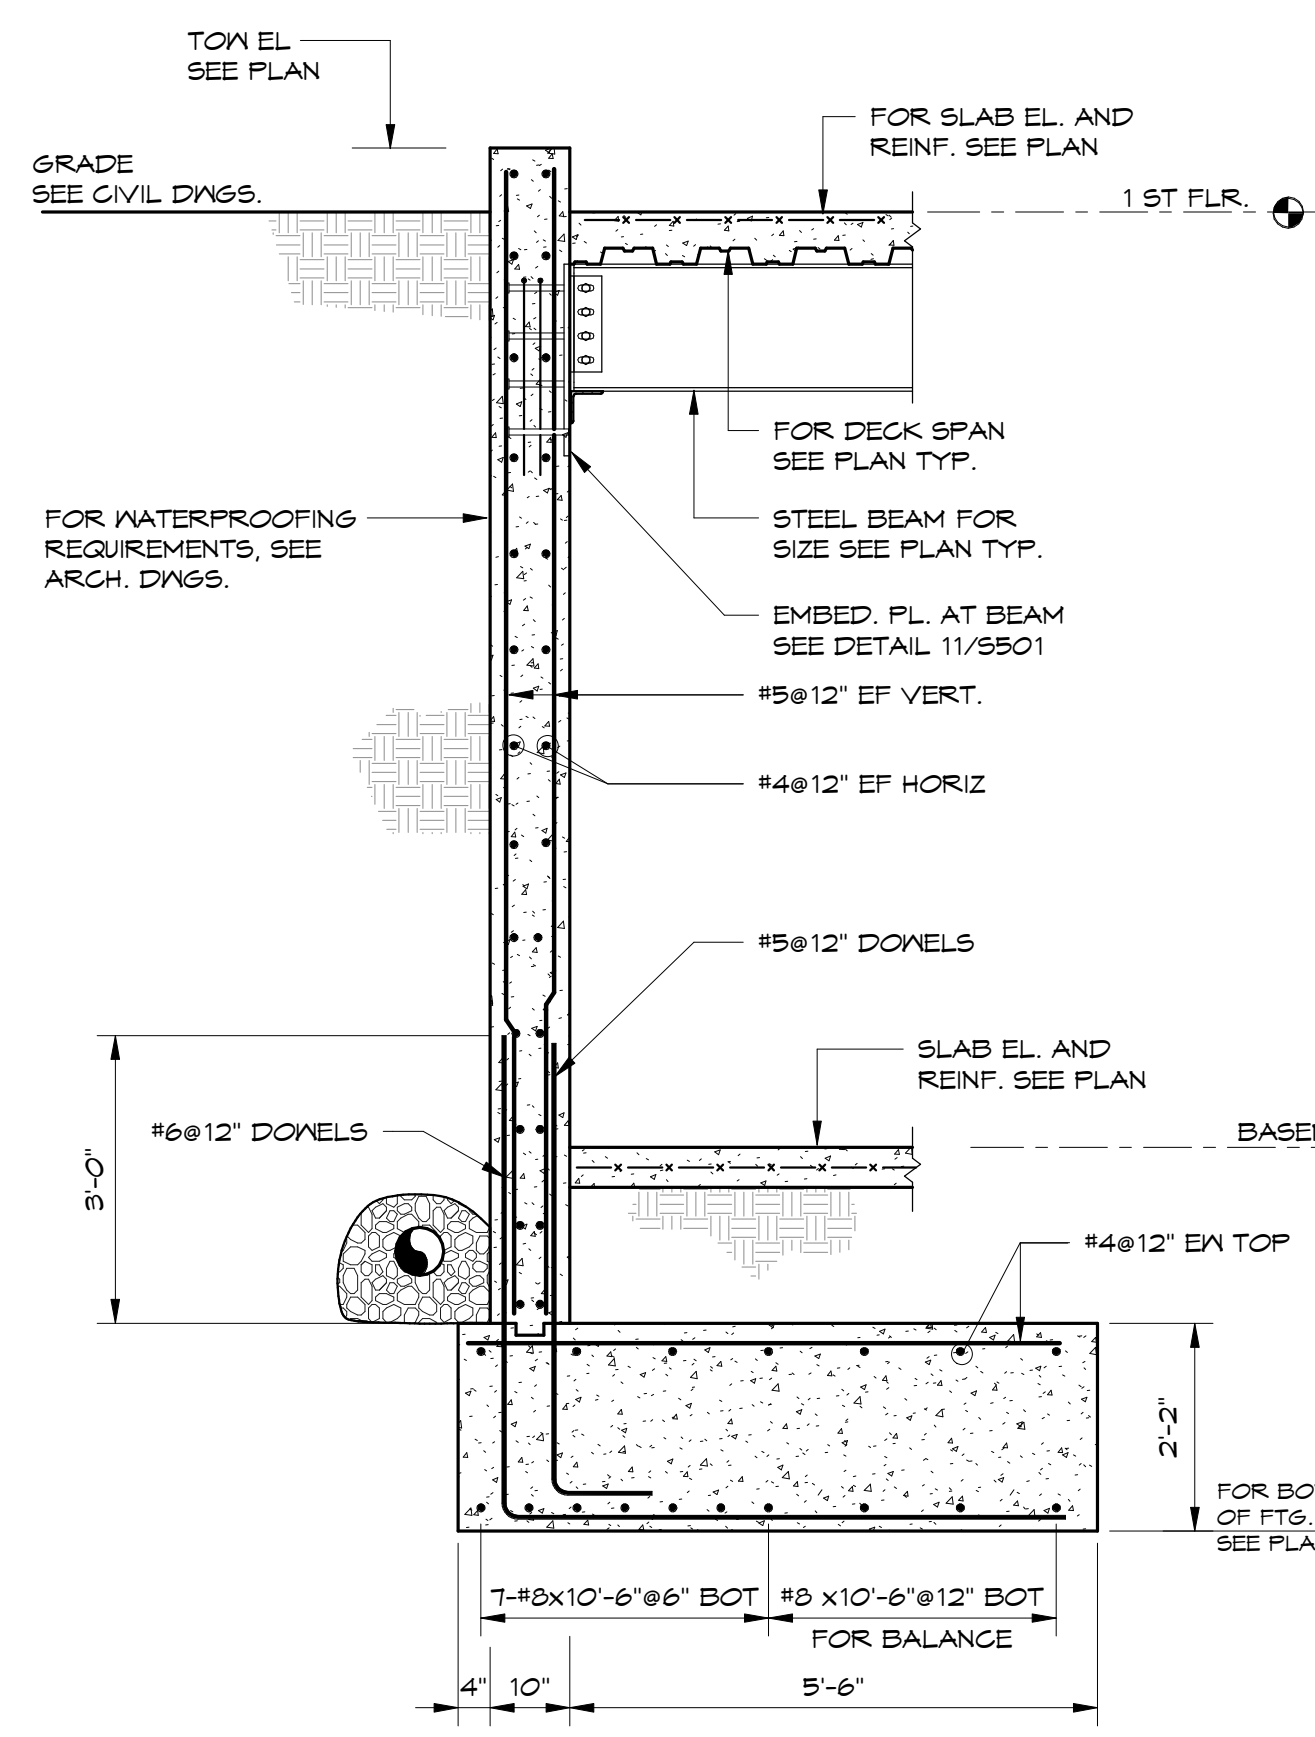


3 SECTION
S402 1/2" = 1'-0"

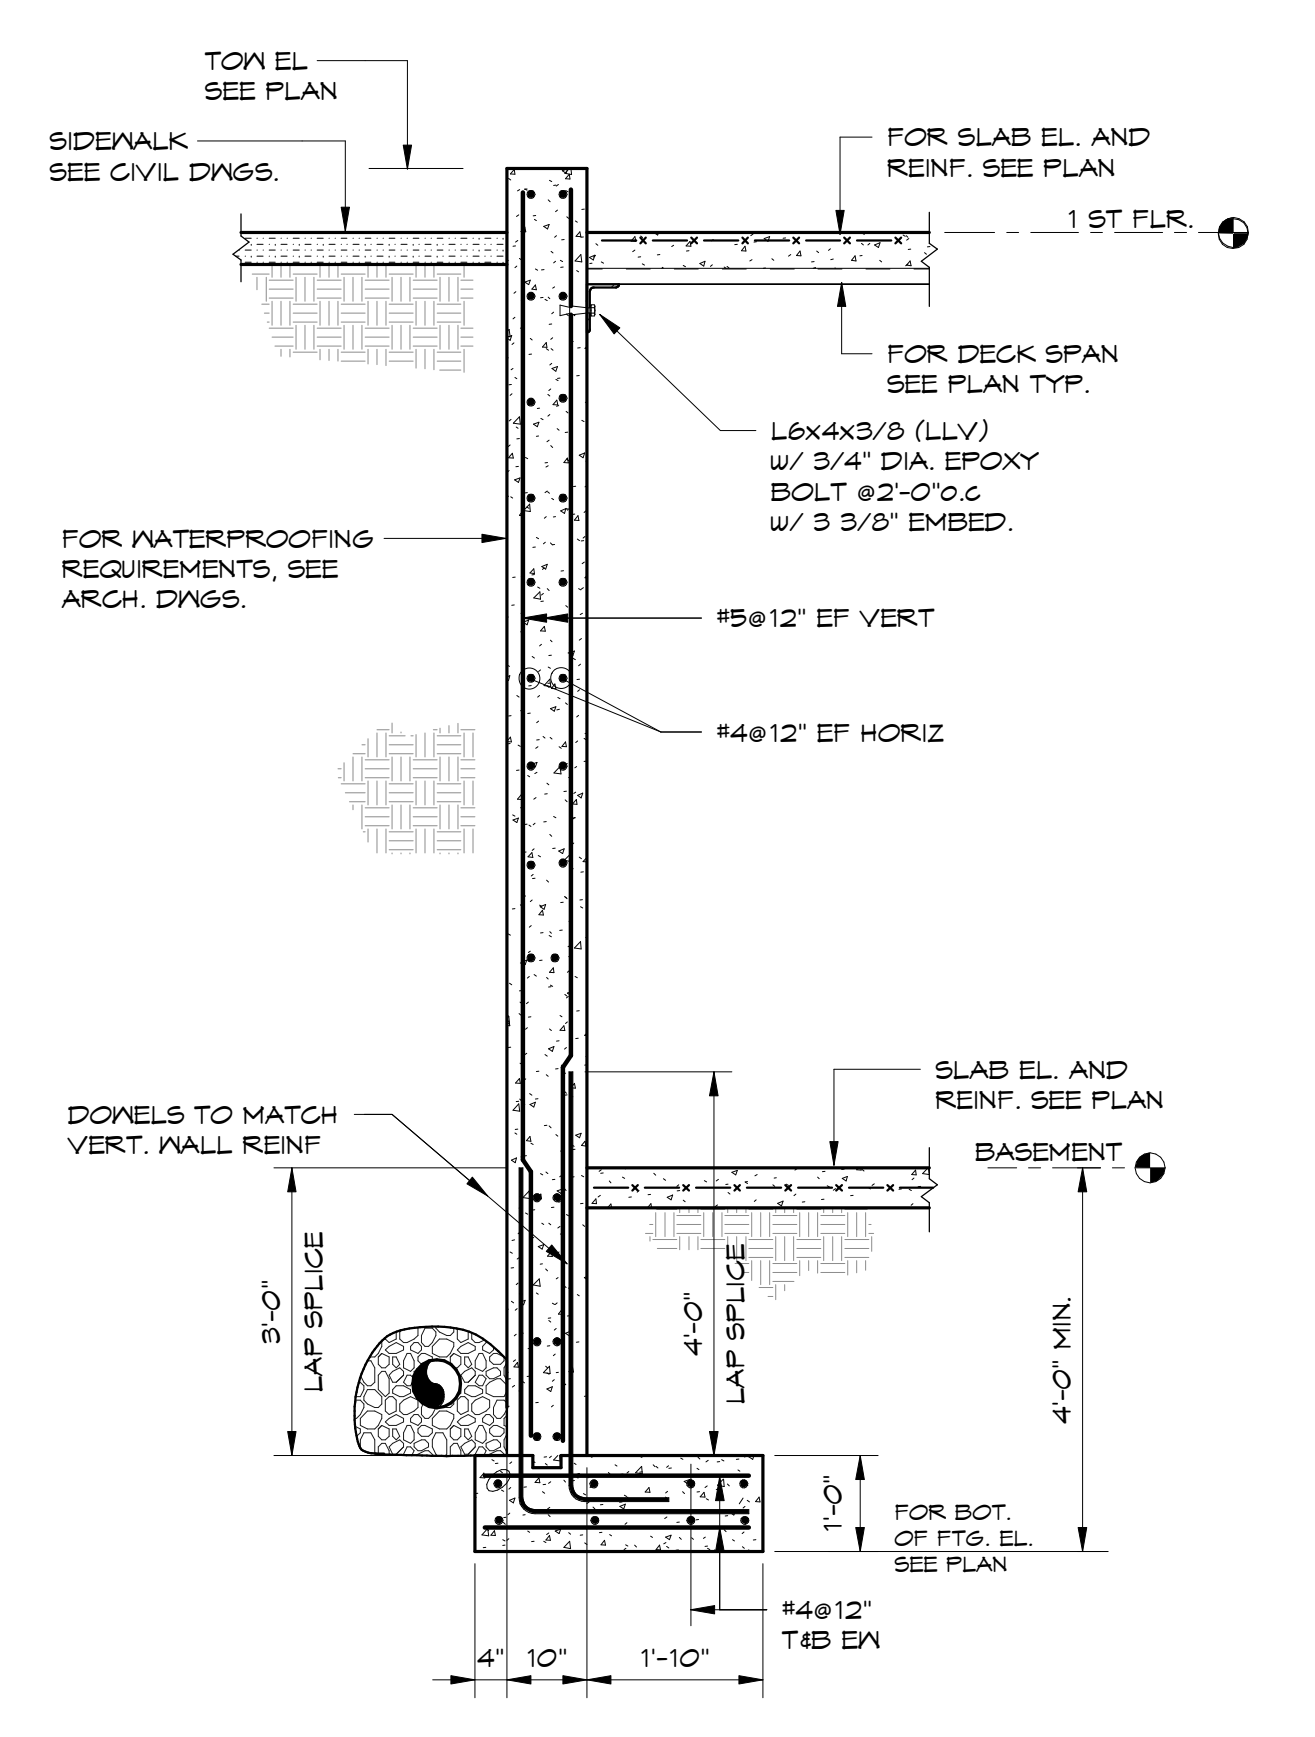


4 SECTION
S402 1/2" = 1'-0"

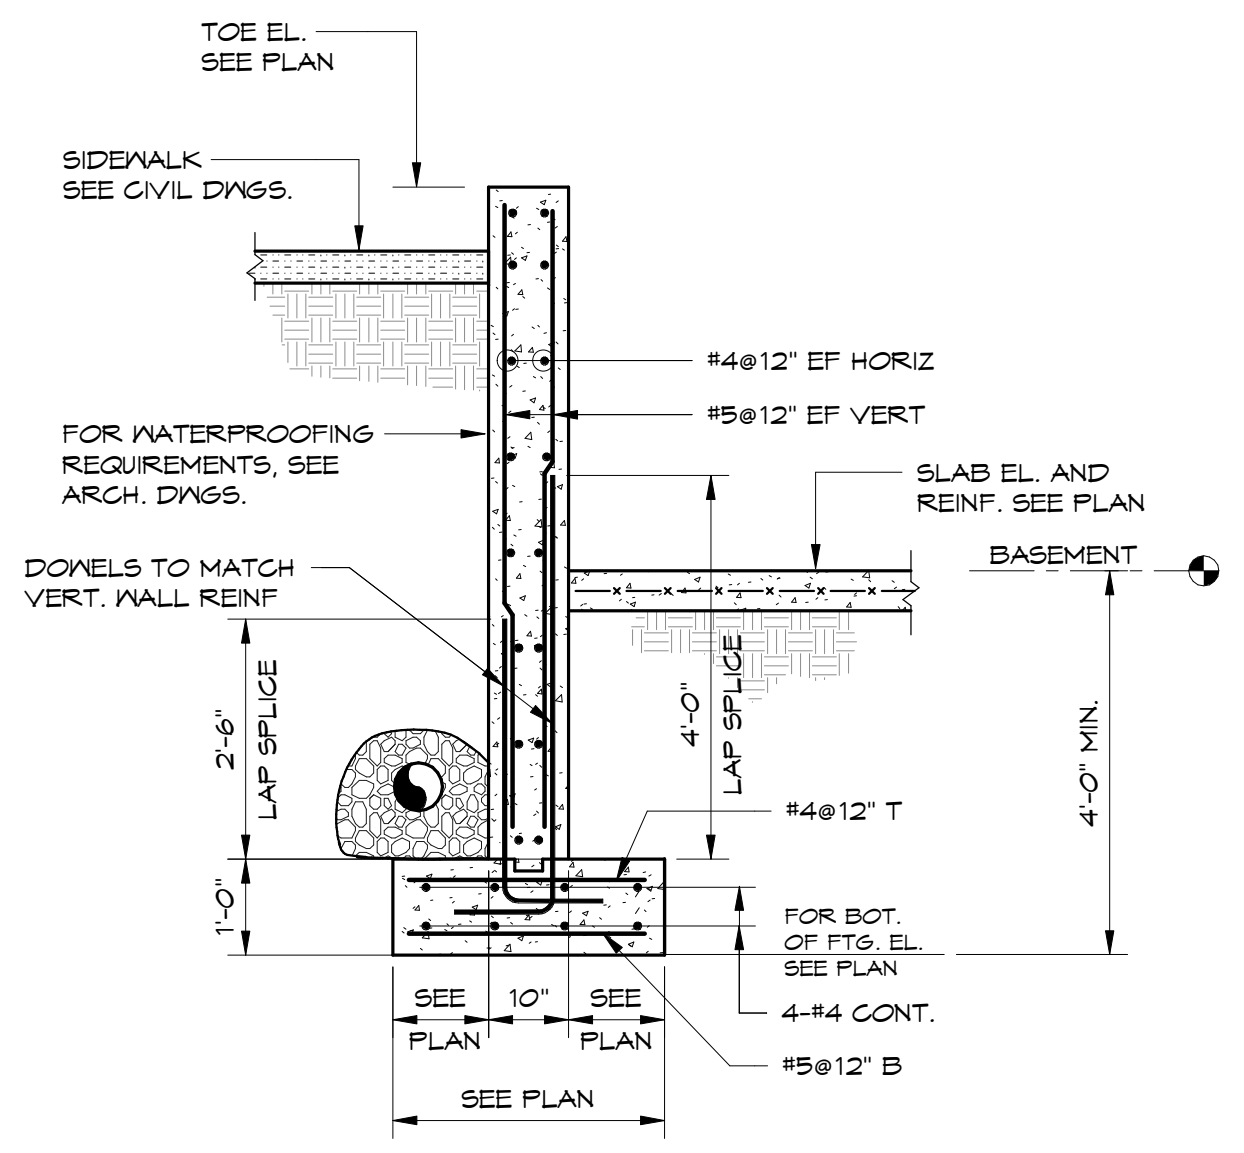


5 SECTION
S402 1/2" = 1'-0"

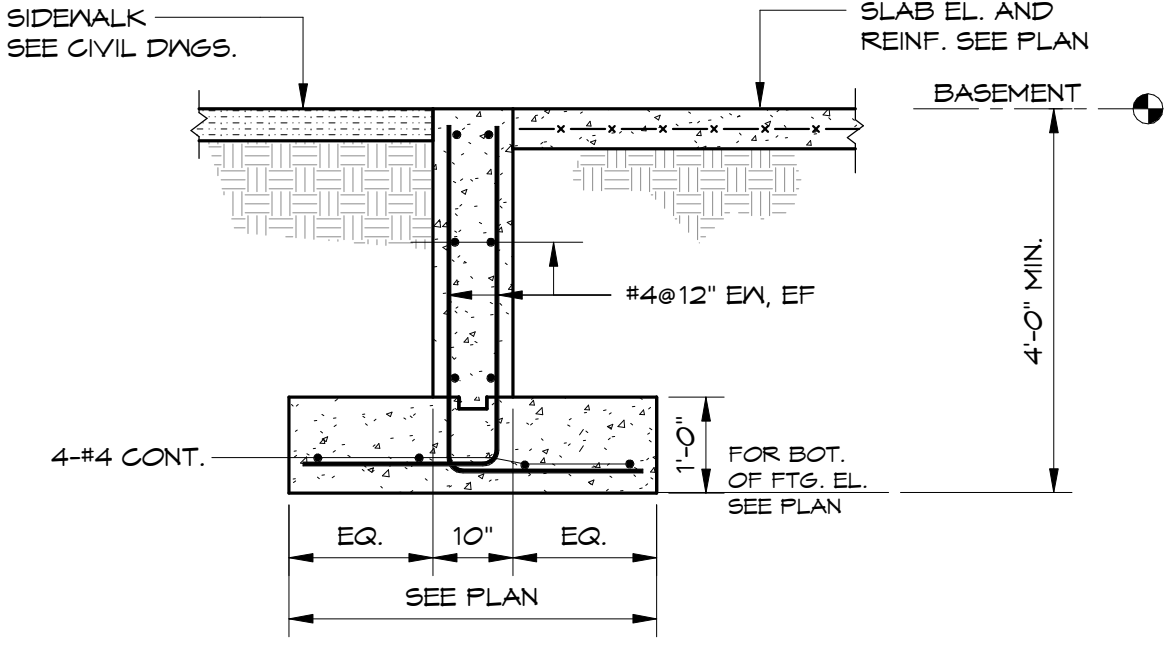


6 SECTION
S402 1/2" = 1'-0"

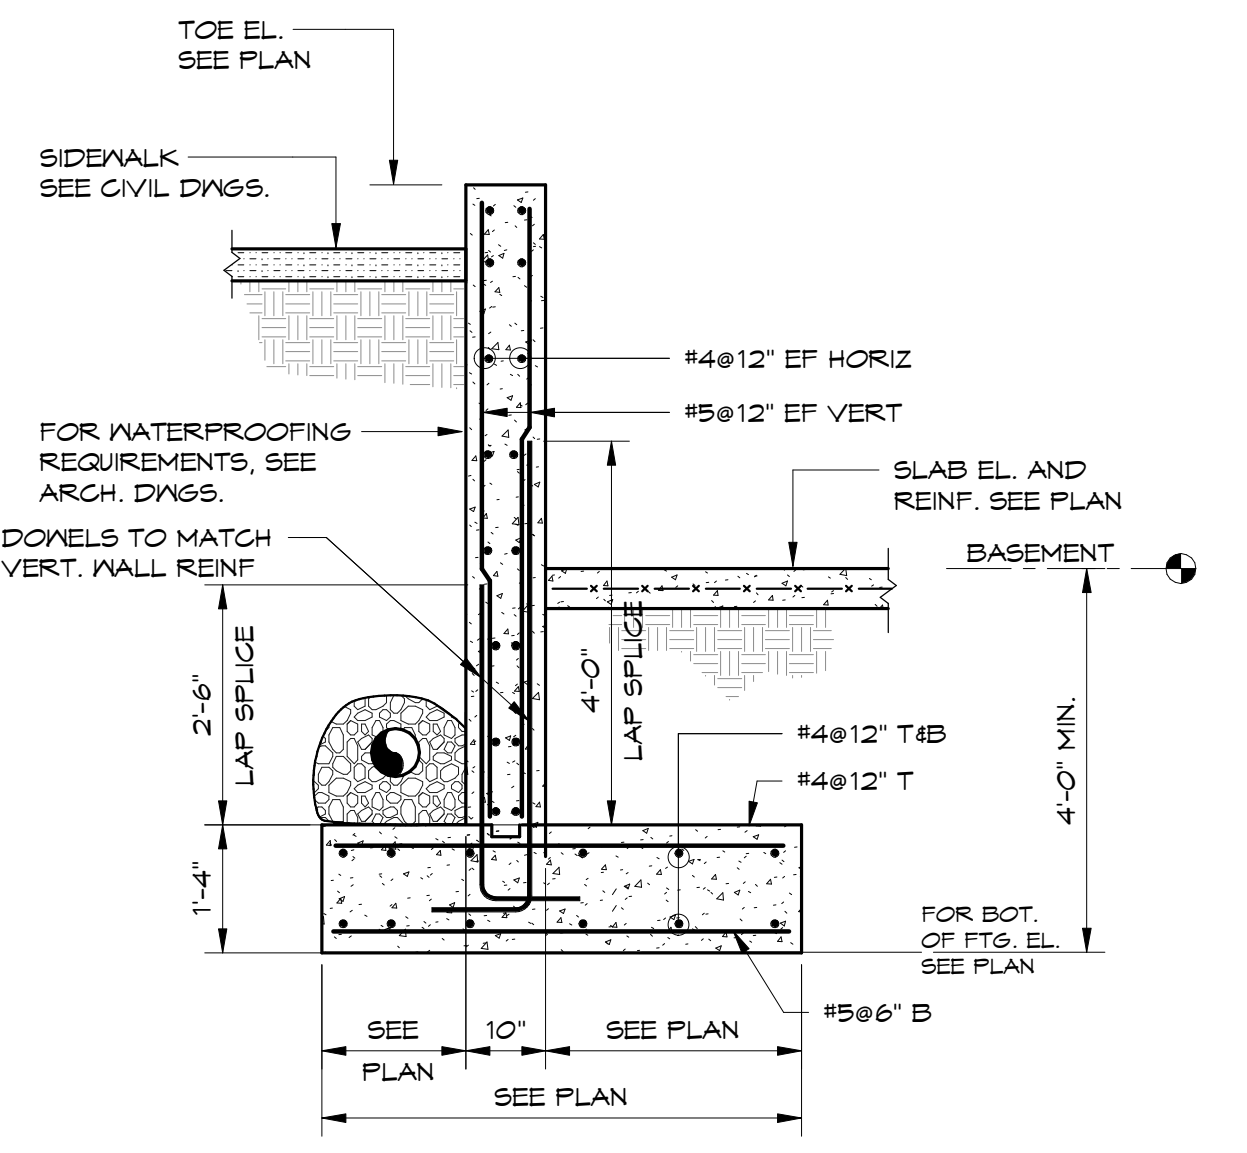

7 SECTION
S402 1/2" = 1'-0"

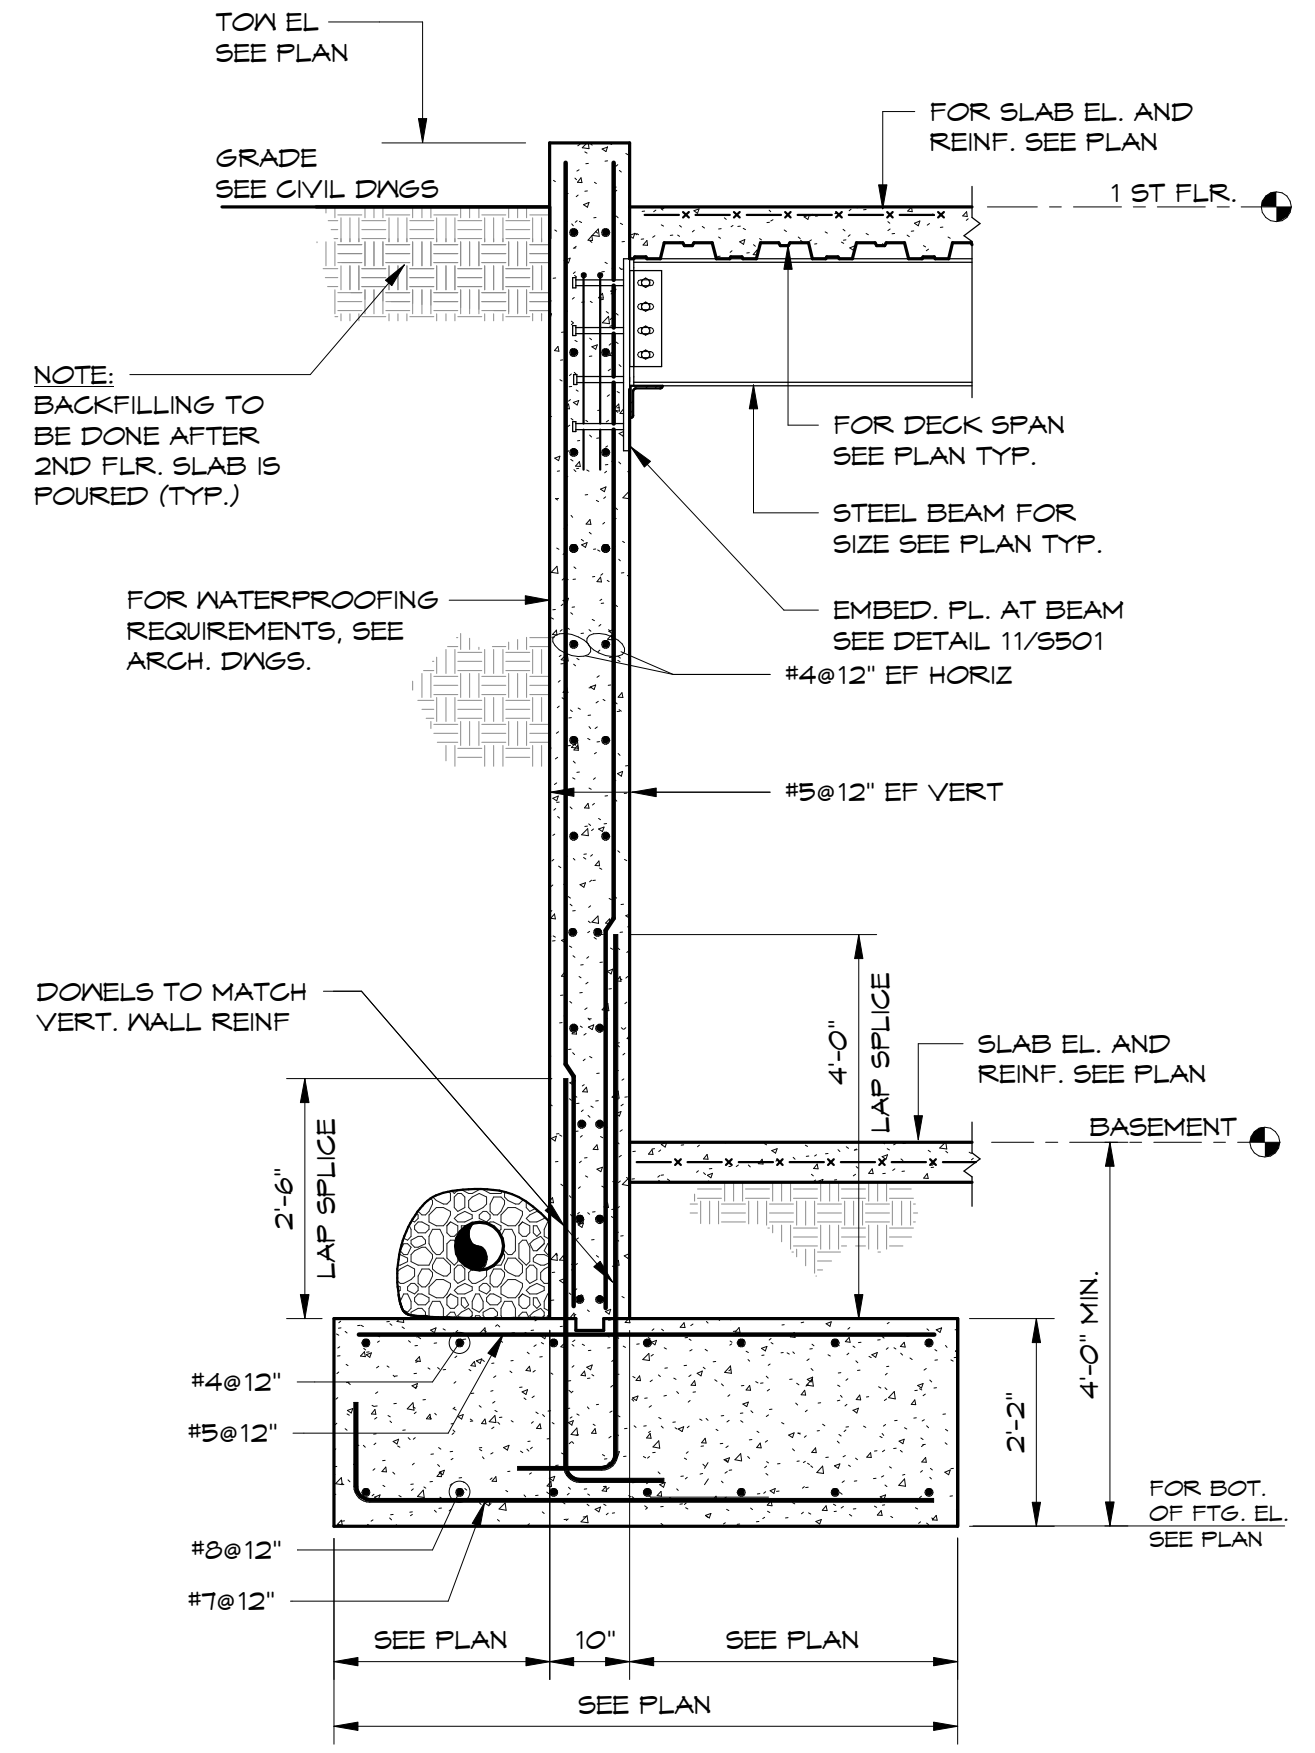

8 SECTION
S402 1/2" = 1'-0"

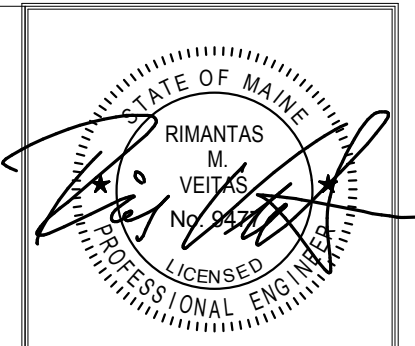

Prepared For:
NewHeight Group
118 Congress Street, Unit 401
Portland, Maine

Consulting Engineer:
VEITAS VEITAS
engineers
638 Granite Street, Suite 101
Business, Scarborough, 02184
Tel: (708) 266-7400 Fax: (708) 266-2005

Architect:
ARCHETYPE
architects
48 Union Wharf Portland, Maine 04101
(207) 775-6022 ARCHETYPE@ARCHETYPEPA.COM

Project:
LUMINATO
Newbury Street Portland, Maine

Revisions:
5/16/16 FOUNDATION PERMIT

Date: 04/19/16
Scale: 1/2" = 1'-0"
FOUNDATION DETAILS

S402