




14 ELEVATOR DOOR THRESHOLD AT FLOOR
1" = 1'-0"

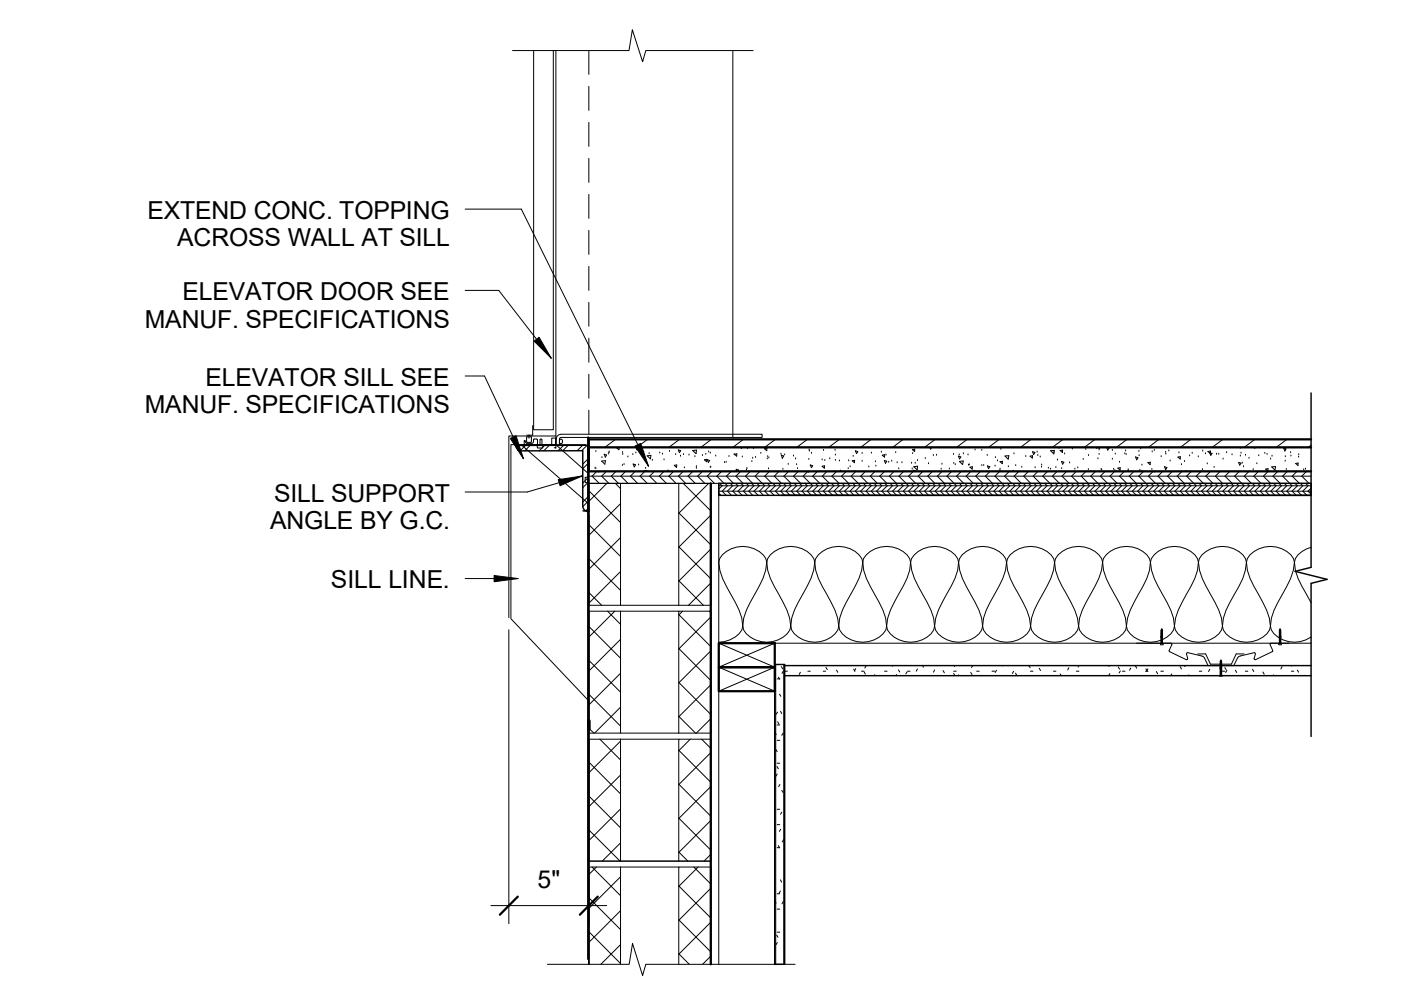


13 ELEVATOR DOOR THRESHOLD AT CONCRETE STEEL PAN
1" = 1'-0"

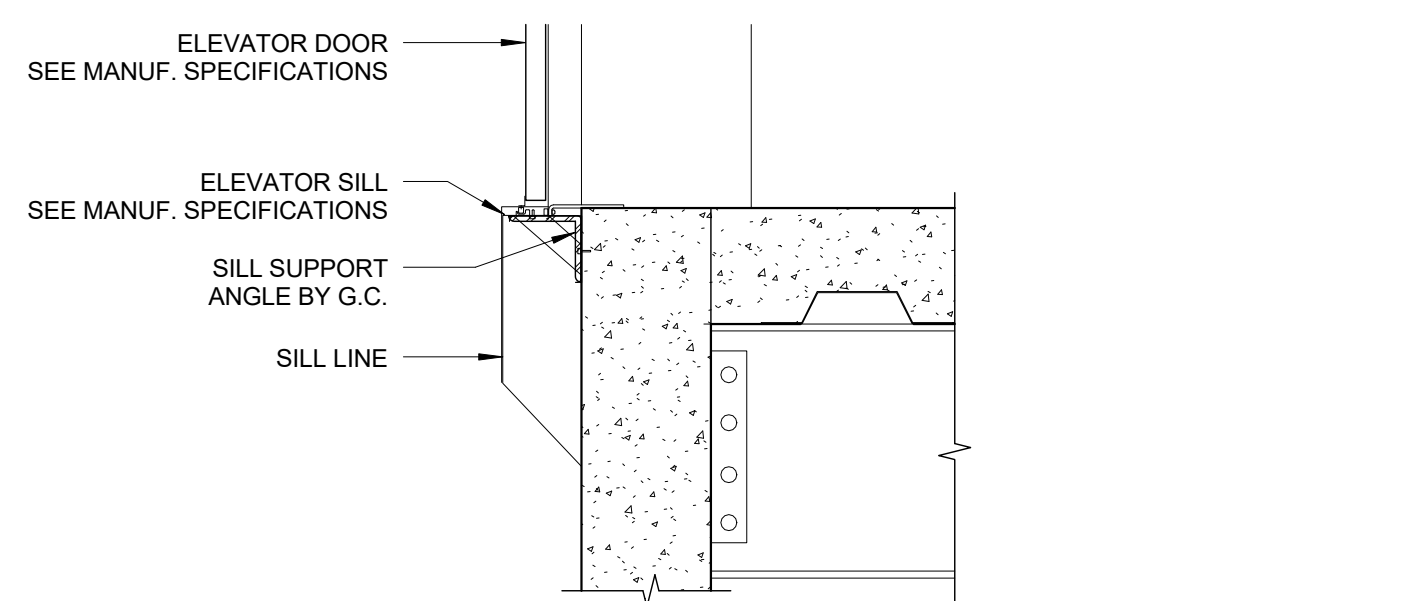


12 ELEVATOR DOOR THRESHOLD AT CONCRETE
1" = 1'-0"

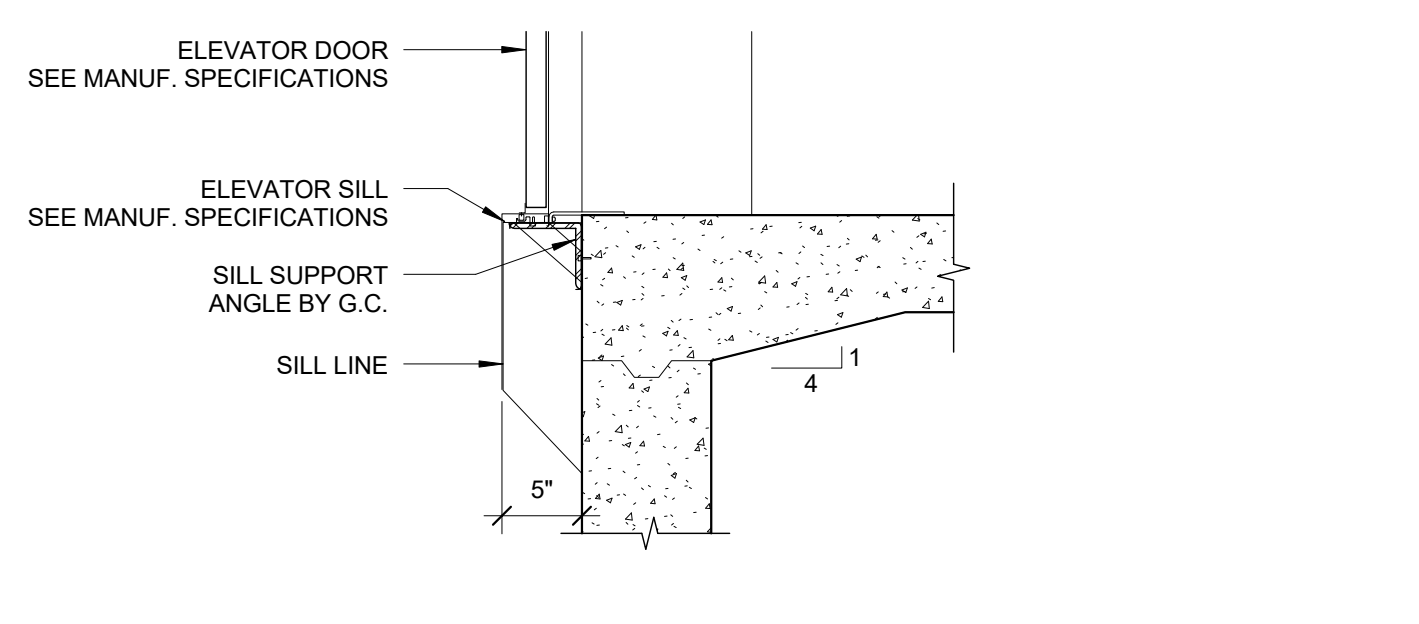


11 ELEVATOR SECTION
3/16" = 1'-0"

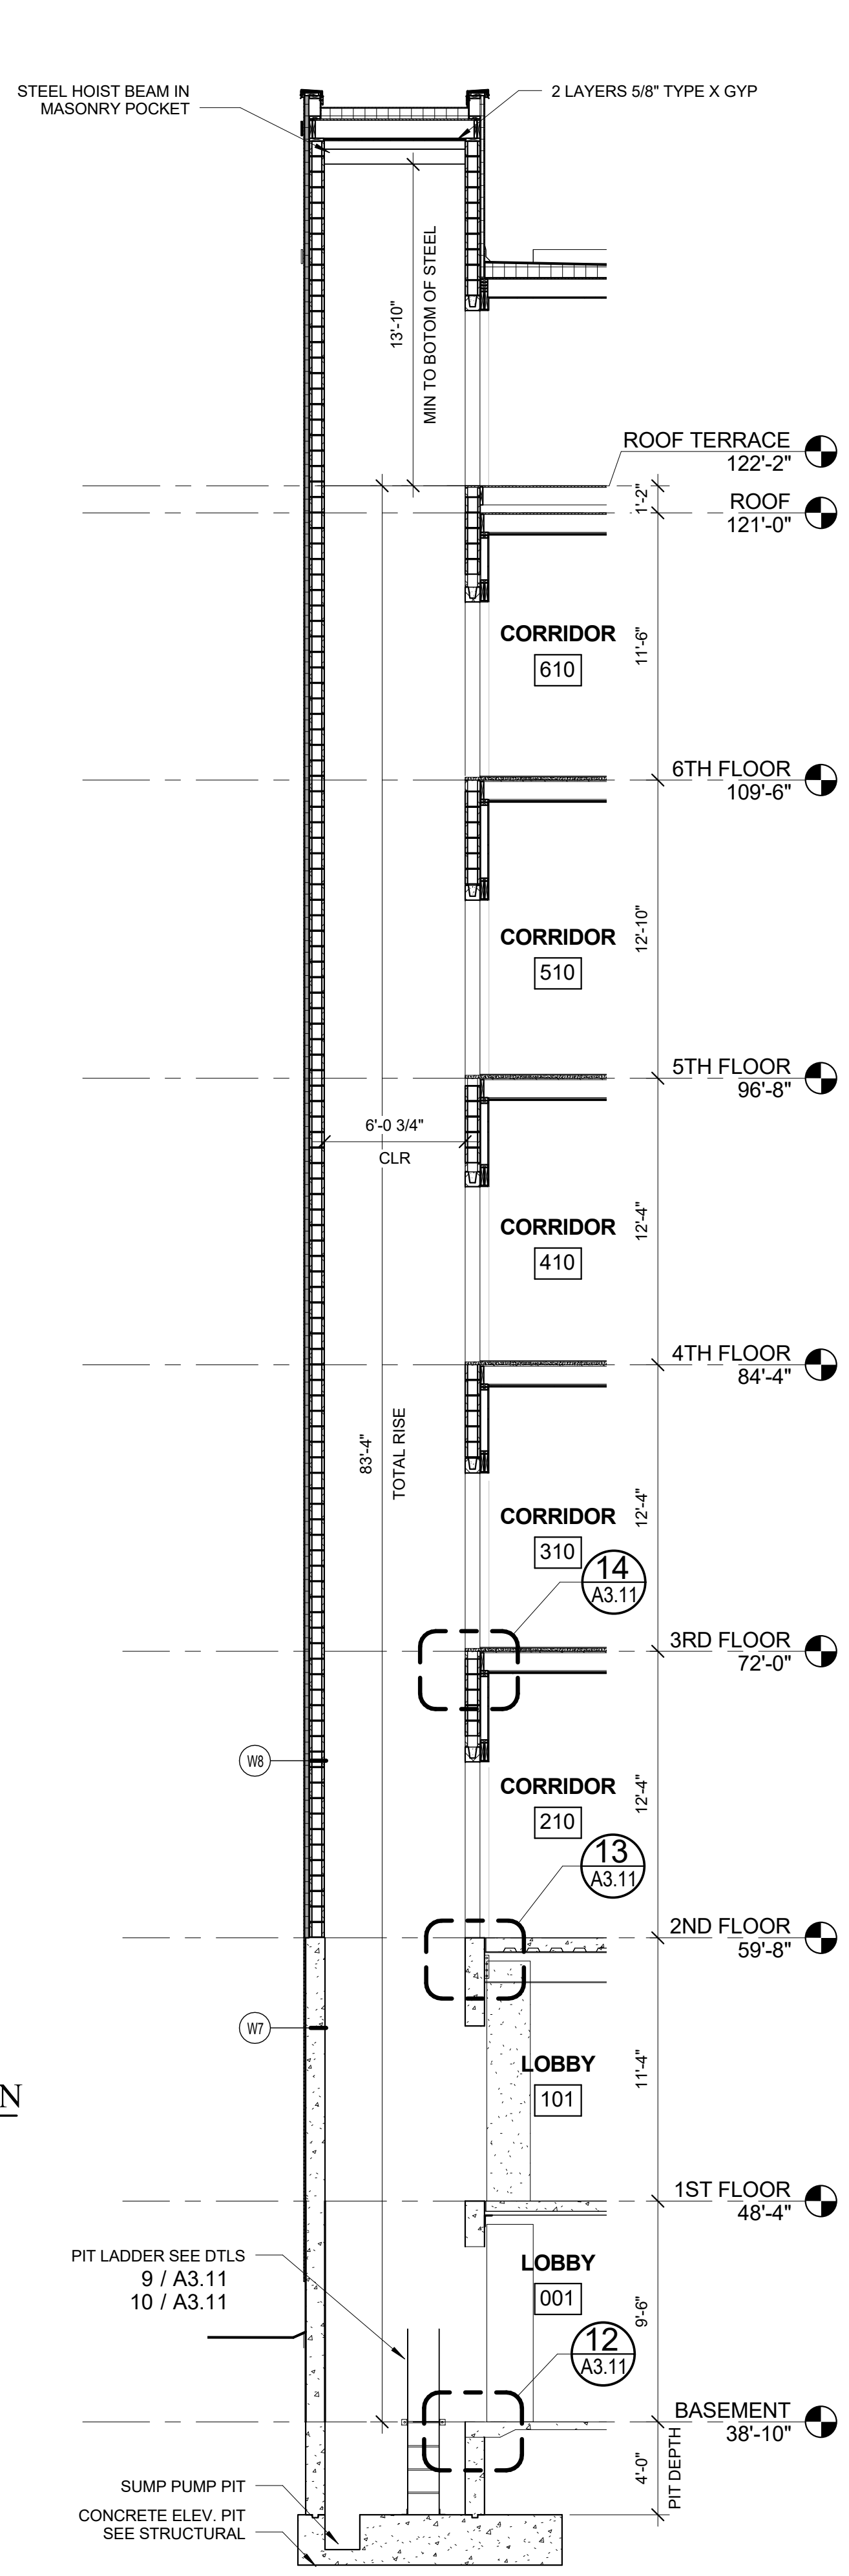


10 ELEVATOR PIT LADDER PLAN
1" = 1'-0"

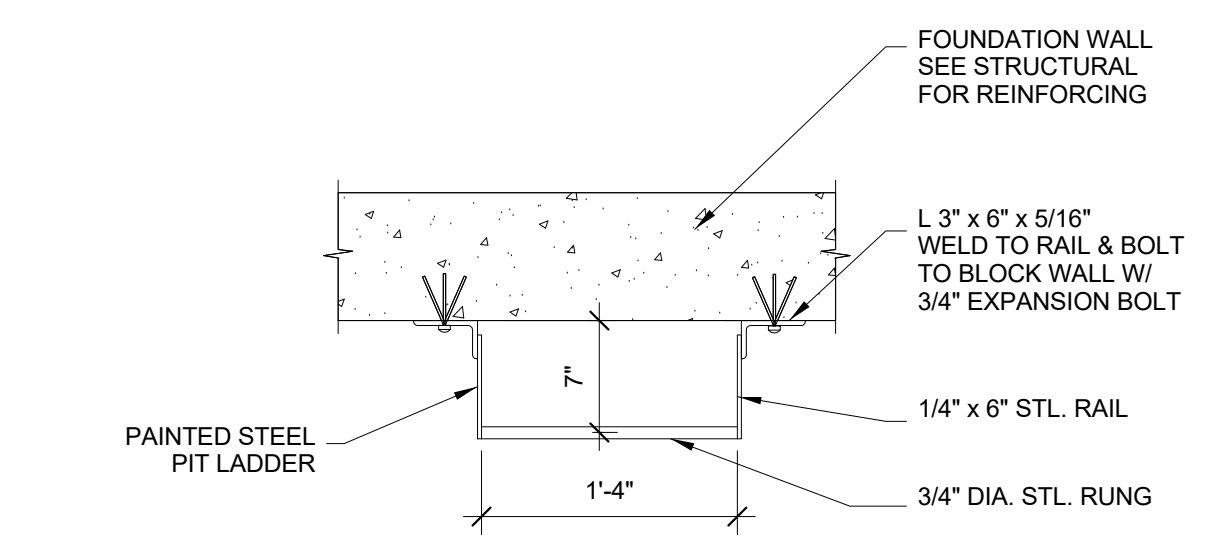


9 ELEVATOR PIT LADDER - ELEVATION
1/2" = 1'-0"

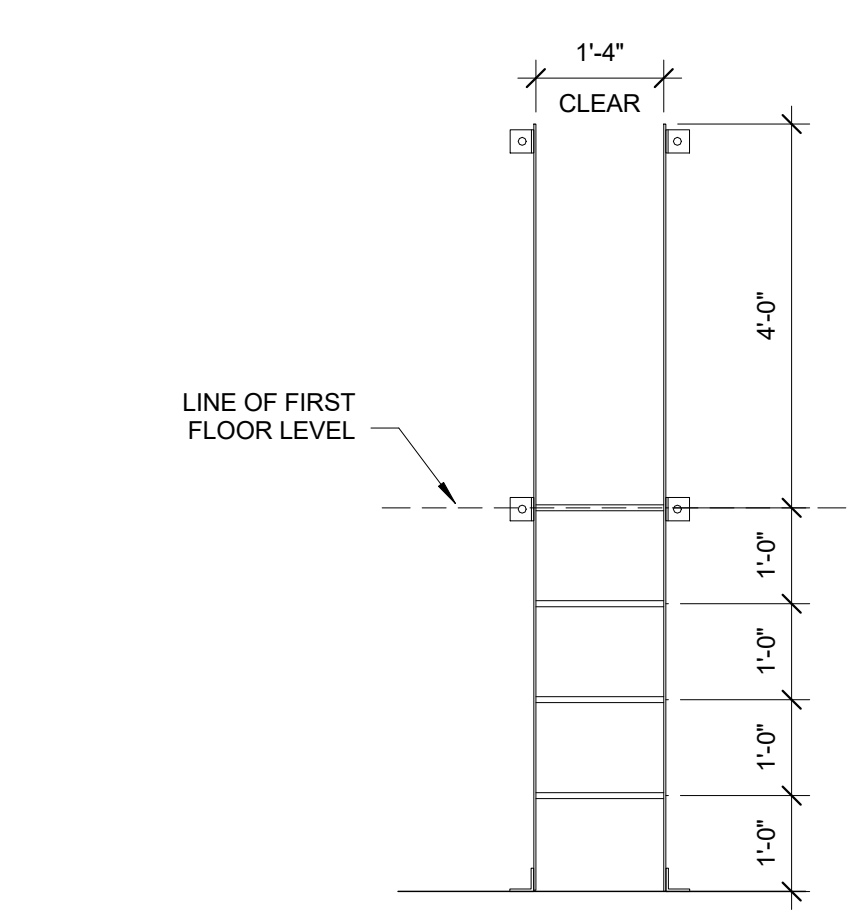


8 ELEVATOR ROOF DECK PLAN
1/4" = 1'-0"

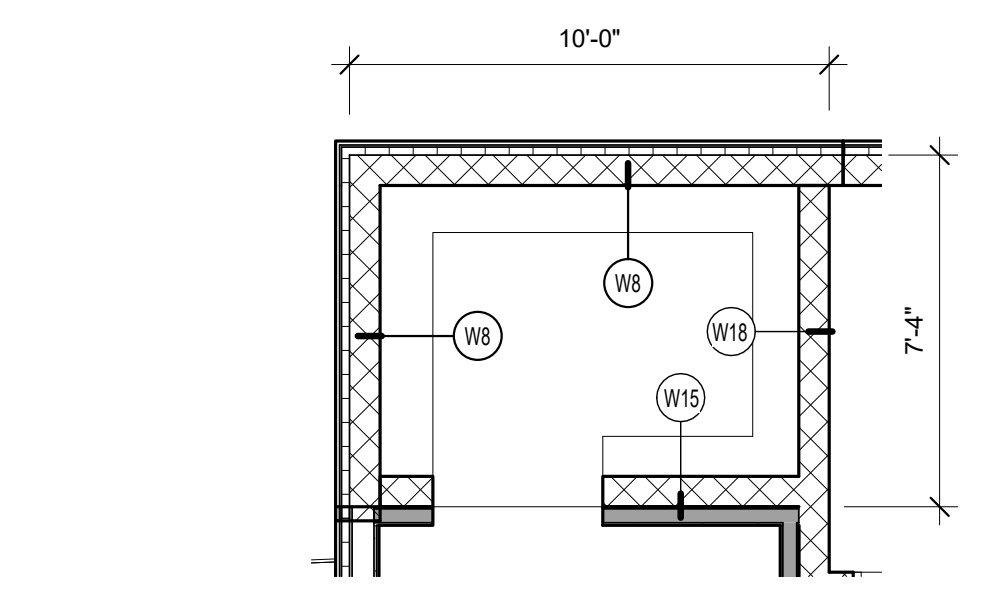


7 ELEVATOR 6TH FLOOR PLAN
1/4" = 1'-0"

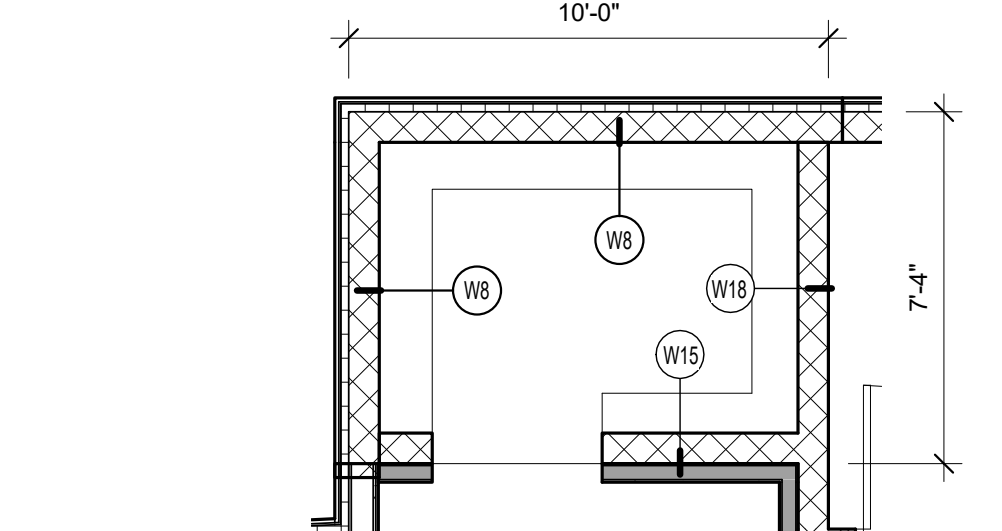


6 ELEVATOR 5TH FLOOR PLAN
1/4" = 1'-0"

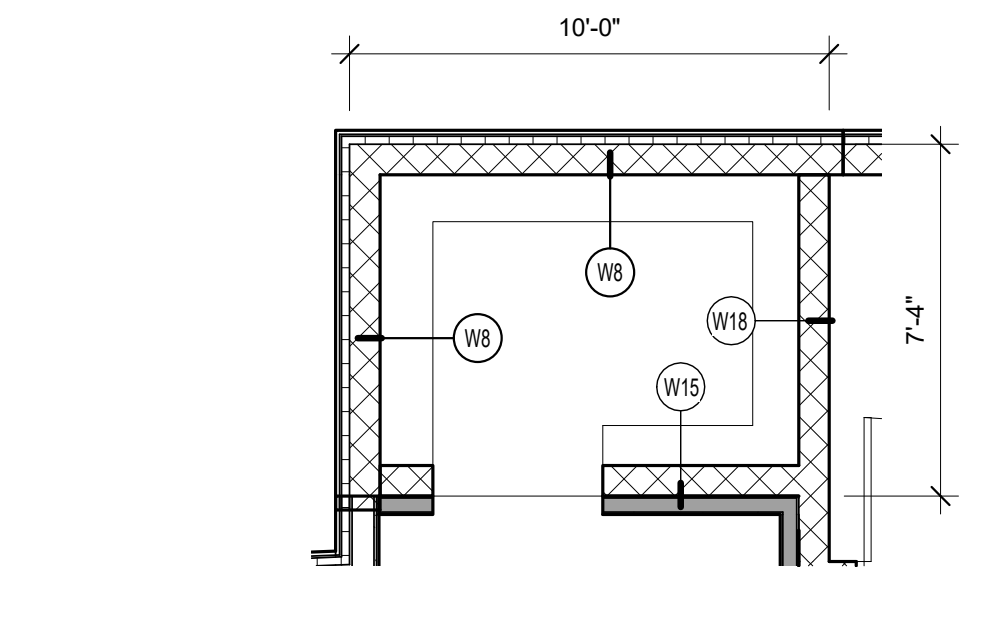


5 ELEVATOR 4TH FLOOR PLAN
1/4" = 1'-0"

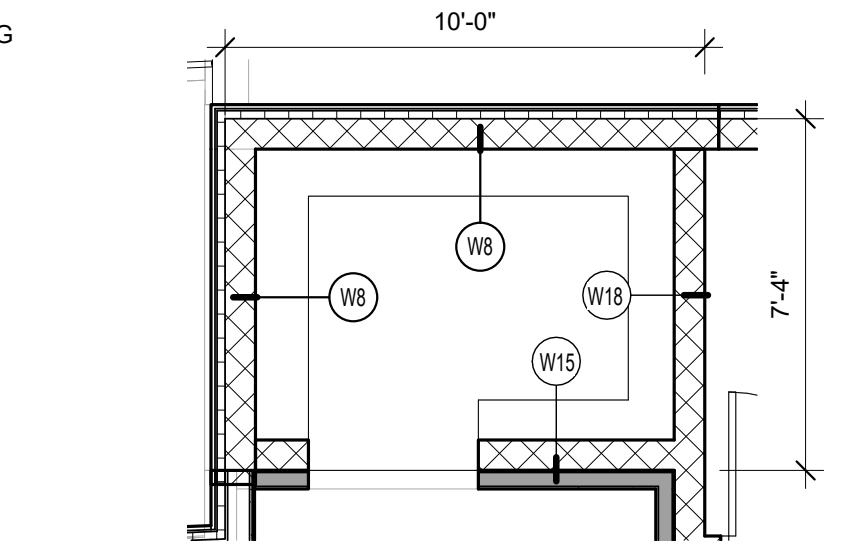


4 ELEVATOR 3RD FLOOR PLAN
1/4" = 1'-0"

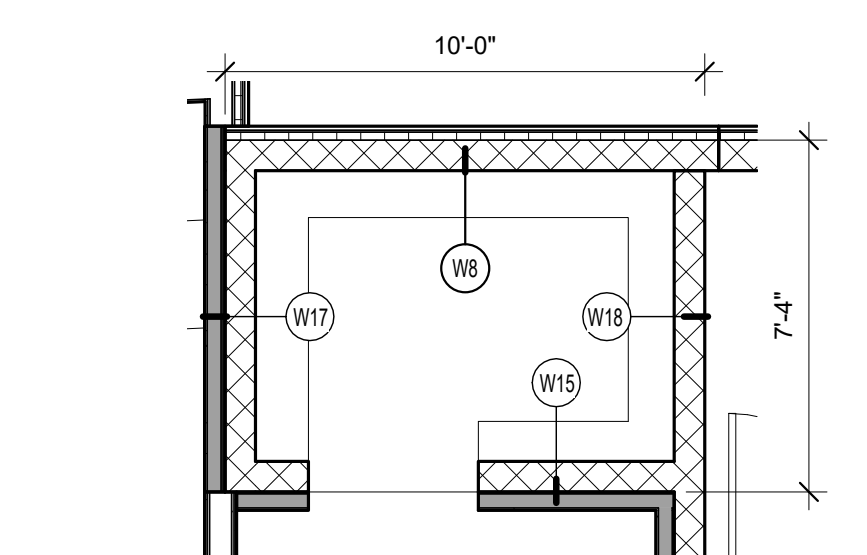

3 ELEVATOR 2ND FLOOR PLAN
1/4" = 1'-0"

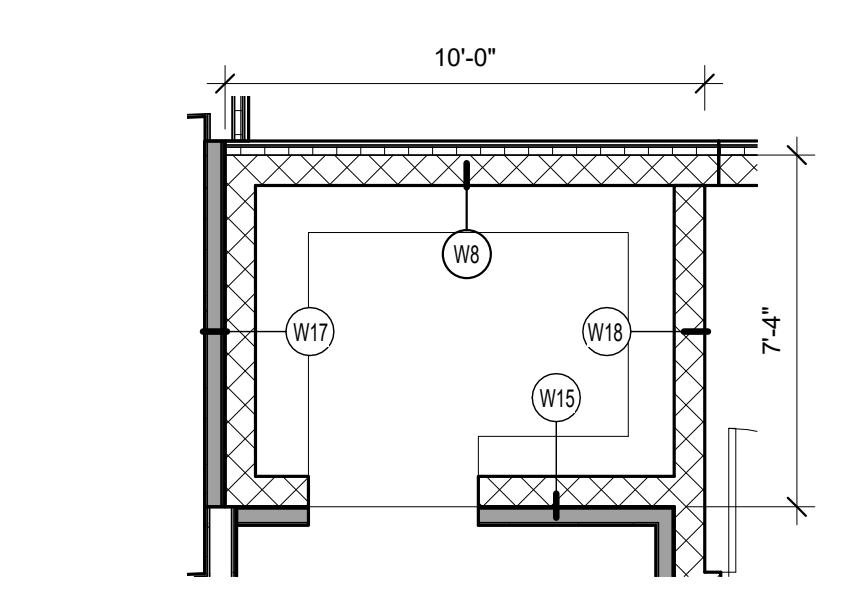

2 ELEVATOR 1ST FLOOR PLAN
1/4" = 1'-0"

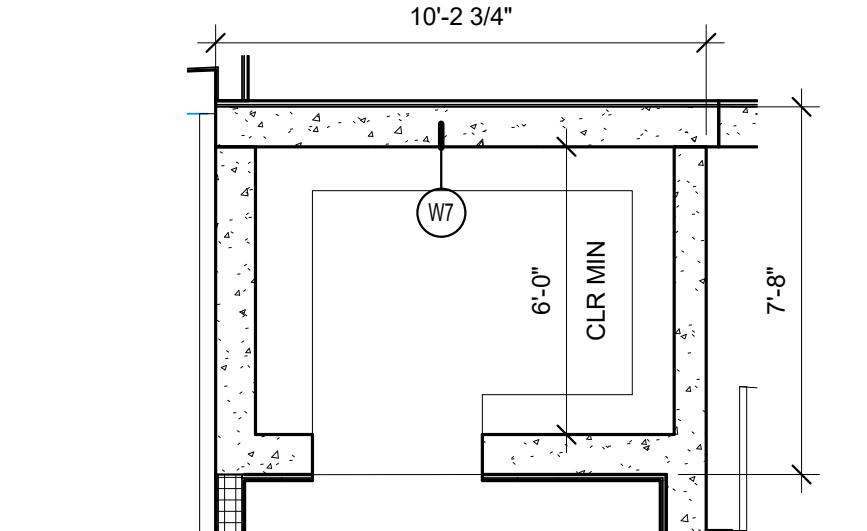

1 ELEVATOR BASEMENT PLAN
1/4" = 1'-0"

