

Prepared For:  
NewHeight Group

Consultant:  
**ARCHETYPE**  
architects  
48 Union Wharf Portland, Maine 04101  
(207) 772-6022 Fax (207) 772-4056


Project:  
**LUMINATO**  
167 Newbury Street Portland, Maine

Revisions:


Date: JULY 21, 2016  
Scale: As indicated

**A3.13**


STAIR SECTIONS AND  
DETAILS

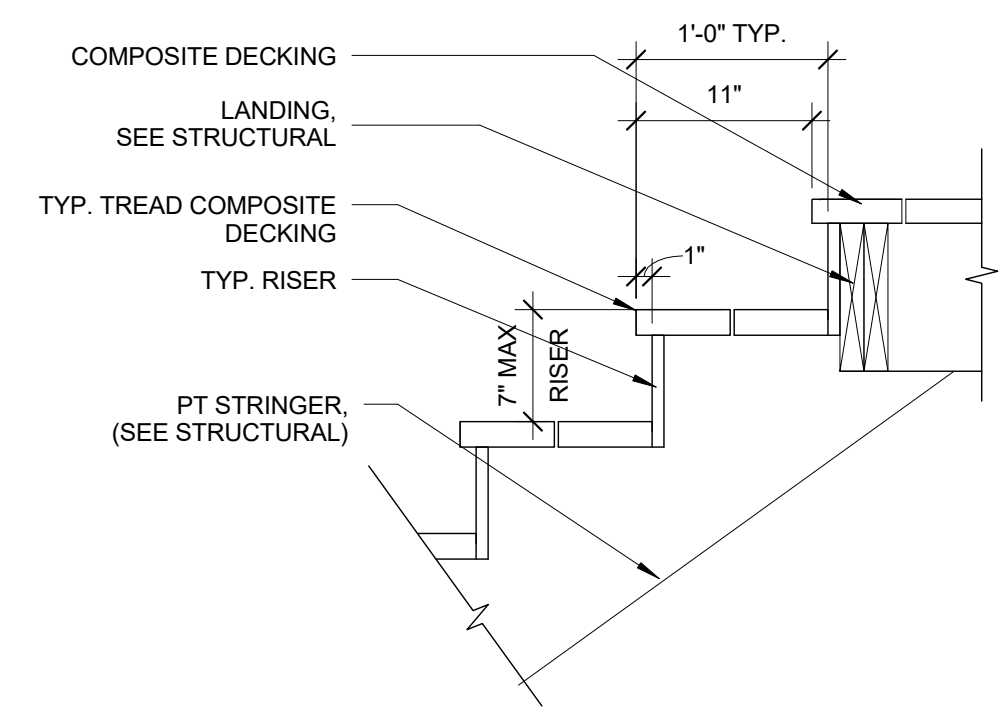


**2** EXTERIOR STAIR DETAIL - LANDING DETAIL  
1" = 1'-0"

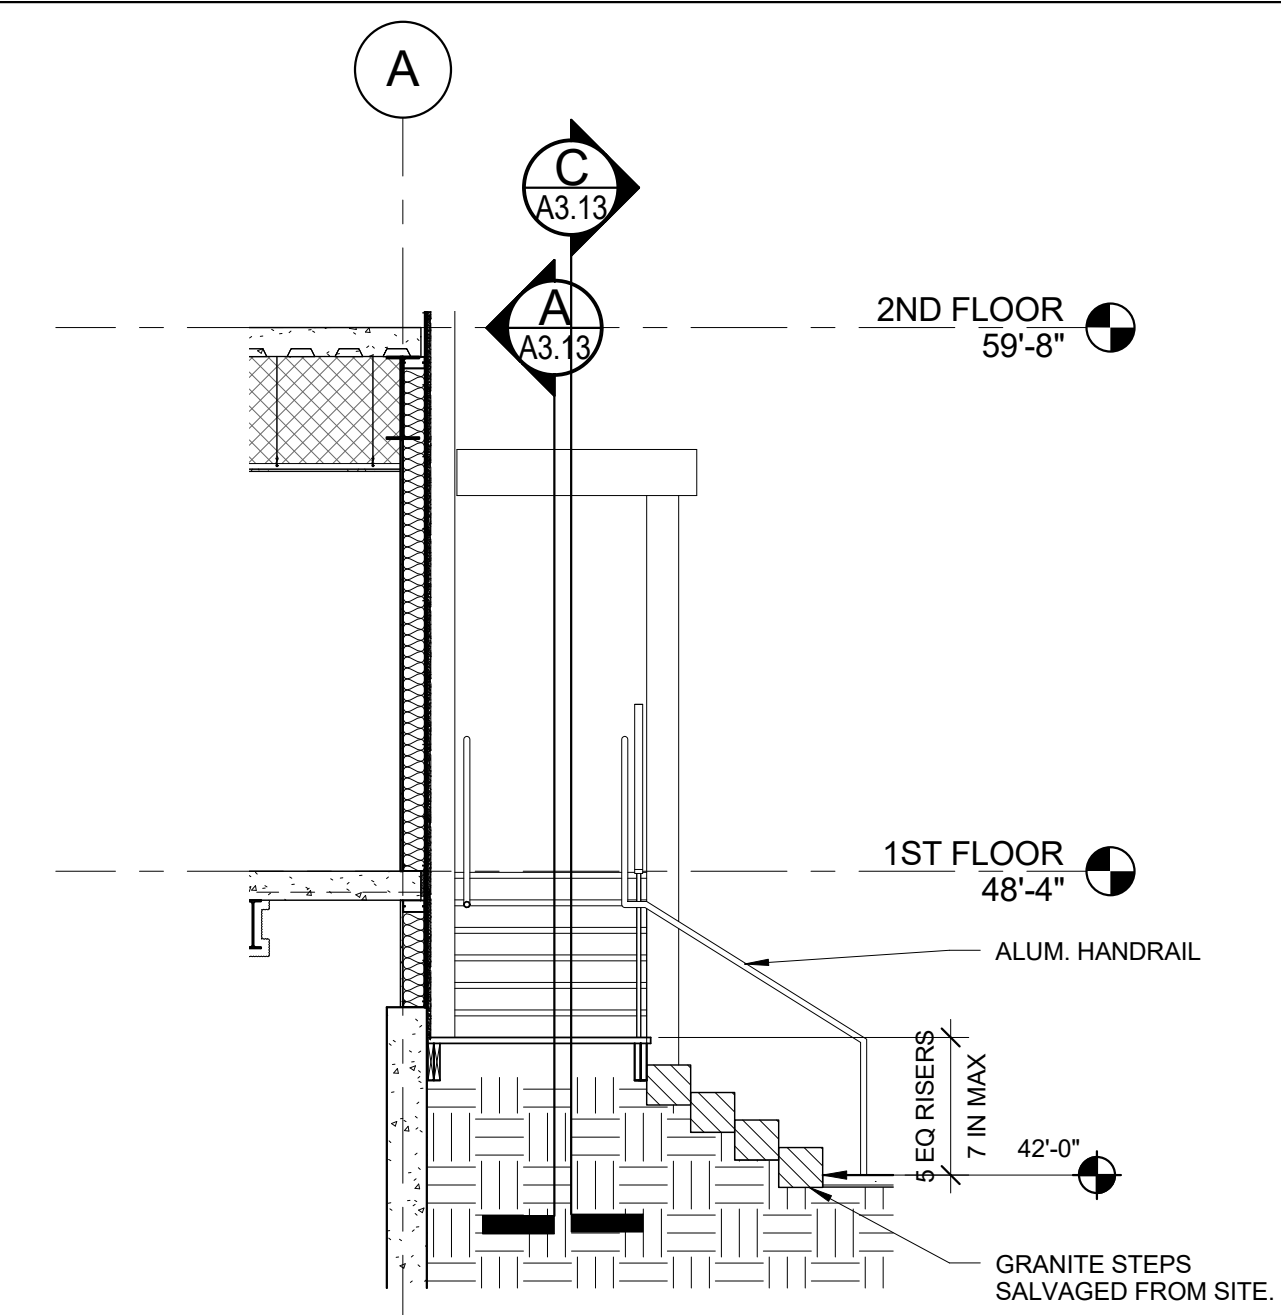


**B** FRANKLIN STREET STAIR SECTION B  
1/4" = 1'-0"

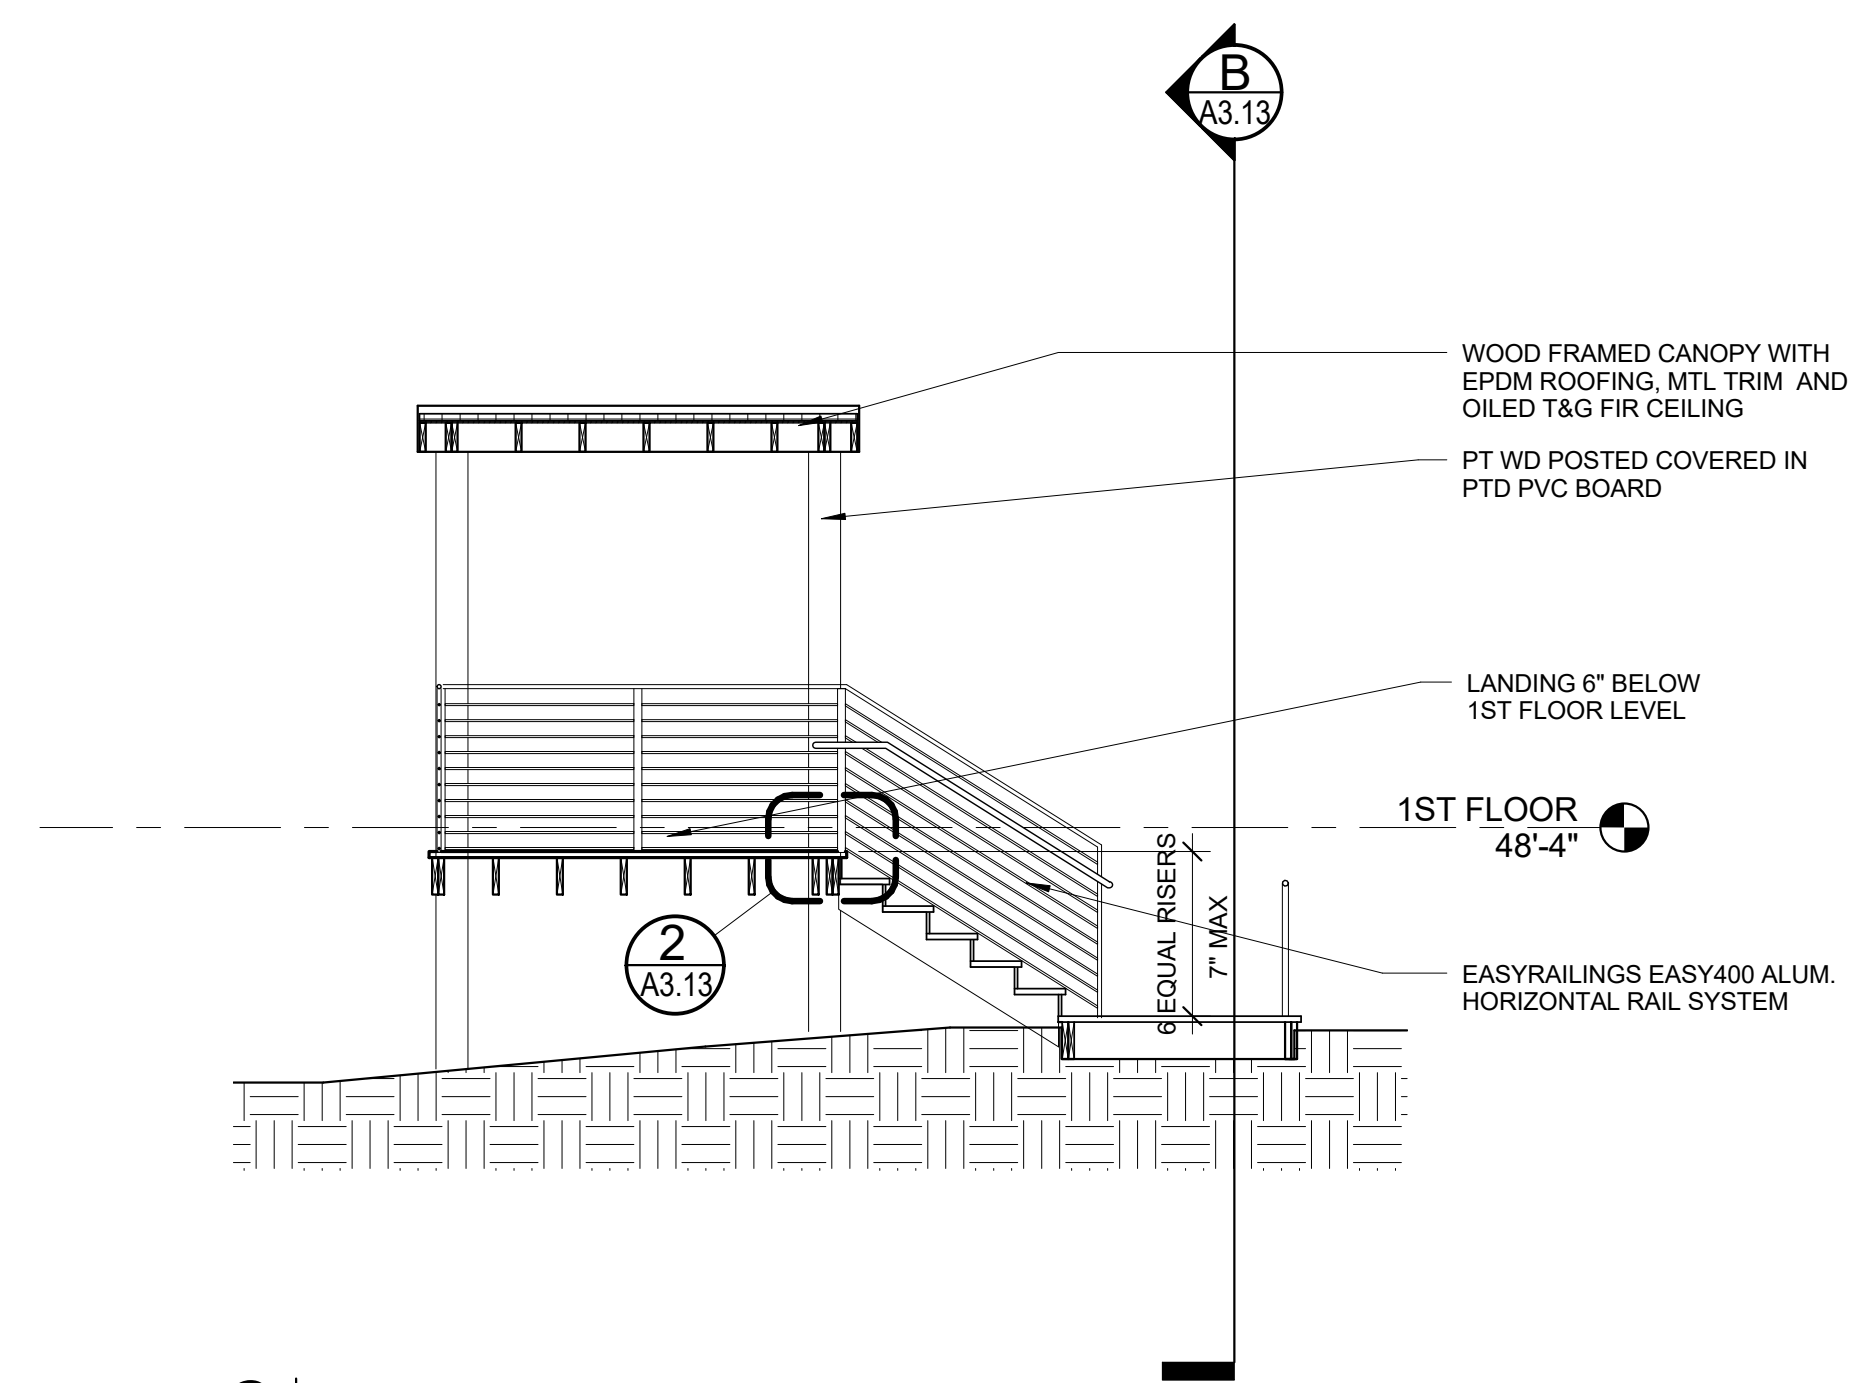


**C** FRANKLIN STREET STAIR SECTION C  
1/4" = 1'-0"

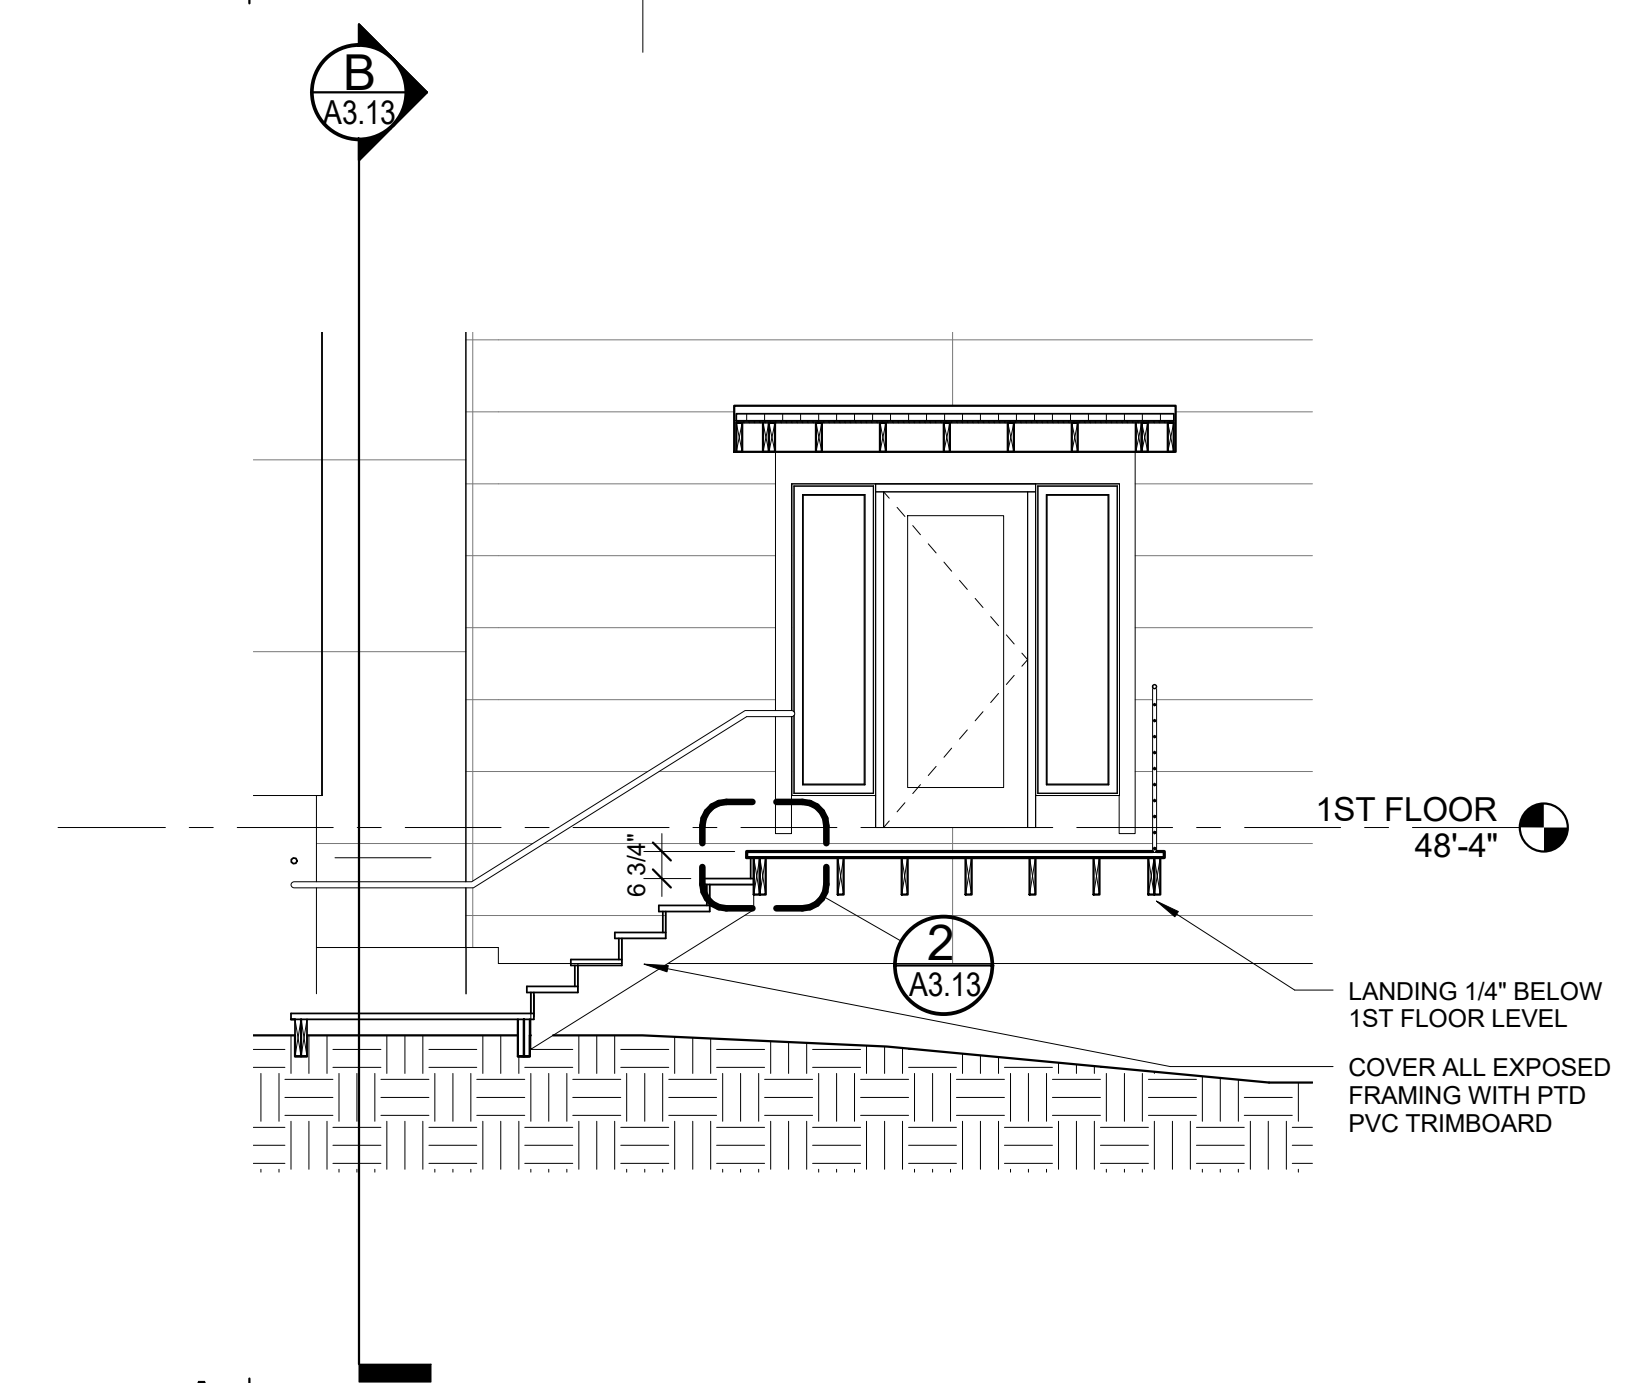

**A** FRANKLIN STREET STAIR SECTION A  
1/4" = 1'-0"

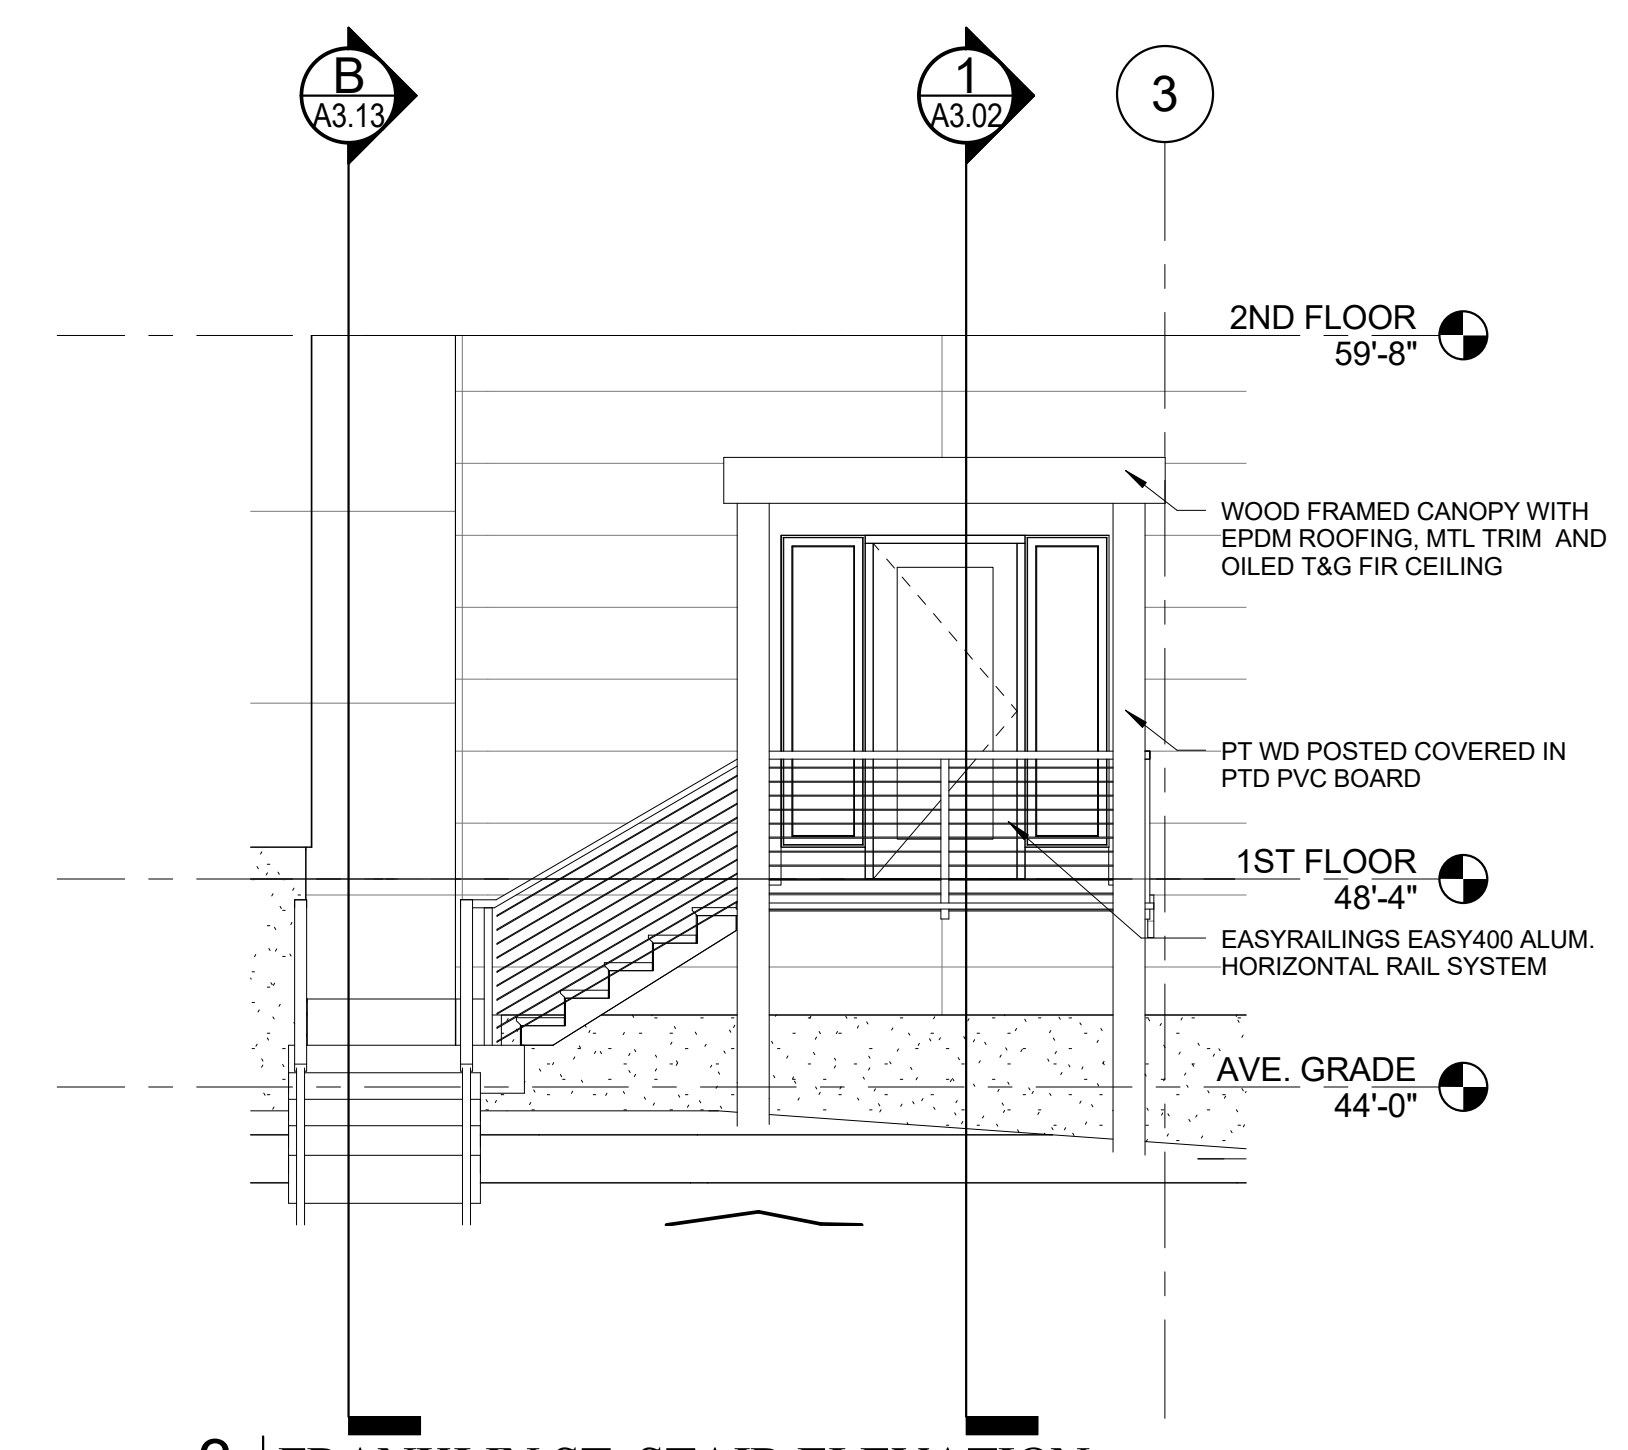

**3** FRANKLIN ST. STAIR ELEVATION  
1/4" = 1'-0"

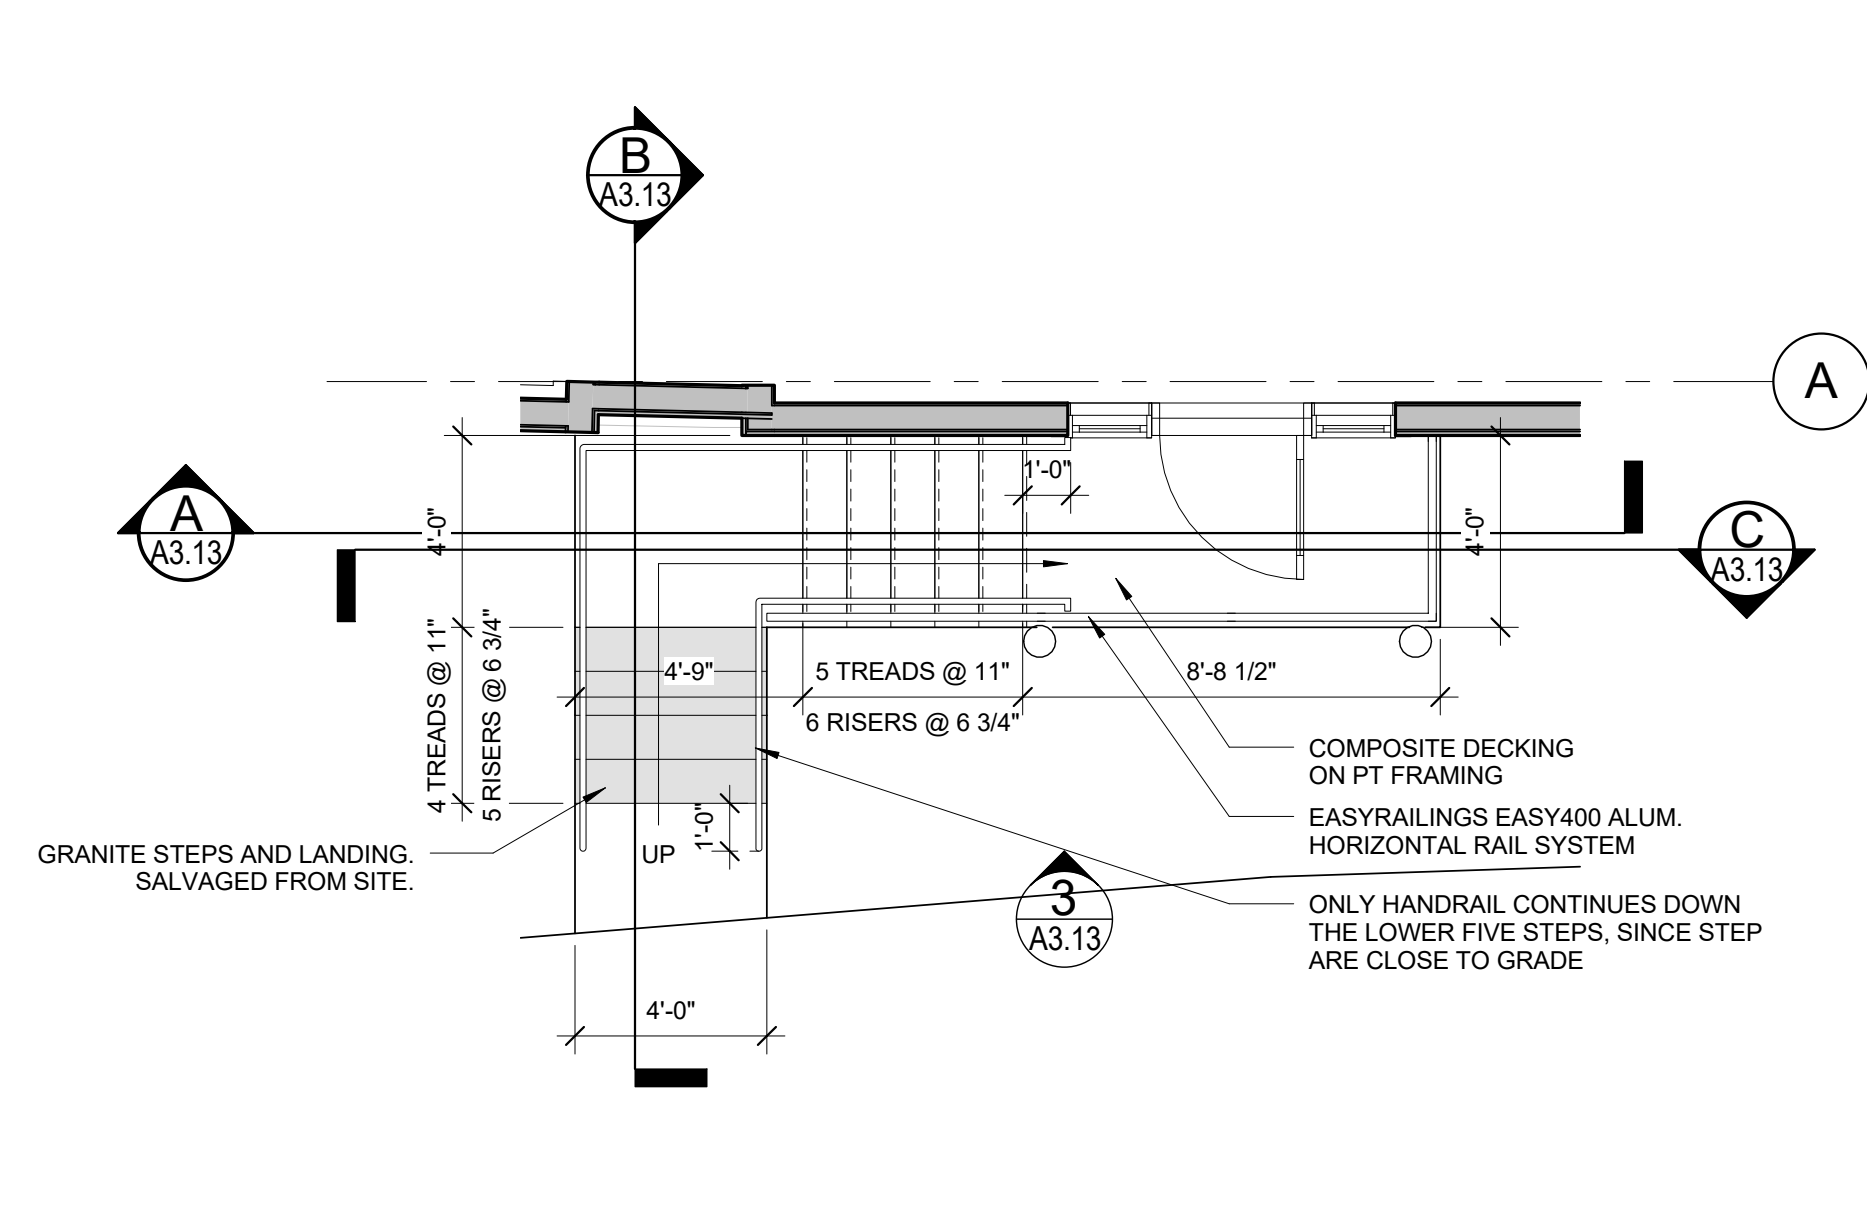

**1** FRANKLIN STREET STAIRS DETAIL PLAN  
1/4" = 1'-0"