

Prepared For:
NewHeight Group
 118 Congress Street, Unit 401
 Portland, Maine




Consultant:
ARCHETYPE
 architects
 48 Union Wharf Portland, Maine 04101
 (207) 772-6022 ARCHETYPE@ARCHETYPEPA.COM

Architect:
ARCHETYPE
 architects
 48 Union Wharf Portland, Maine 04101
 (207) 772-6022 ARCHETYPE@ARCHETYPEPA.COM

Project:
LUMINATO
 167 Newbury Street Portland, Maine

Revisions:
 Scale: 1/2" = 1'-0"
 Date: JULY 21, 2016

SITE SECTIONS
A3.30

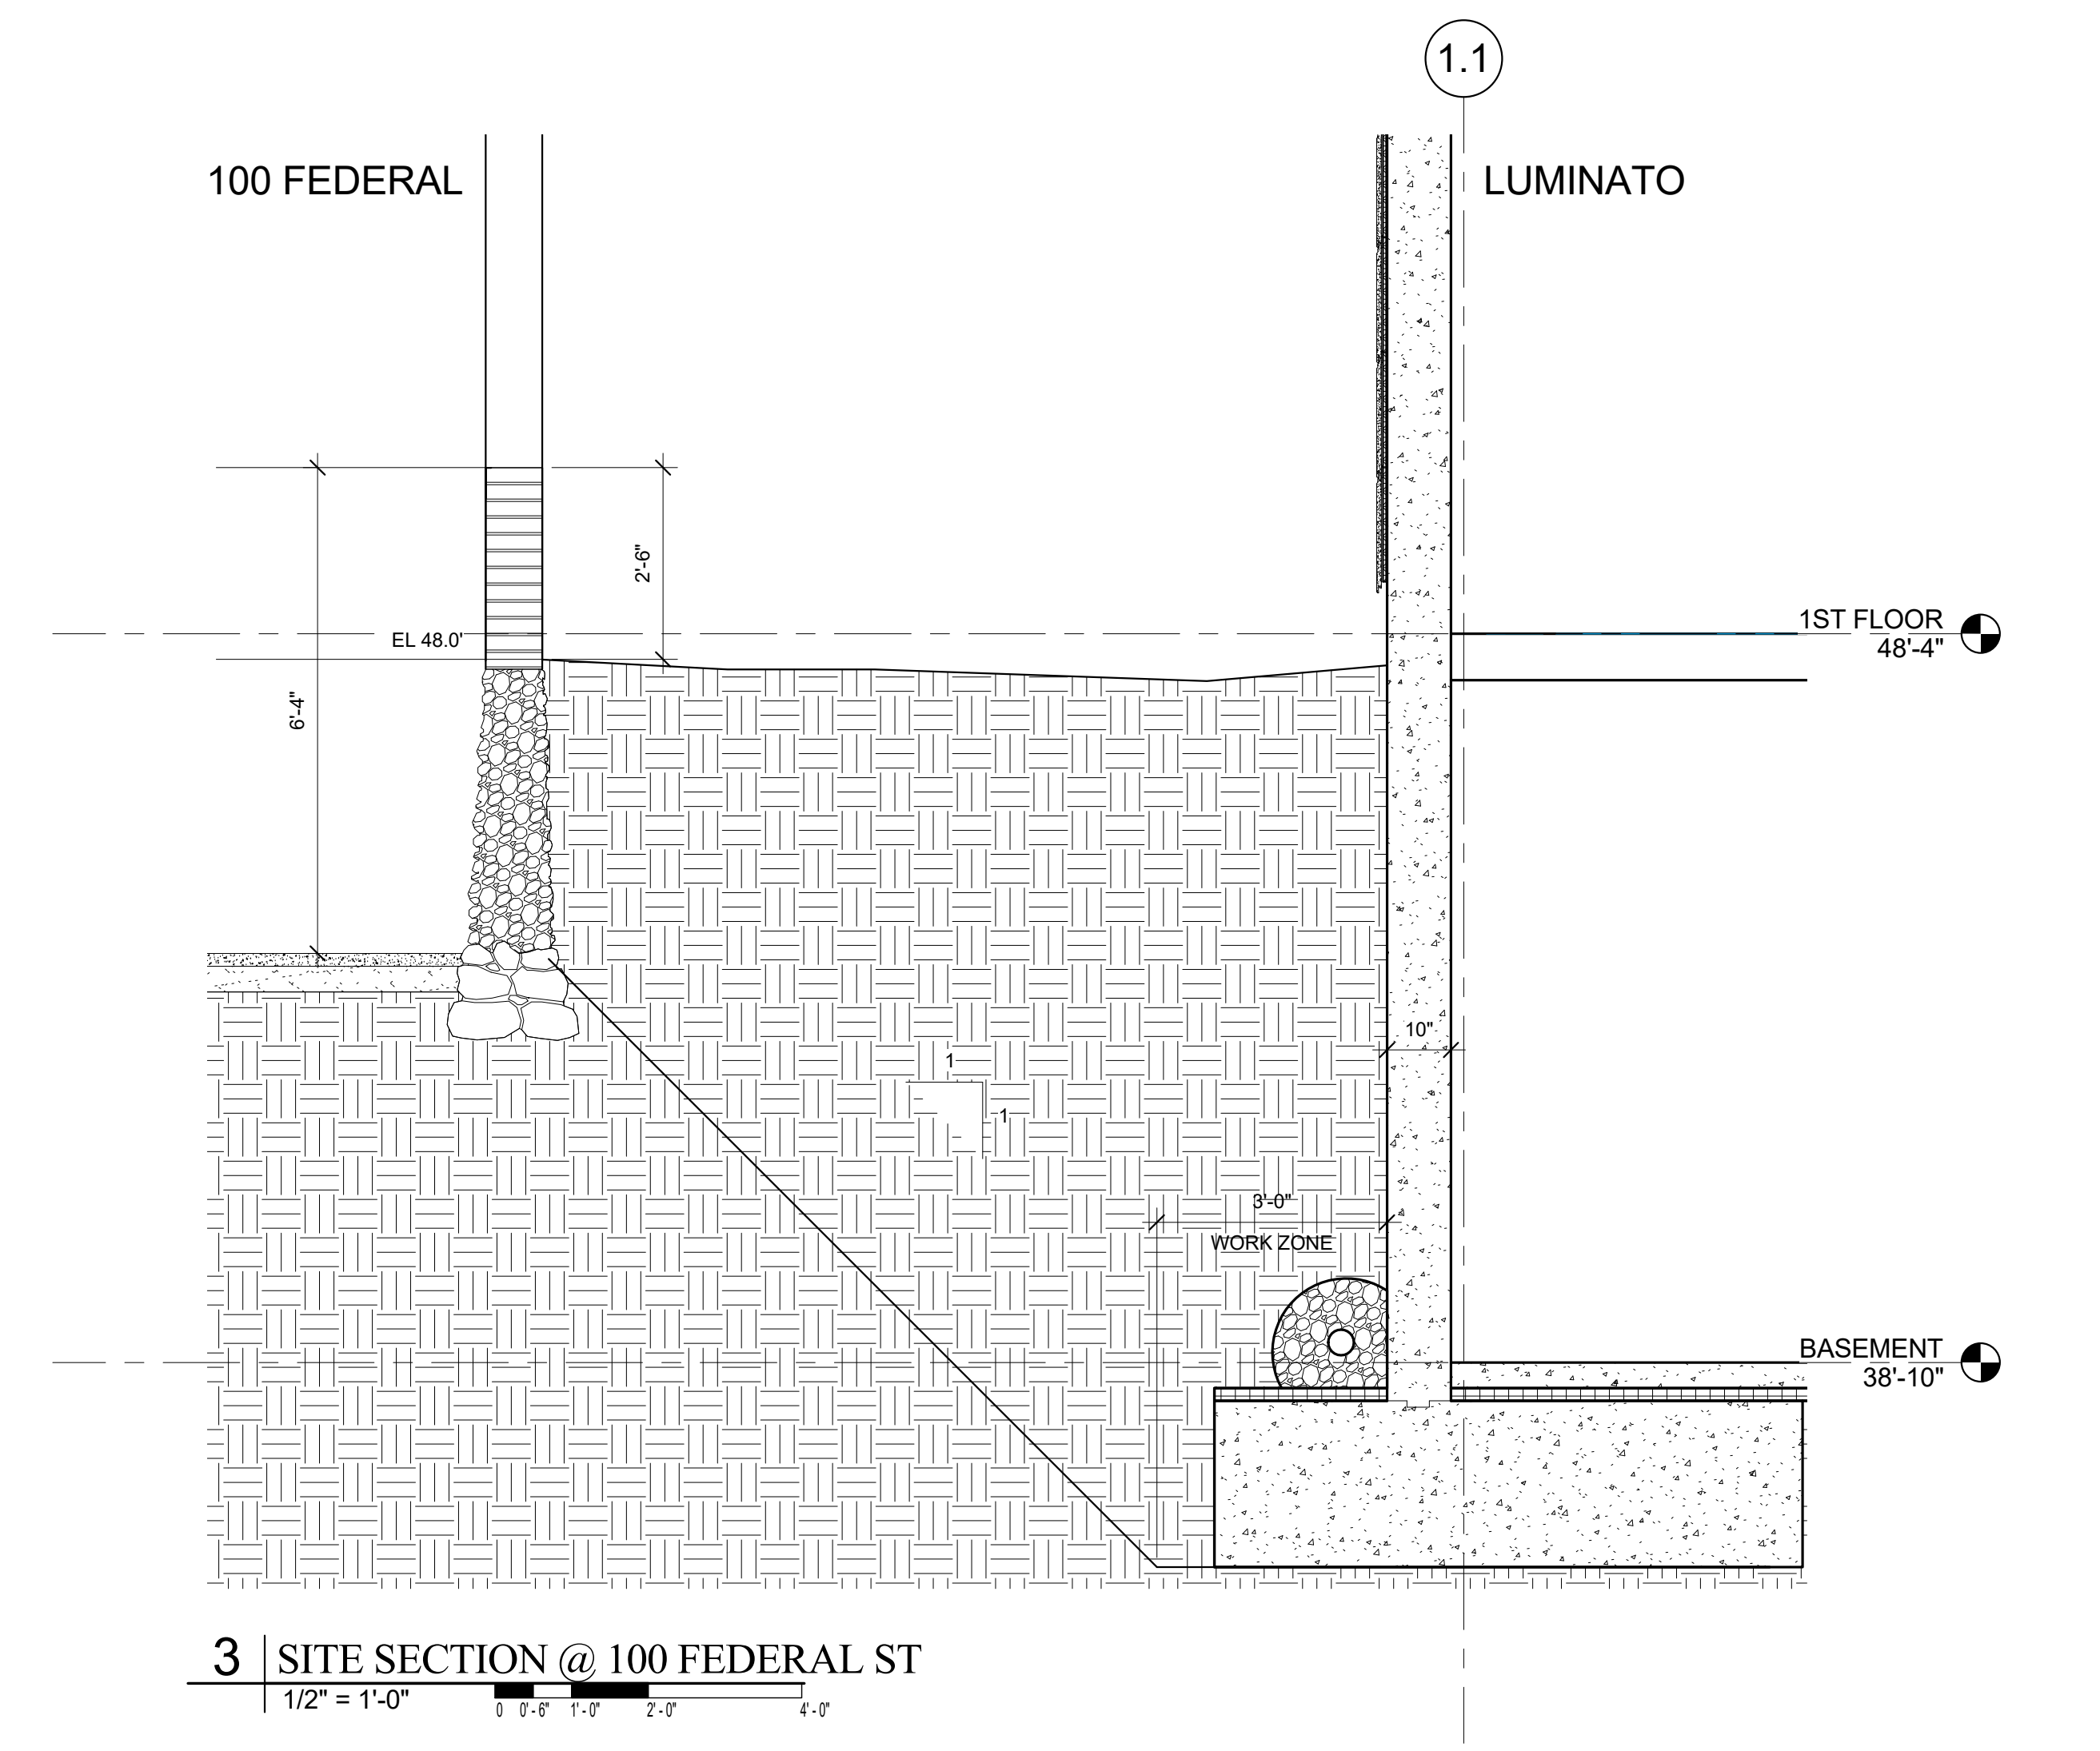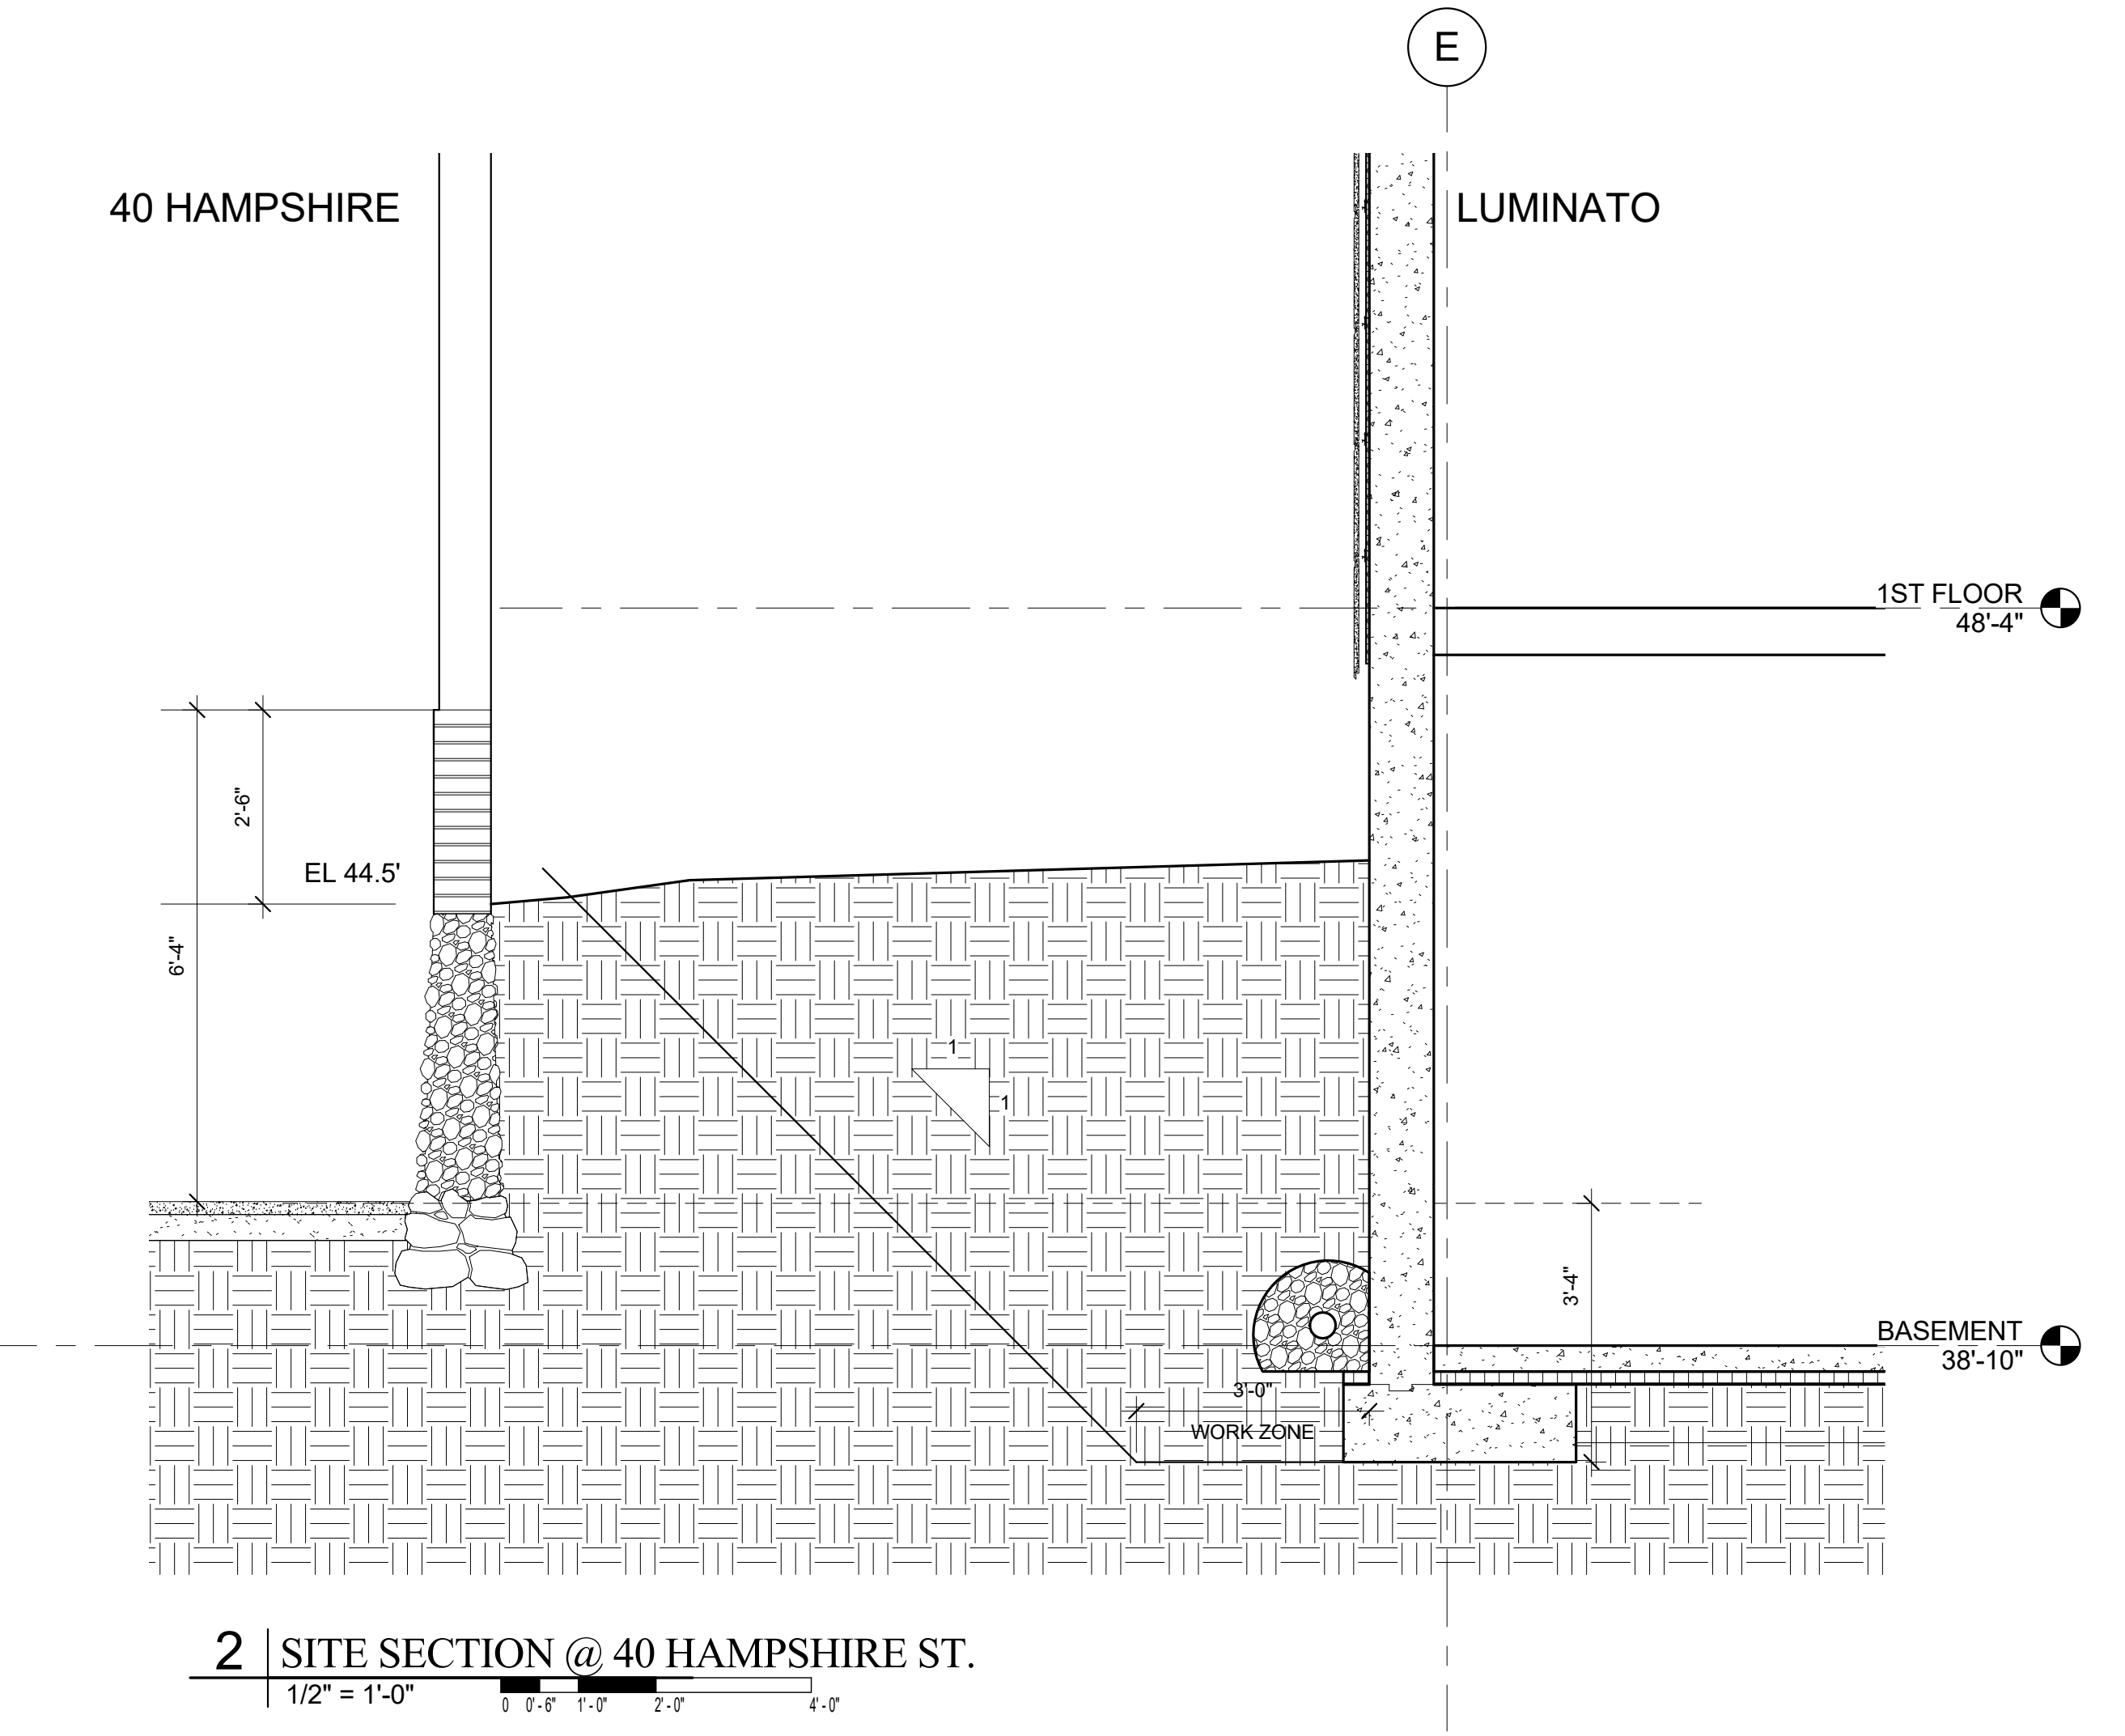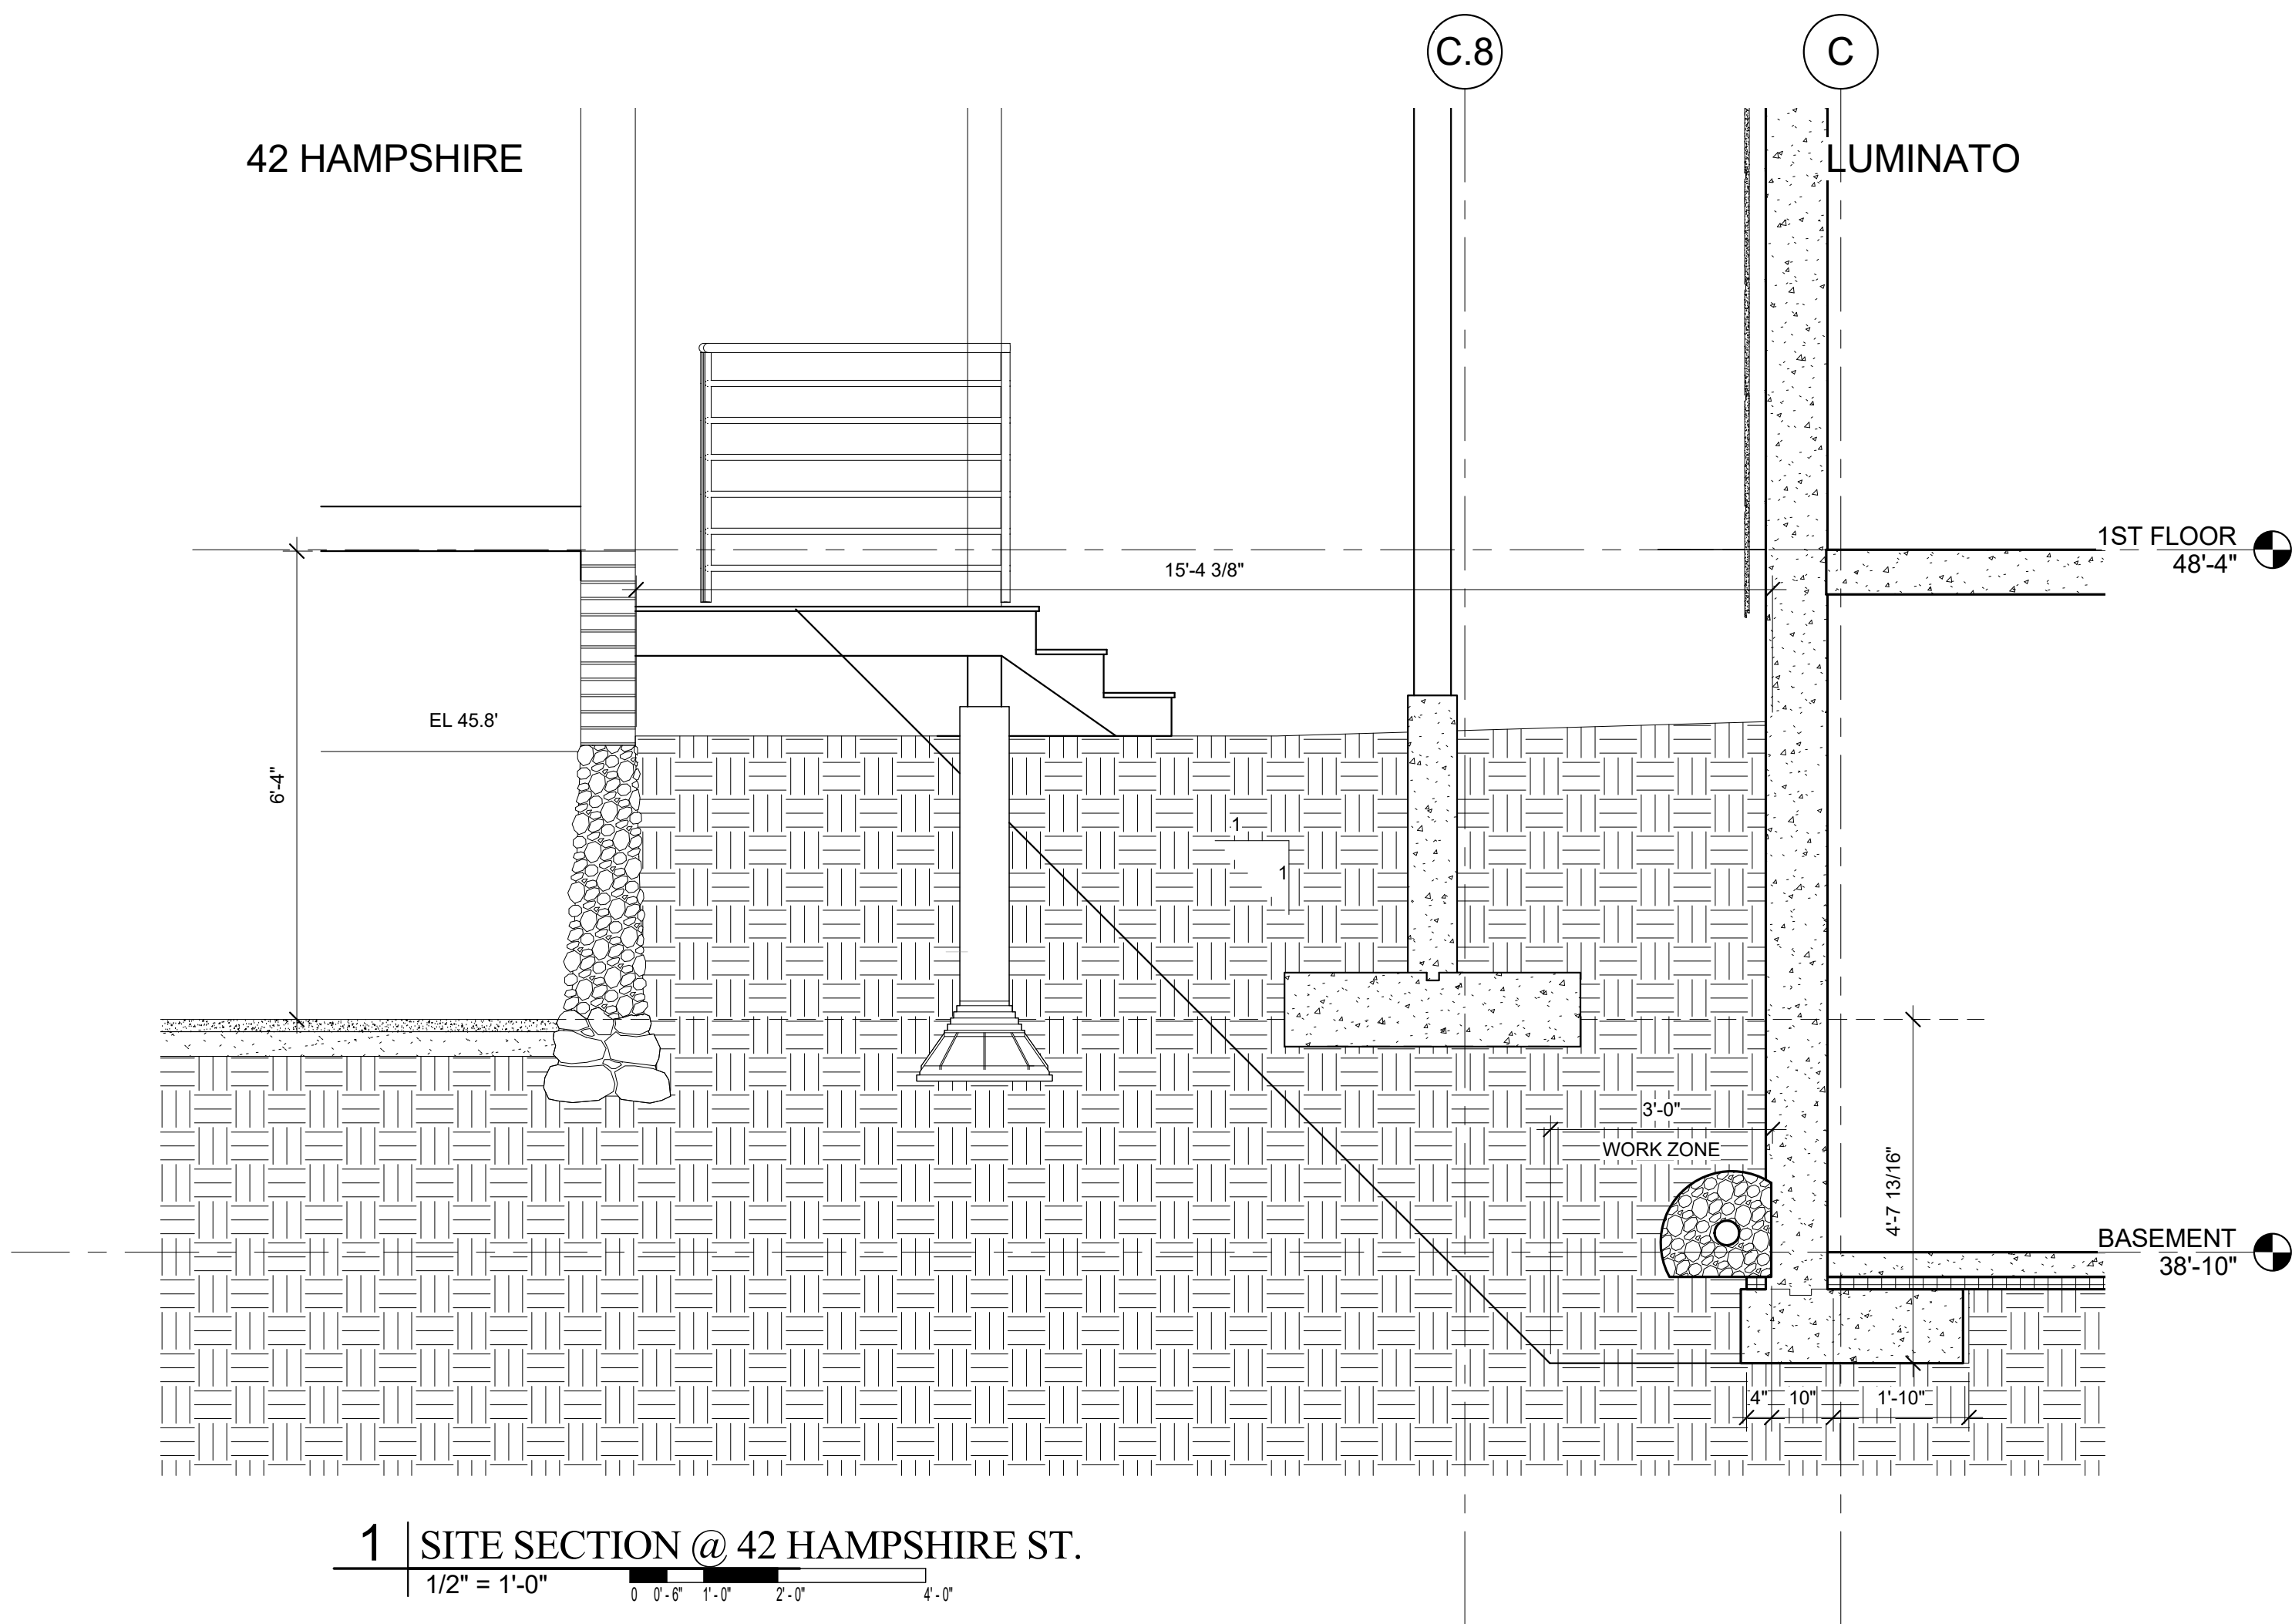

**NOTE: THIS SHEET IS DIAGRAM ONLY
 TO SHOW RELATIONSHIPS TO
 ADJOINING PROPERTIES
 (SEE STRUCTURAL DRAWINGS)**