



6 COMMON ROOM CORRIDOR ELEVATION

1/2" = 1'-0"
0 0'-6" 1'-0" 2'-0" 4'-0"

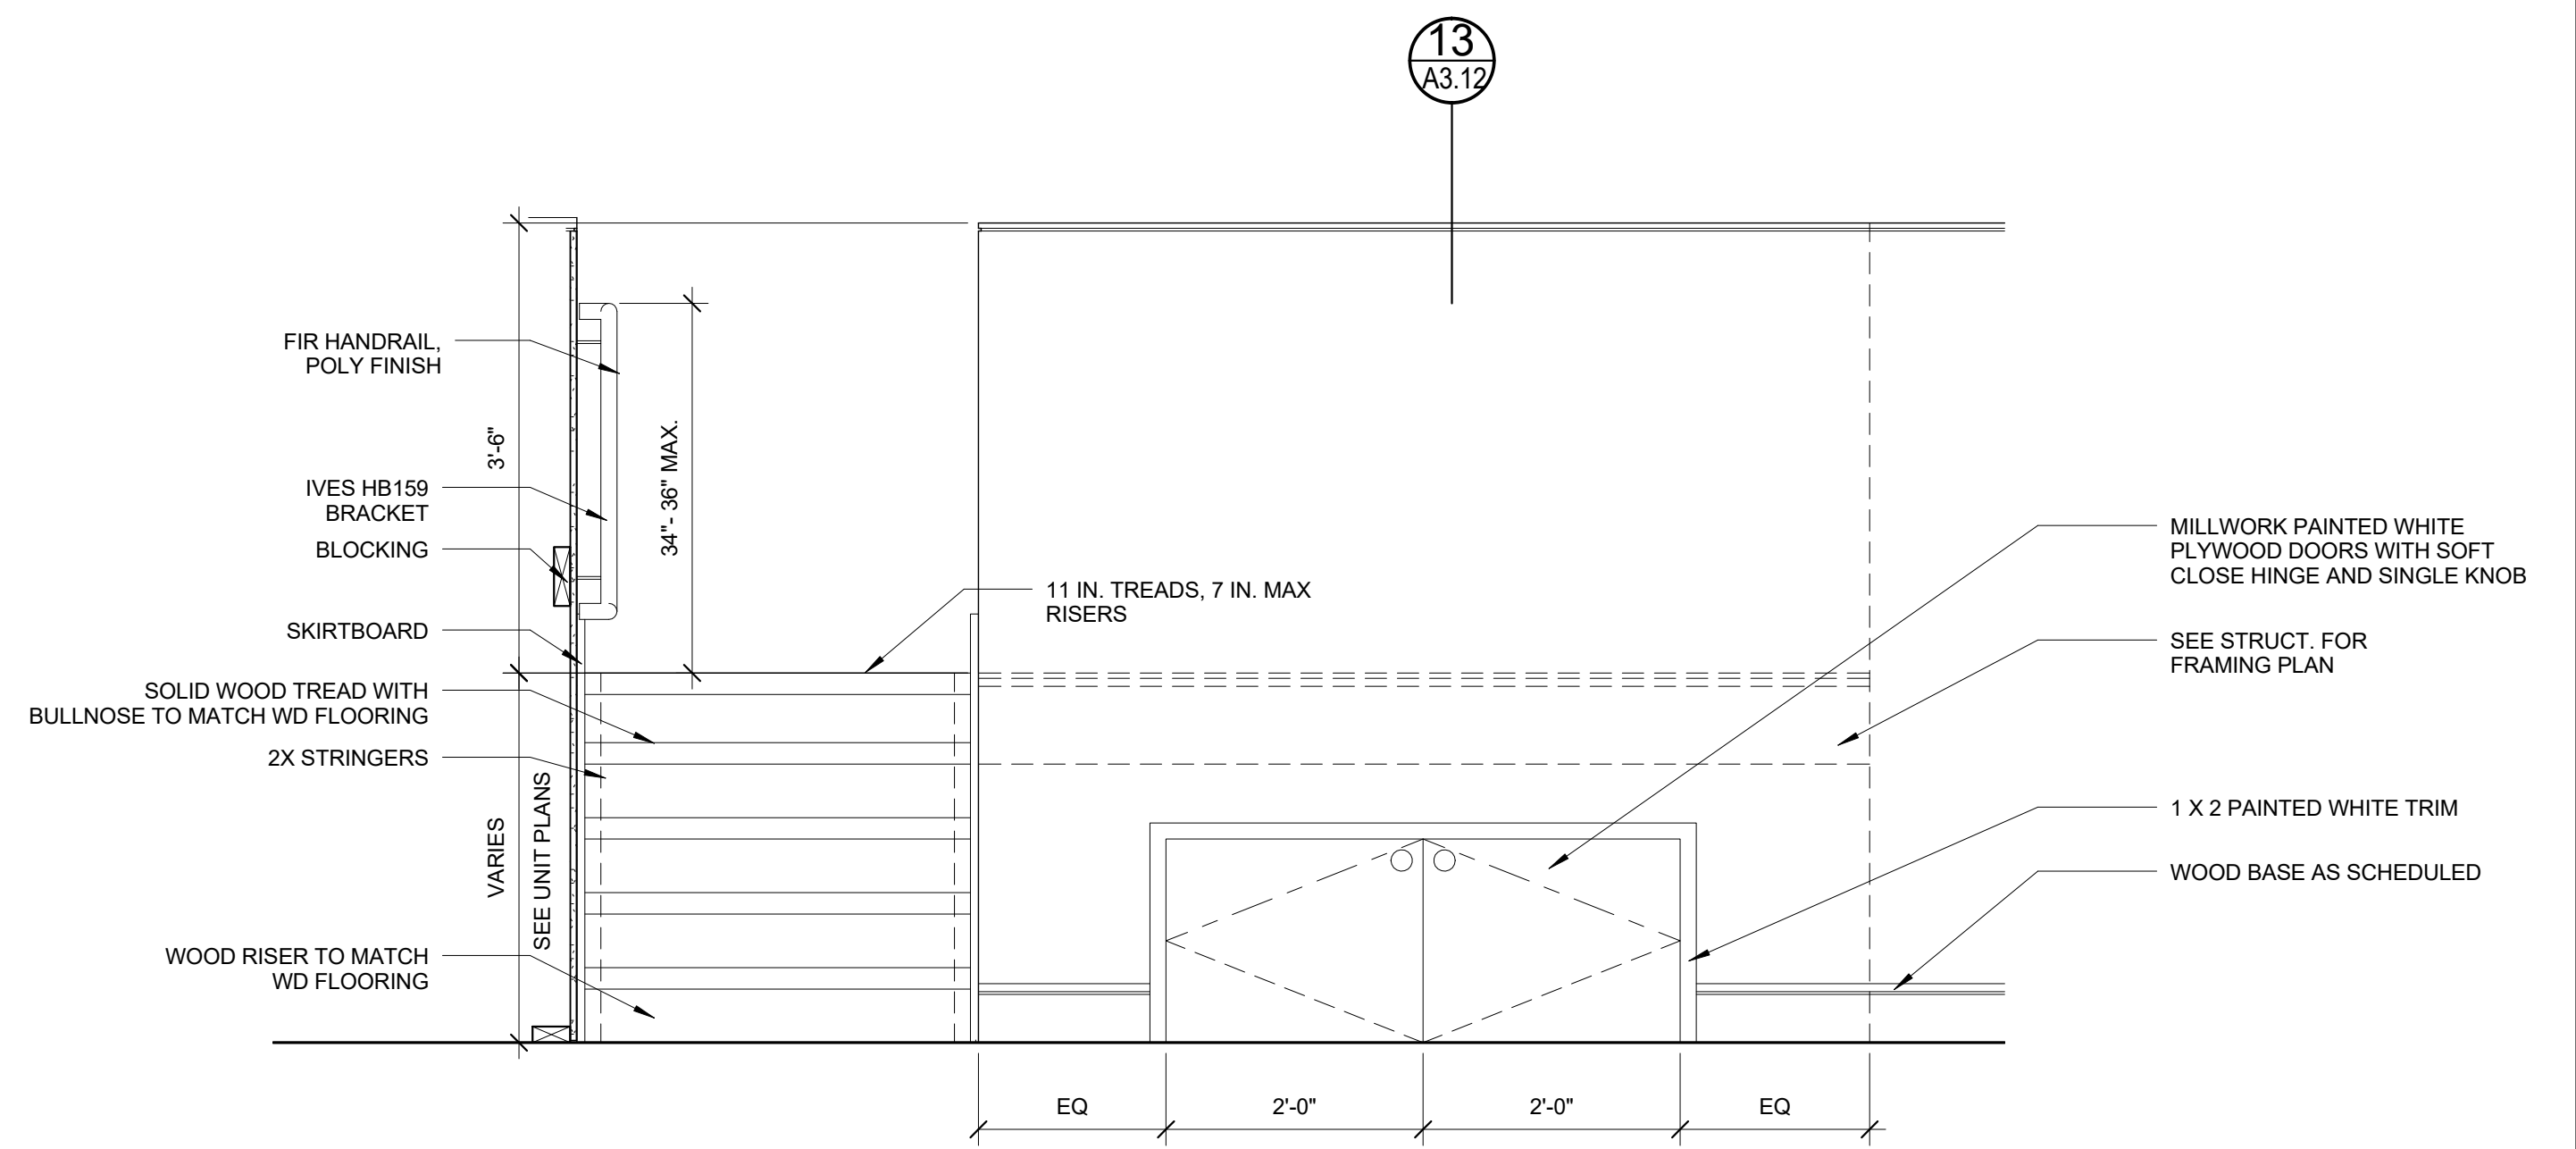

2 ACCESS DOOR ELEVATION AT HALFWALL

3/4" = 1'-0"
0 0'-6" 1'-0" 2'-0" 4'-0"

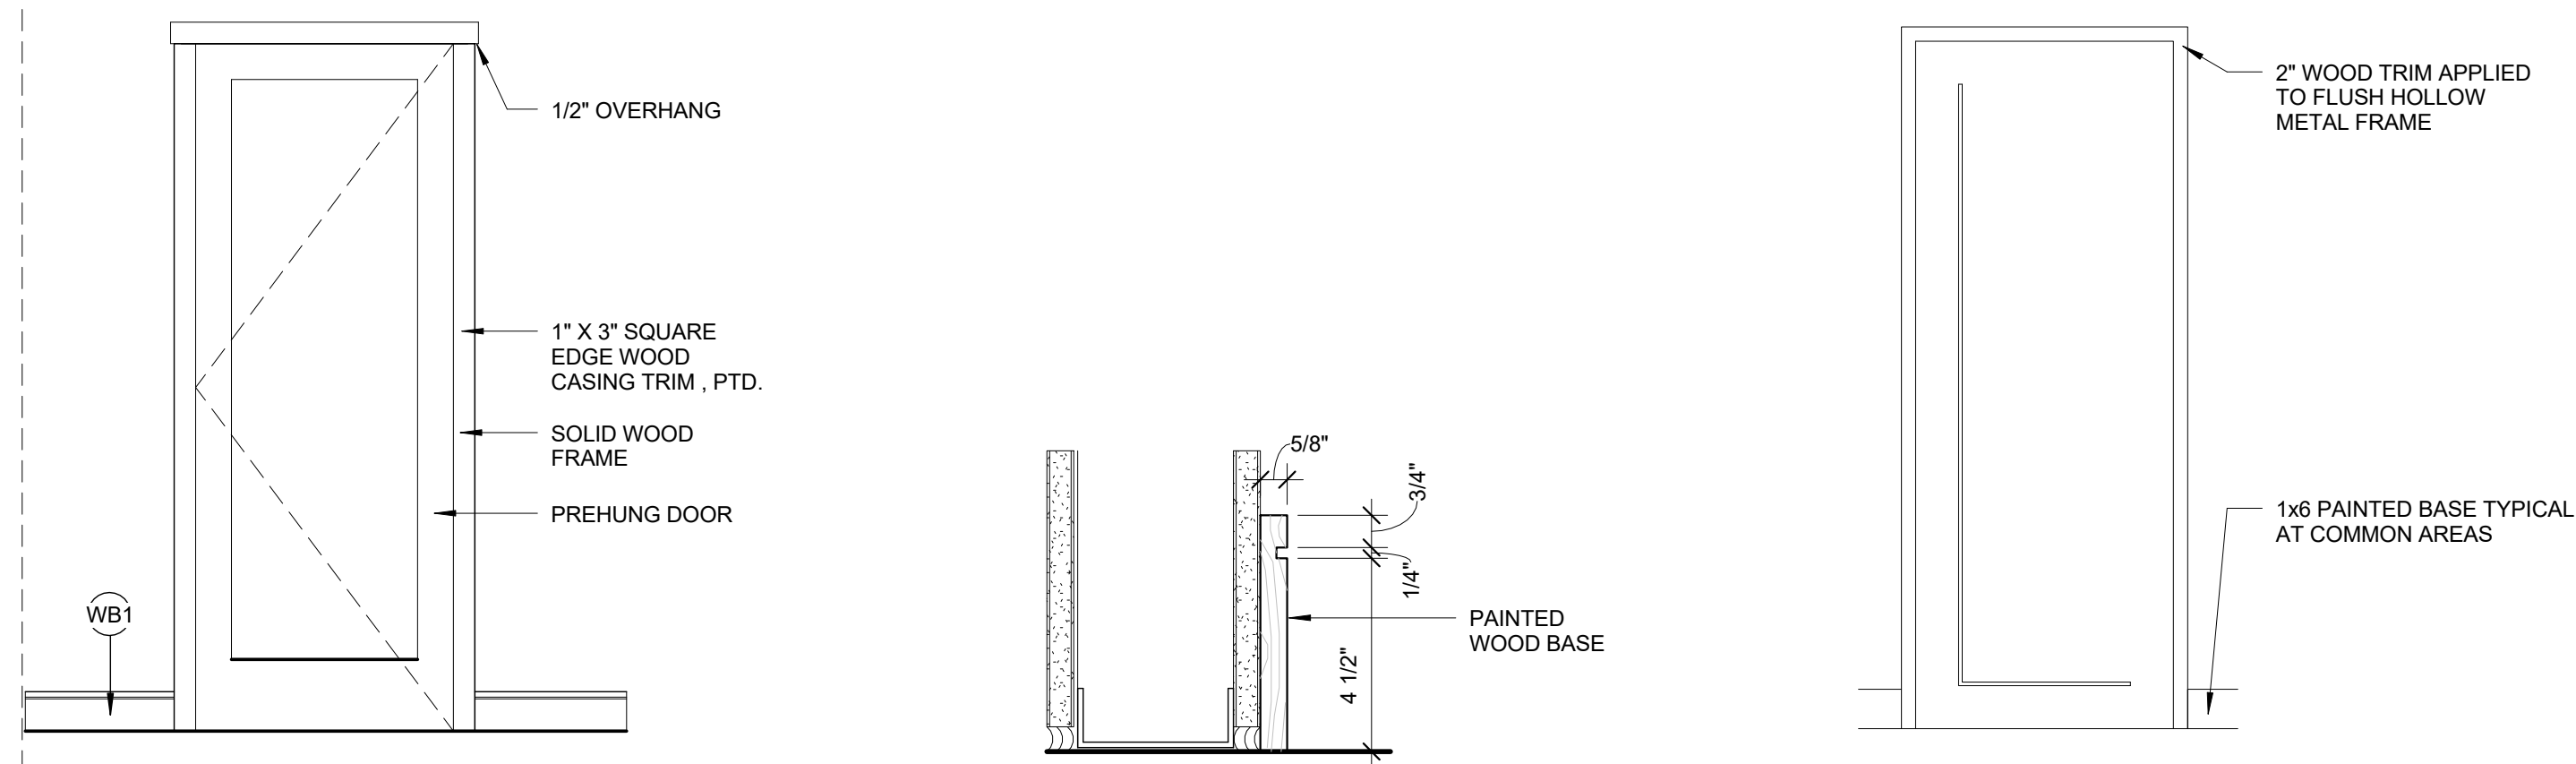

7 TYPICAL UNIT DOOR TRIM DETAILS


1/2" = 1'-0"

8 WB 1

3" = 1'-0"


9 UNIT DOOR TRIM

1/2" = 1'-0"

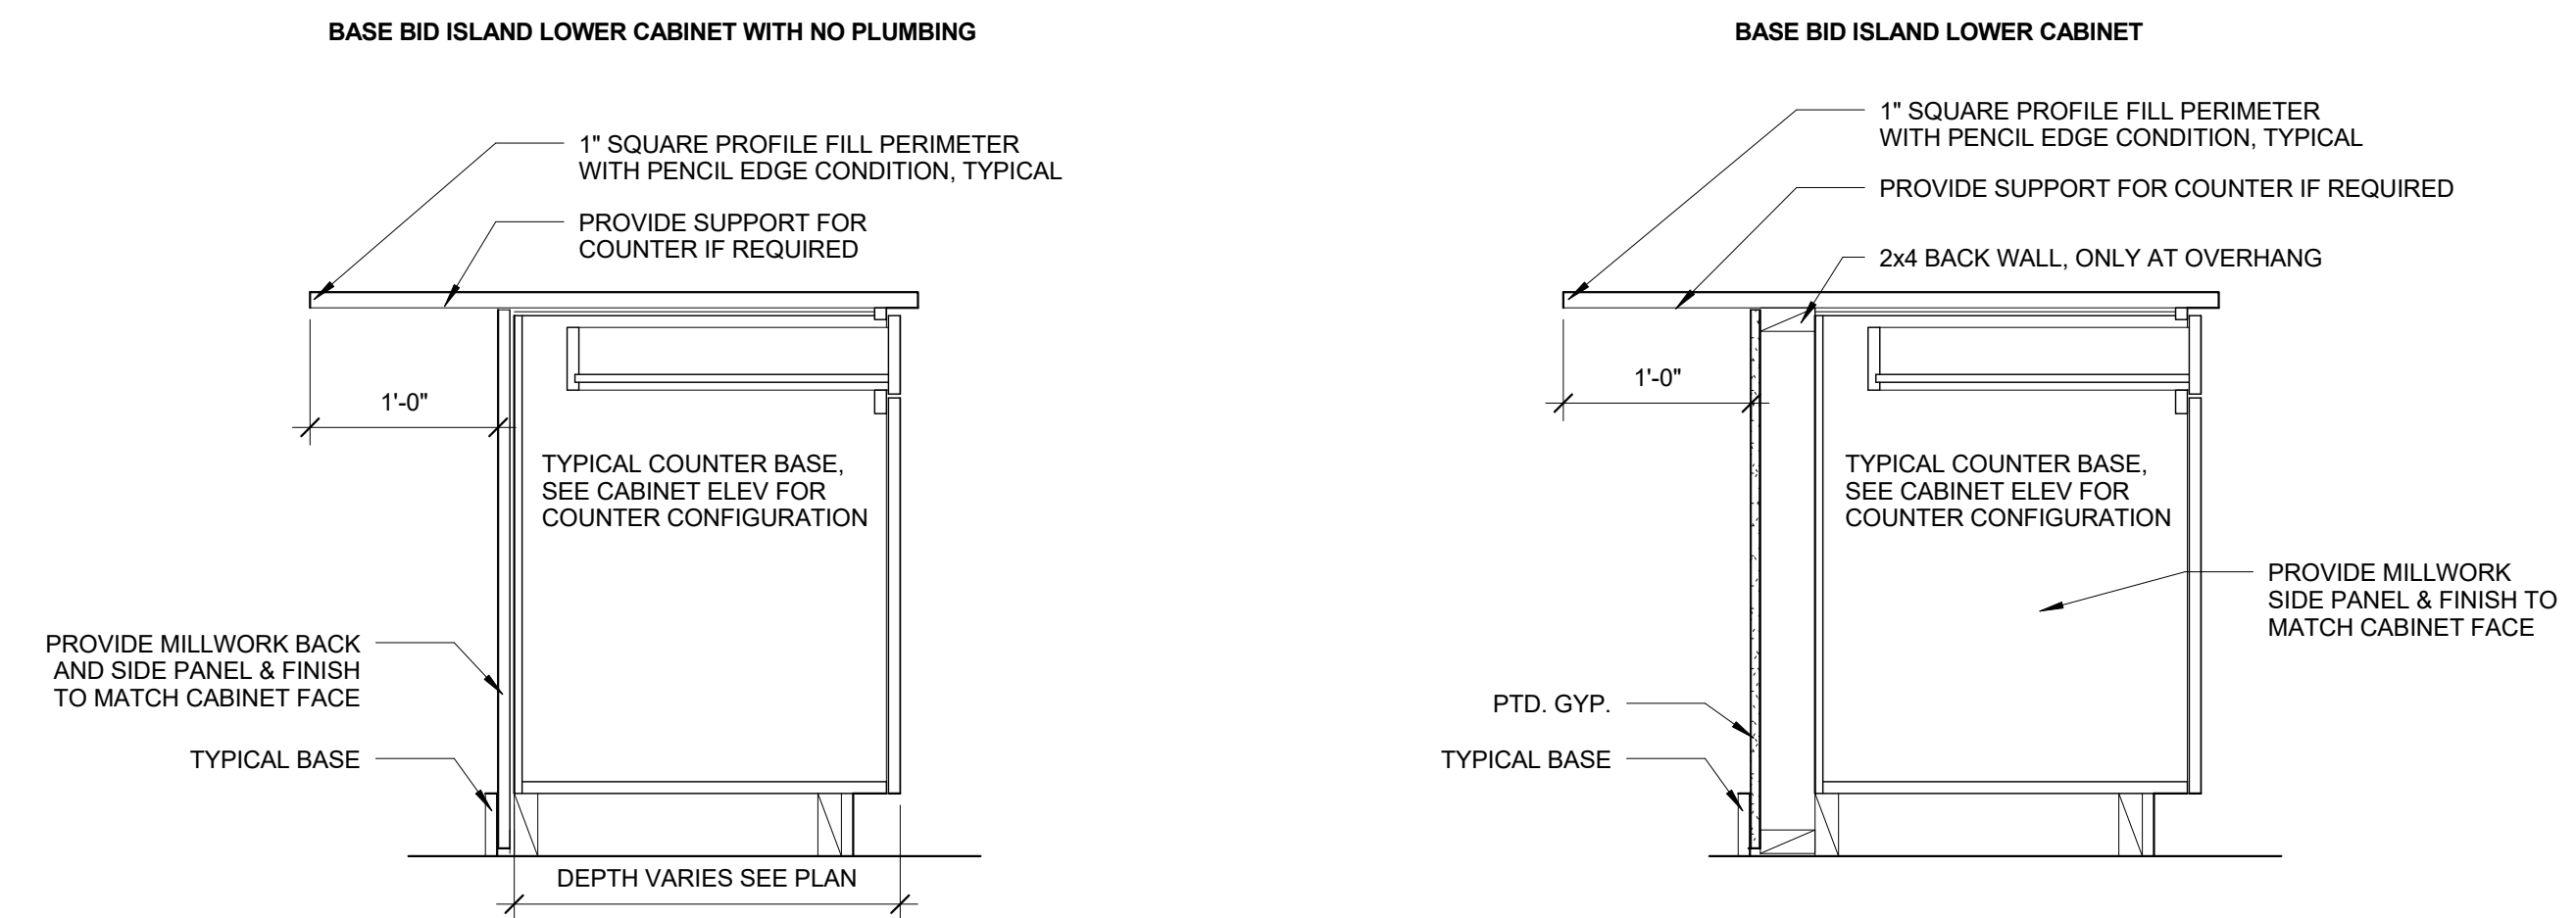


3 COUNTERTOP SECTION

1" = 1'-0"
0 0'-6" 1'-0" 2'-0" 4'-0"

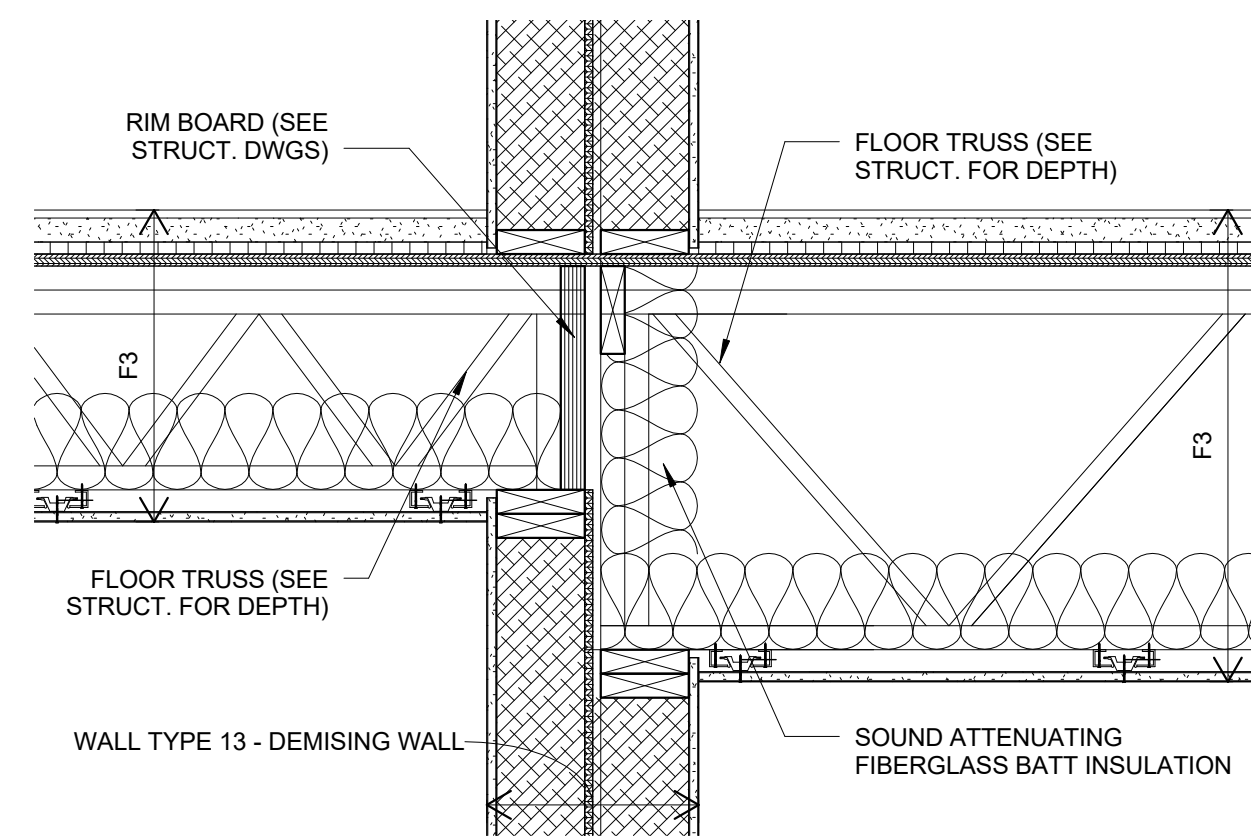


5 TOP OF DEMISING WALL DETAIL

1" = 1'-0"

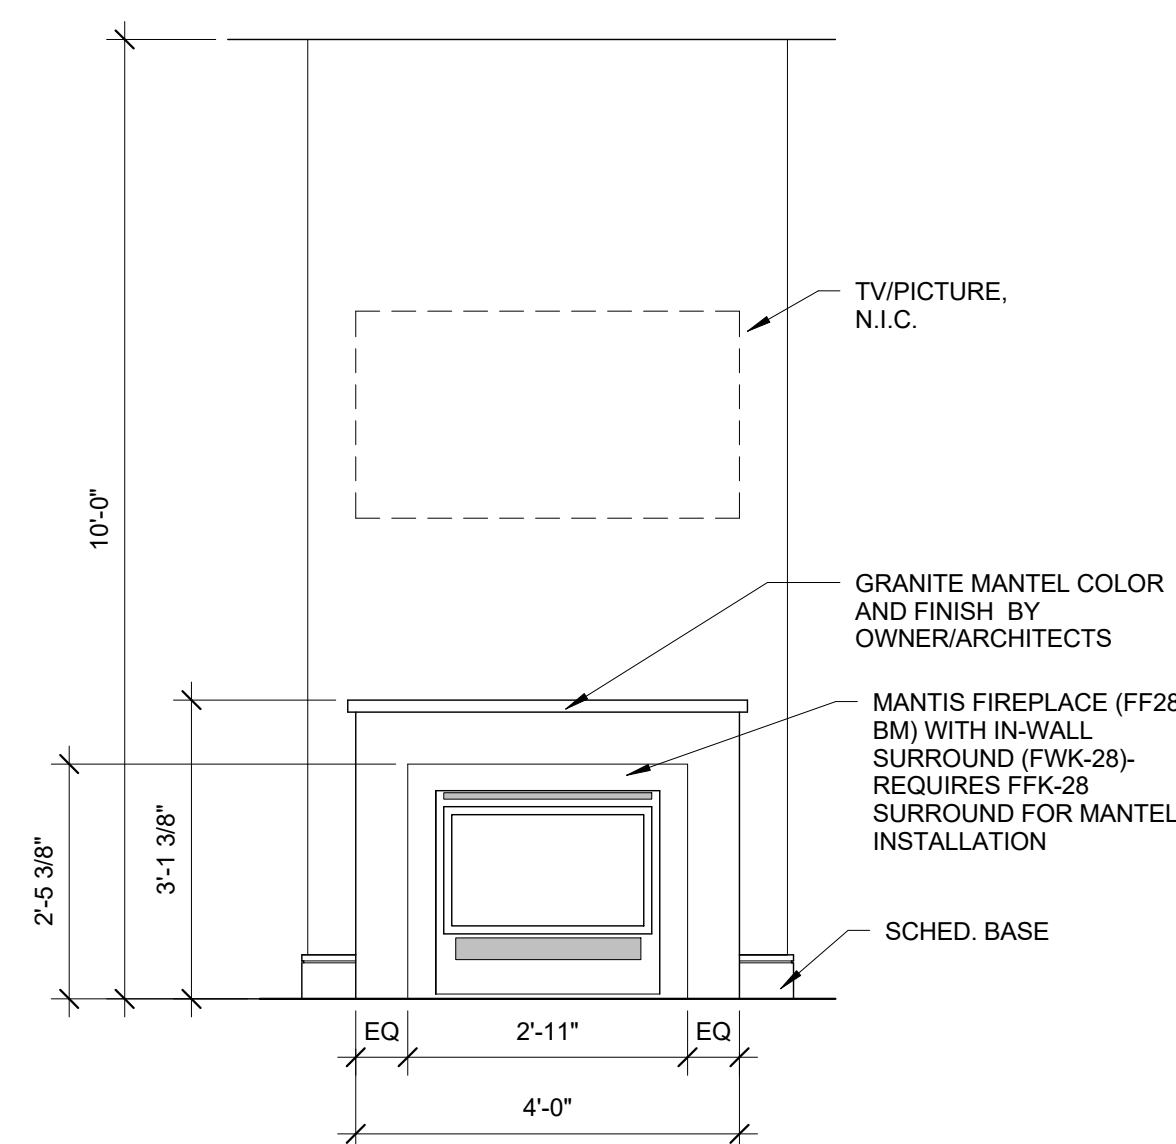

4 TYP. FIREPLACE ELEVATION

1/2" = 1'-0"
0 2'-0" 4'-0" 8'-0" 16'-0"

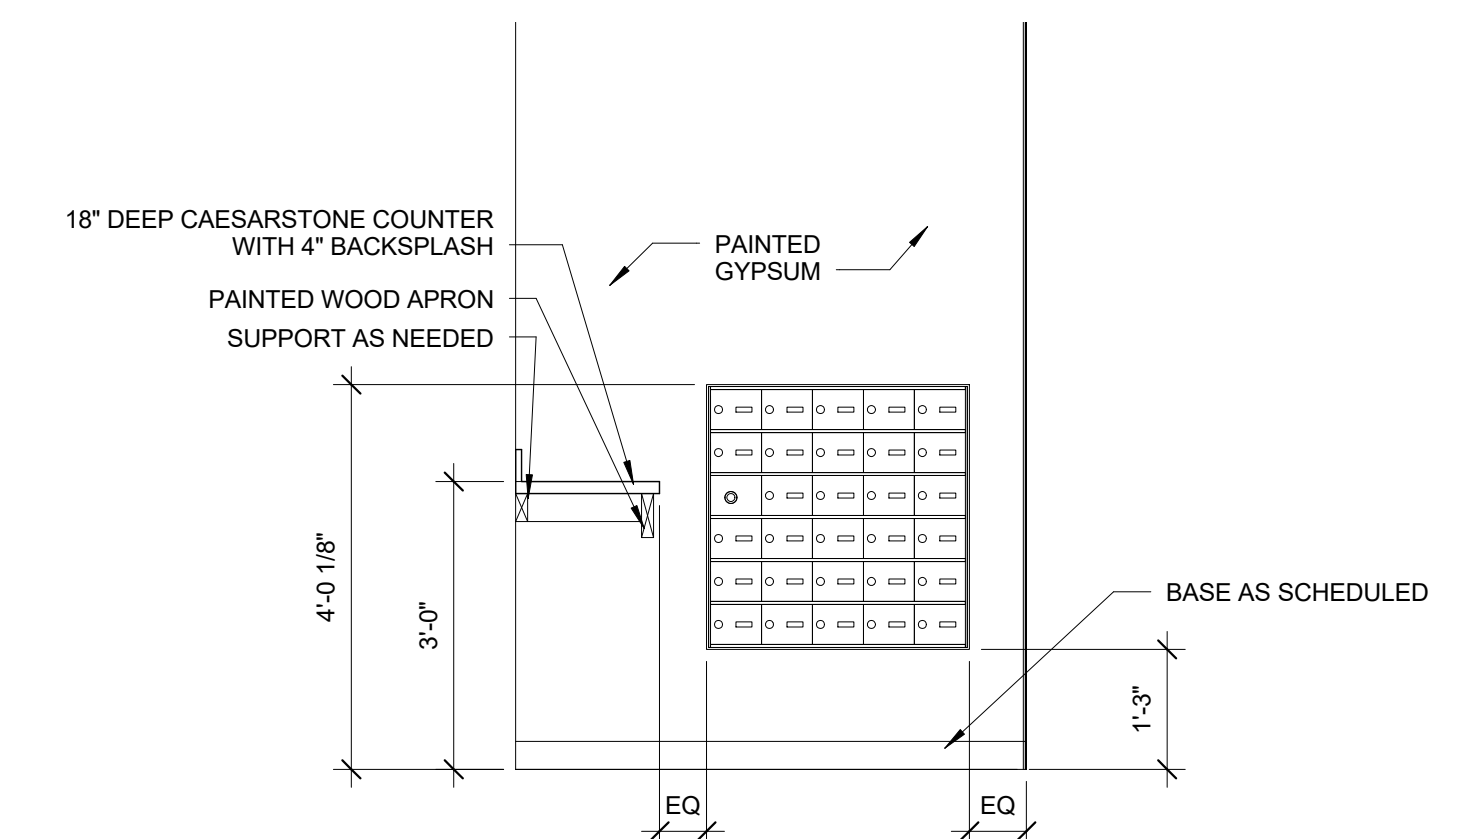

1 MAILROOM ELEVATION

1/2" = 1'-0"
0 0'-6" 1'-0" 2'-0" 4'-0"