

Prepared For:  
**NewHeight Group**  
118 CONGRESS STREET  
PORTLAND, ME 04101

Consultant:

Architect:  
**ARCHETYPE**  
architects  
48 Union Wharf Portland, Maine 04101  
(207) 772-6022 ARCHETYPE@ARCHETYPEPA.COM


Project:  
**LUMINATO**  
167 Newbury Street Portland, Maine

Revisions:


Date: JULY 21, 2016  
Scale: 3" = 1'-0"

**EXTERIOR DETAILS-  
SIDING**

**A5.04**

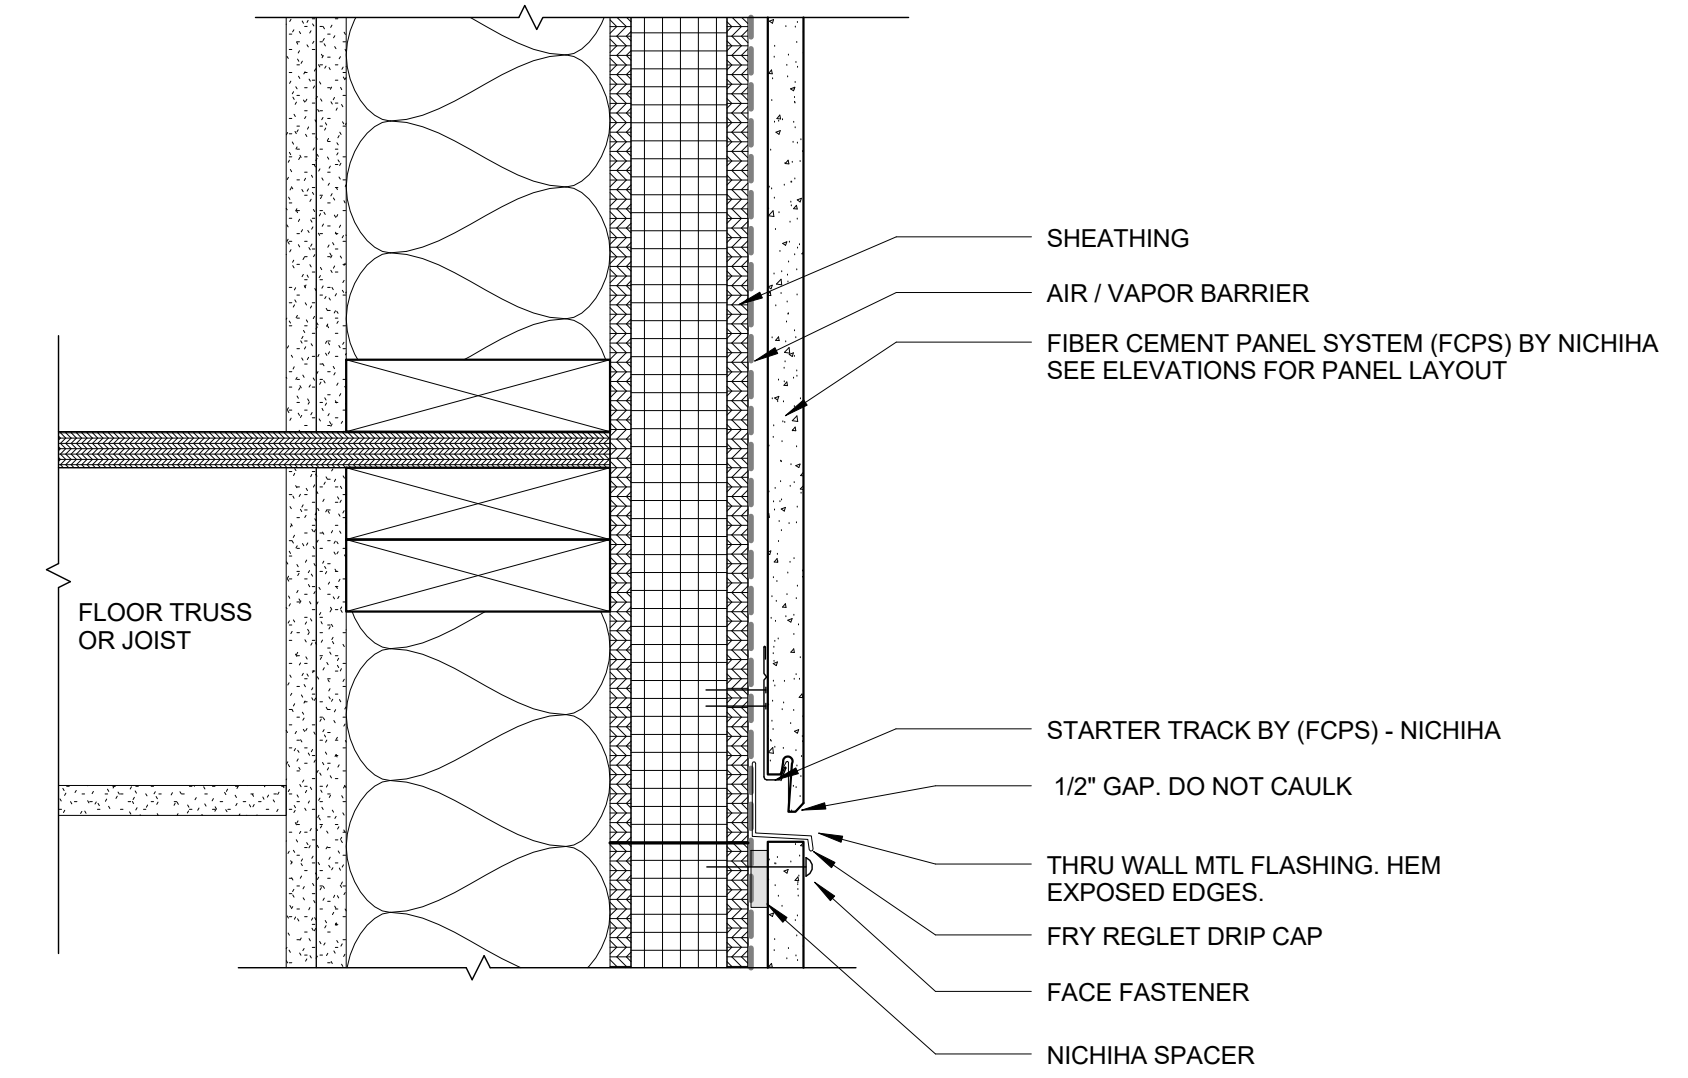

**2 NICHHA AT FLOOR BREAK**  
3" = 1'-0"

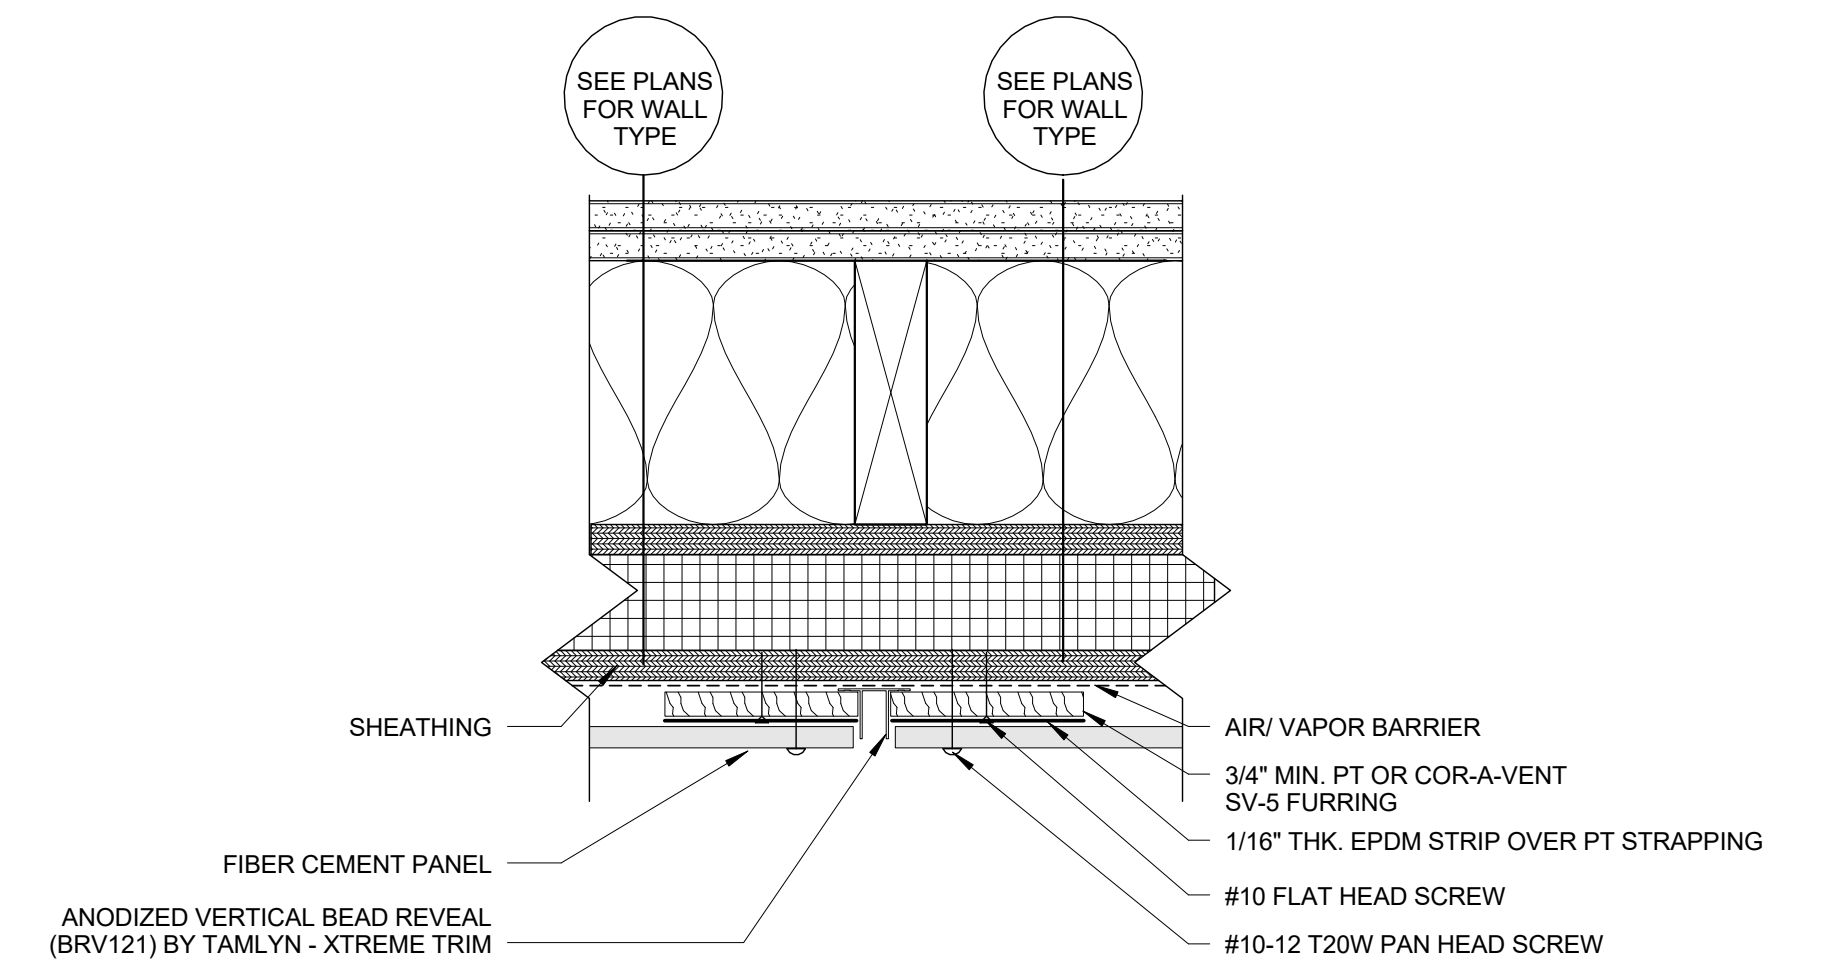

**1 FC VERTICAL COLOR TRANSITION DETAIL**  
3" = 1'-0"