



1 | PRIVACY SCREEN ELEVATION

3/4" = 1'-0" 0 0'-6" 1'-0" 2'-0" 4'-0"

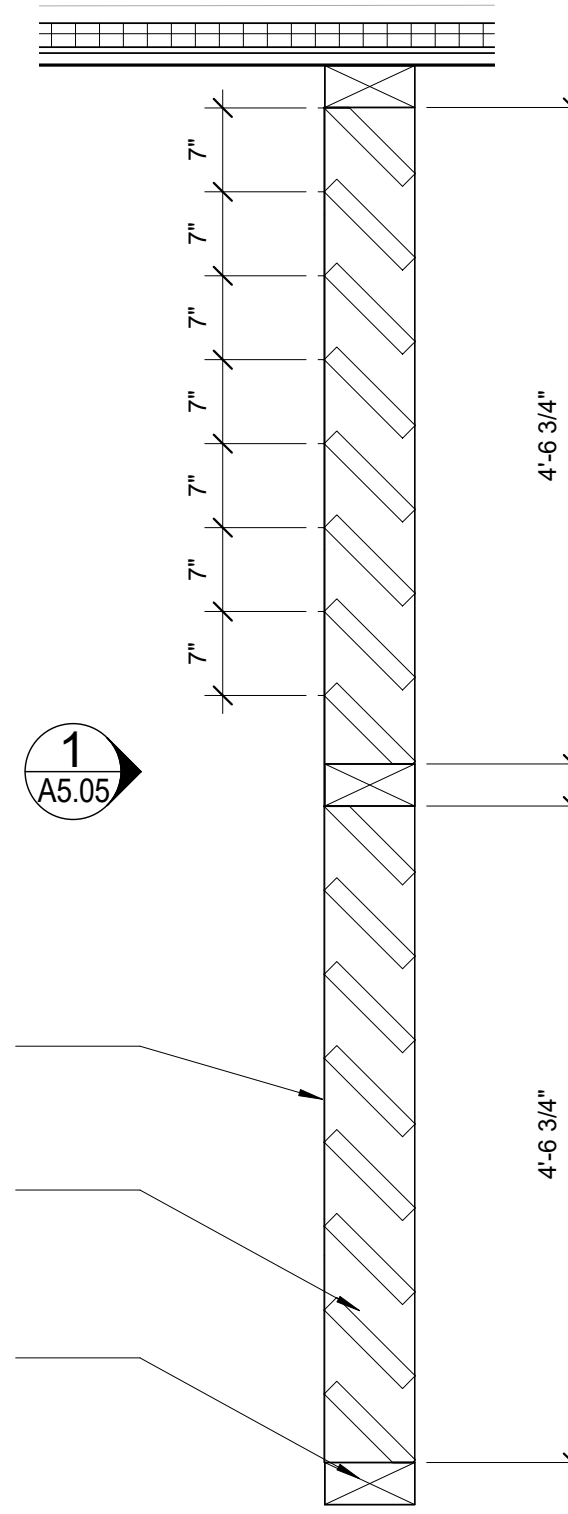


2 | 6TH FLOOR PRIVACY SCREEN

3/4" = 1'-0" 0 0'-6" 1'-0" 2'-0" 4'-0"

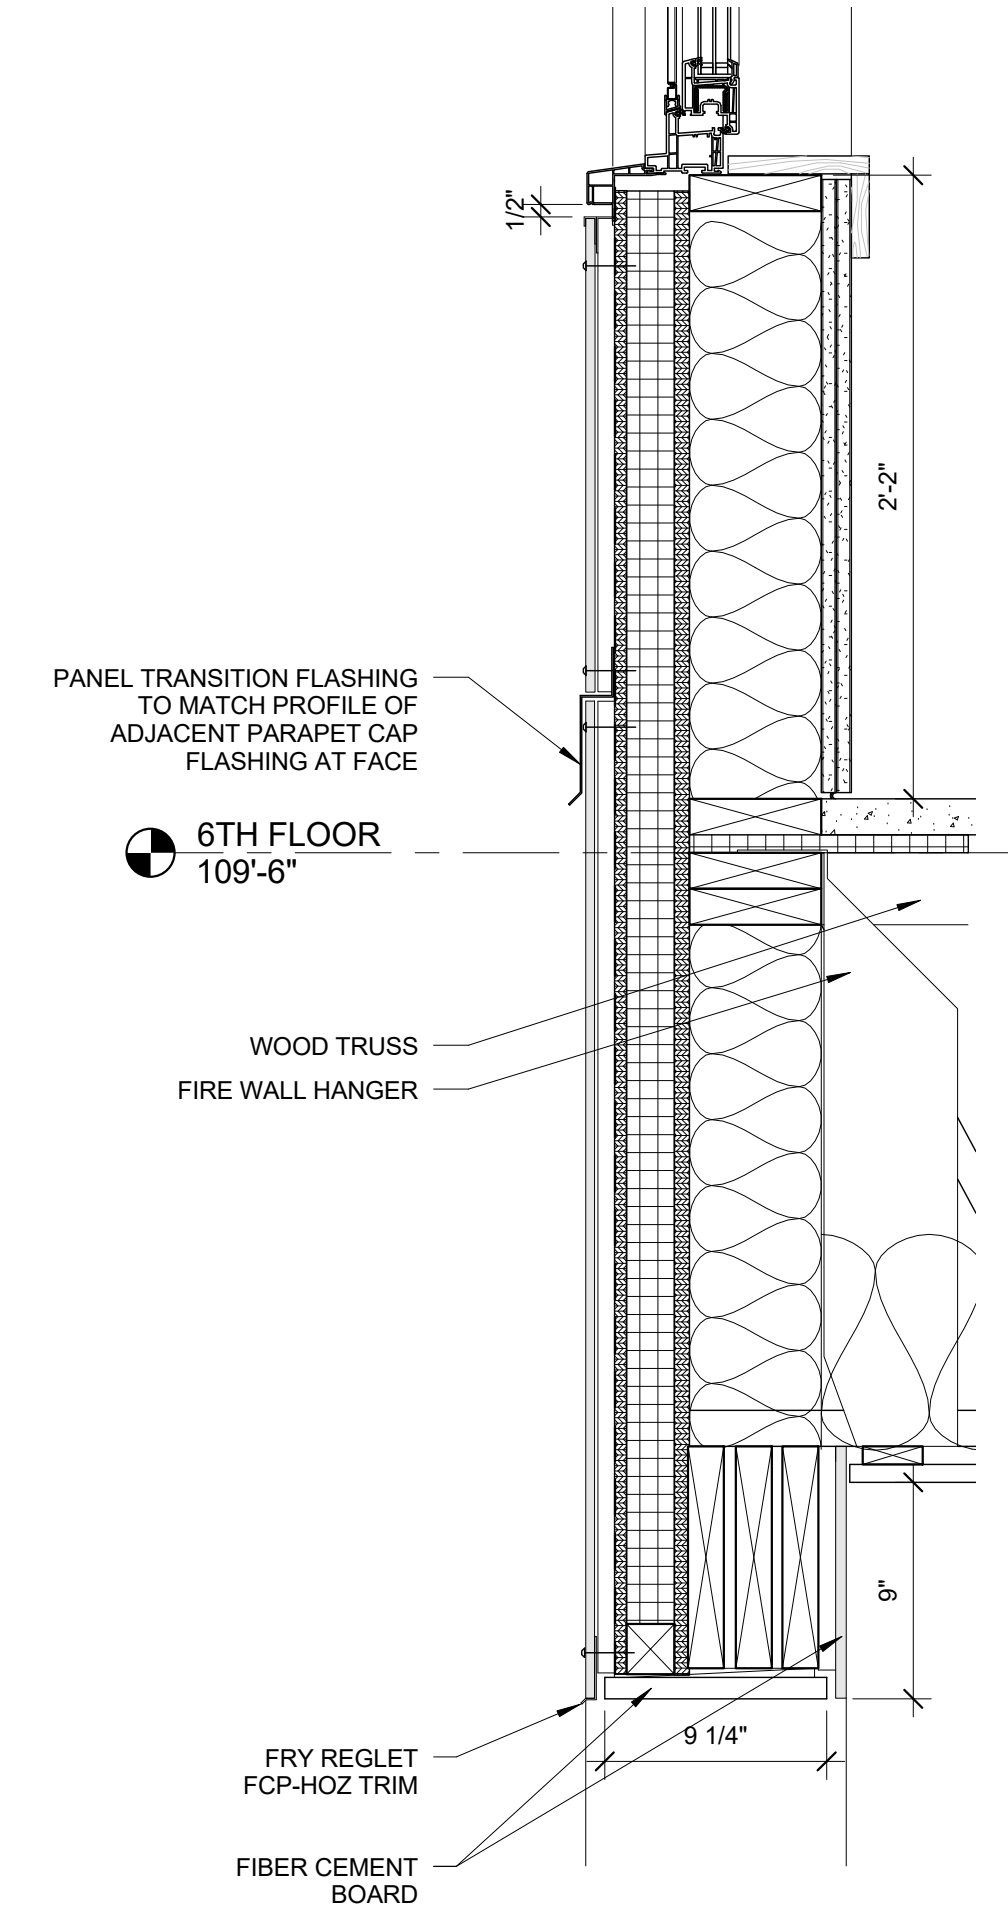


3 | 5TH FLOOR DECK OPENING DETAIL

1 1/2" = 1'-0" 0 0'-3" 0'-6" 1'-0" 2'-0"

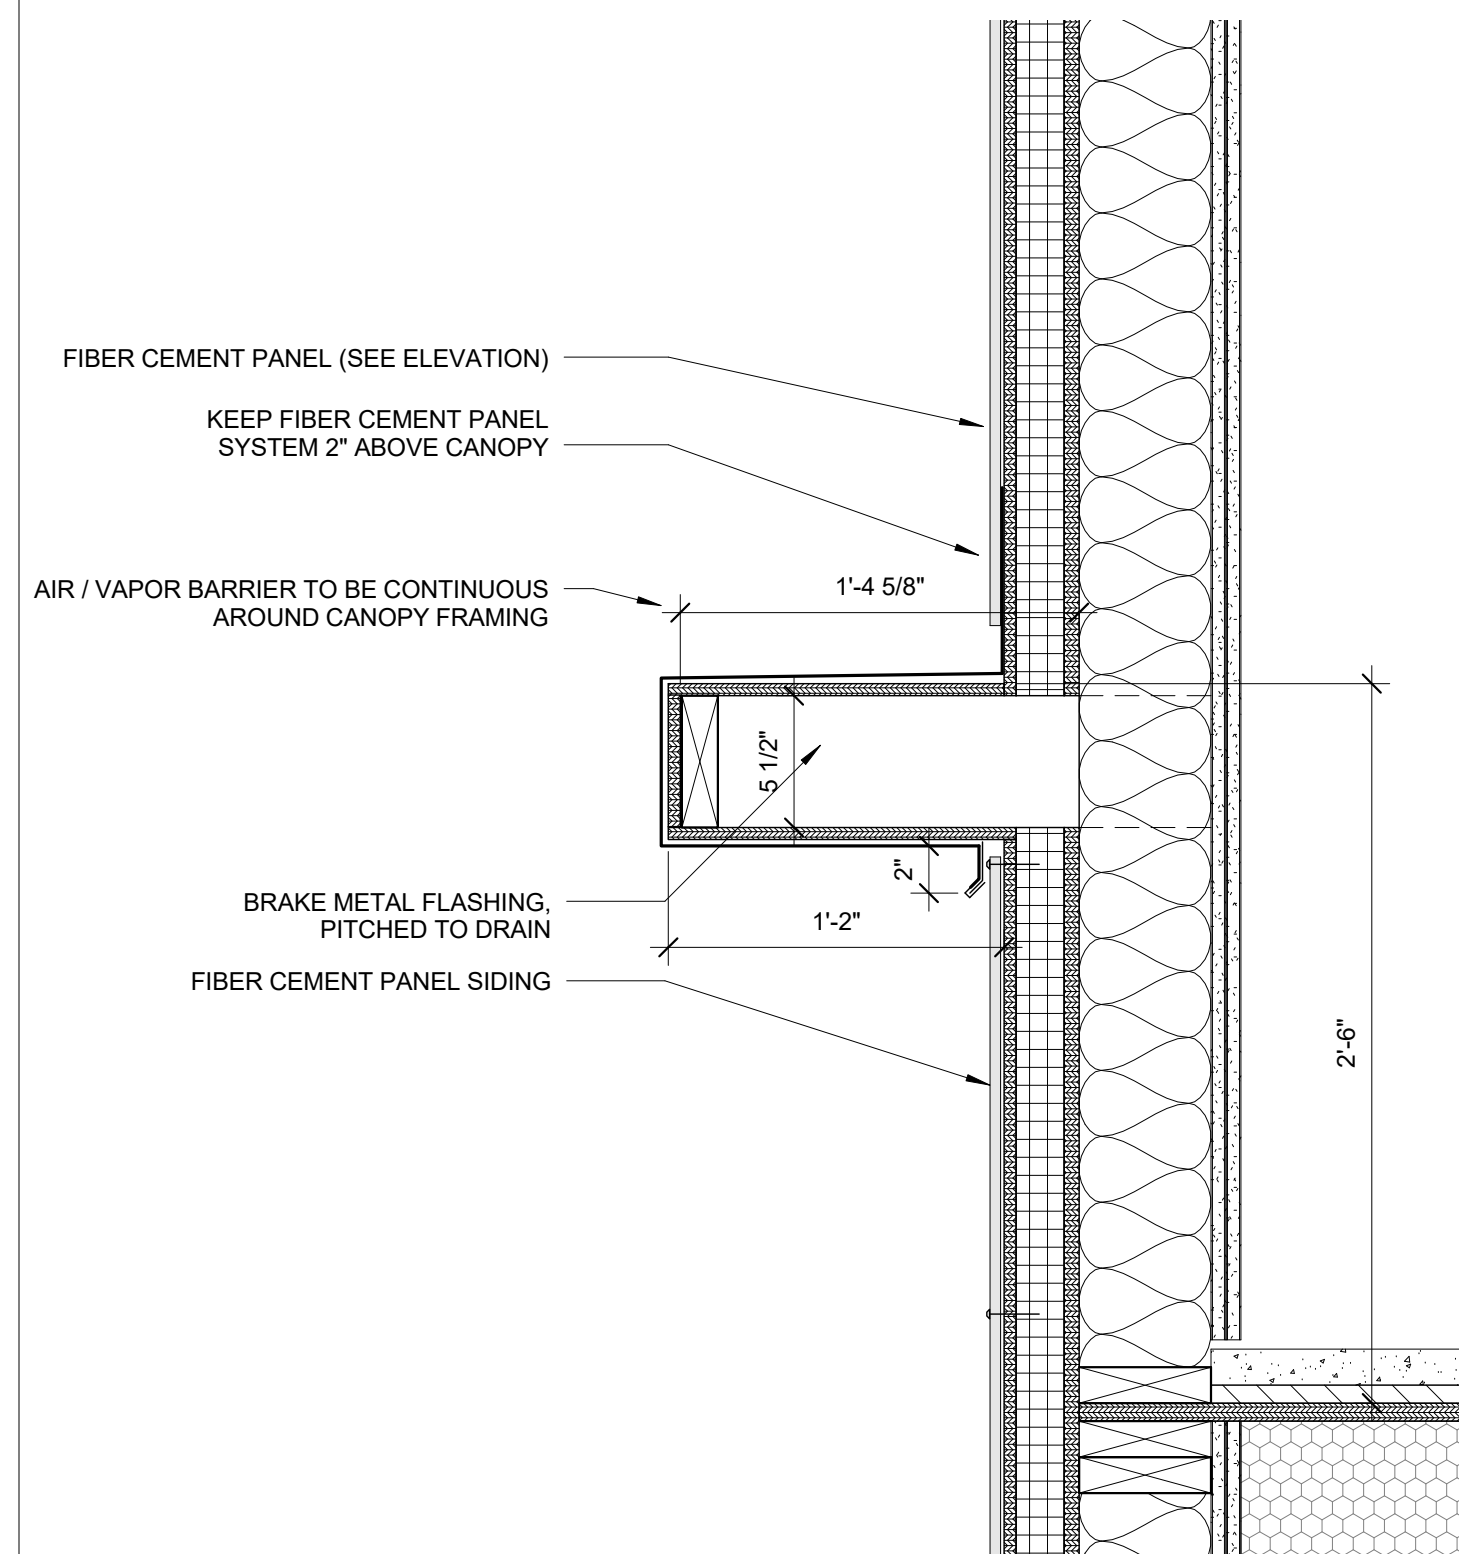


4 | 5TH FLOOR CAP DETAIL

1 1/2" = 1'-0" 0 0'-3" 0'-6" 1'-0" 2'-0"

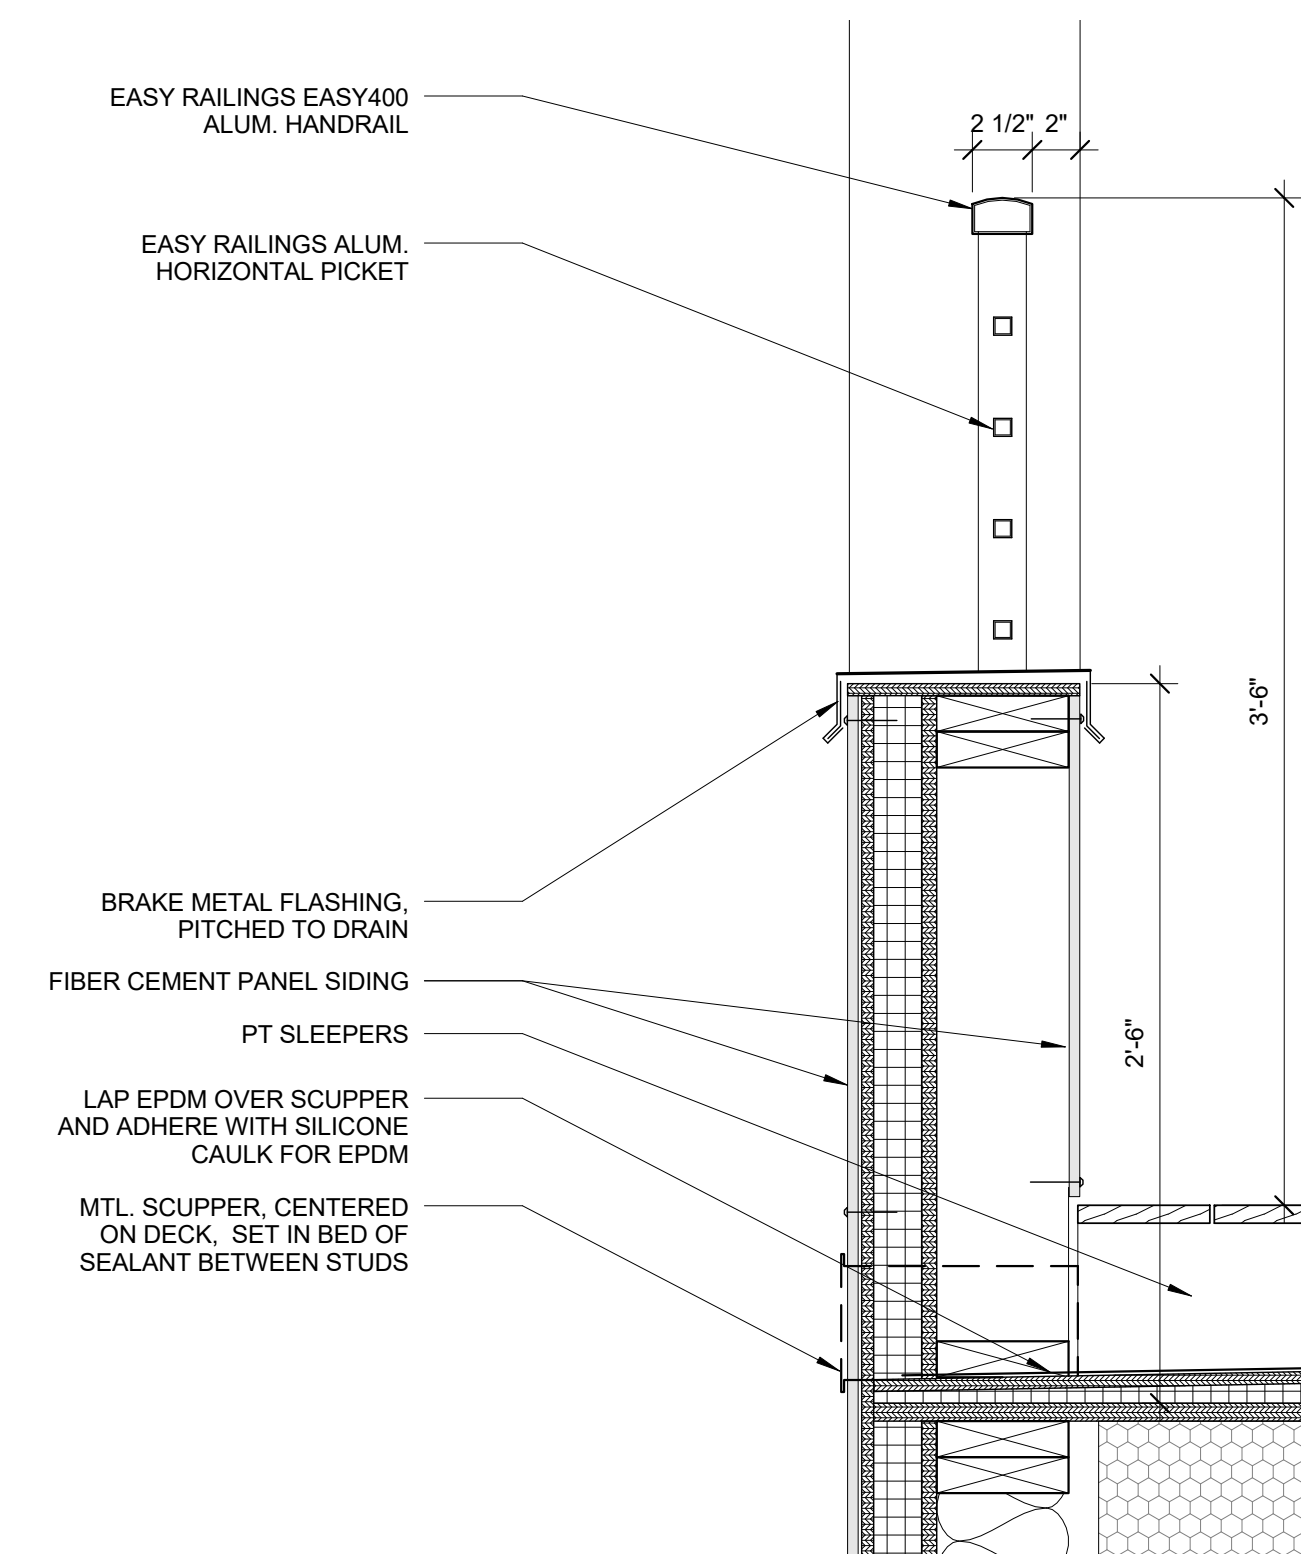


5 | 5TH FLOOR DECK RAILING DETAIL - EAST END

1 1/2" = 1'-0" 0 0'-3" 0'-6" 1'-0" 2'-0"

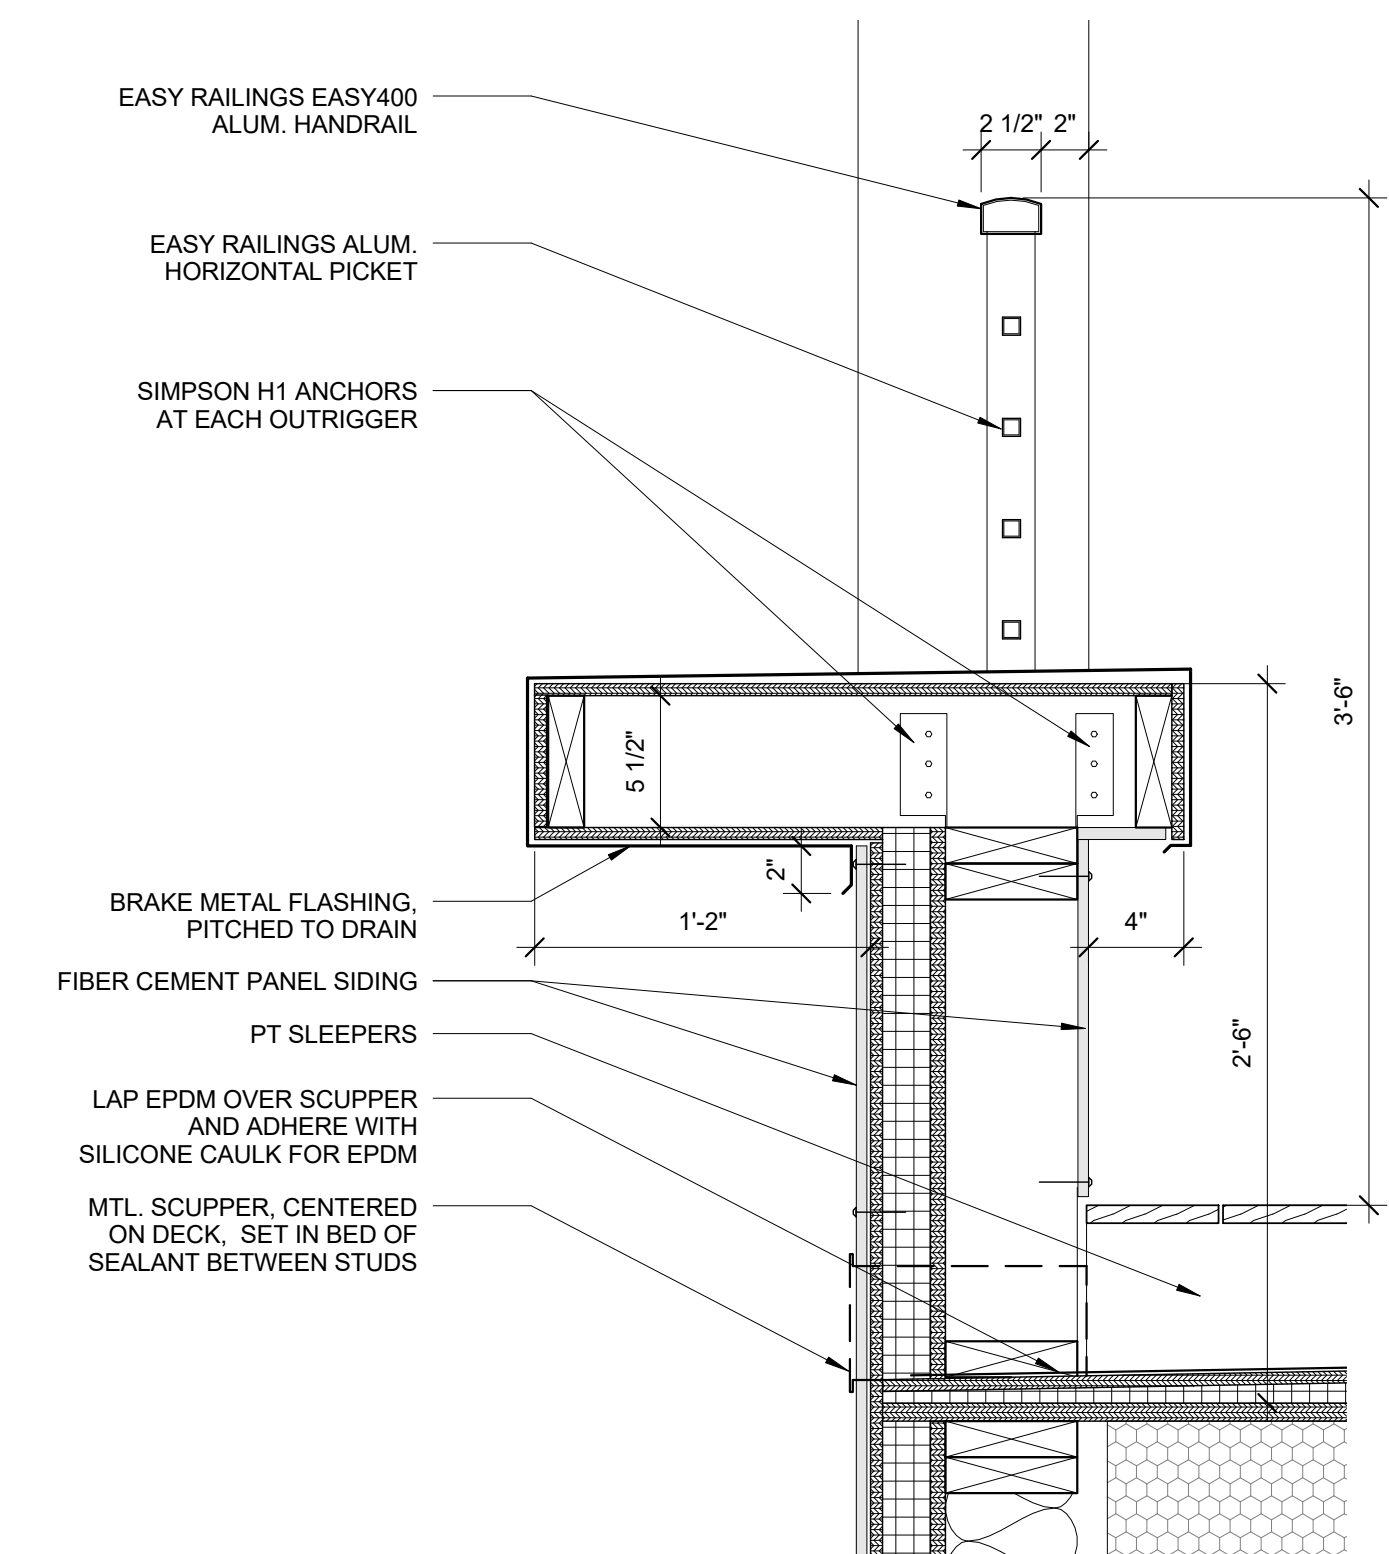

6 | 5TH FLOOR DECK RAILING DETAIL

1 1/2" = 1'-0" 0 0'-3" 0'-6" 1'-0" 2'-0"

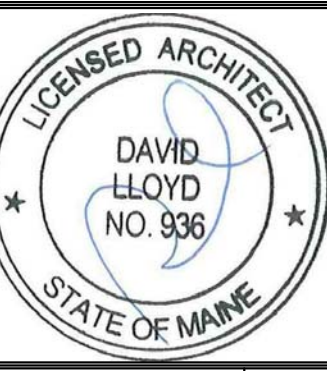

Prepared For:
NewHeight Group

Consultant:



Architect:

Project:
LUMINATO
167 Newbury Street Portland, Maine

Revisions:

Date: **JULY 21, 2016**
Scale: **As indicated**

A5.05
EXTERIOR DETAILS