




1 | CANOPY SECTION DETAIL - FRANKLIN ST. ENTRANCE
1 1/2" = 1'-0"
0 0-3 0-6 1-0 2-0

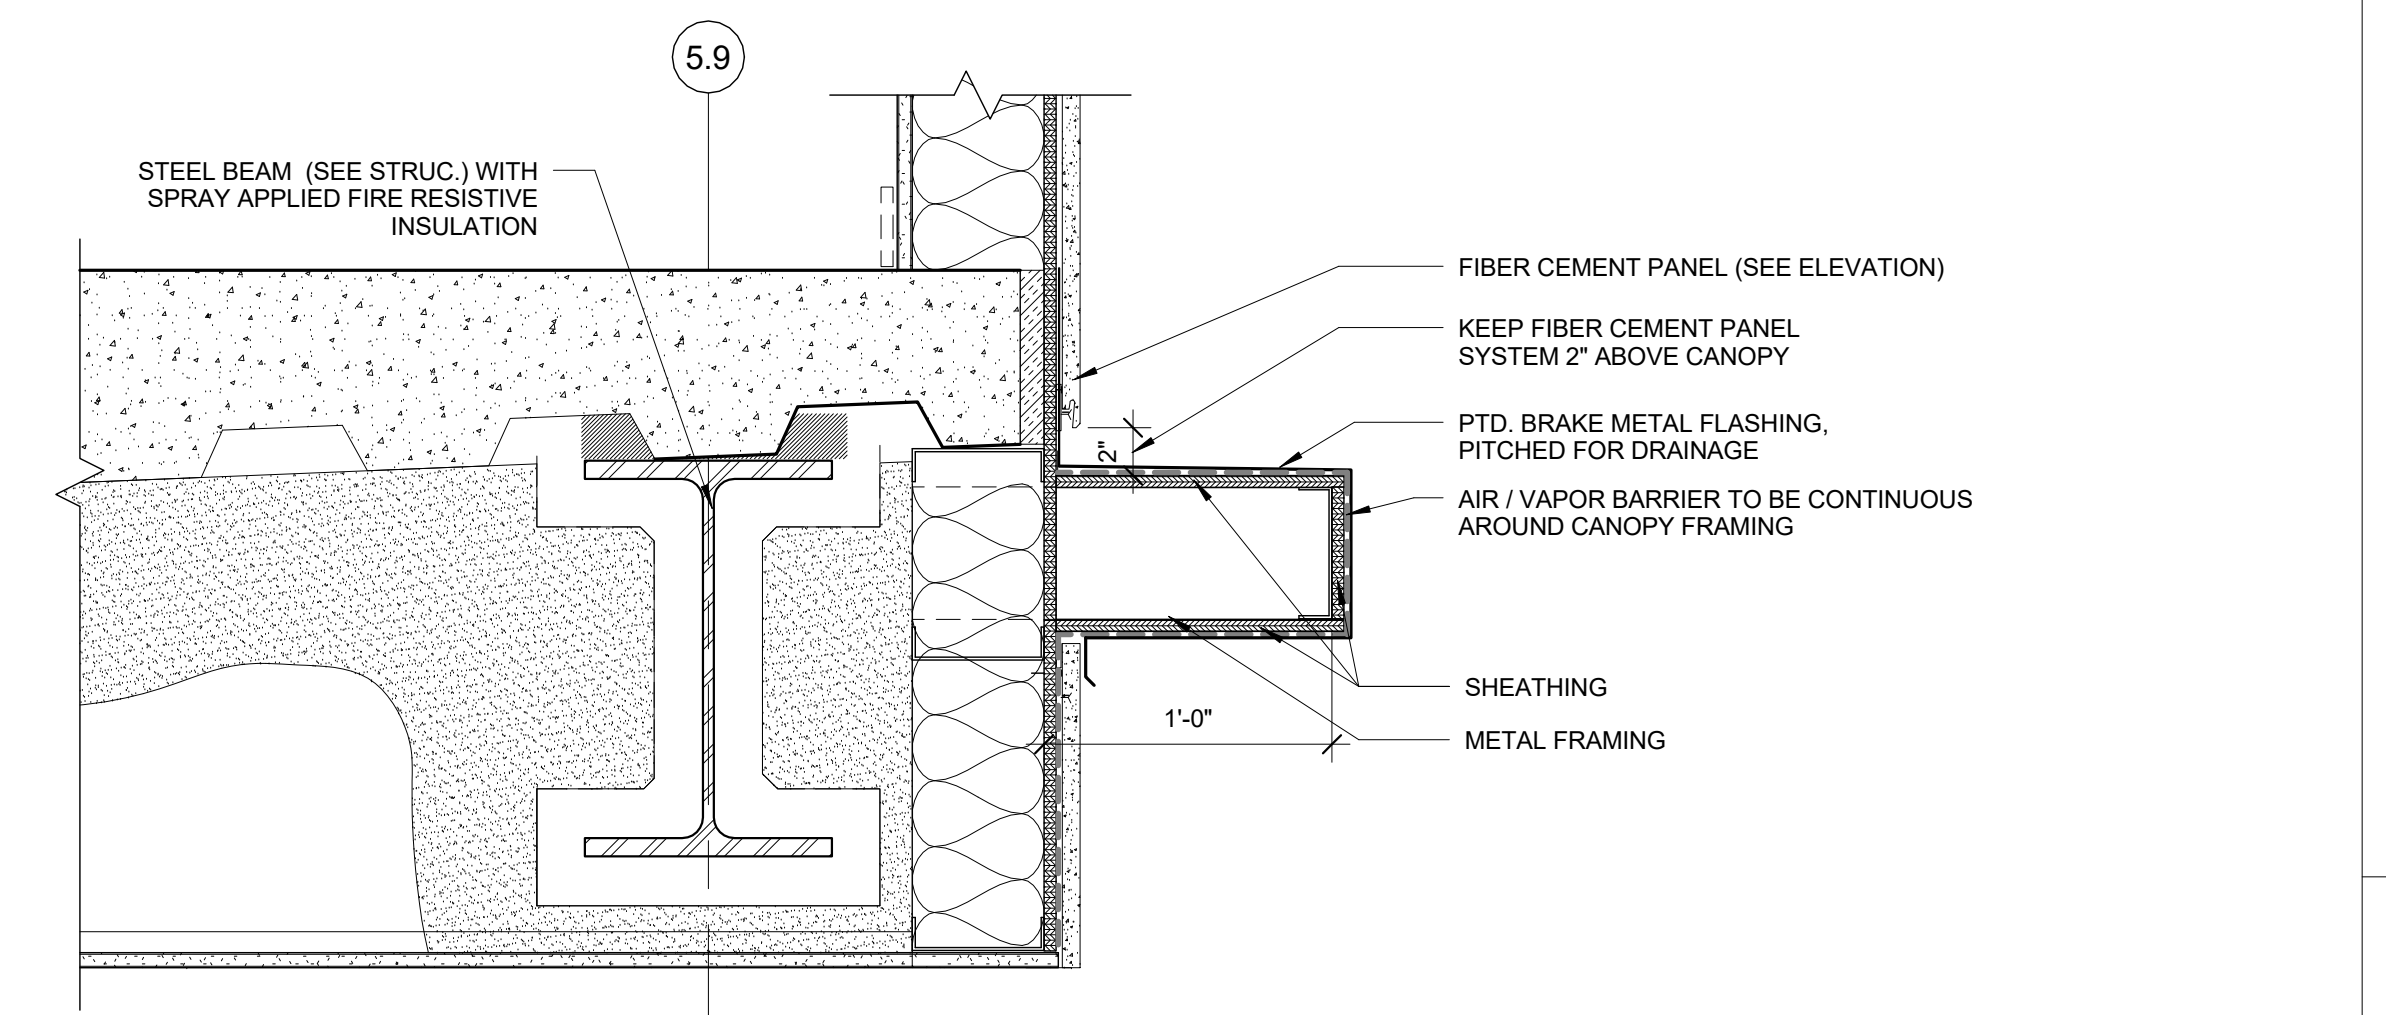


2 | CANOPY OVER ENTRANCE - DEDUCT ALT #9
1 1/2" = 1'-0"
0 0-3 0-6 1-0 2-0

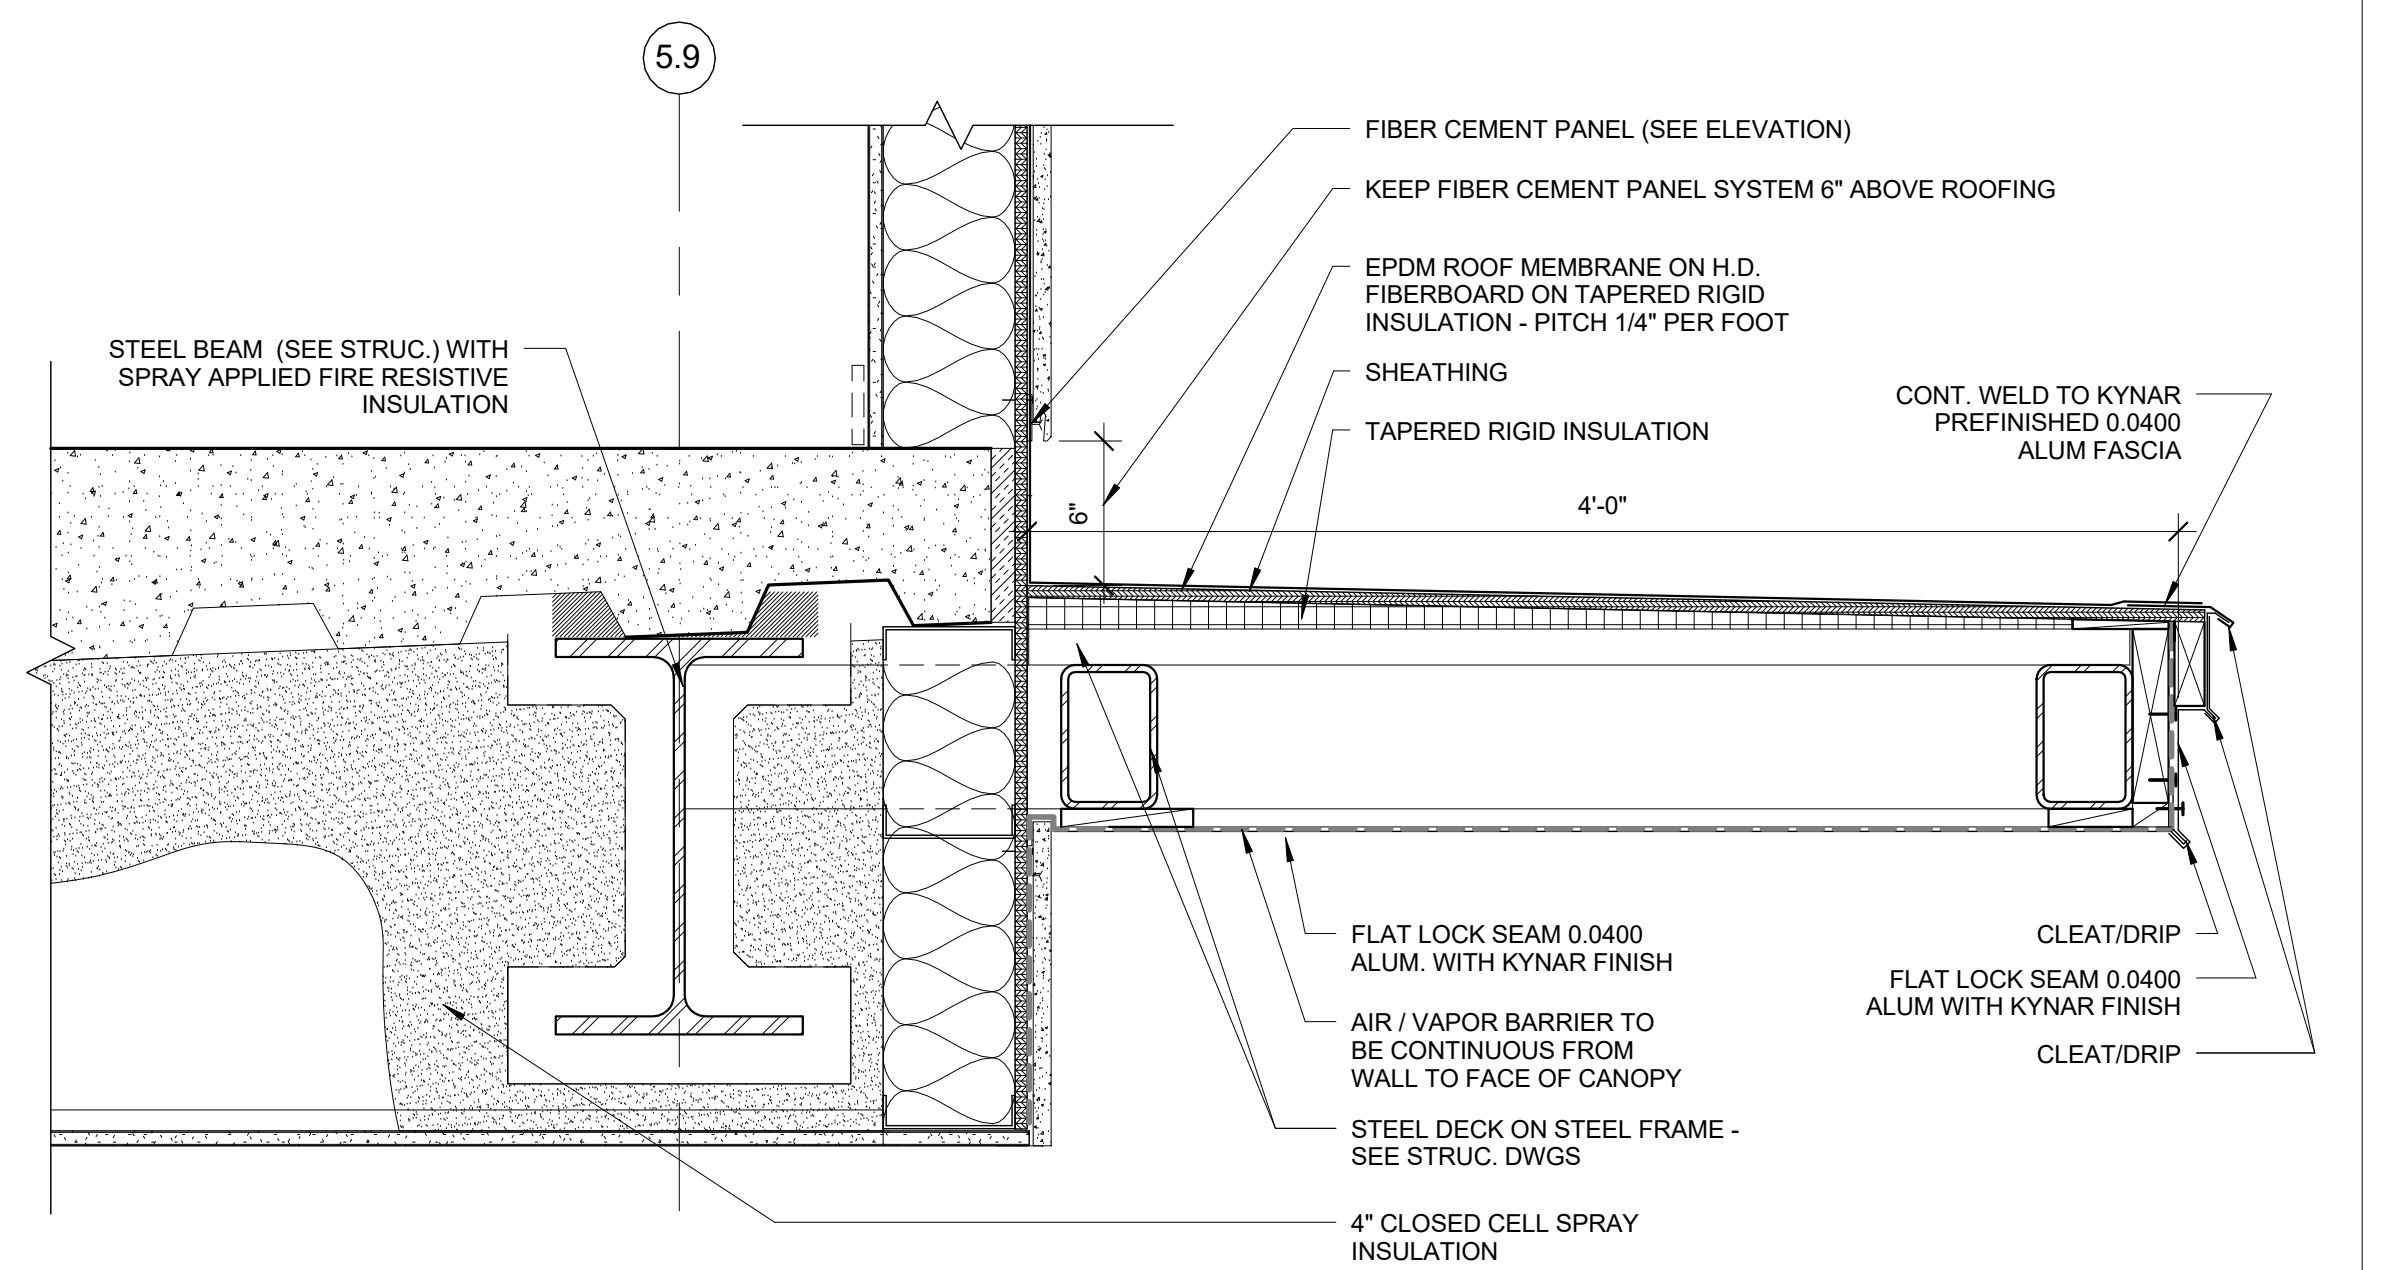


3 | CANOPY OVER ENTRANCE - BASE BID
1 1/2" = 1'-0"
0 0-3 0-6 1-0 2-0

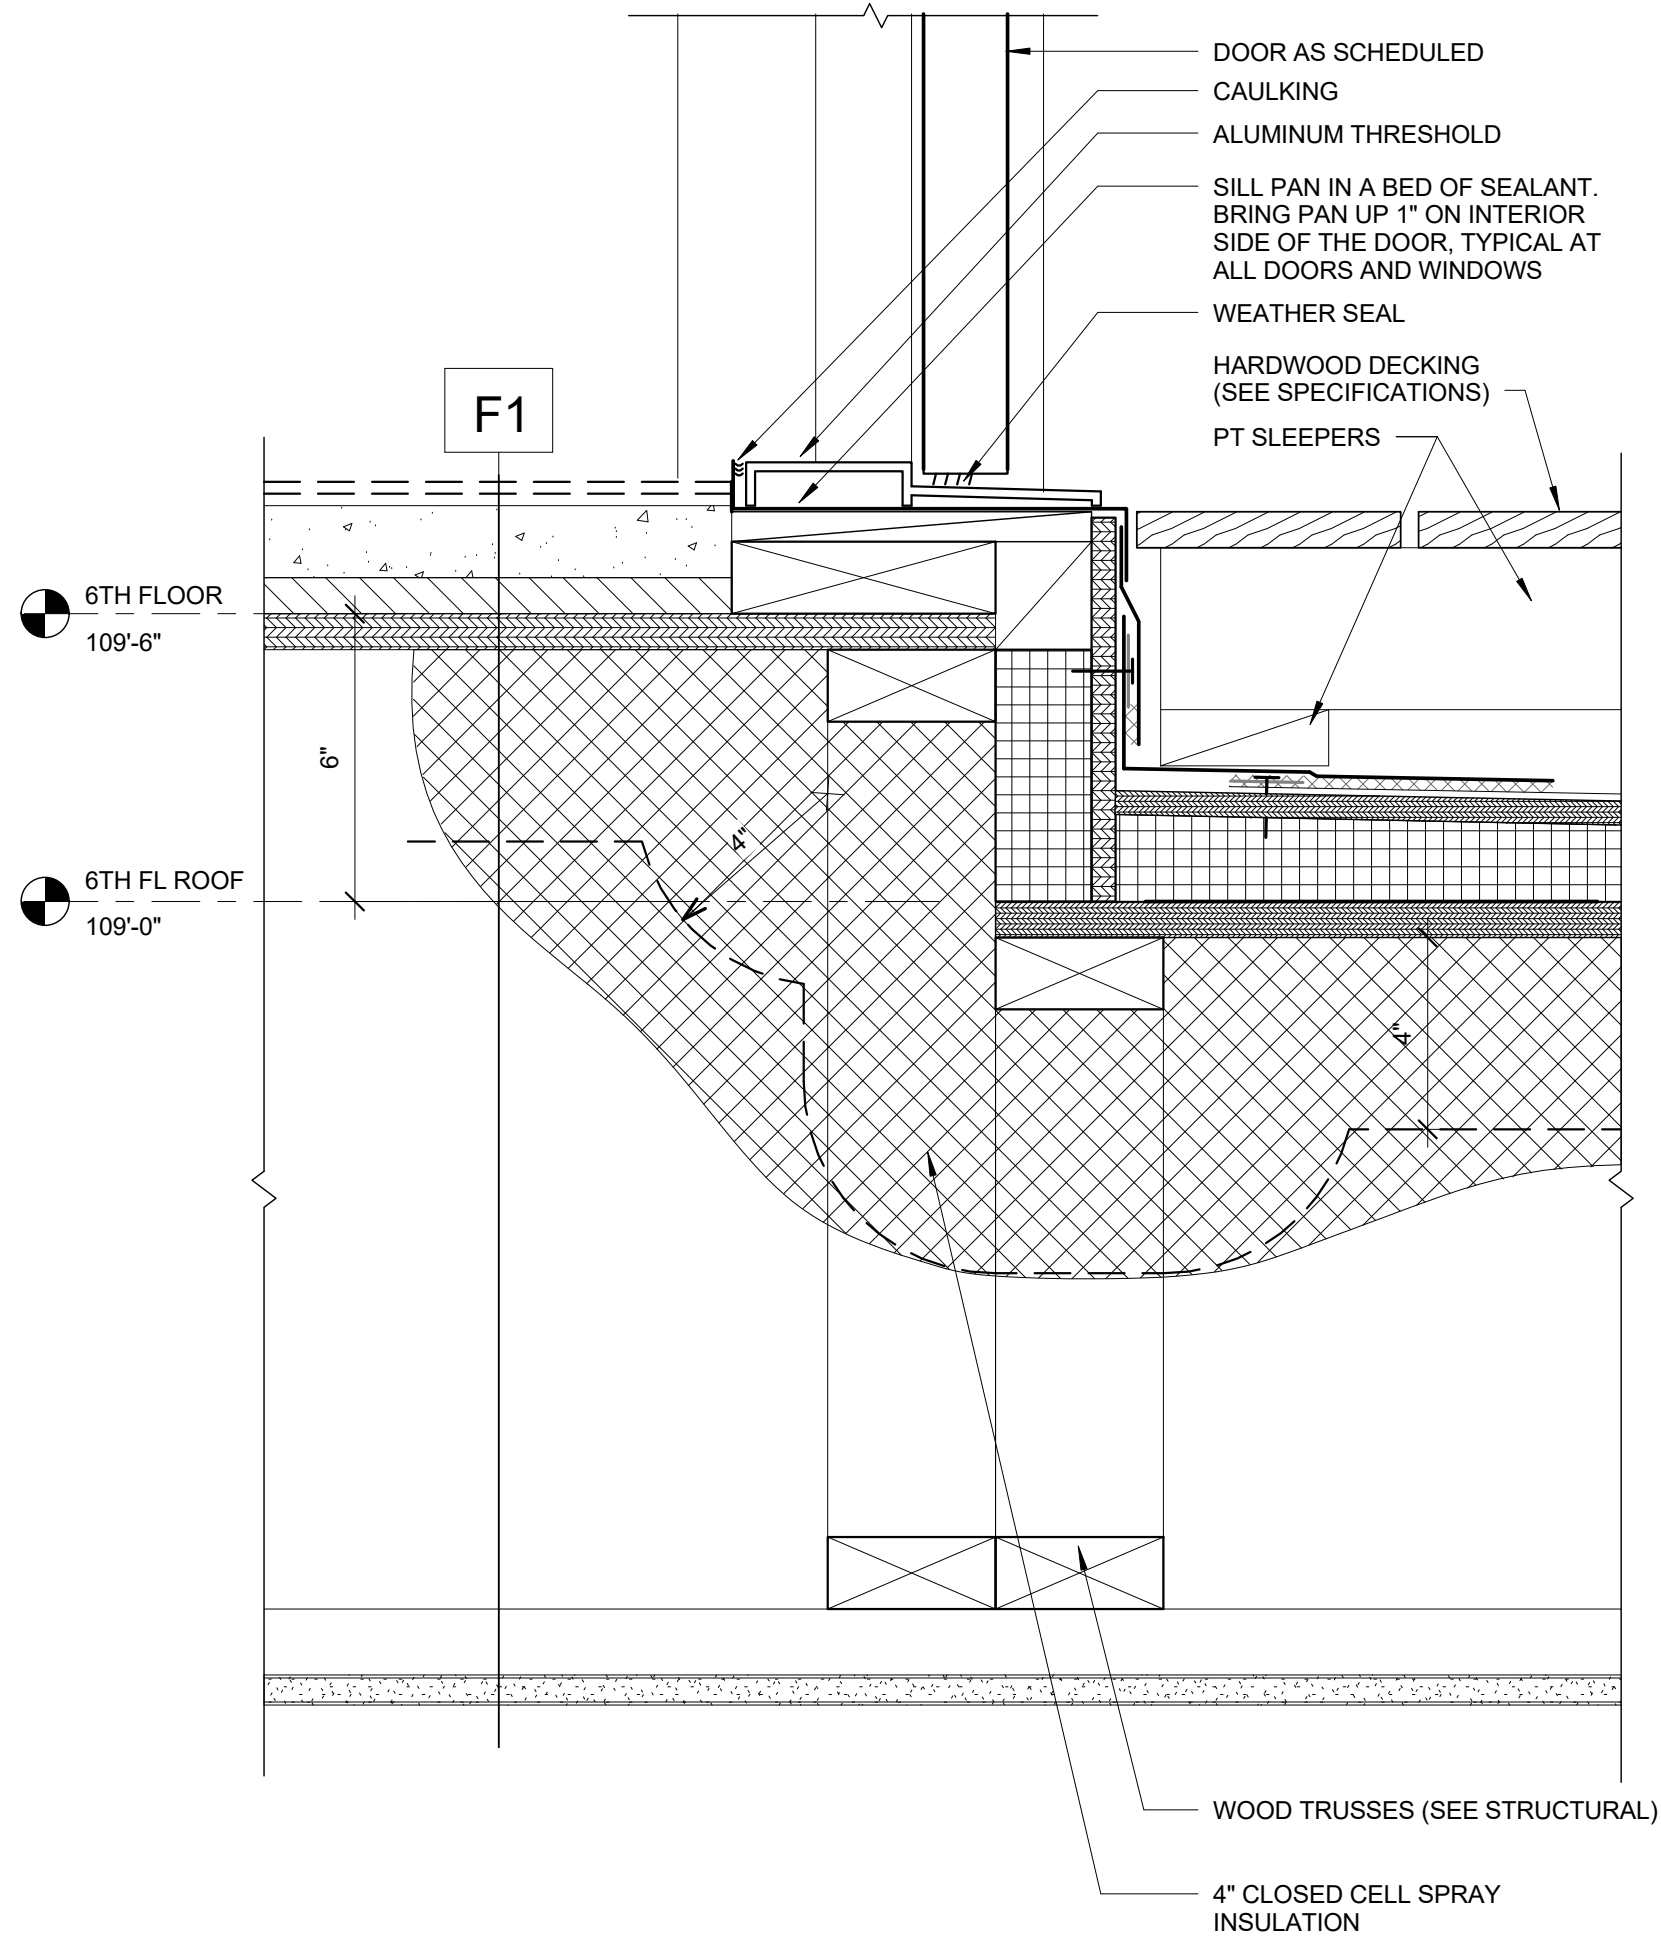

4 | DECK DETAIL AT DOOR
3" = 1'-0"
0 0-10 0-3 0-6 1-0

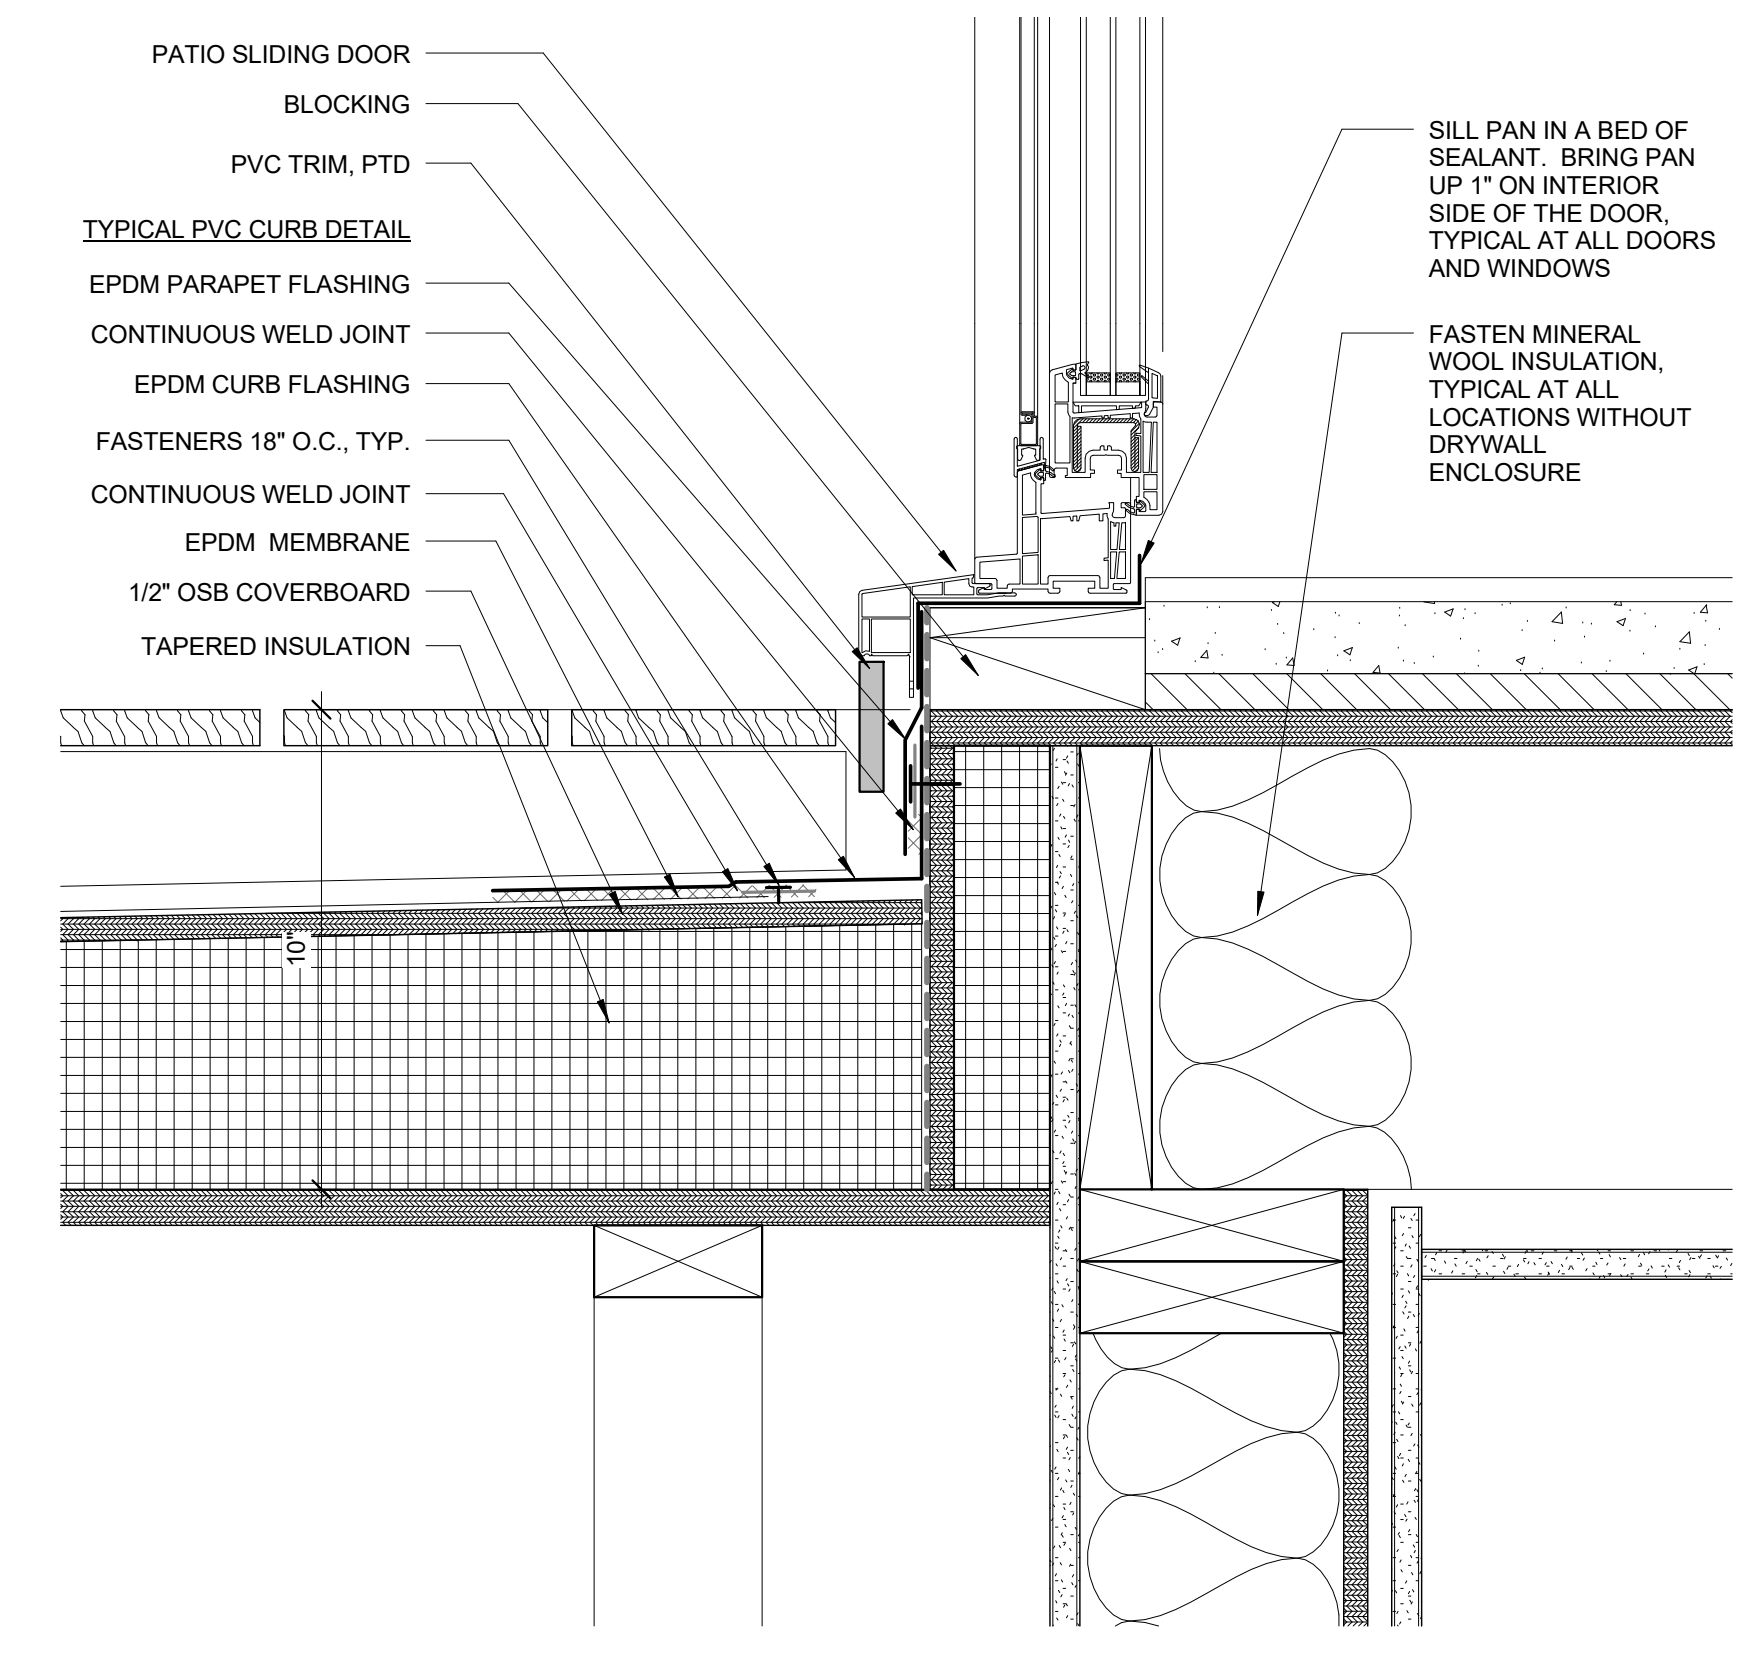

5 | DOOR THRESHOLD DETAIL AT 4TH FLOOR DECK
3" = 1'-0"
0 0-10 0-3 0-6 1-0

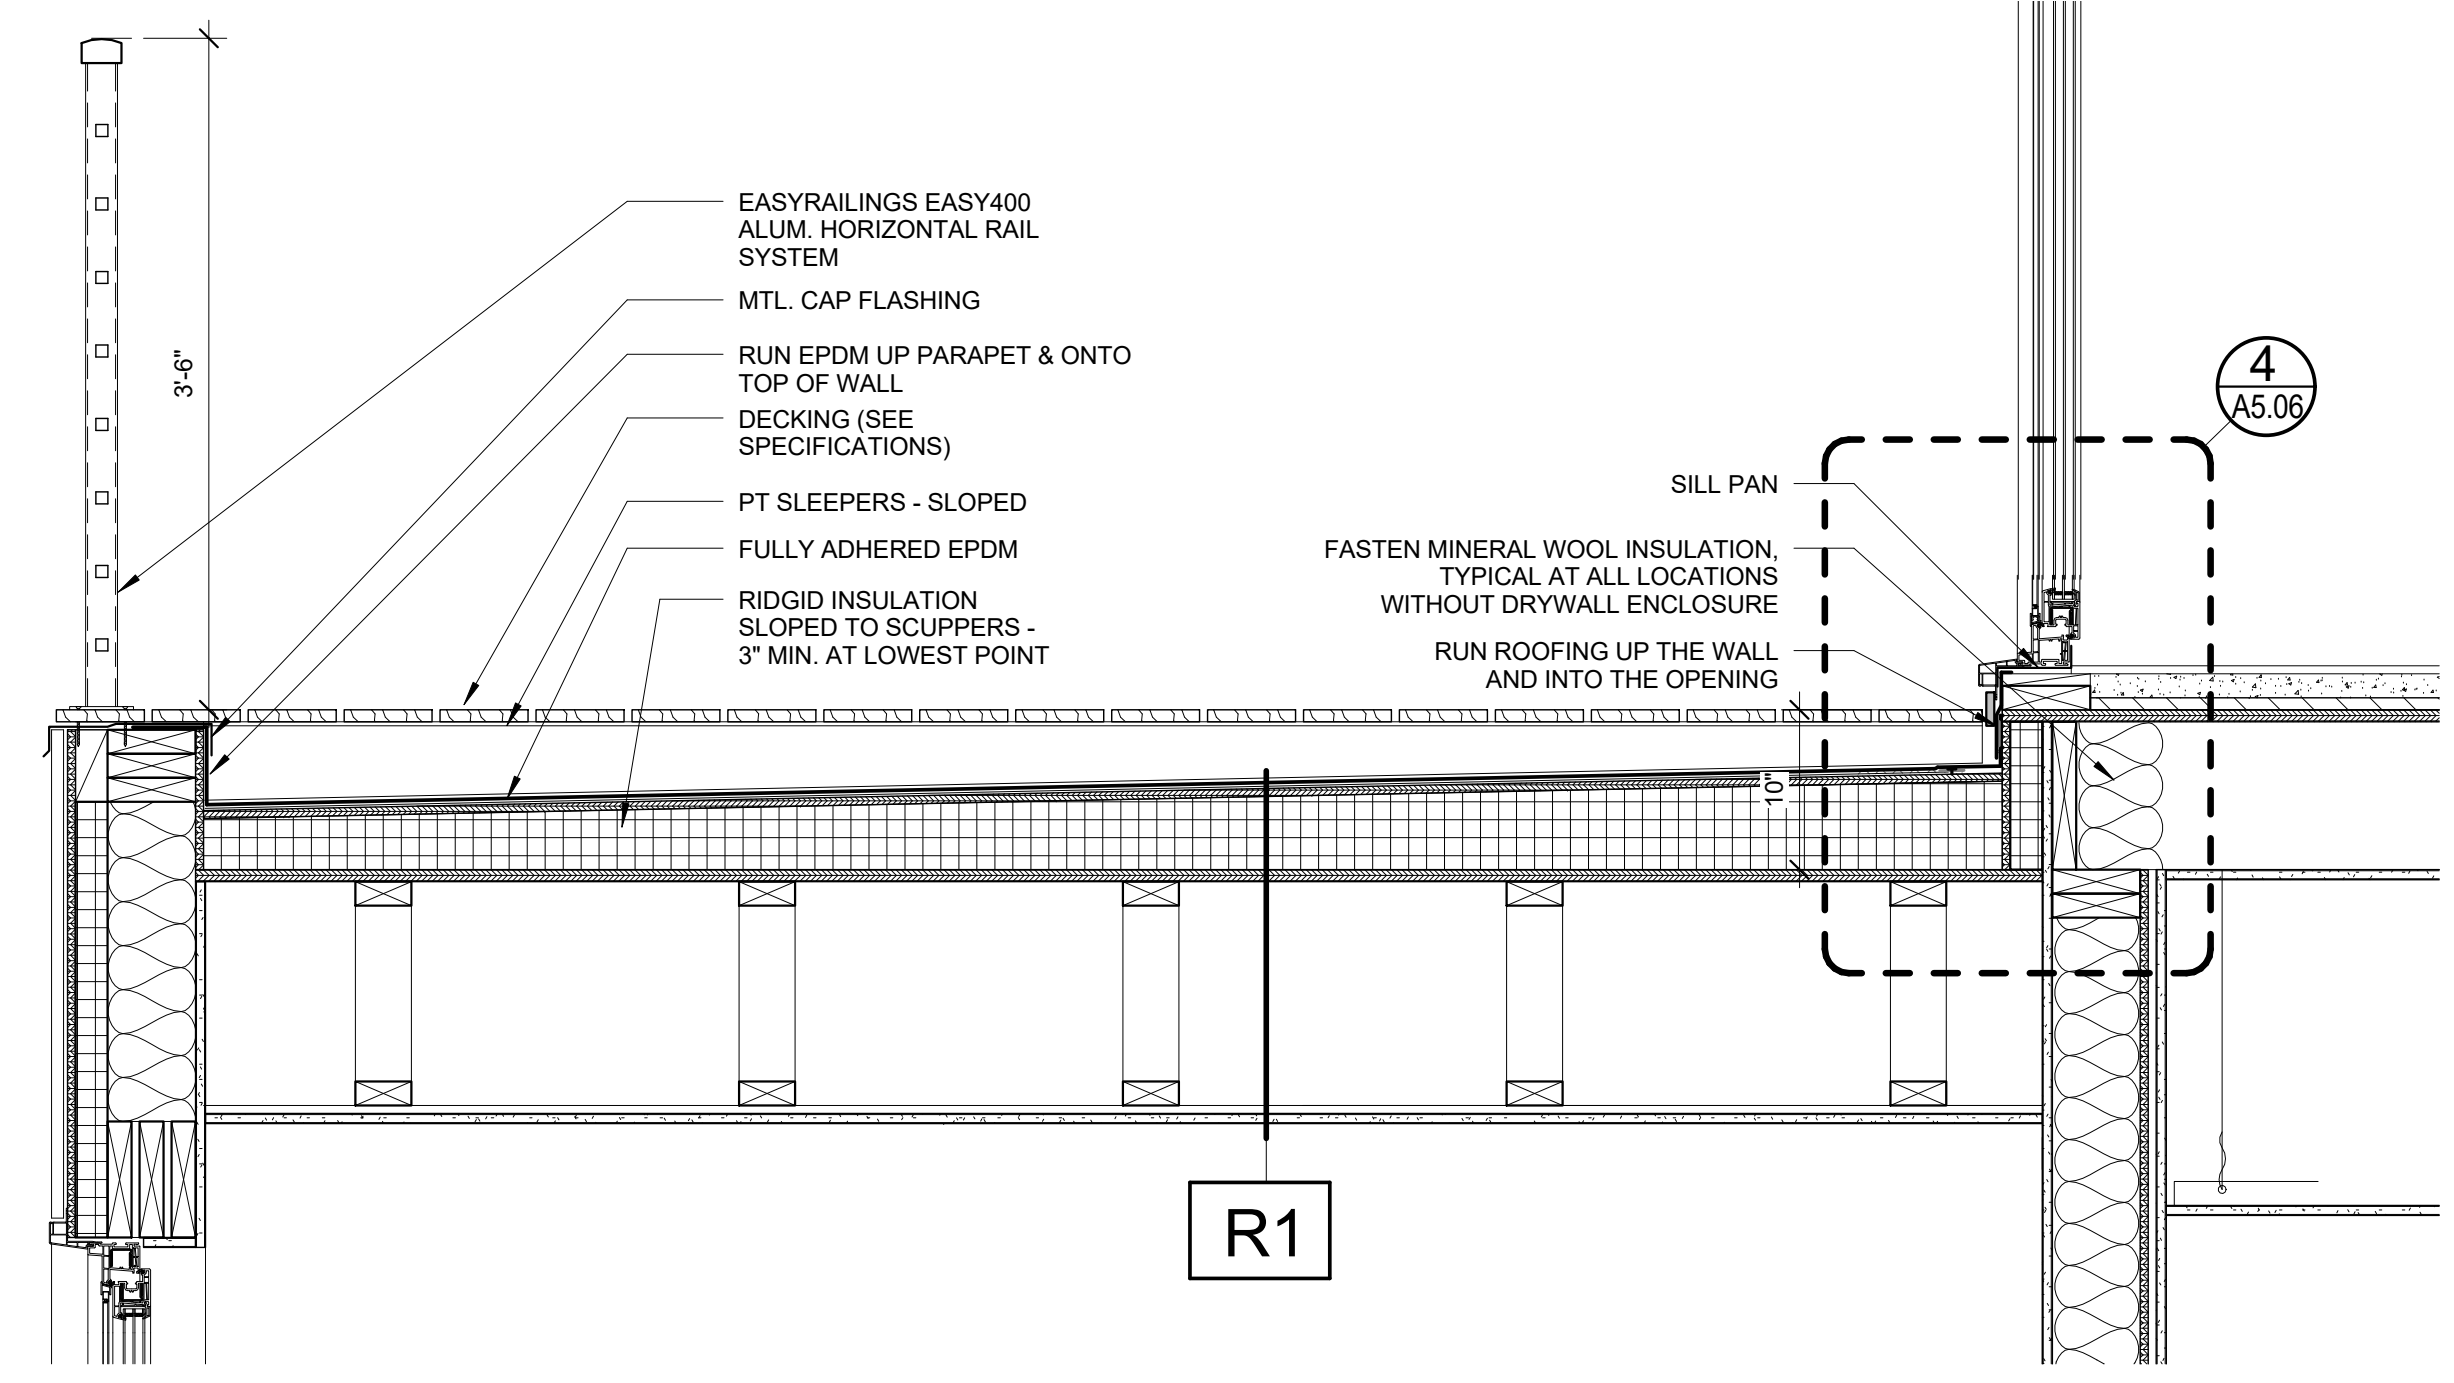

6 | SECTION AT 4TH FL DECK
1" = 1'-0"
0 0-6 1-0 2-0 4-0