




4 | ROOF DRAIN DETAIL
1 1/2" = 1'-0"

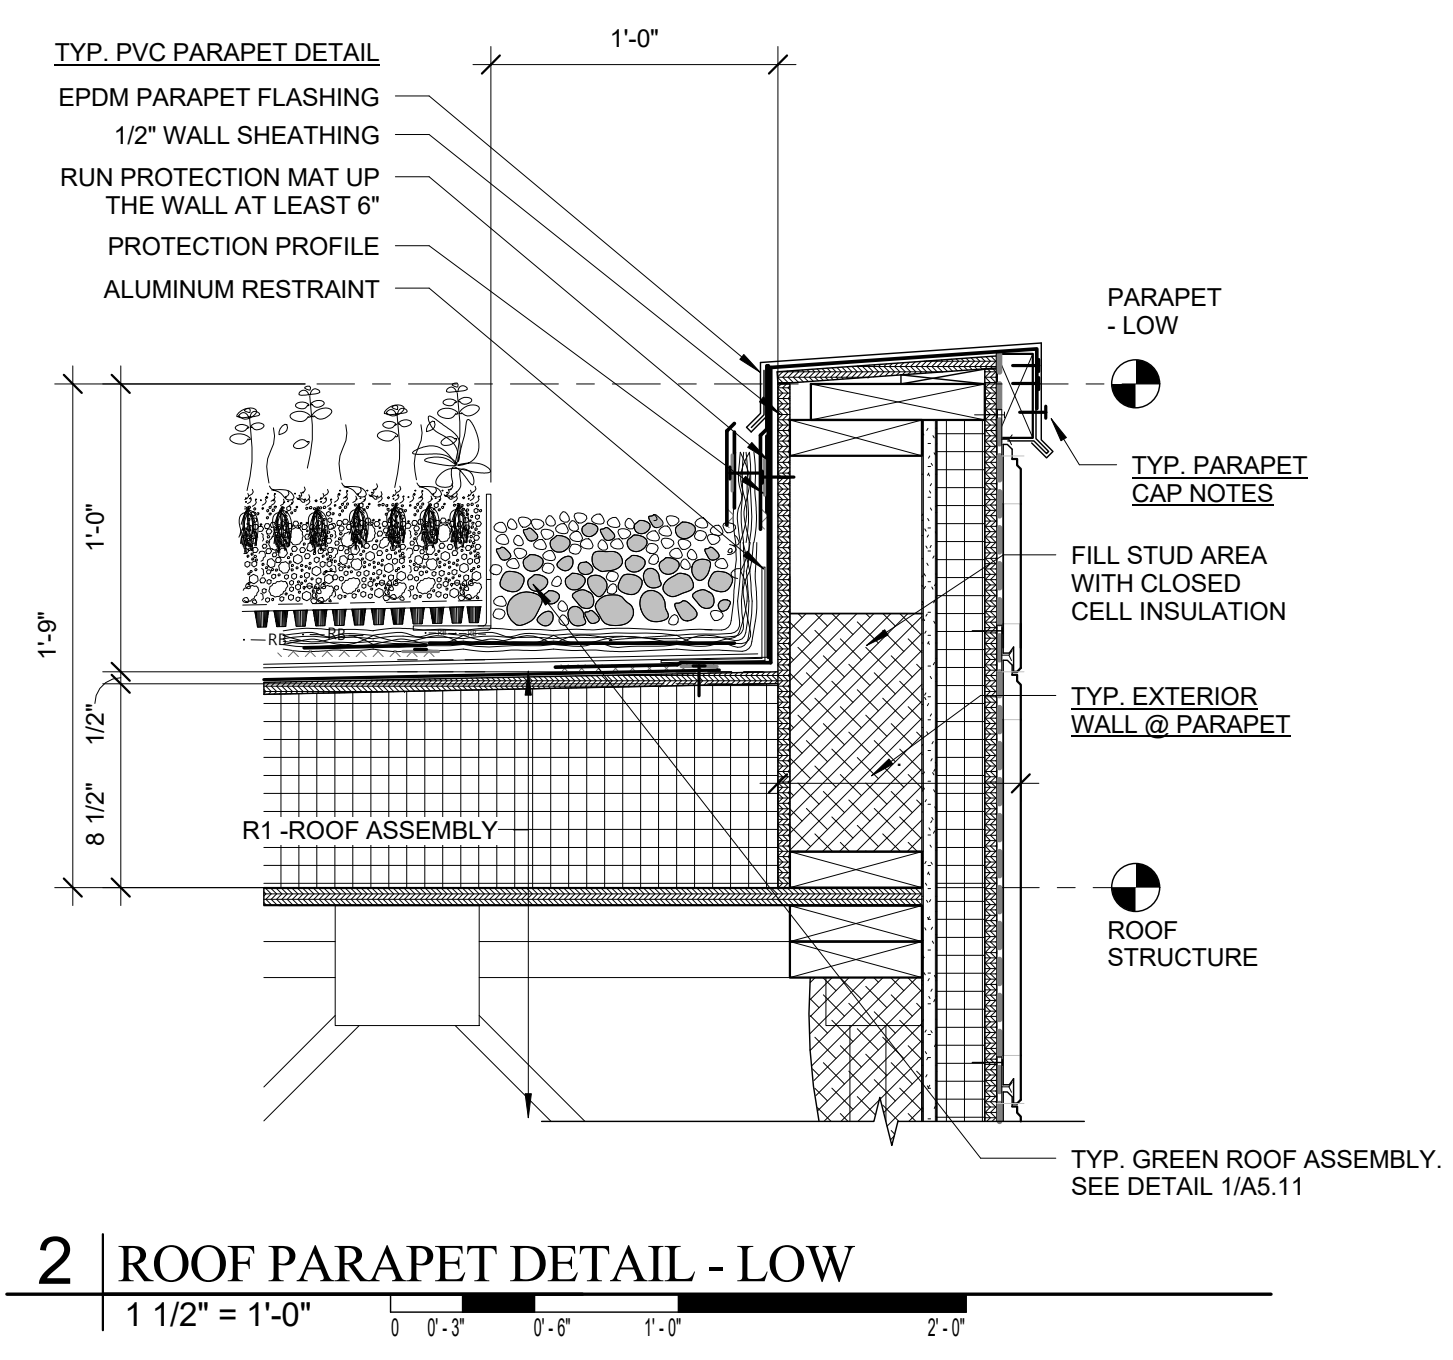


2 | ROOF PARAPET DETAIL - LOW
1 1/2" = 1'-0"

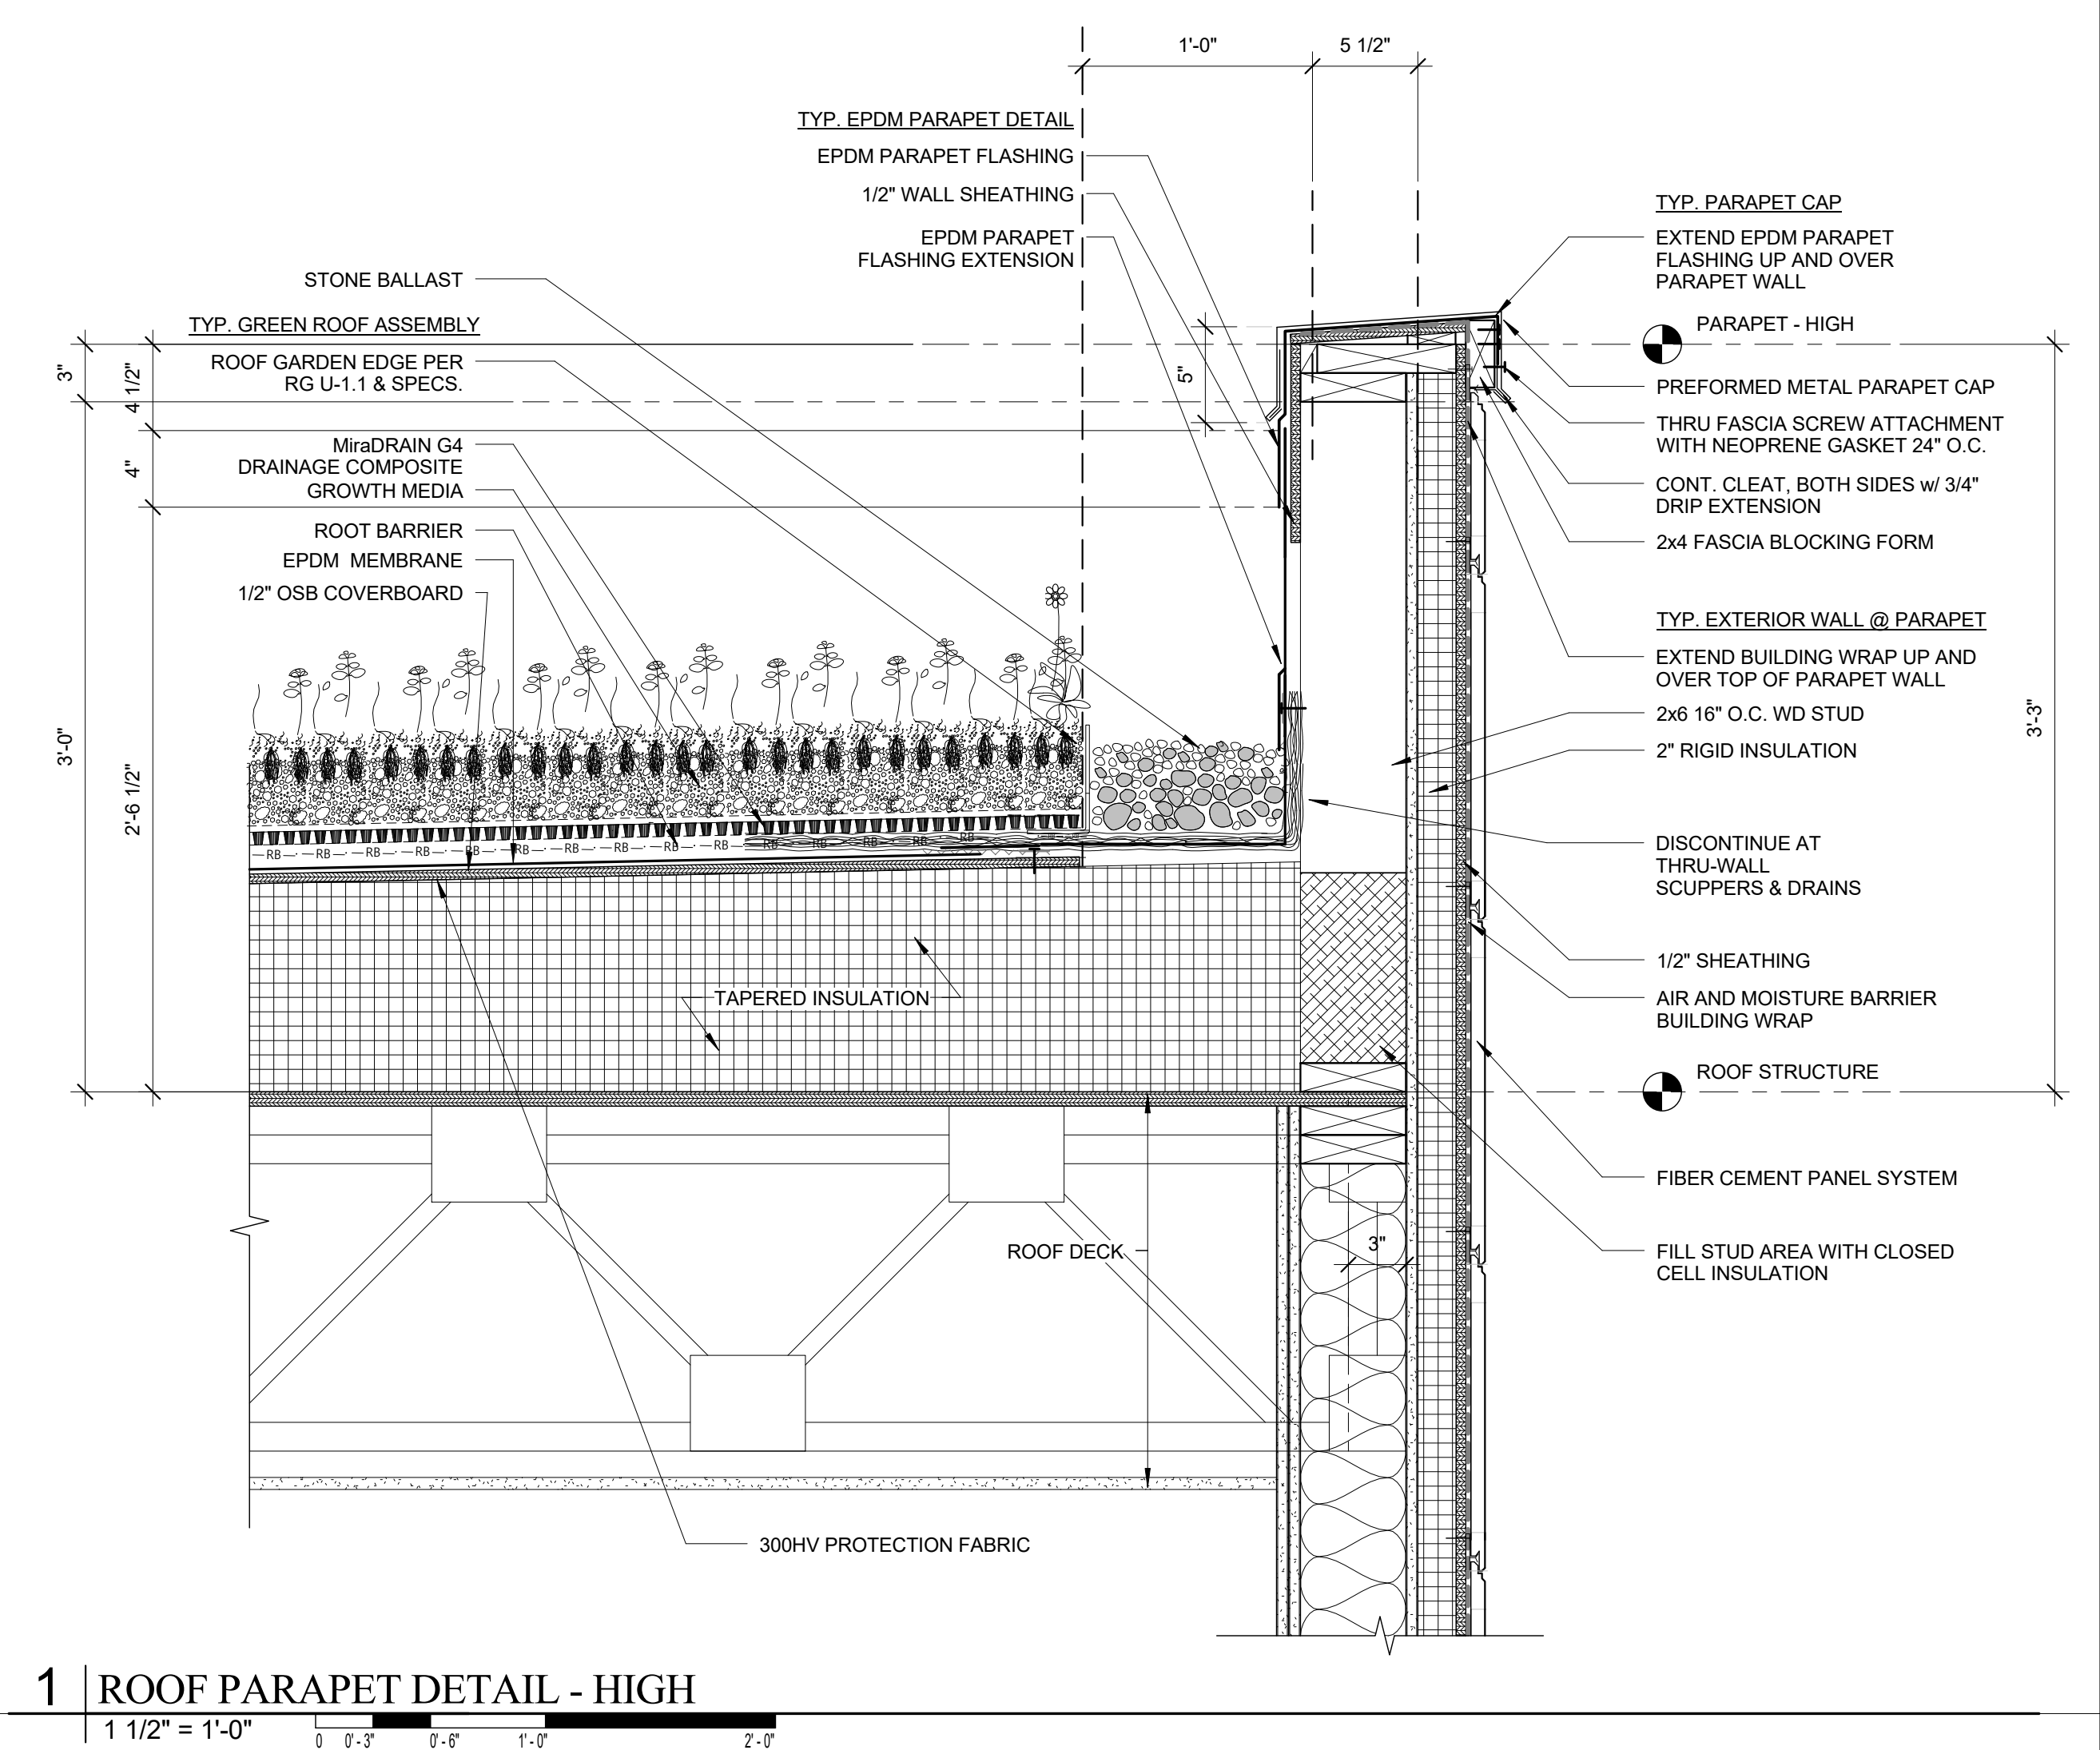


1 | ROOF PARAPET DETAIL - HIGH
1 1/2" = 1'-0"

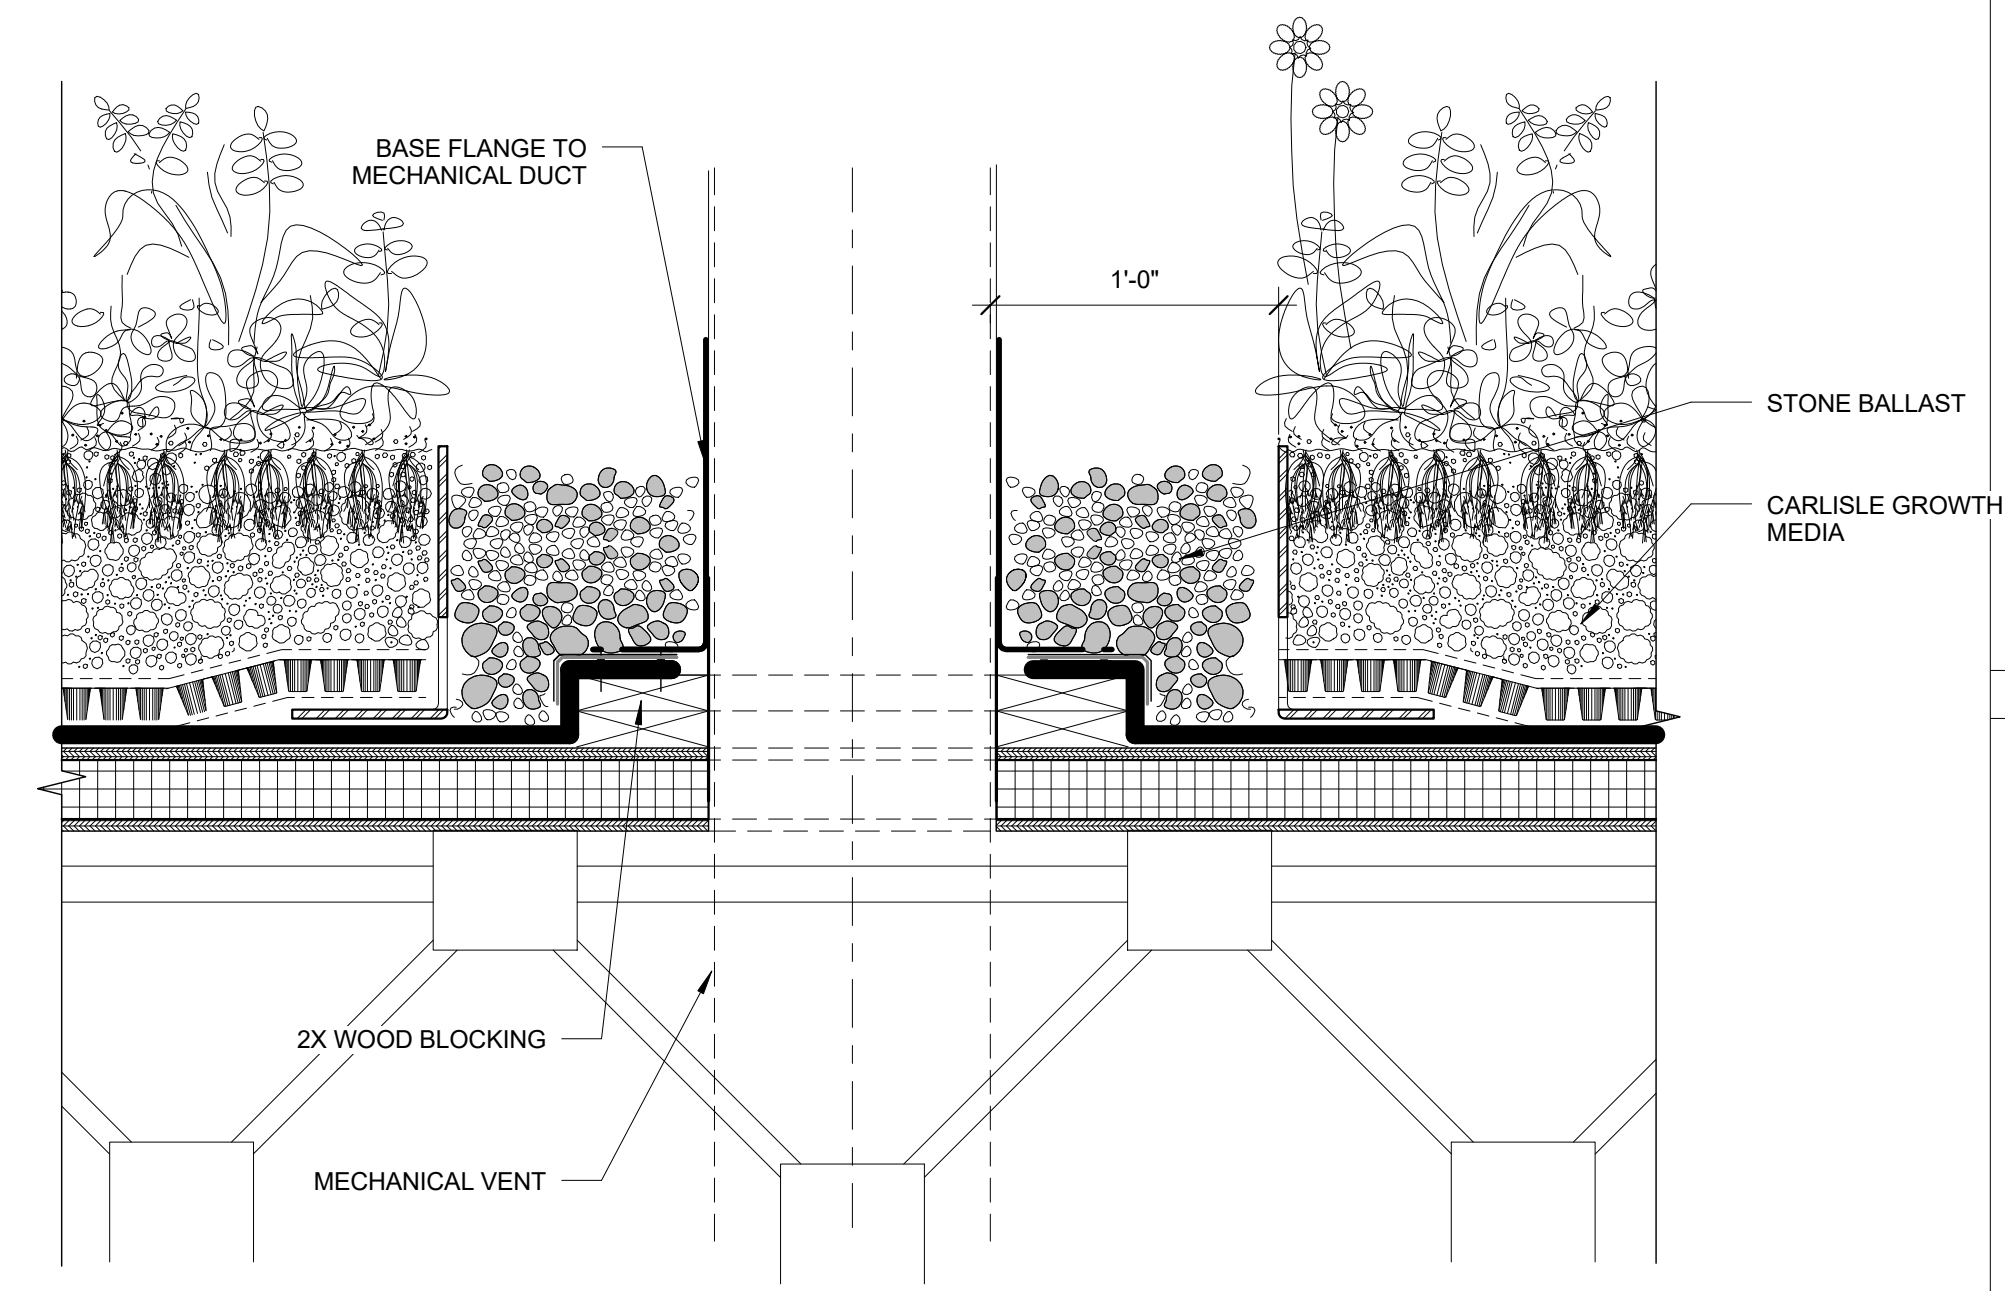

6 | TYP. ROOF PENETRATION - MECH DUCT
1 1/2" = 1'-0"

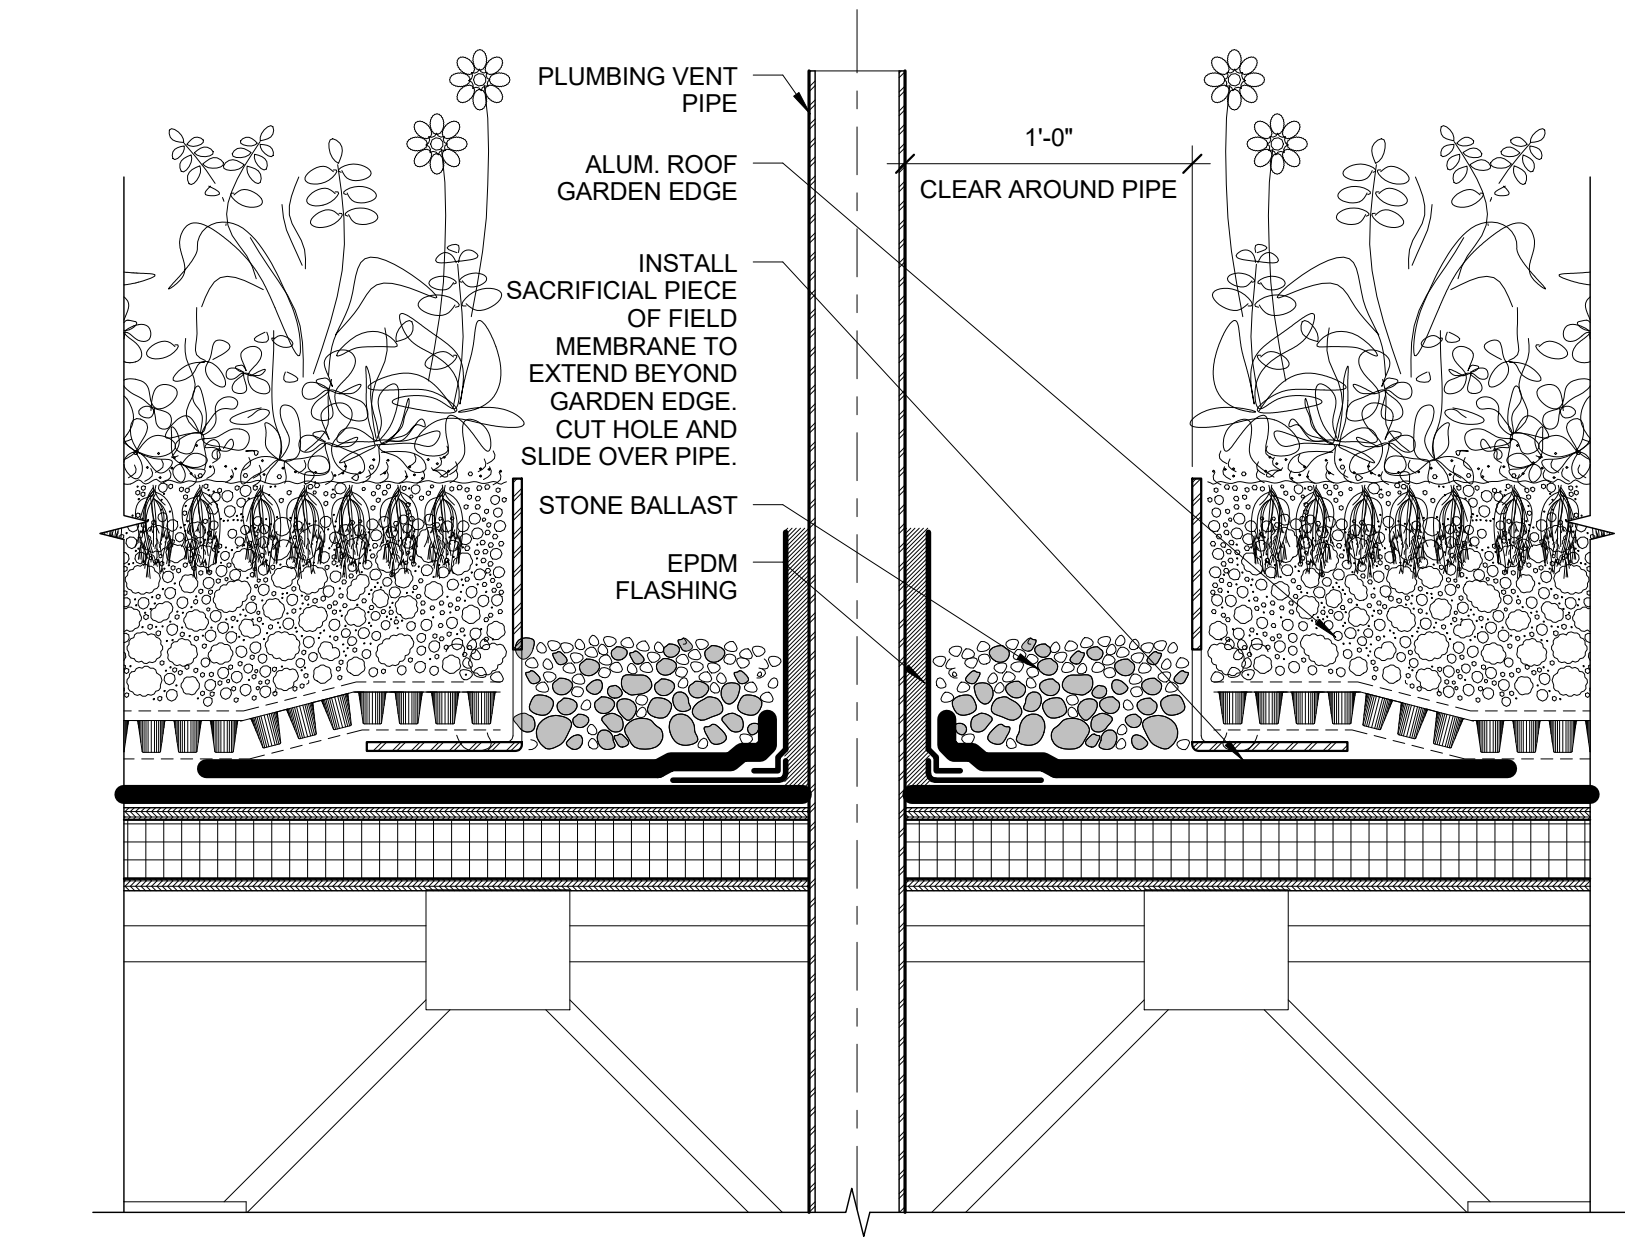

7 | TYP. ROOF PENETRATION - PLUMBING PIPE
1 1/2" = 1'-0"

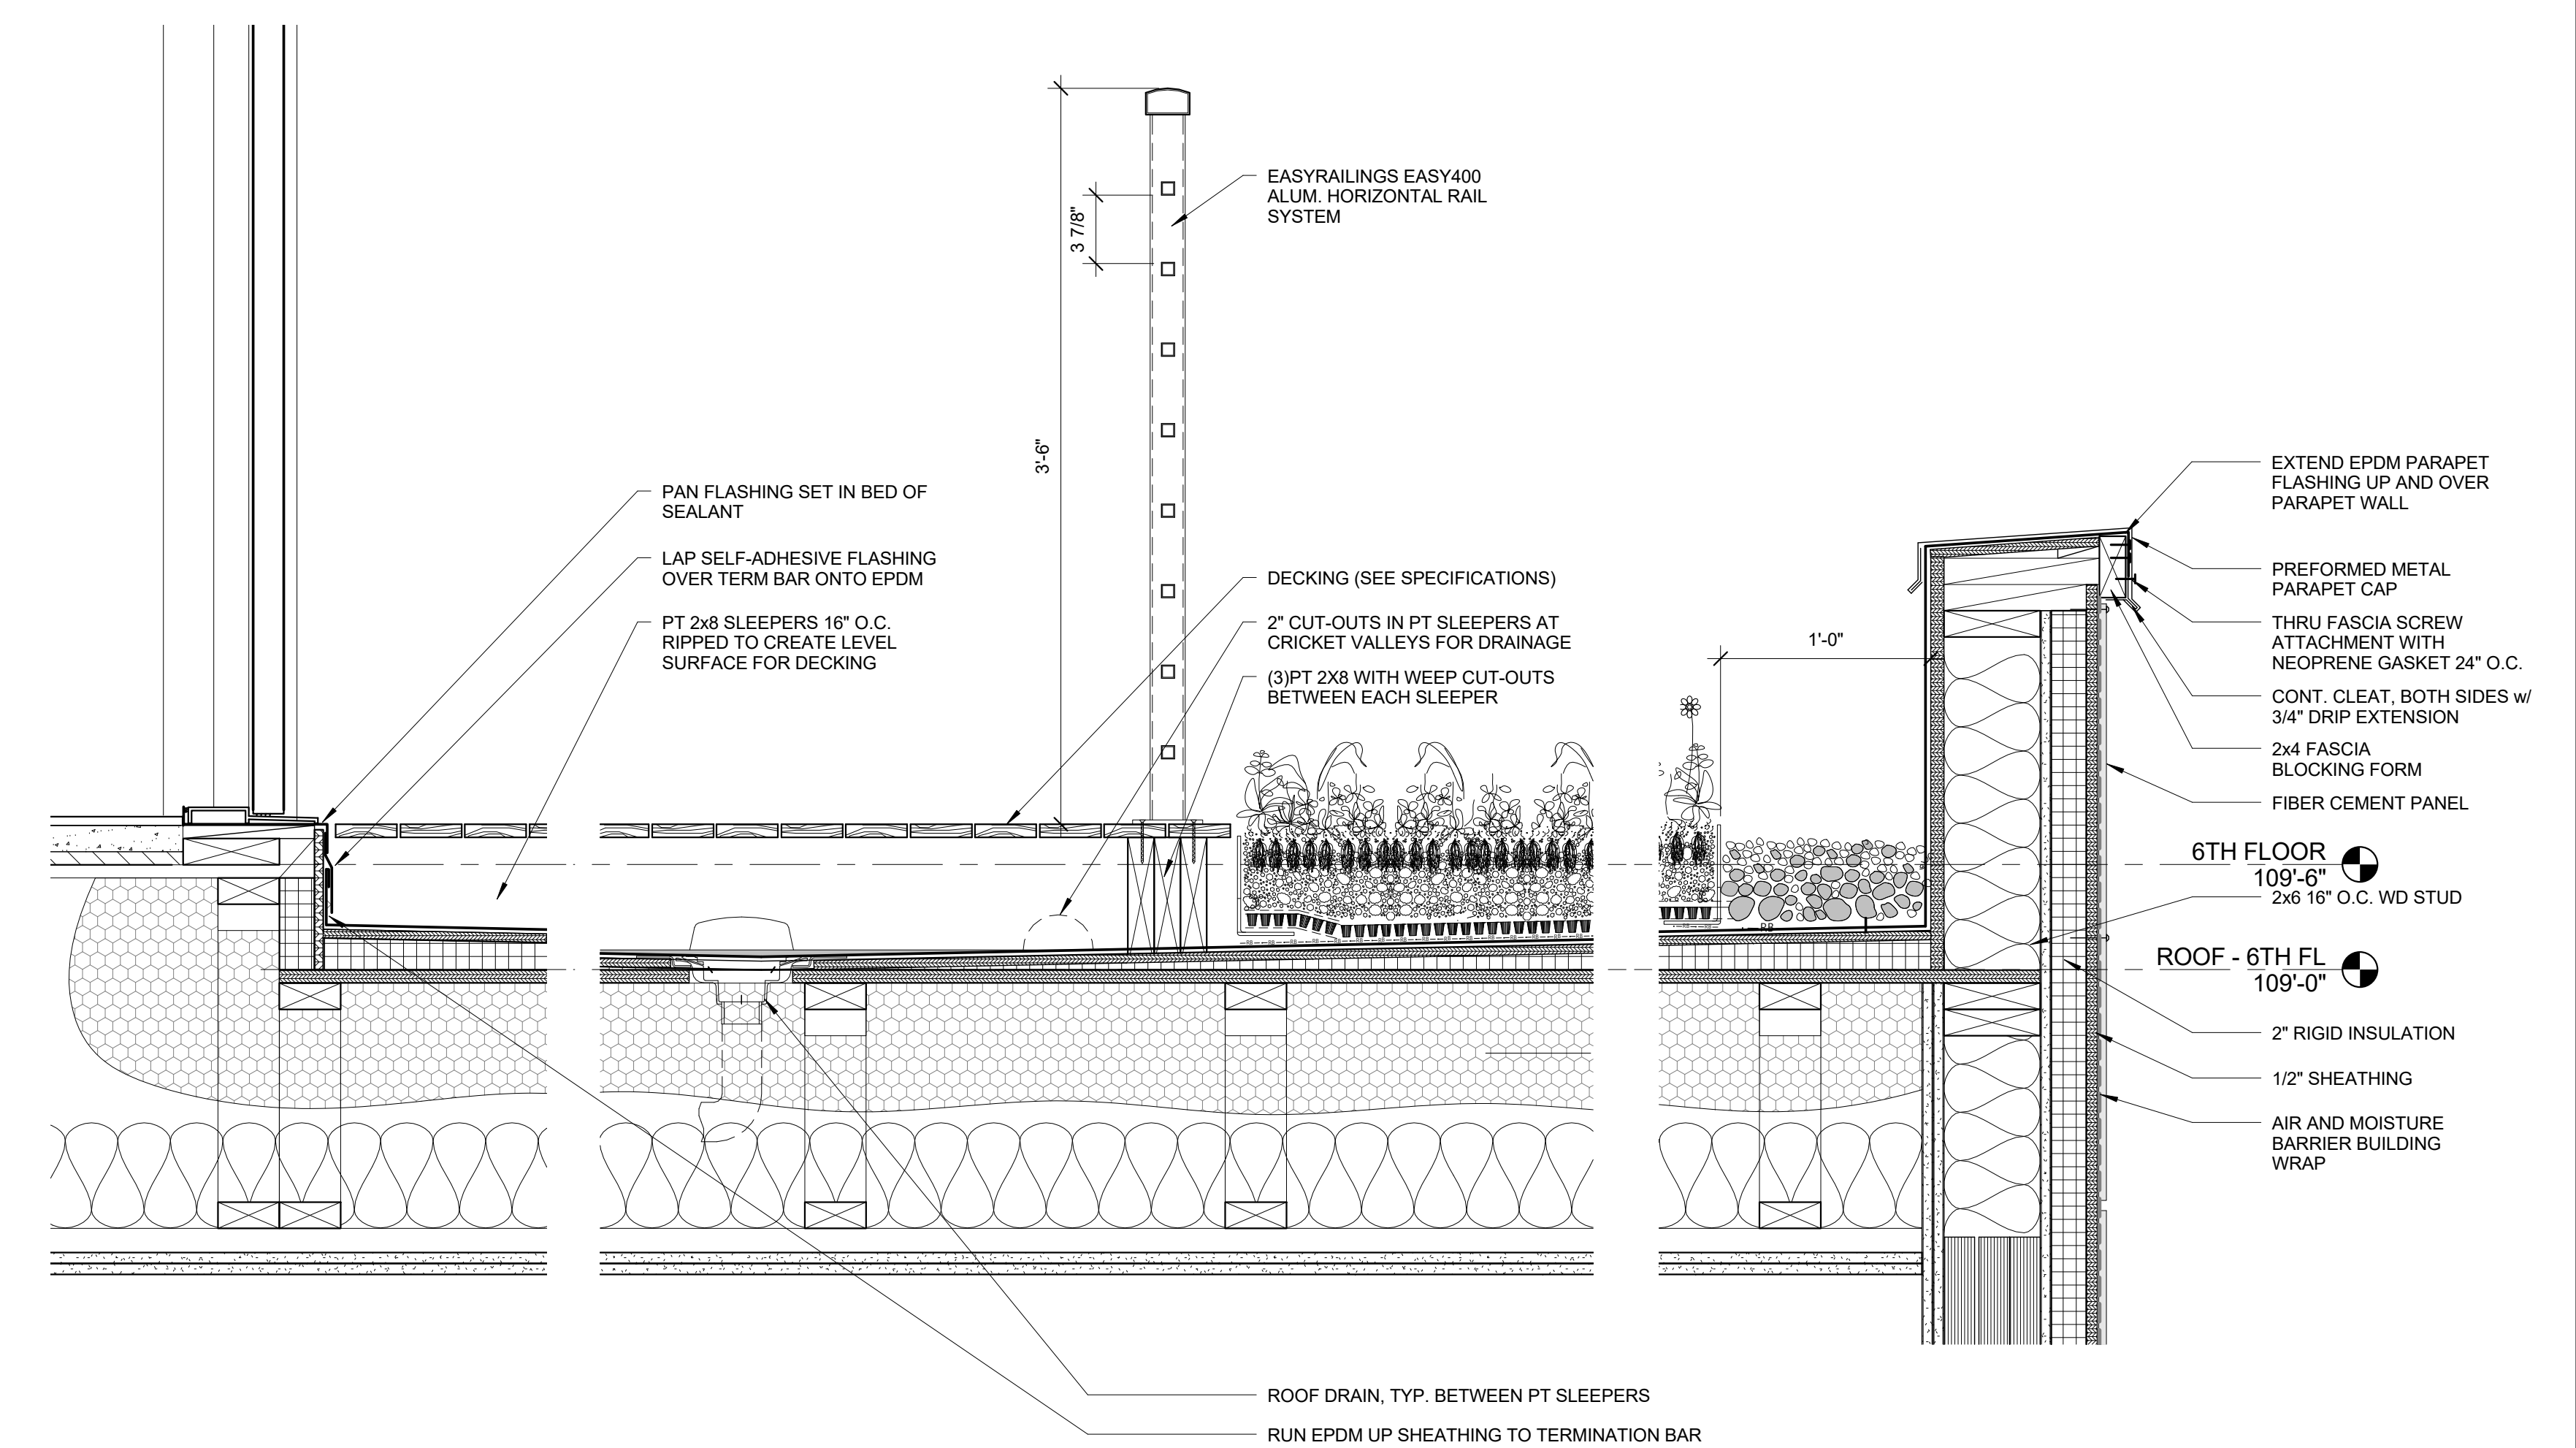

8 | GREEN ROOF DETAIL AT 6TH FLOOR DECK
1 1/2" = 1'-0"