




**2 | UNIT 501 KITCHEN ELEV. A**  
 1/2" = 1'-0"

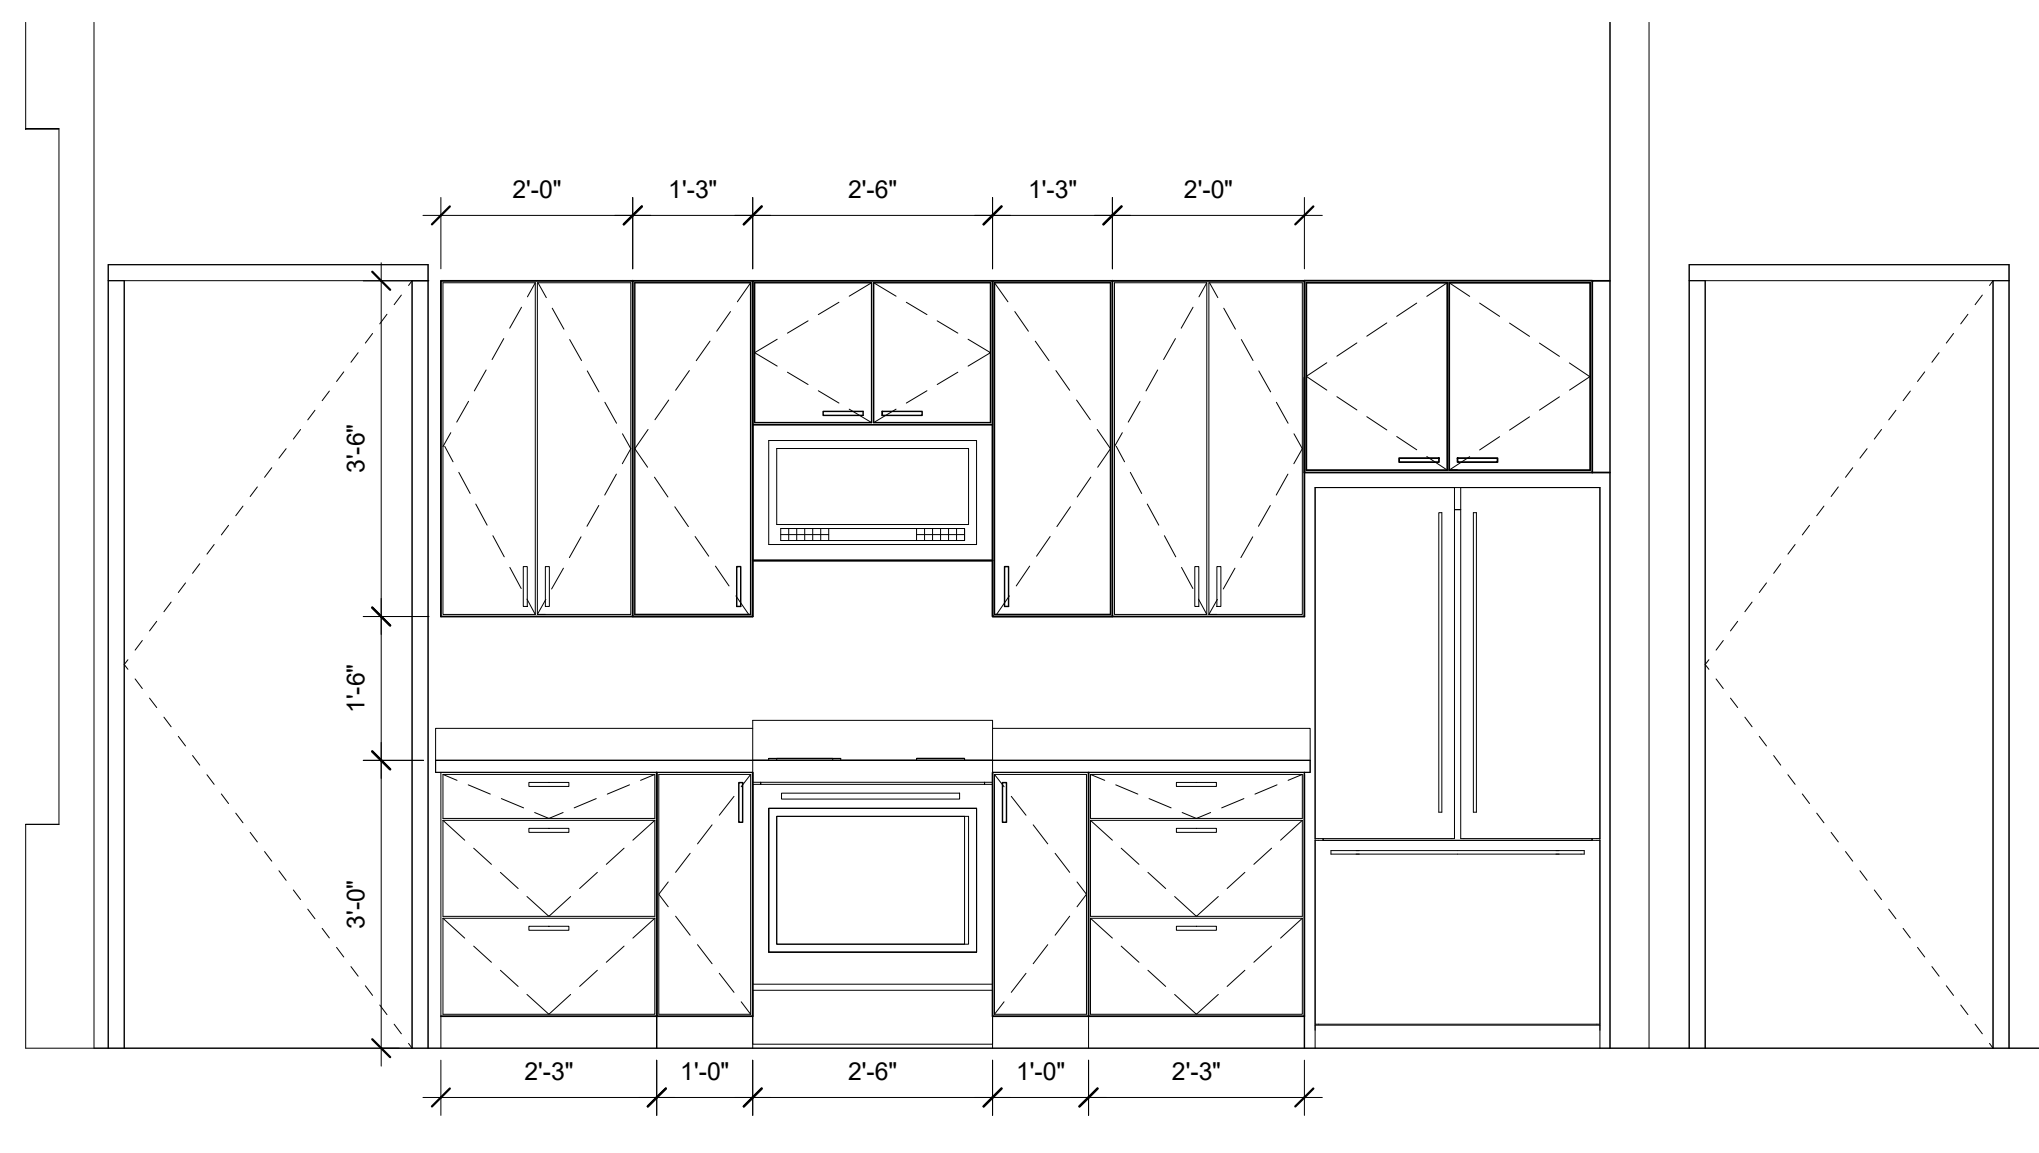


**3 | UNIT 501 KITCHEN ELEV. B**  
 1/2" = 1'-0"

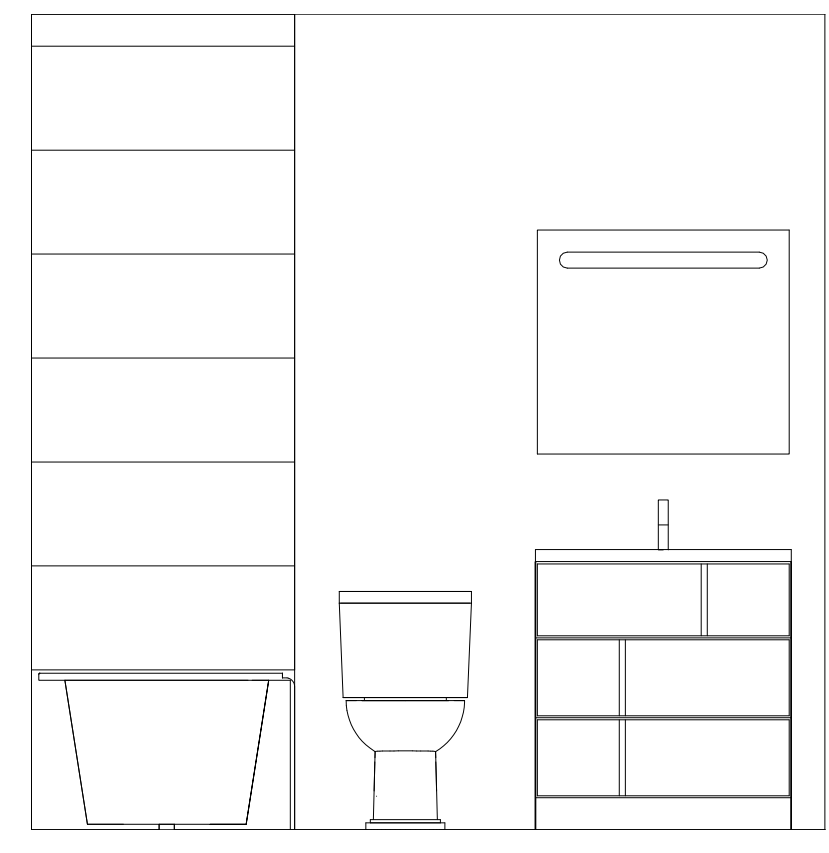


**4 | UNIT 501 BATH ELEV. A**  
 1/2" = 1'-0"

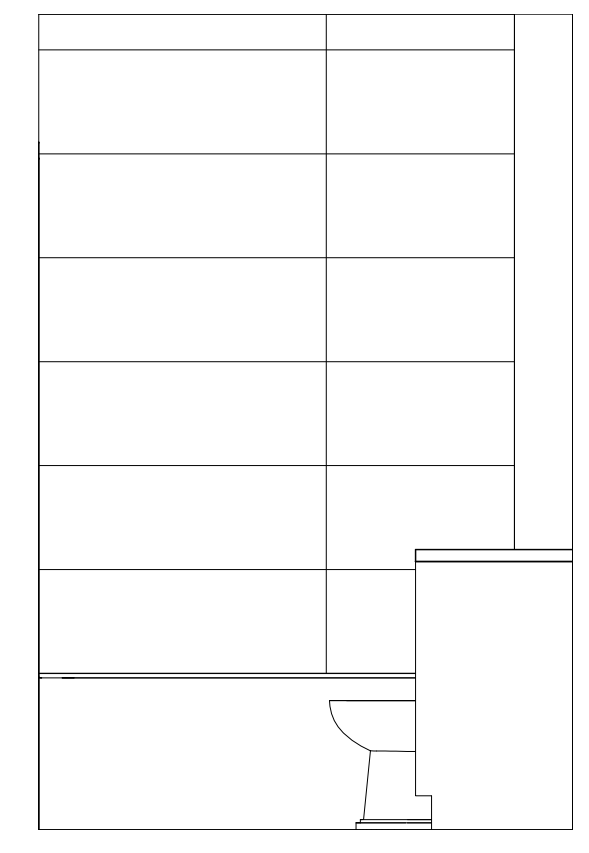


**5 | UNIT 501 BATH ELEV. B**  
 1/2" = 1'-0"

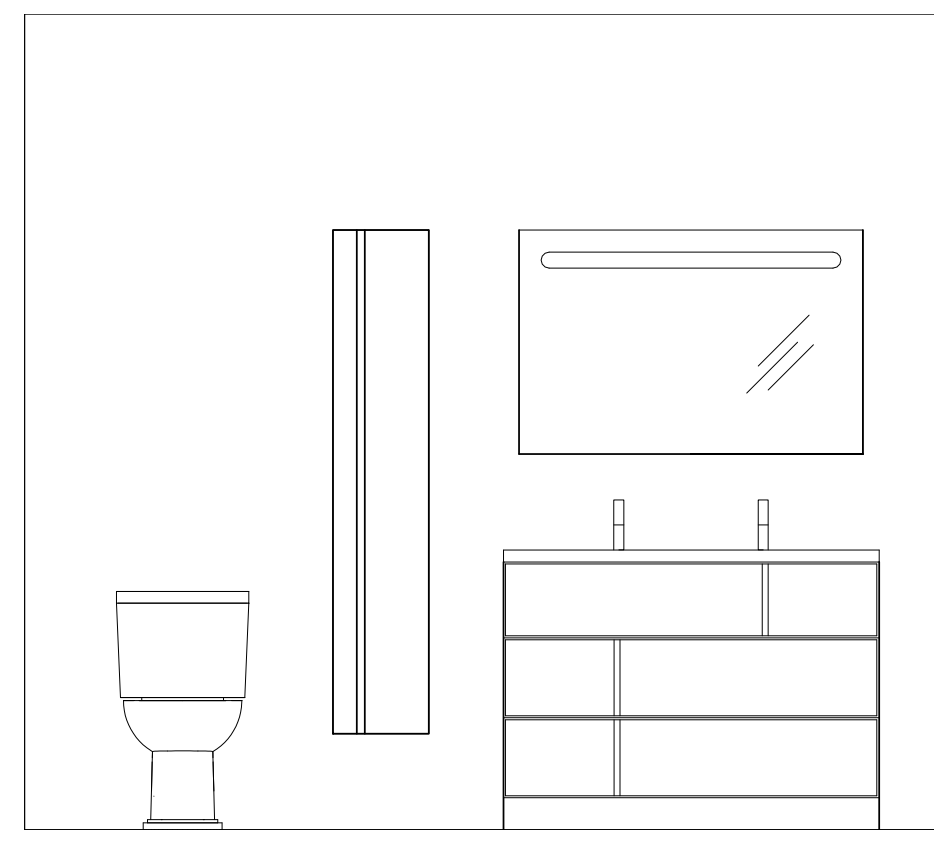

**6 | UNIT 501 BATH 2 ELEV. A**  
 1/2" = 1'-0"

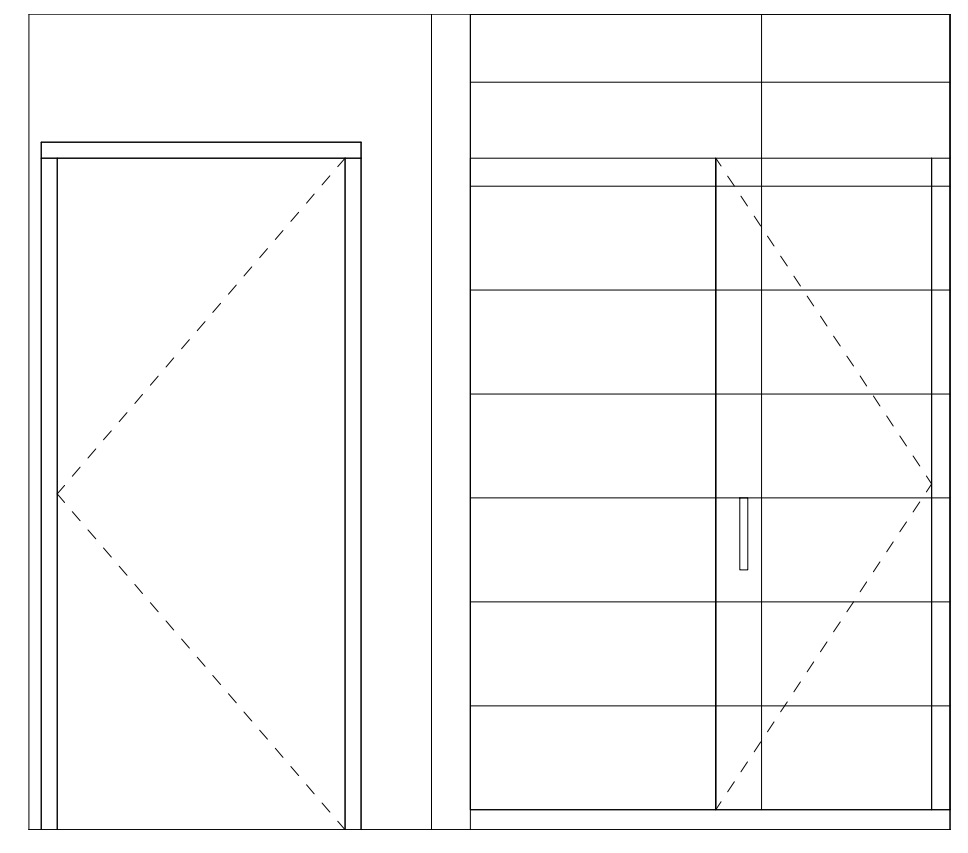

**7 | UNIT 501 BATH 2 ELEV. B**  
 1/2" = 1'-0"

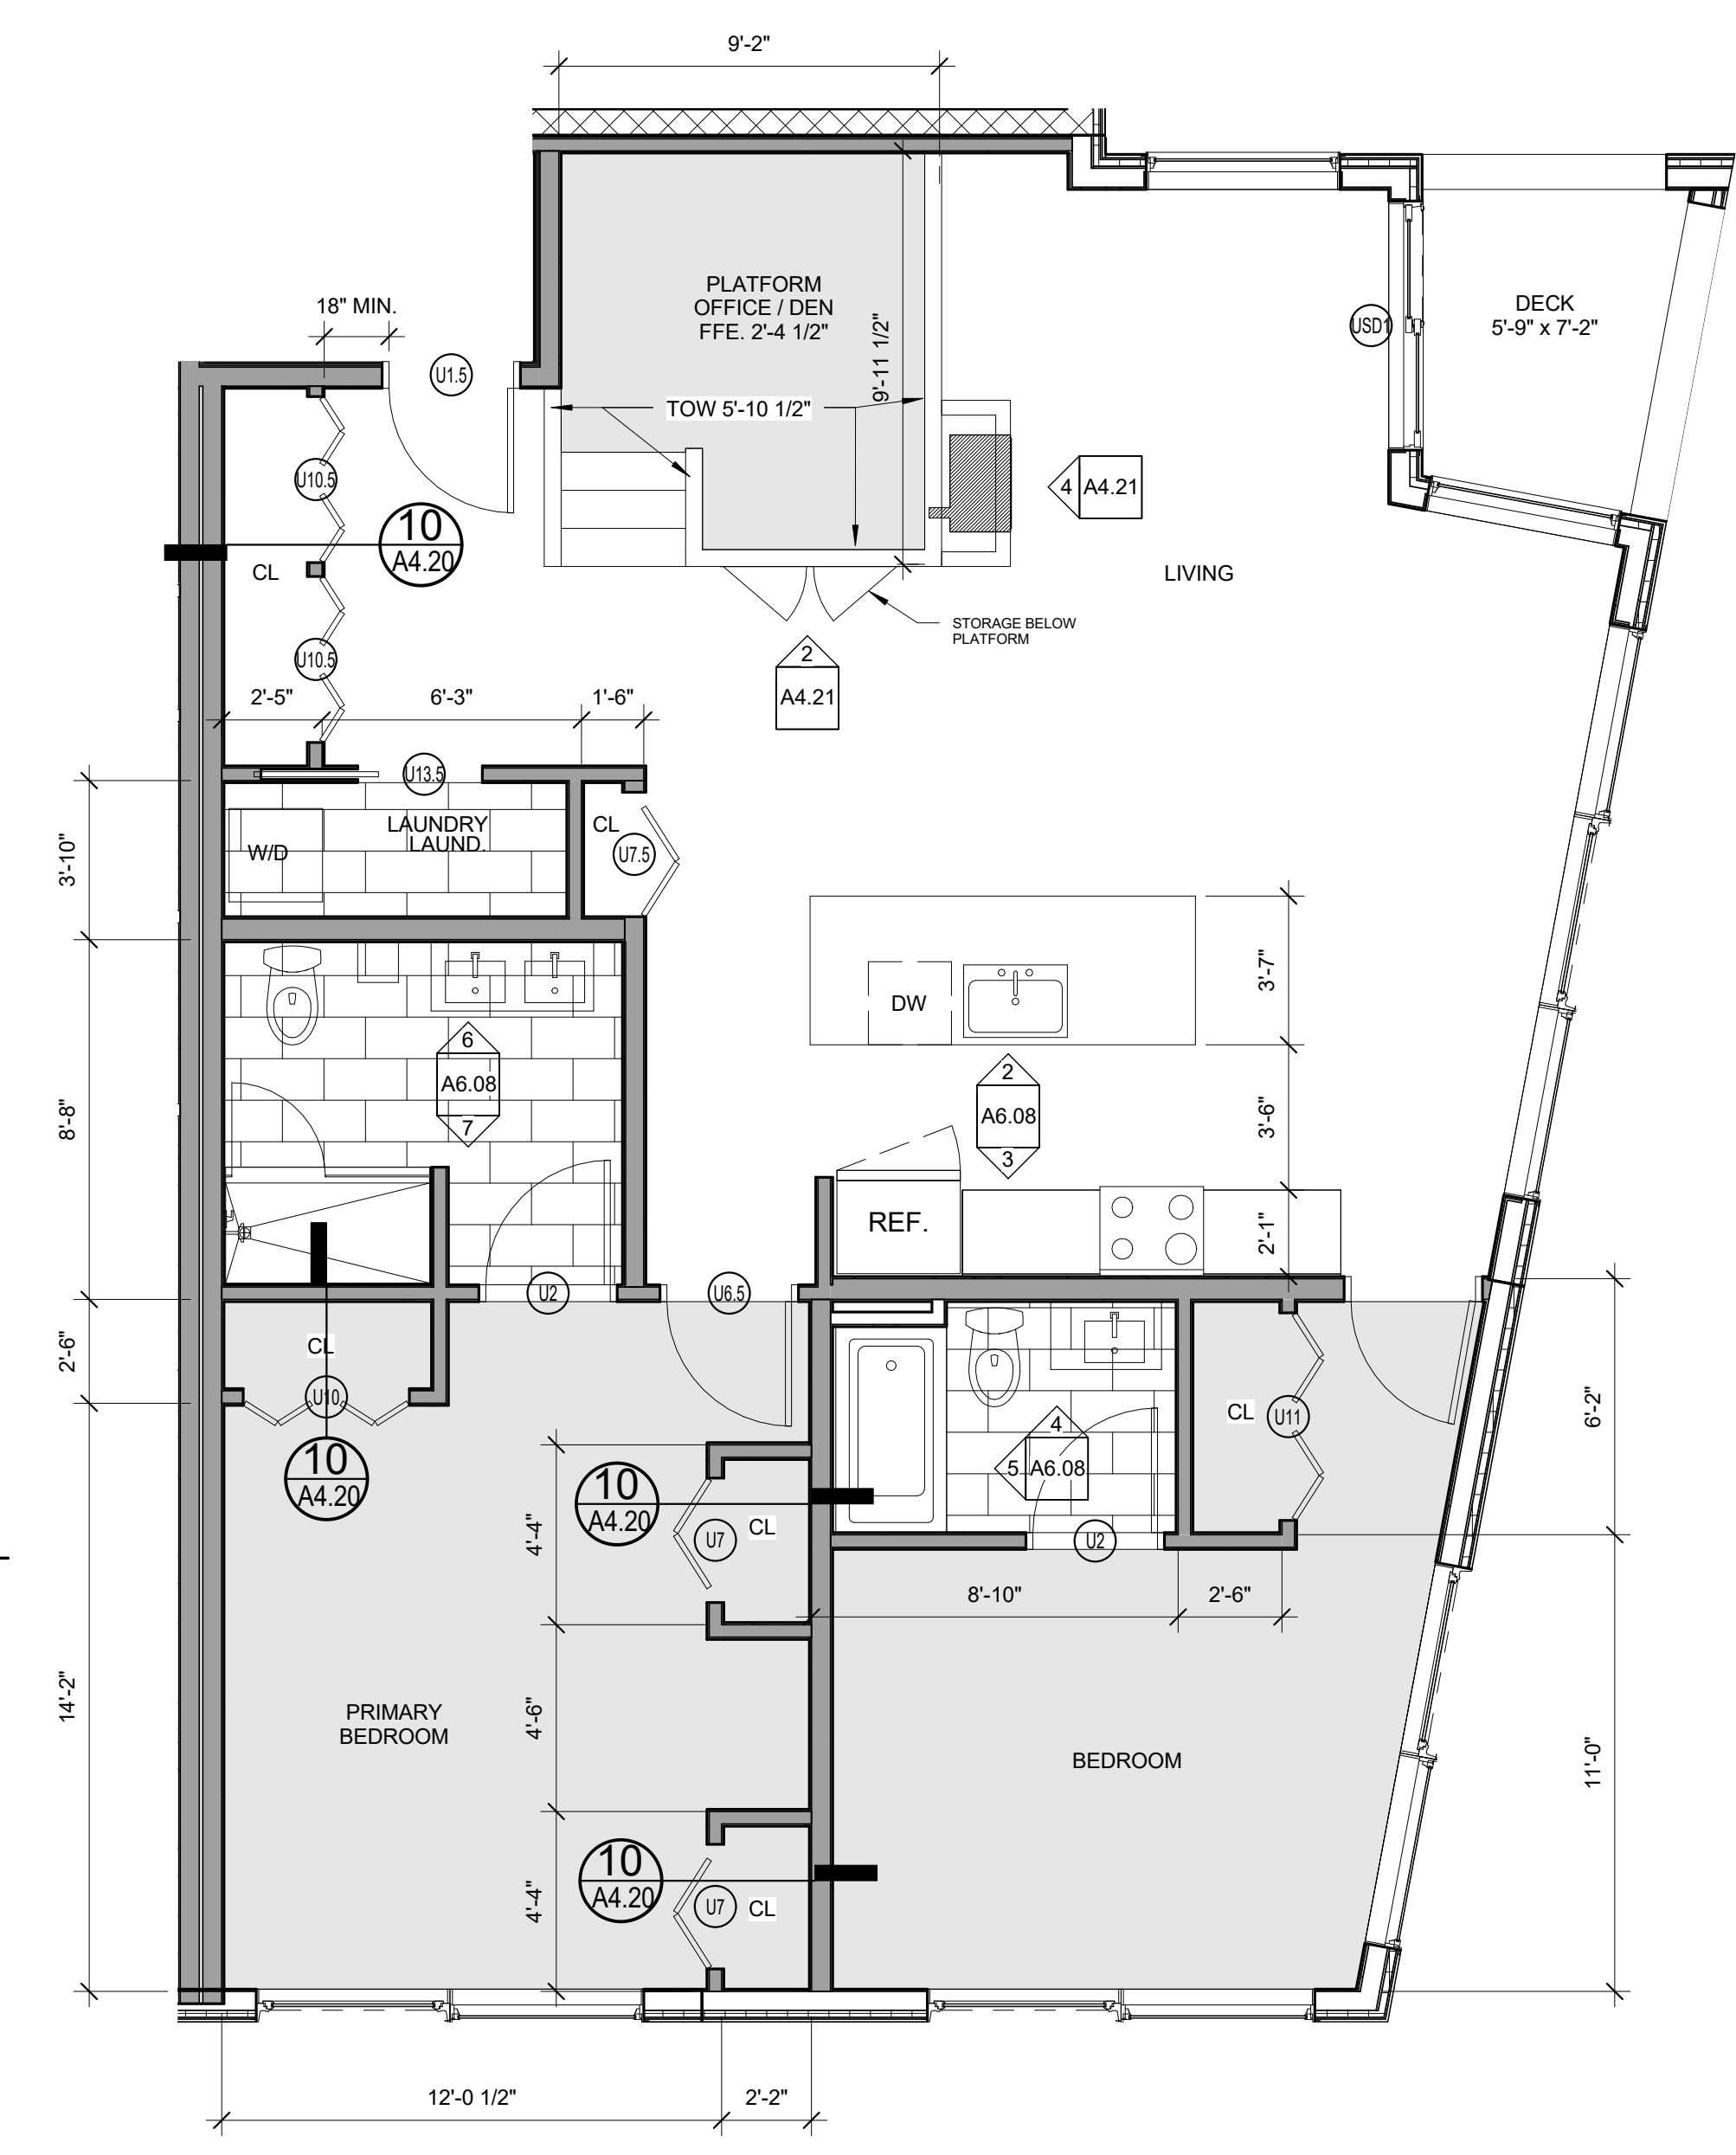

**1 | ENLARGED PLAN - UNIT 501**  
 1/4" = 1'-0"

	12" x 24" RUNNING BOND TILE	NOTES: CLOSETS TO BE LEFT EMPTY- NO SHELF OR ROD TO BE INSTALLED REFER TO SPECIFICATIONS FOR ALL FINISH SELECTIONS
	BROADLOOM CARPET	
	WOOD FLOOR	