




6 STEEL BOLLARD DETAIL NOT TO SCALE

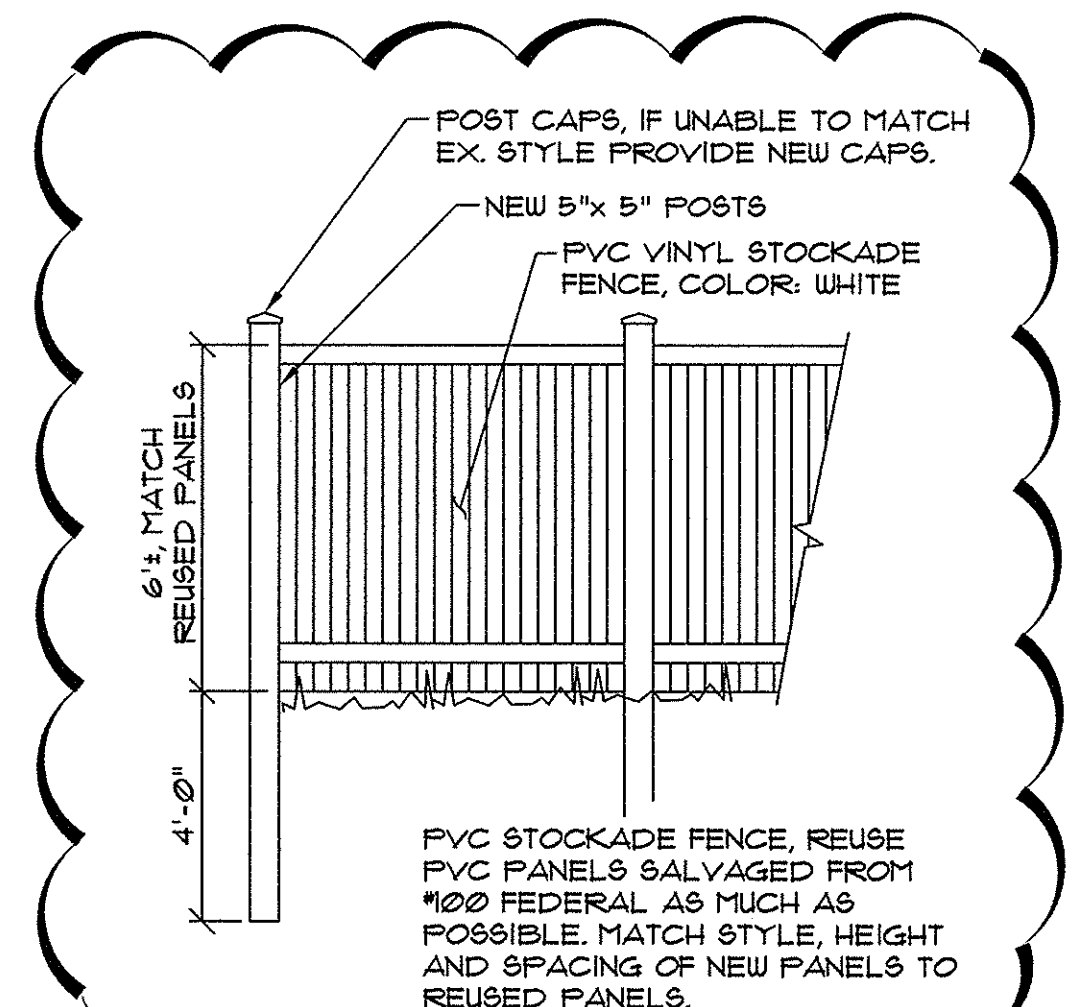


5 FENCE DETAIL NOT TO SCALE

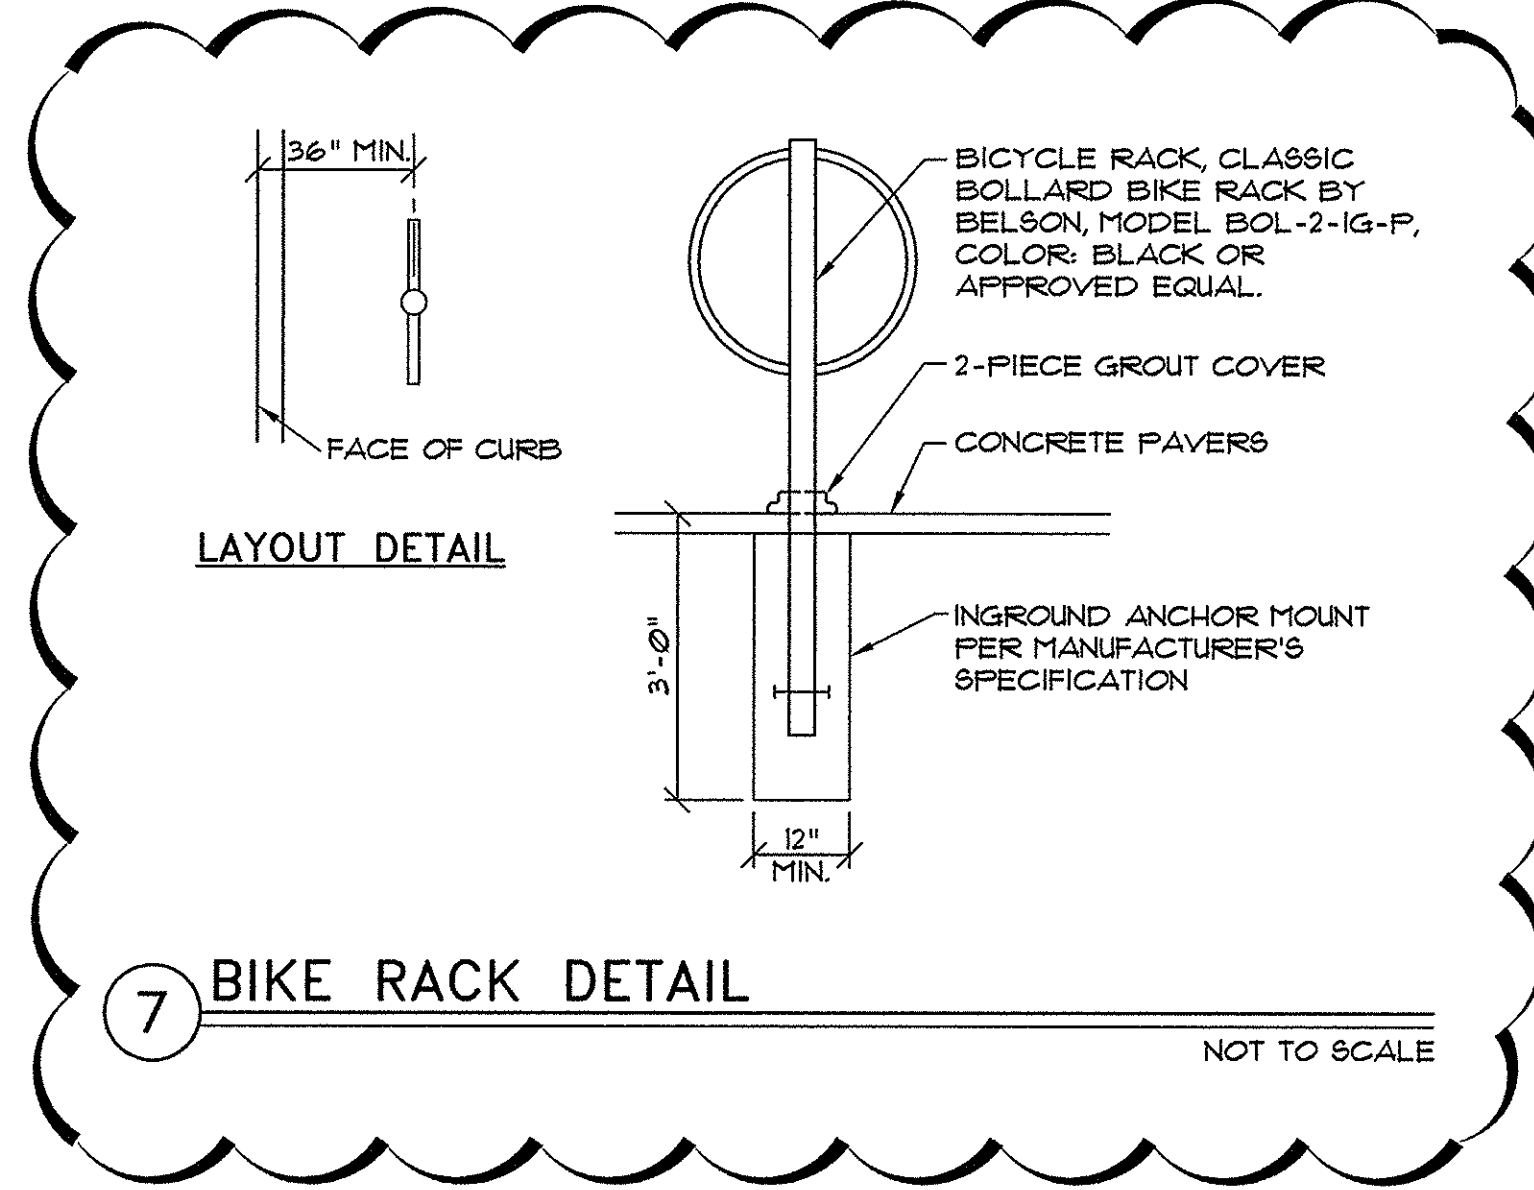


7 BIKE RACK DETAIL NOT TO SCALE

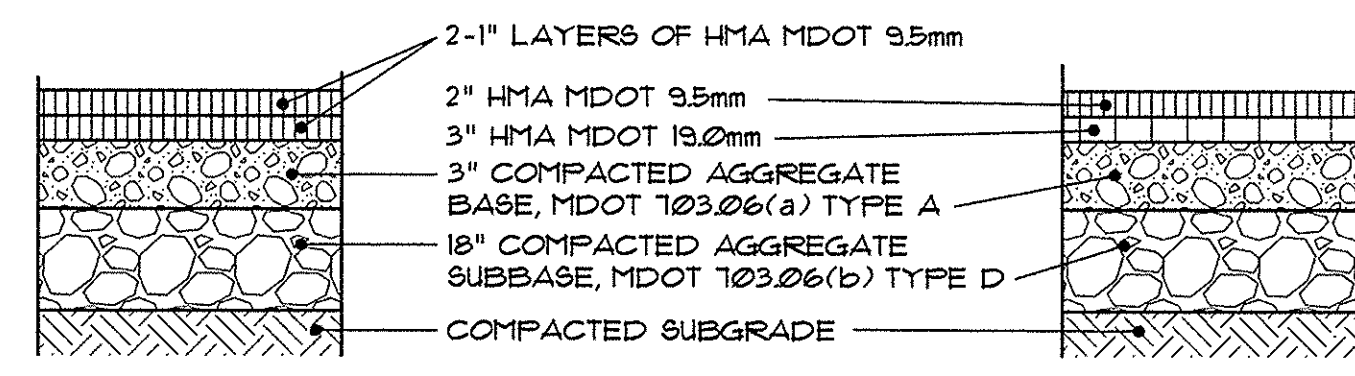

NEW PAVEMENT PAVEMENT REPAIR AT TRENCHES

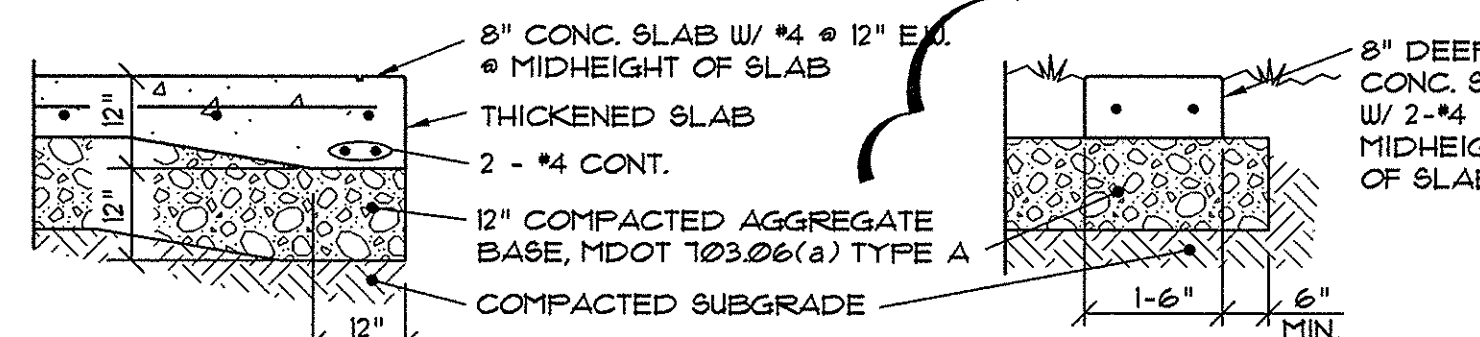


CONCRETE EQUIPMENT PADS CONCRETE PARKING PADS

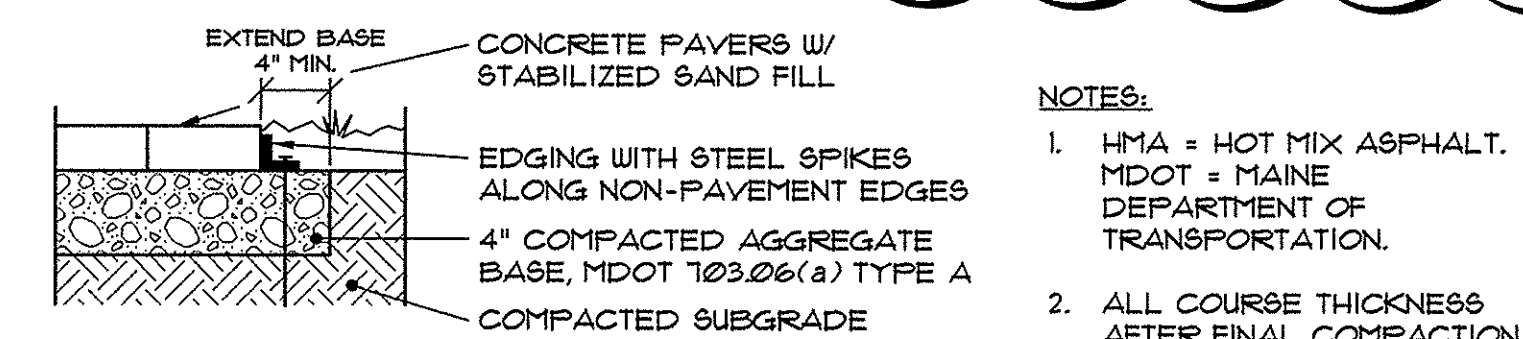


CONCRETE PAVERS


4 BITUMINOUS PAVEMENT SECTIONS NOT TO SCALE

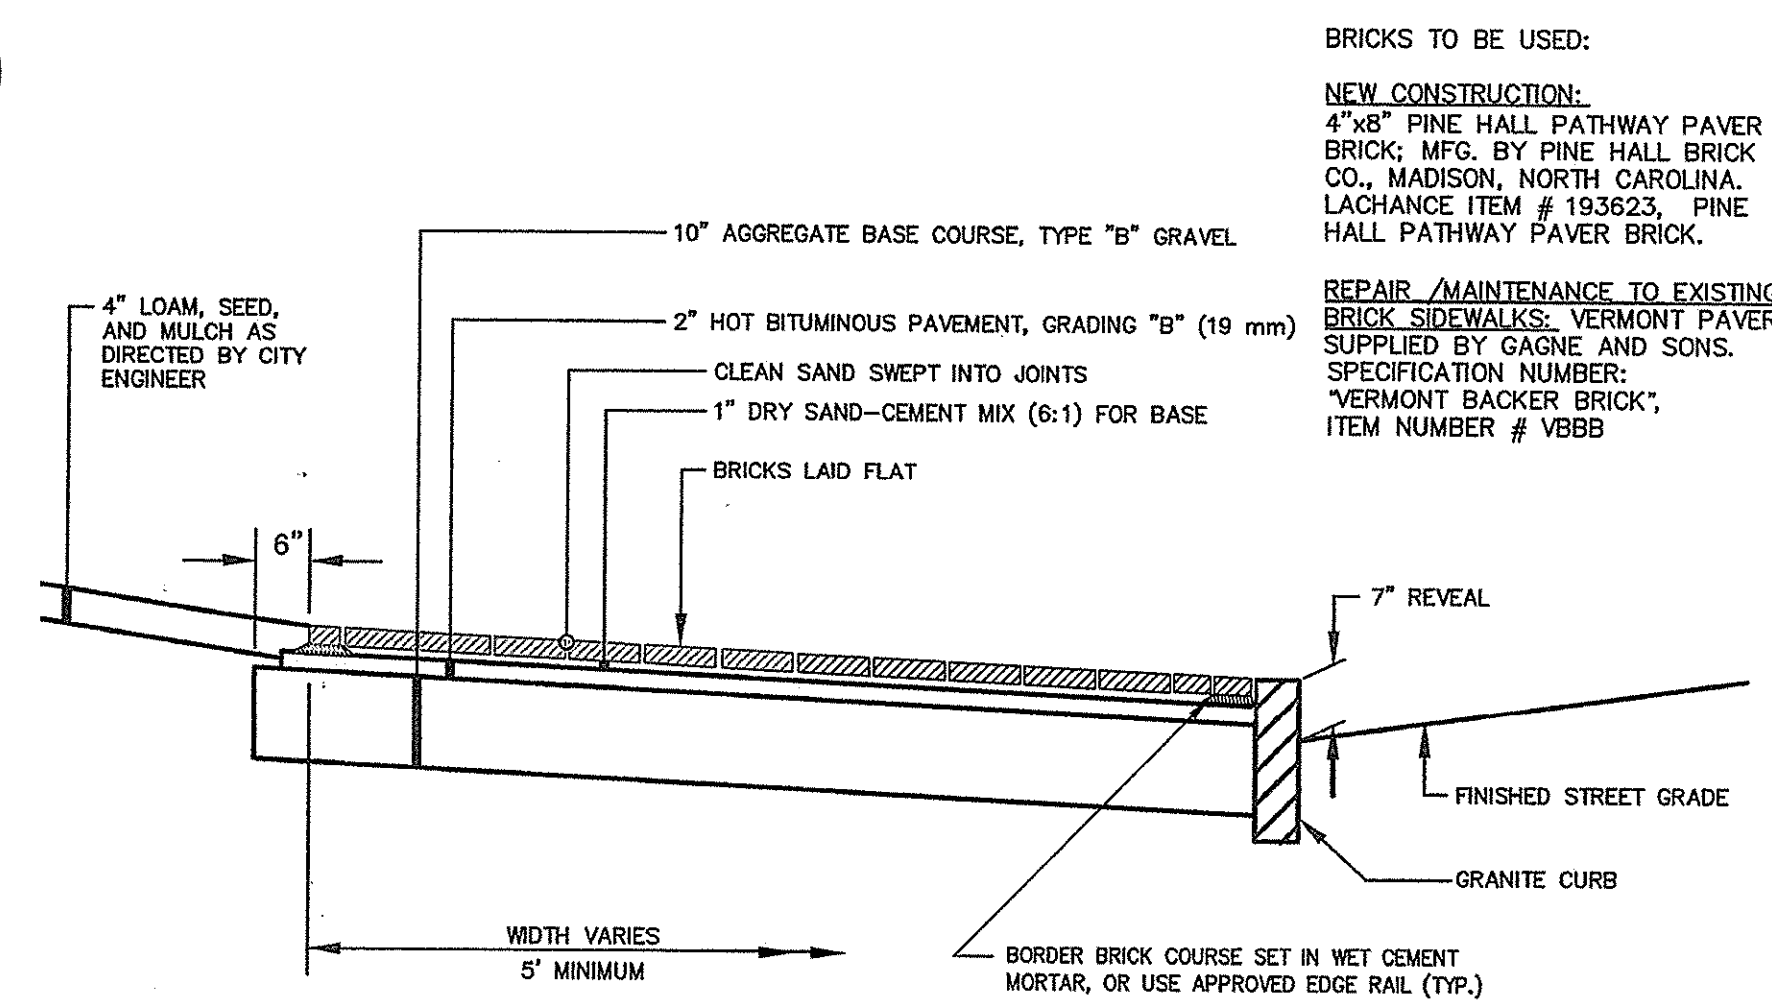

4 BRICK SIDEWALK WITH BITUMINOUS BASE (1-10) NOT TO SCALE

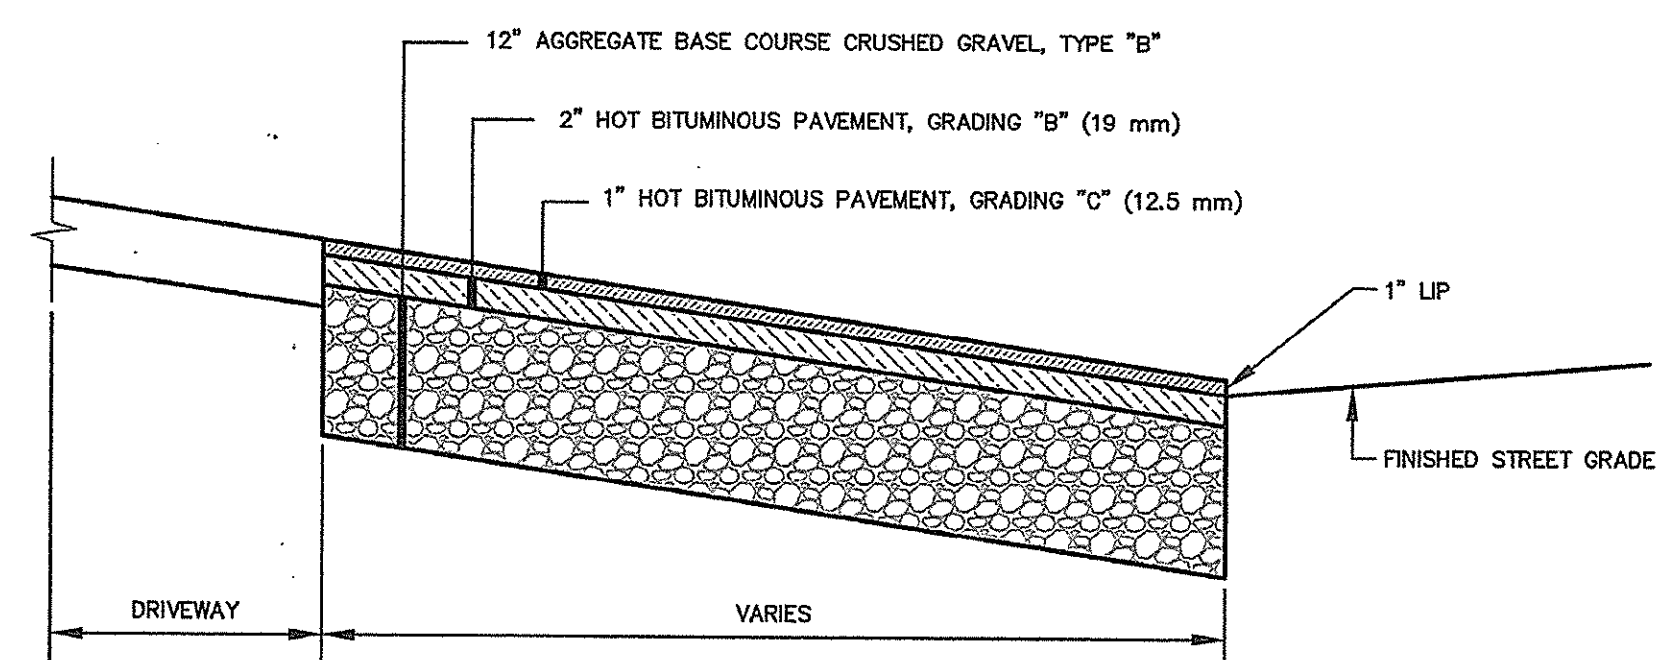


5 BITUMINOUS DRIVEWAY APRON (1-13) NOT TO SCALE


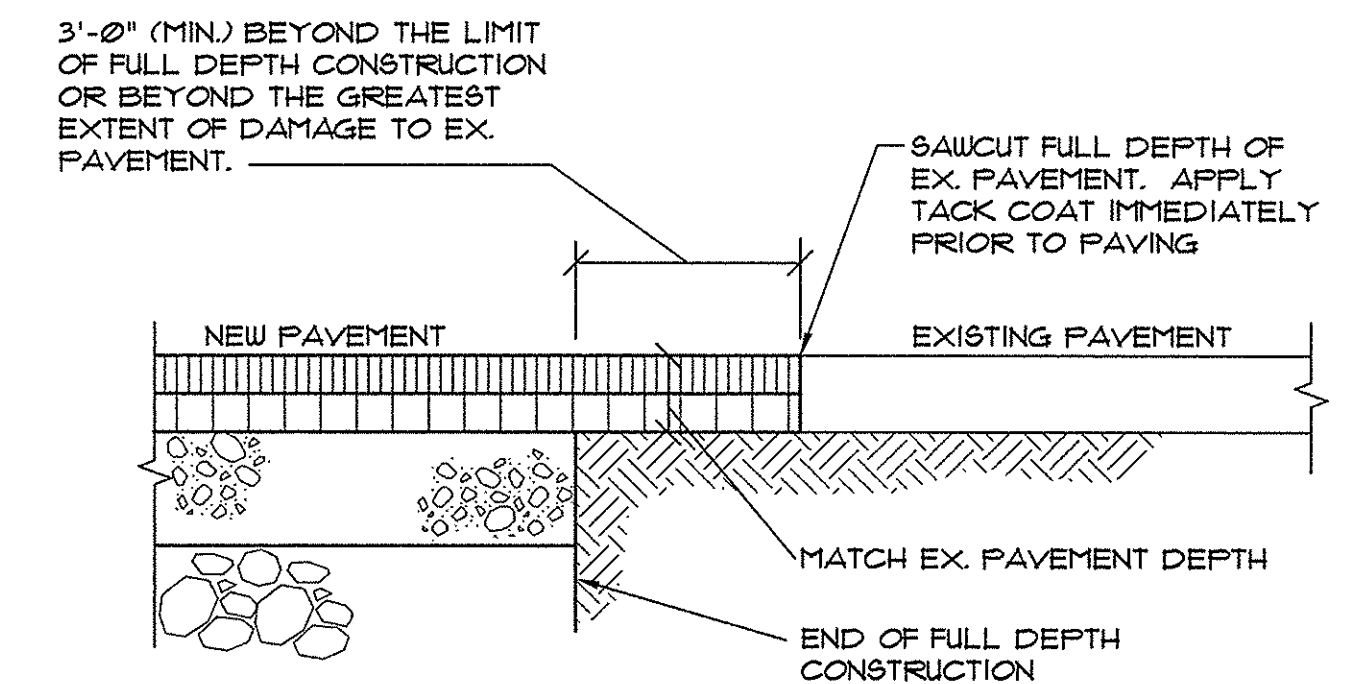


1 PAVEMENT CUTTING & MATCHING SECTION NOT TO SCALE


NOTE: MATCH GRADE OF EXISTING DRIVEWAY AT R.O.W. LINE, EXCEPT WHEN DIRECTED OTHERWISE BY CITY ENGINEER.

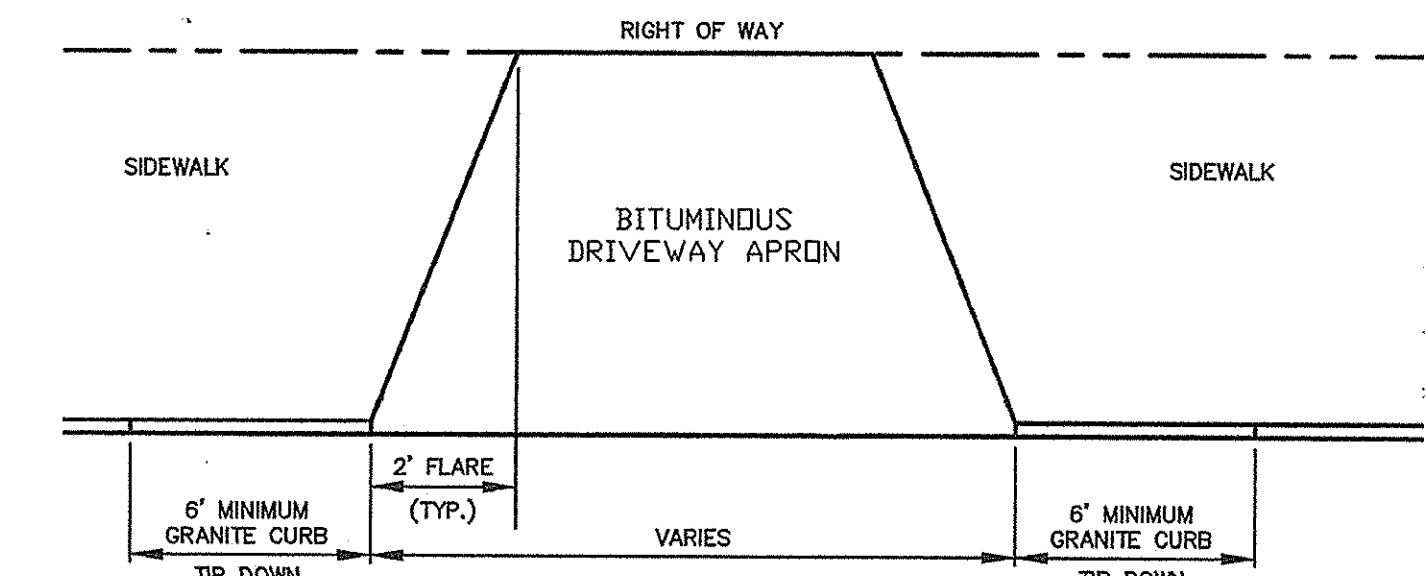

2 DRIVEWAY APRON LAYOUT (1-9) NOT TO SCALE

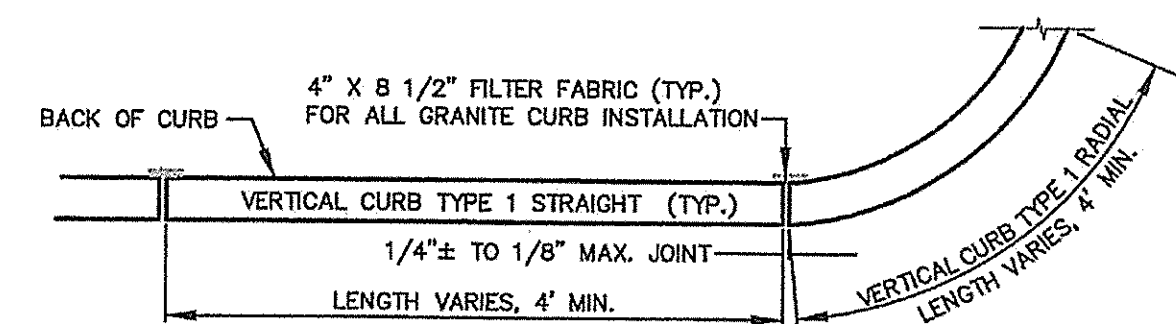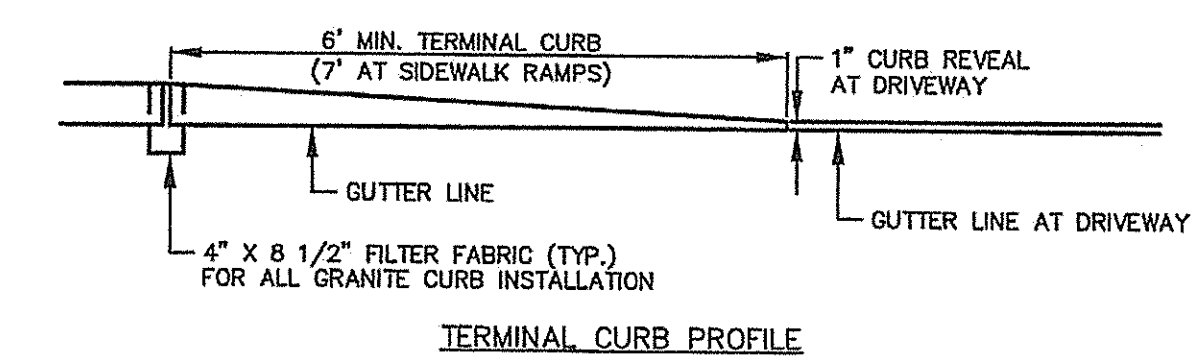


VERTICAL GRANITE CURB PLAN VIEW

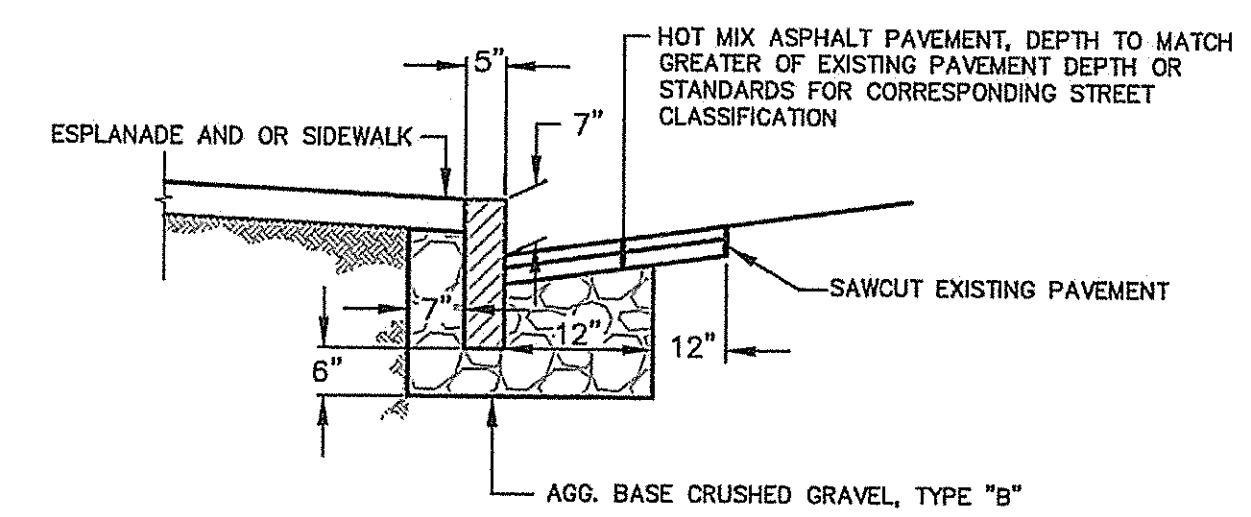

VERTICAL GRANITE CURB CROSS SECTION

3 VERTICAL GRANITE CURB INSTALLATION IN EXISTING STREET (1-17) NOT TO SCALE

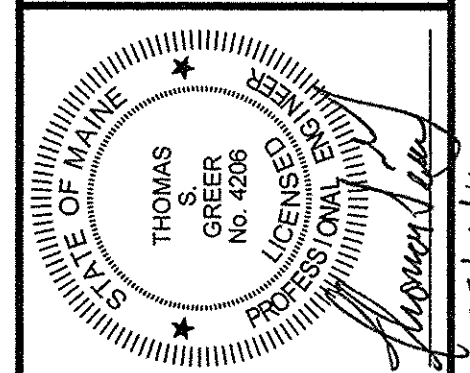

REV.	DATE	DESCRIPTION
2	7/16/16	REVS PER OWNER REVIEW & PER #2
1	3/8/16	REV'D PER STAFF REVIEW COMMENTS

SCALE:	AS SHOWN	DRN BY:	JDC
DATE:	JANUARY 22, 2016	DESG BY:	TSG
PROJECT:	15178	CHK BY:	1516

LUMINATO CONDOMINIUMS, LLC
 118 CONGRESS STREET, UNIT 401
 PORTLAND, MAINE

LUMINATO CONDOMINIUMS
 167 NEWBURY STREET, PORTLAND, MAINE