




1 | UNITS 201 & 301  
1/4" = 1'-0"

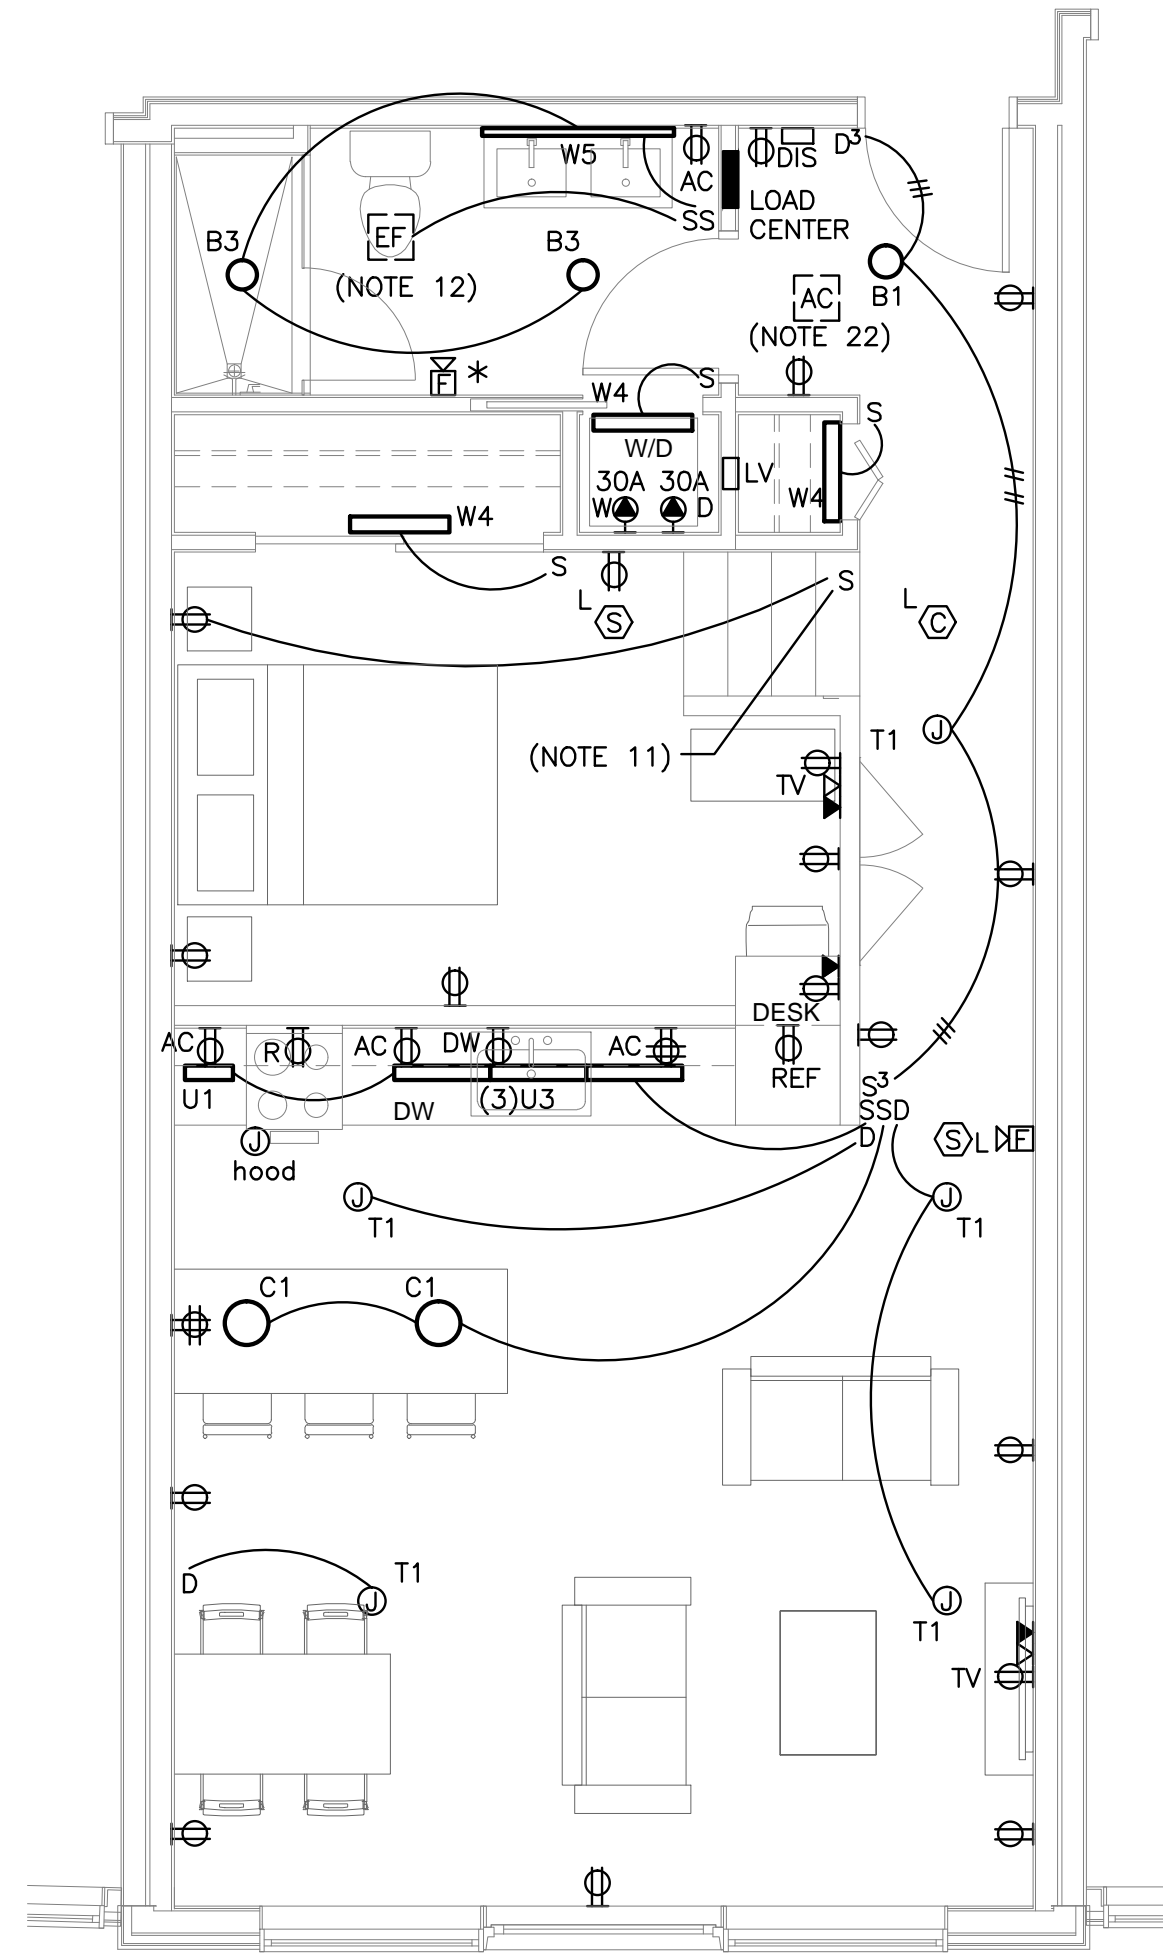


4 | UNITS 204, 304, 404 & 504  
1/4" = 1'-0"

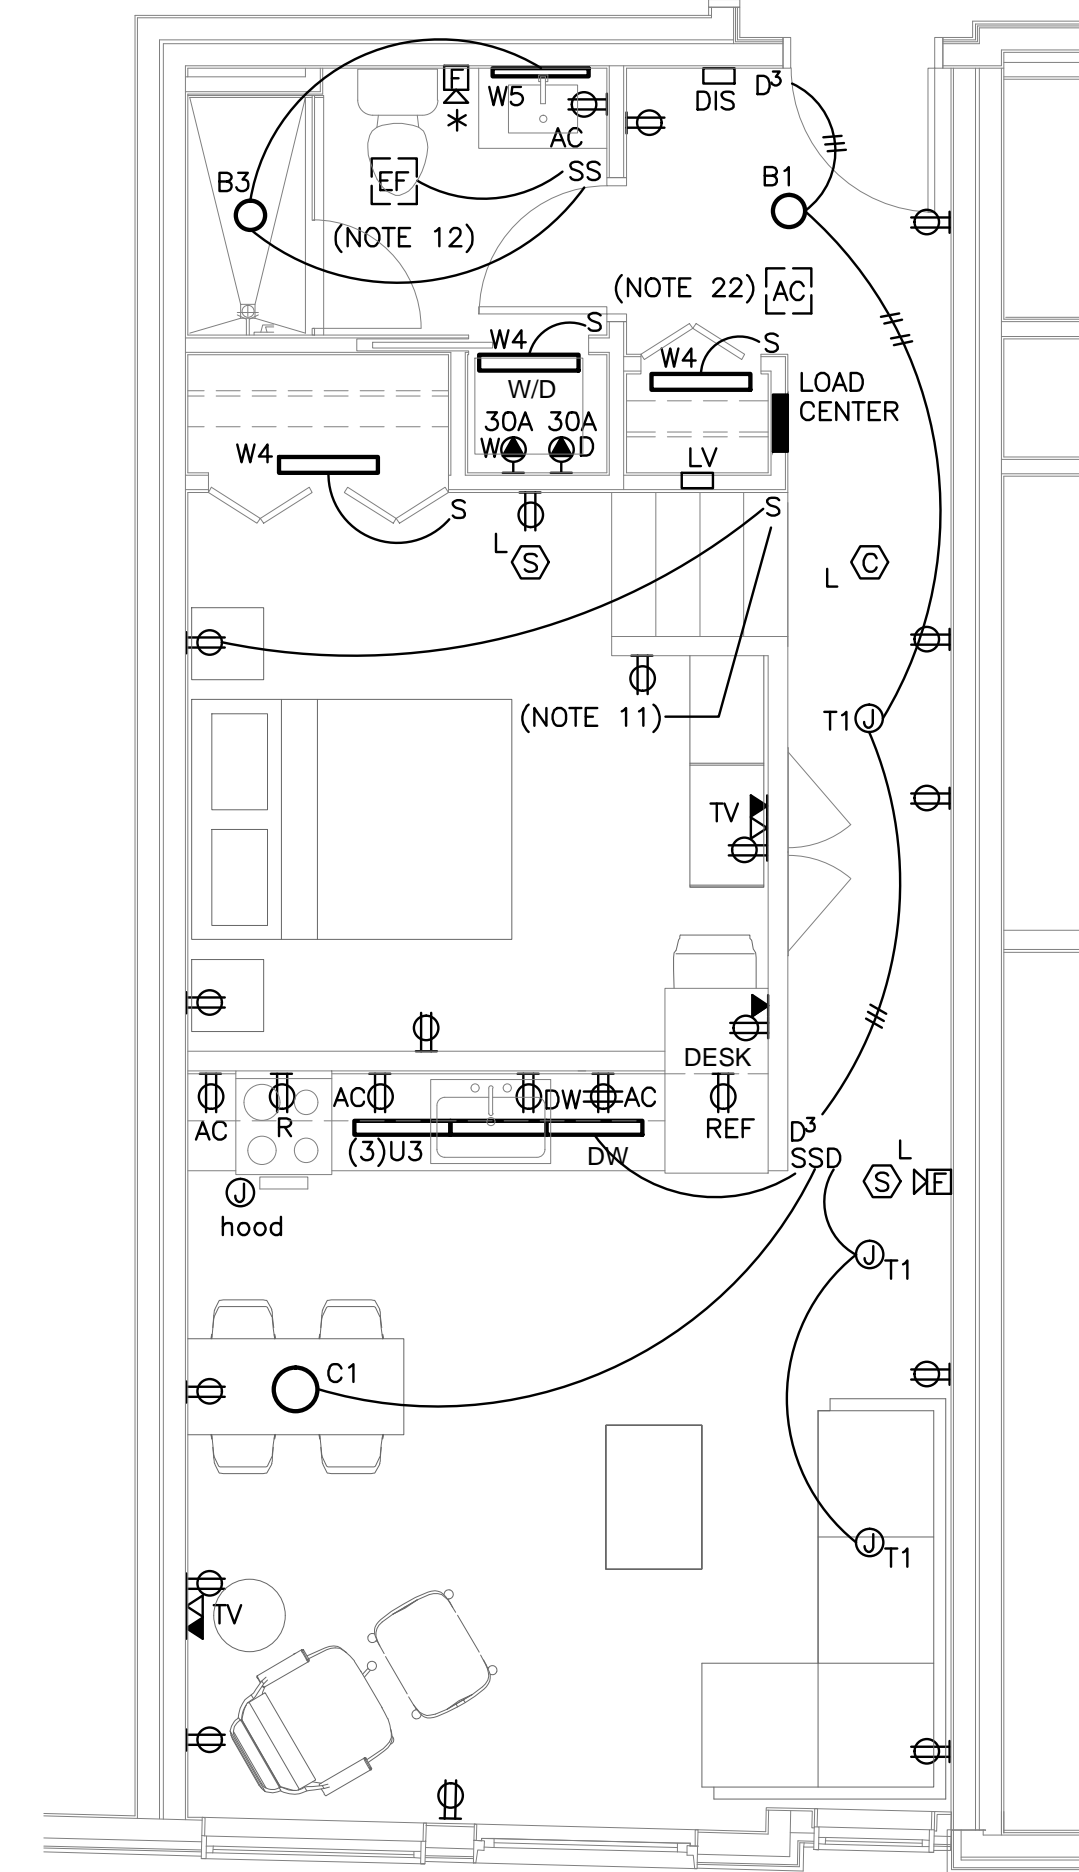

5 | UNITS 205 & 305  
1/4" = 1'-0"

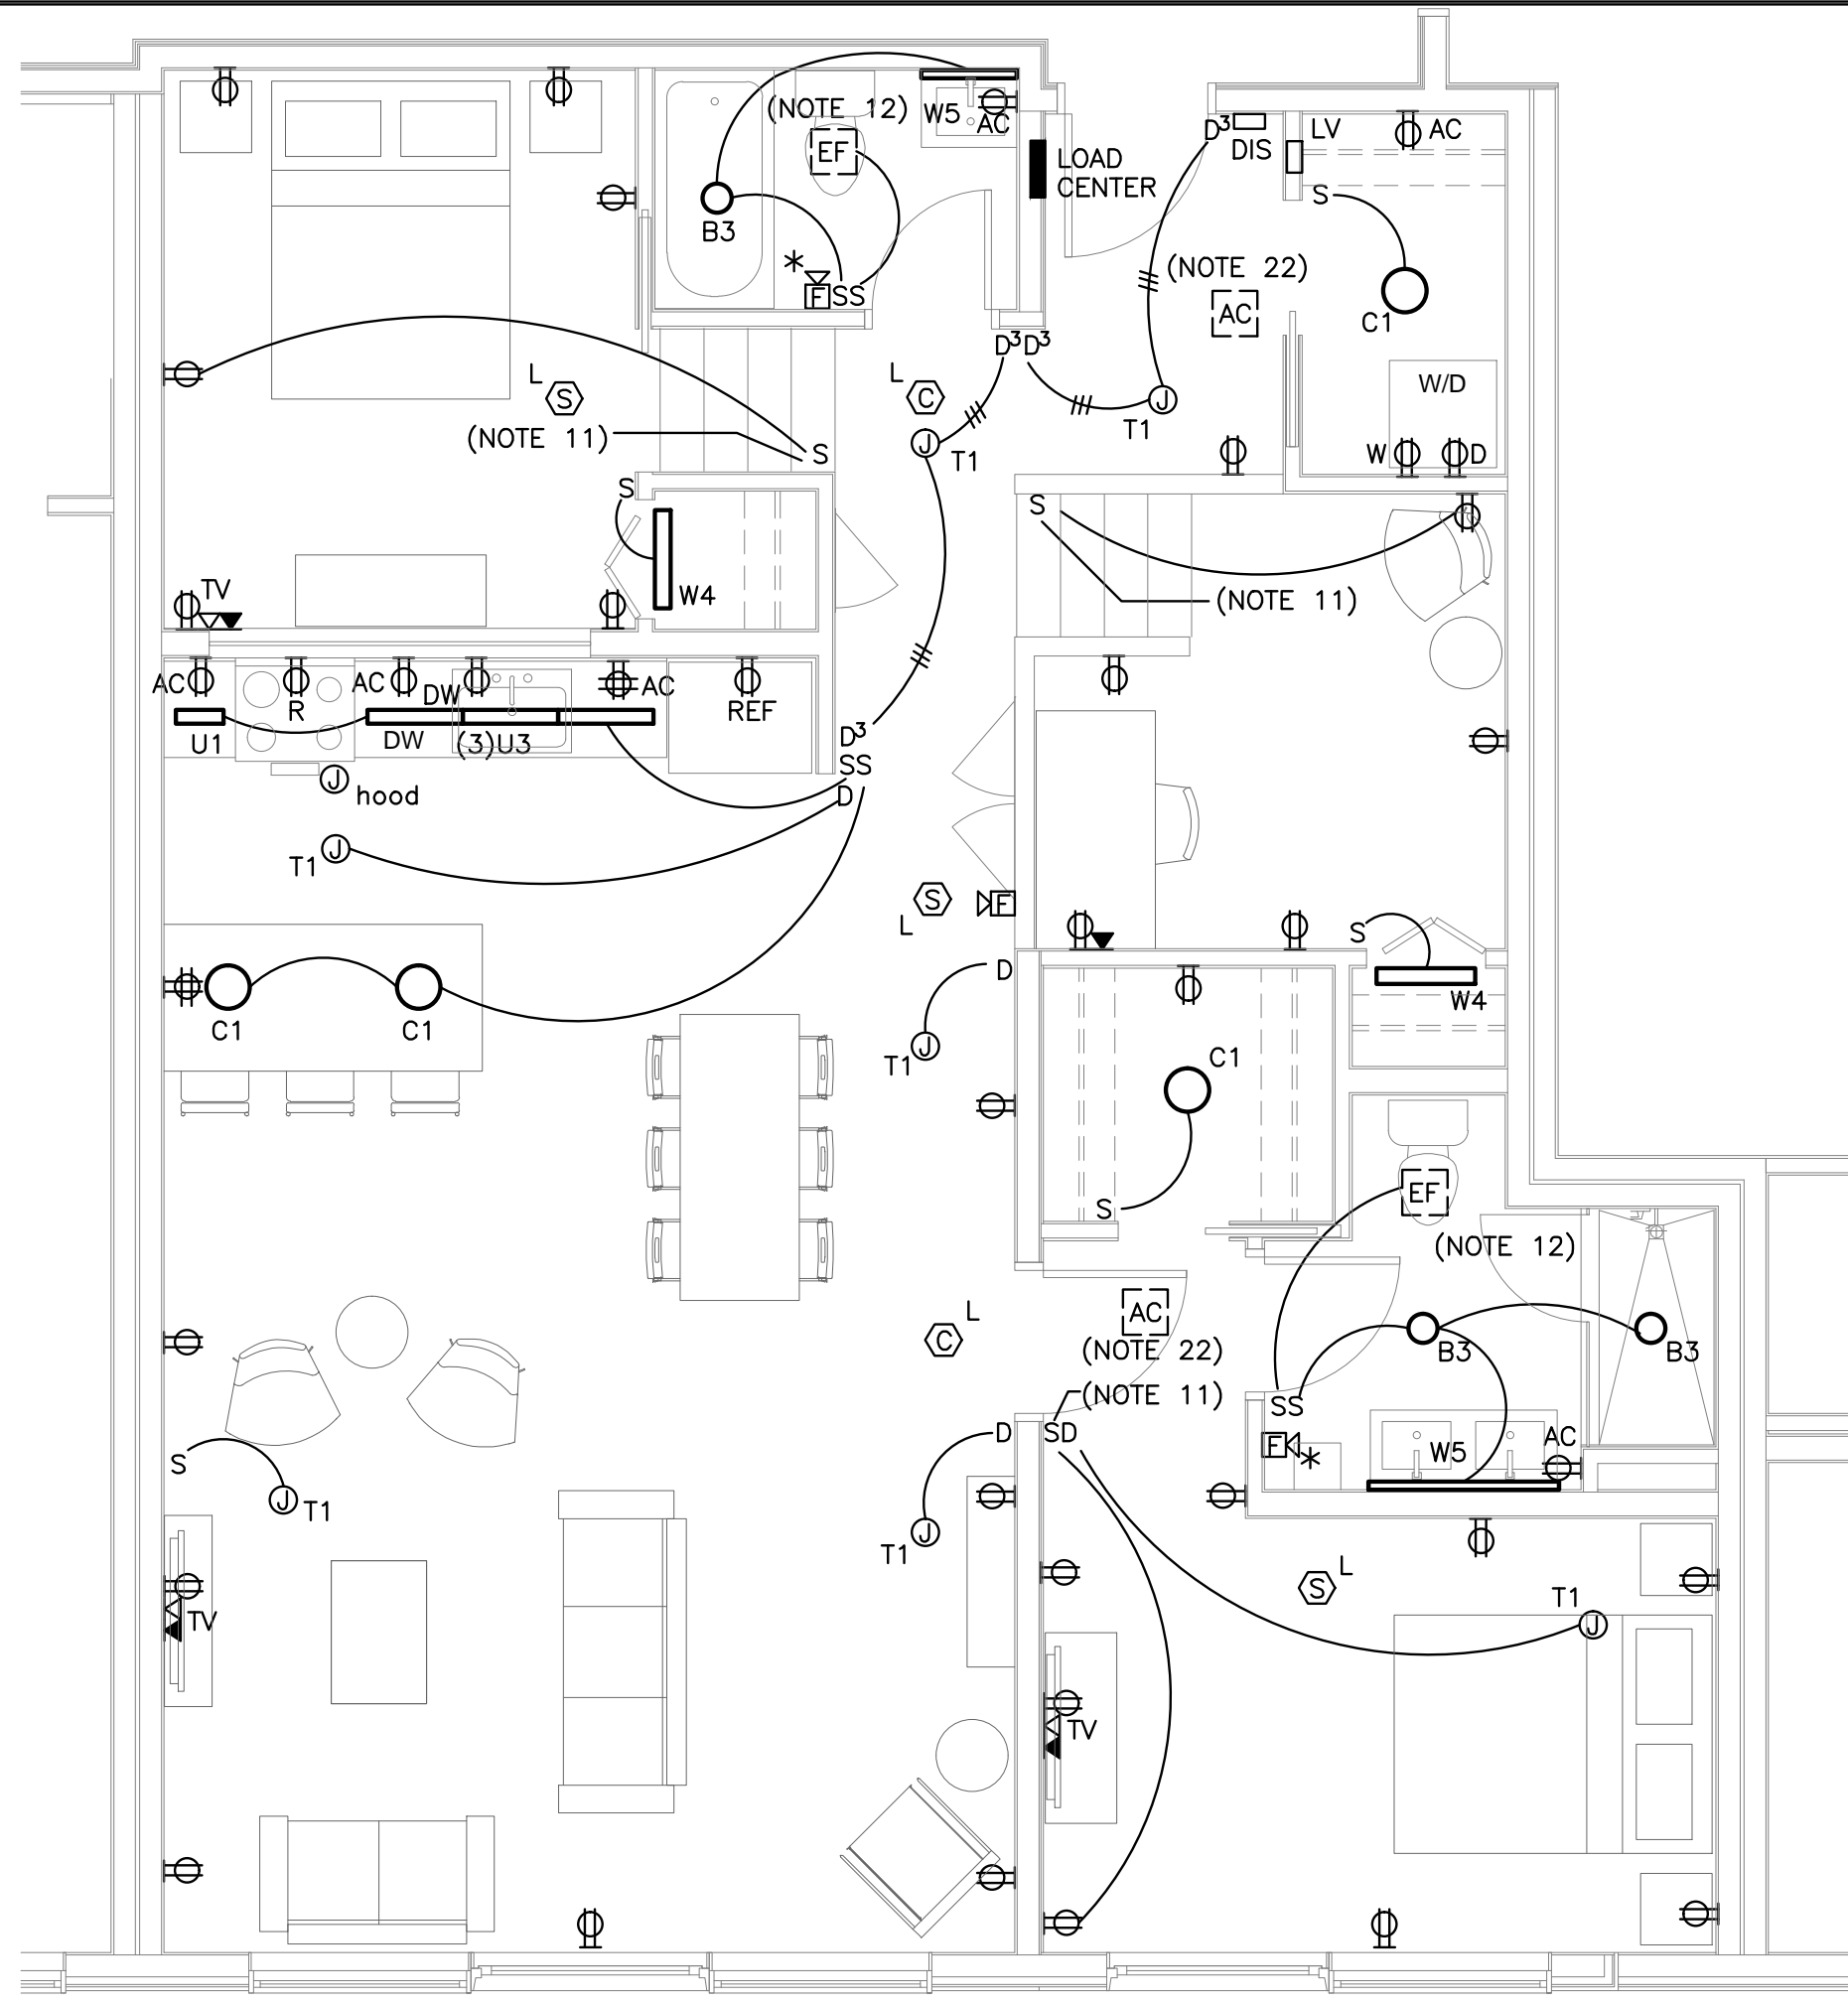

2 | UNITS 202 & 302  
1/4" = 1'-0"

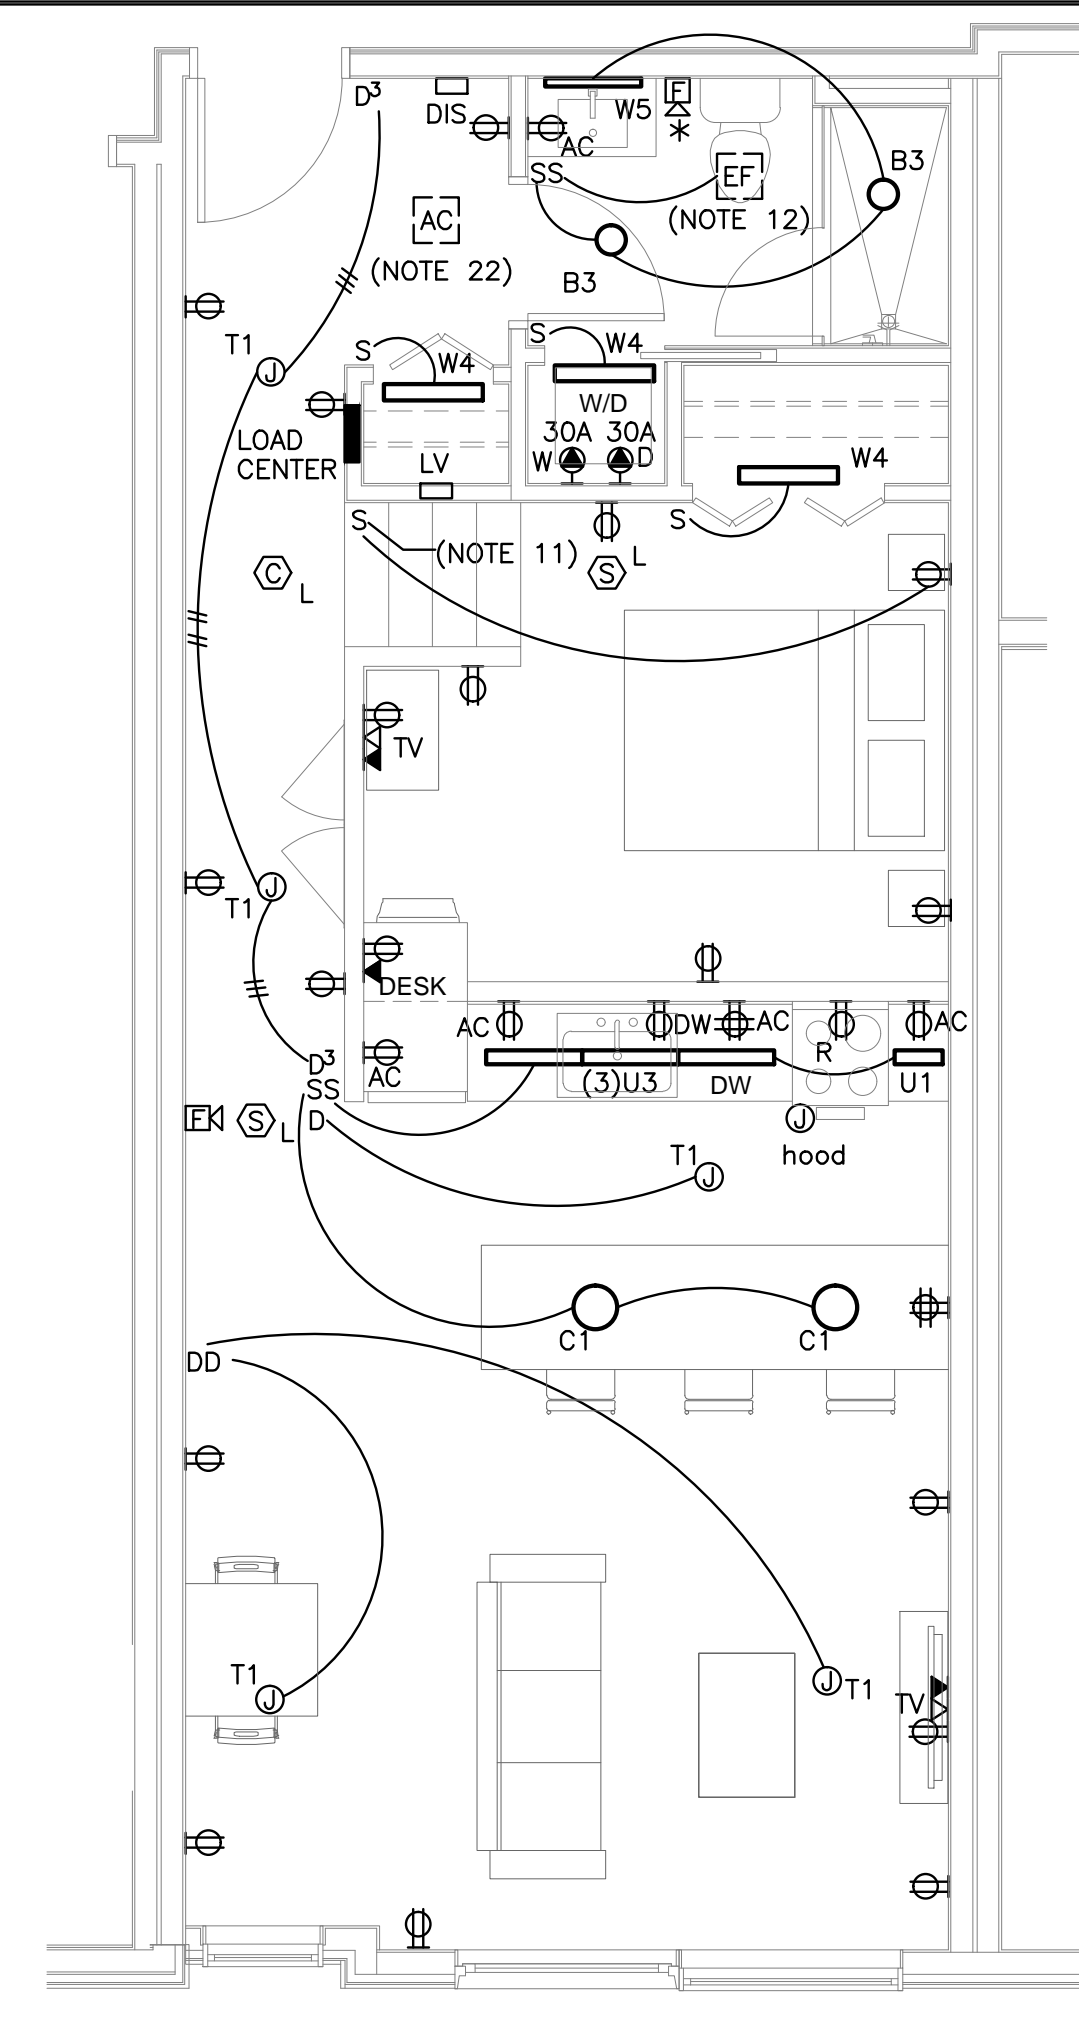

3 | UNITS 203, 303, 403 & 503  
1/4" = 1'-0"



E3.01

Date: JUNE 17 2016  
Scale: 1/4" = 1'-0"  
UNITS 201-205, 301-305,  
403, 404, 503 & 504

Revisions:  
06/17/16 100% REVIEW SET  
07/22/16 REVISED PLANS

Project:  
LUMINATO

Newbury Street Portland, Maine

Architect:  
**ARCHITECT**  
architects  
48 Union Wharf Portland, Maine 04101  
(207) 772-6022 Fax (207) 772-4056

Consultant:  
Bartlett Design  
MECHANICAL ELECTRICAL PLUMBING  
441 HUNTSMEAD AVENUE PORTLAND, ME 04103  
TEL: (207) 443-3447 FAX: (207) 443-3000

Prepared For:  
NewHeight Group

