


1 | UNIT 406
1/4" = 1'-0"

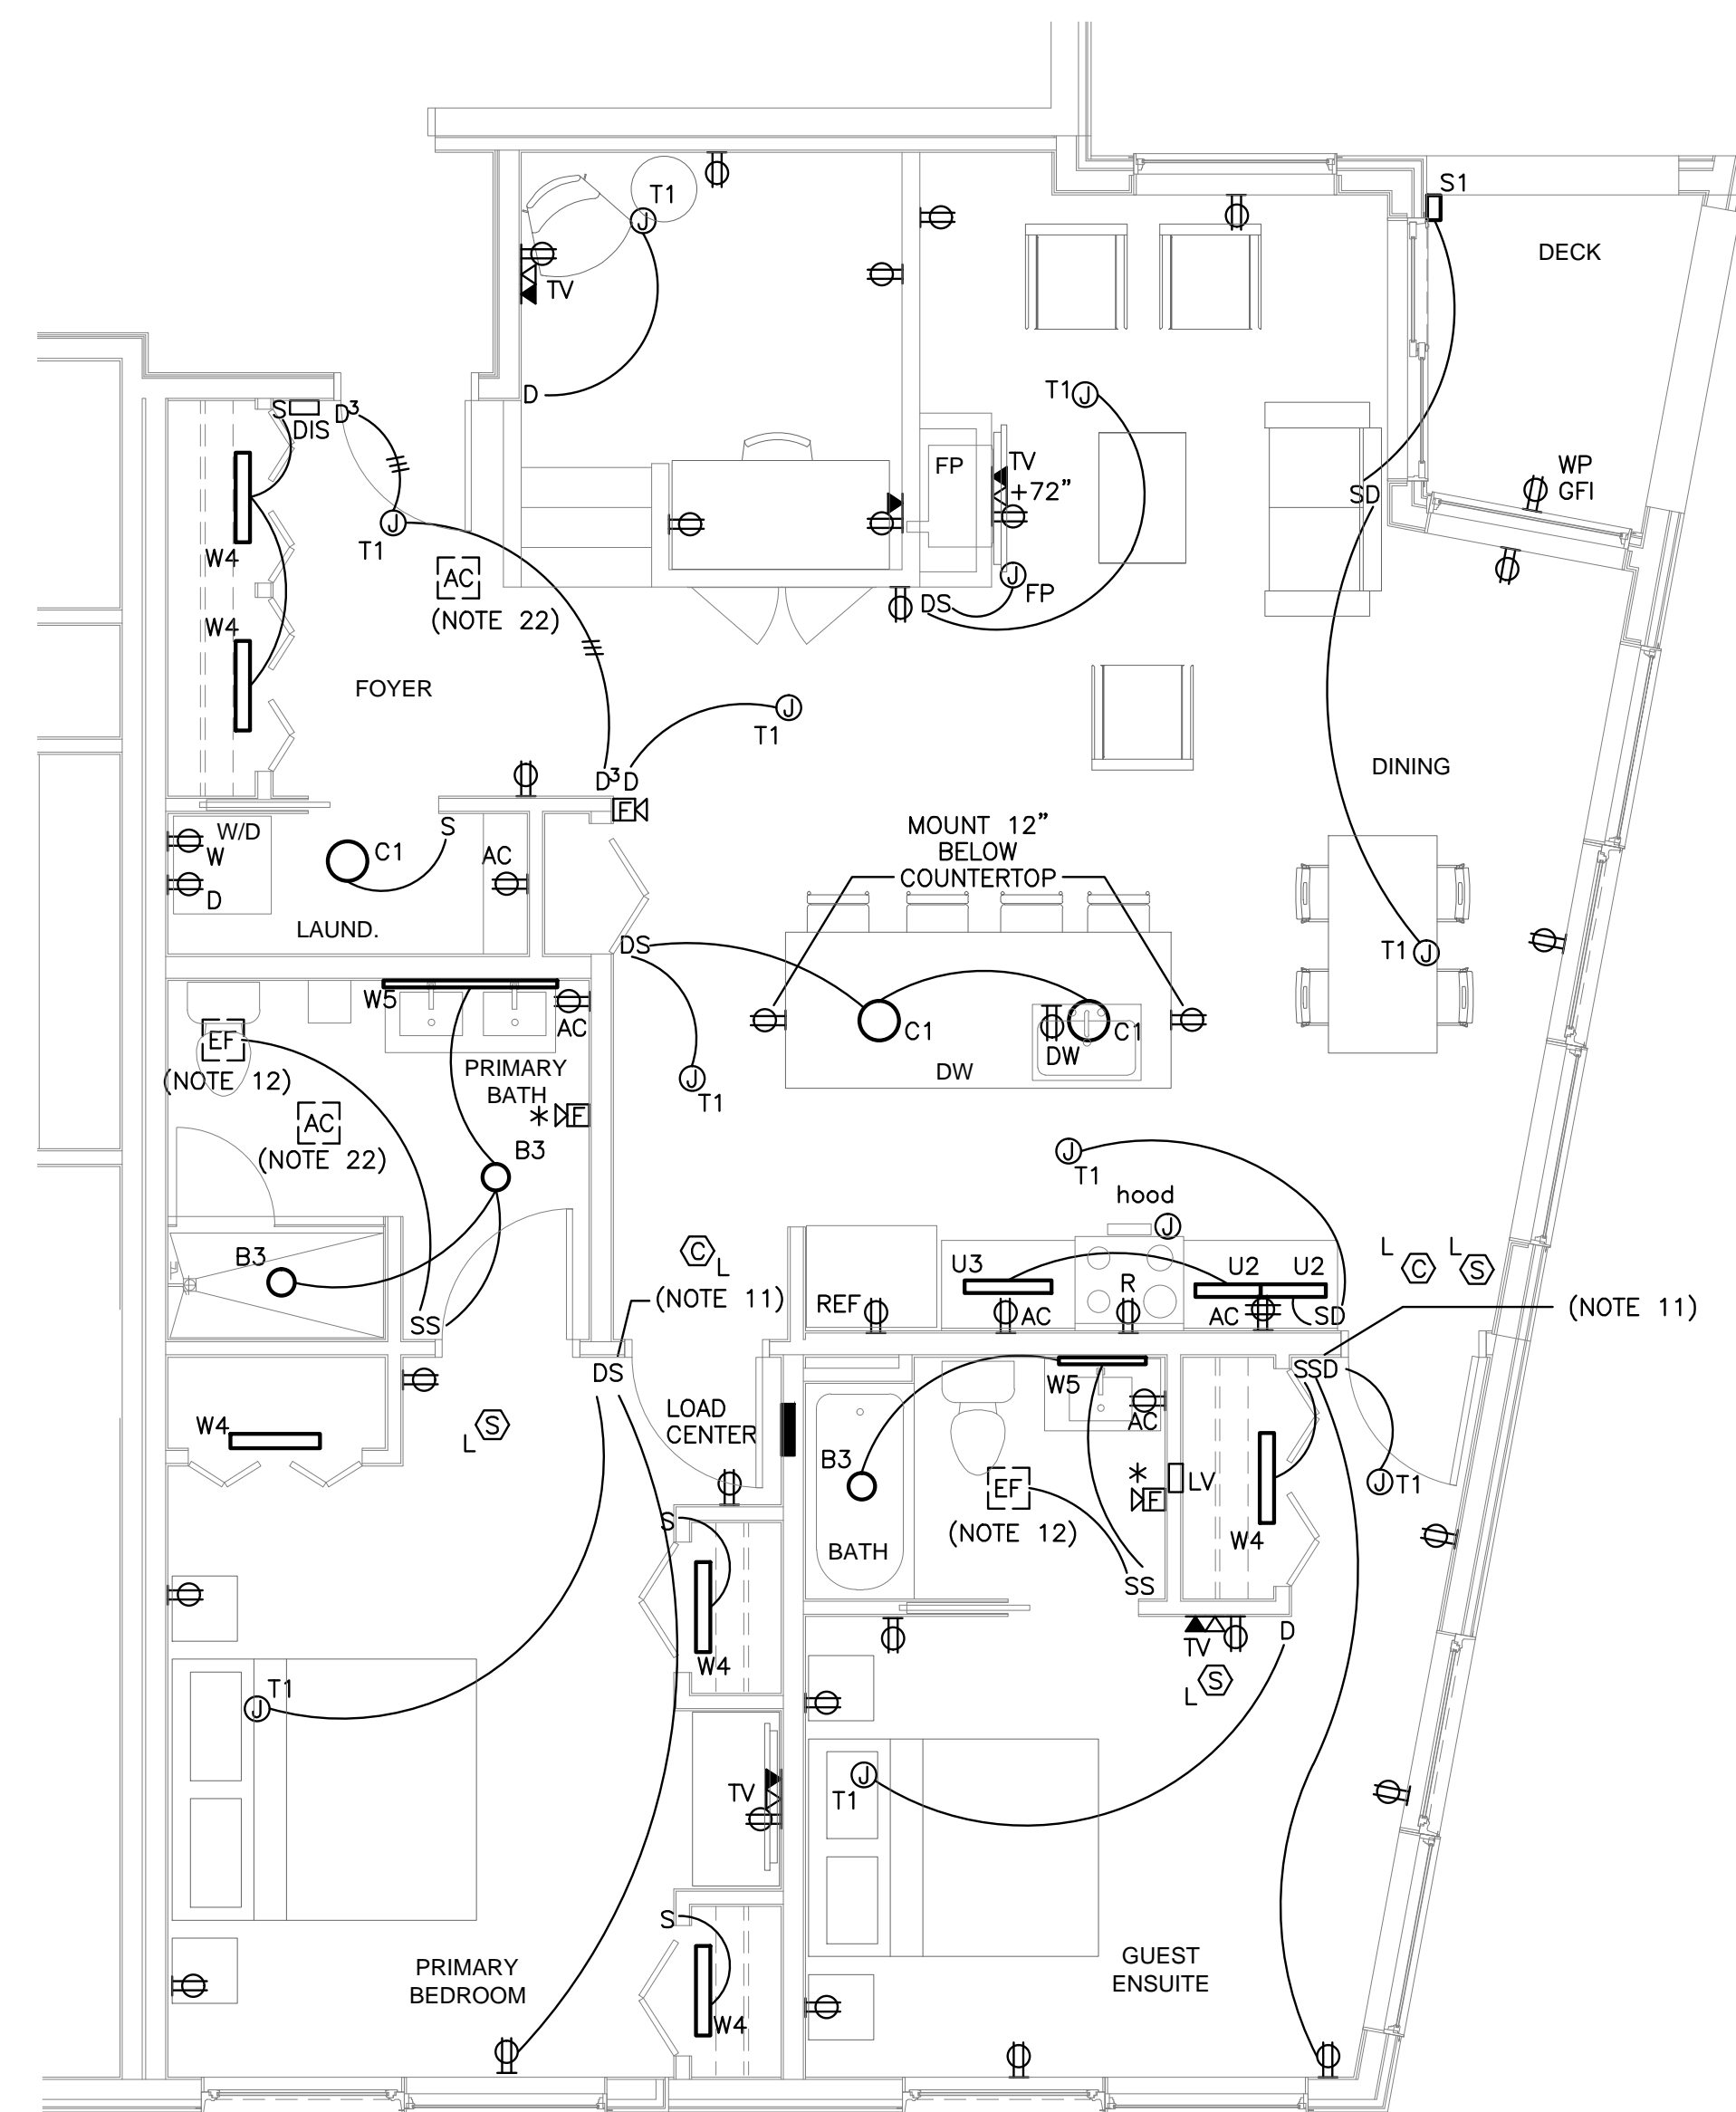

2 | UNIT 501
1/4" = 1'-0"



E3.03

Date: JUNE 17 2016
Scale: 1/4" = 1'-0"
Revisions: 06/17/16 100% REVIEW SET
07/22/16 REVISED PLANS
UNITS 406 & 501

Project: LUMINATO

Architect: ARCHETYPE architects

48 Union Wharf Portland, Maine 04101
(207) 772-6022 Fax (207) 772-4056

Consultant: Bartlett Design
ELECTRICAL ENGINEERING
144 WASHINGTON ST PORTLAND, ME 04103
TEL: (207) 448-3447 FAX: (207) 448-3000

Prepared For: NewHeight Group

