



PLAN AT JAMBS
 (SINGLE OPNG.)
 SCALE: 1"=1'-0"

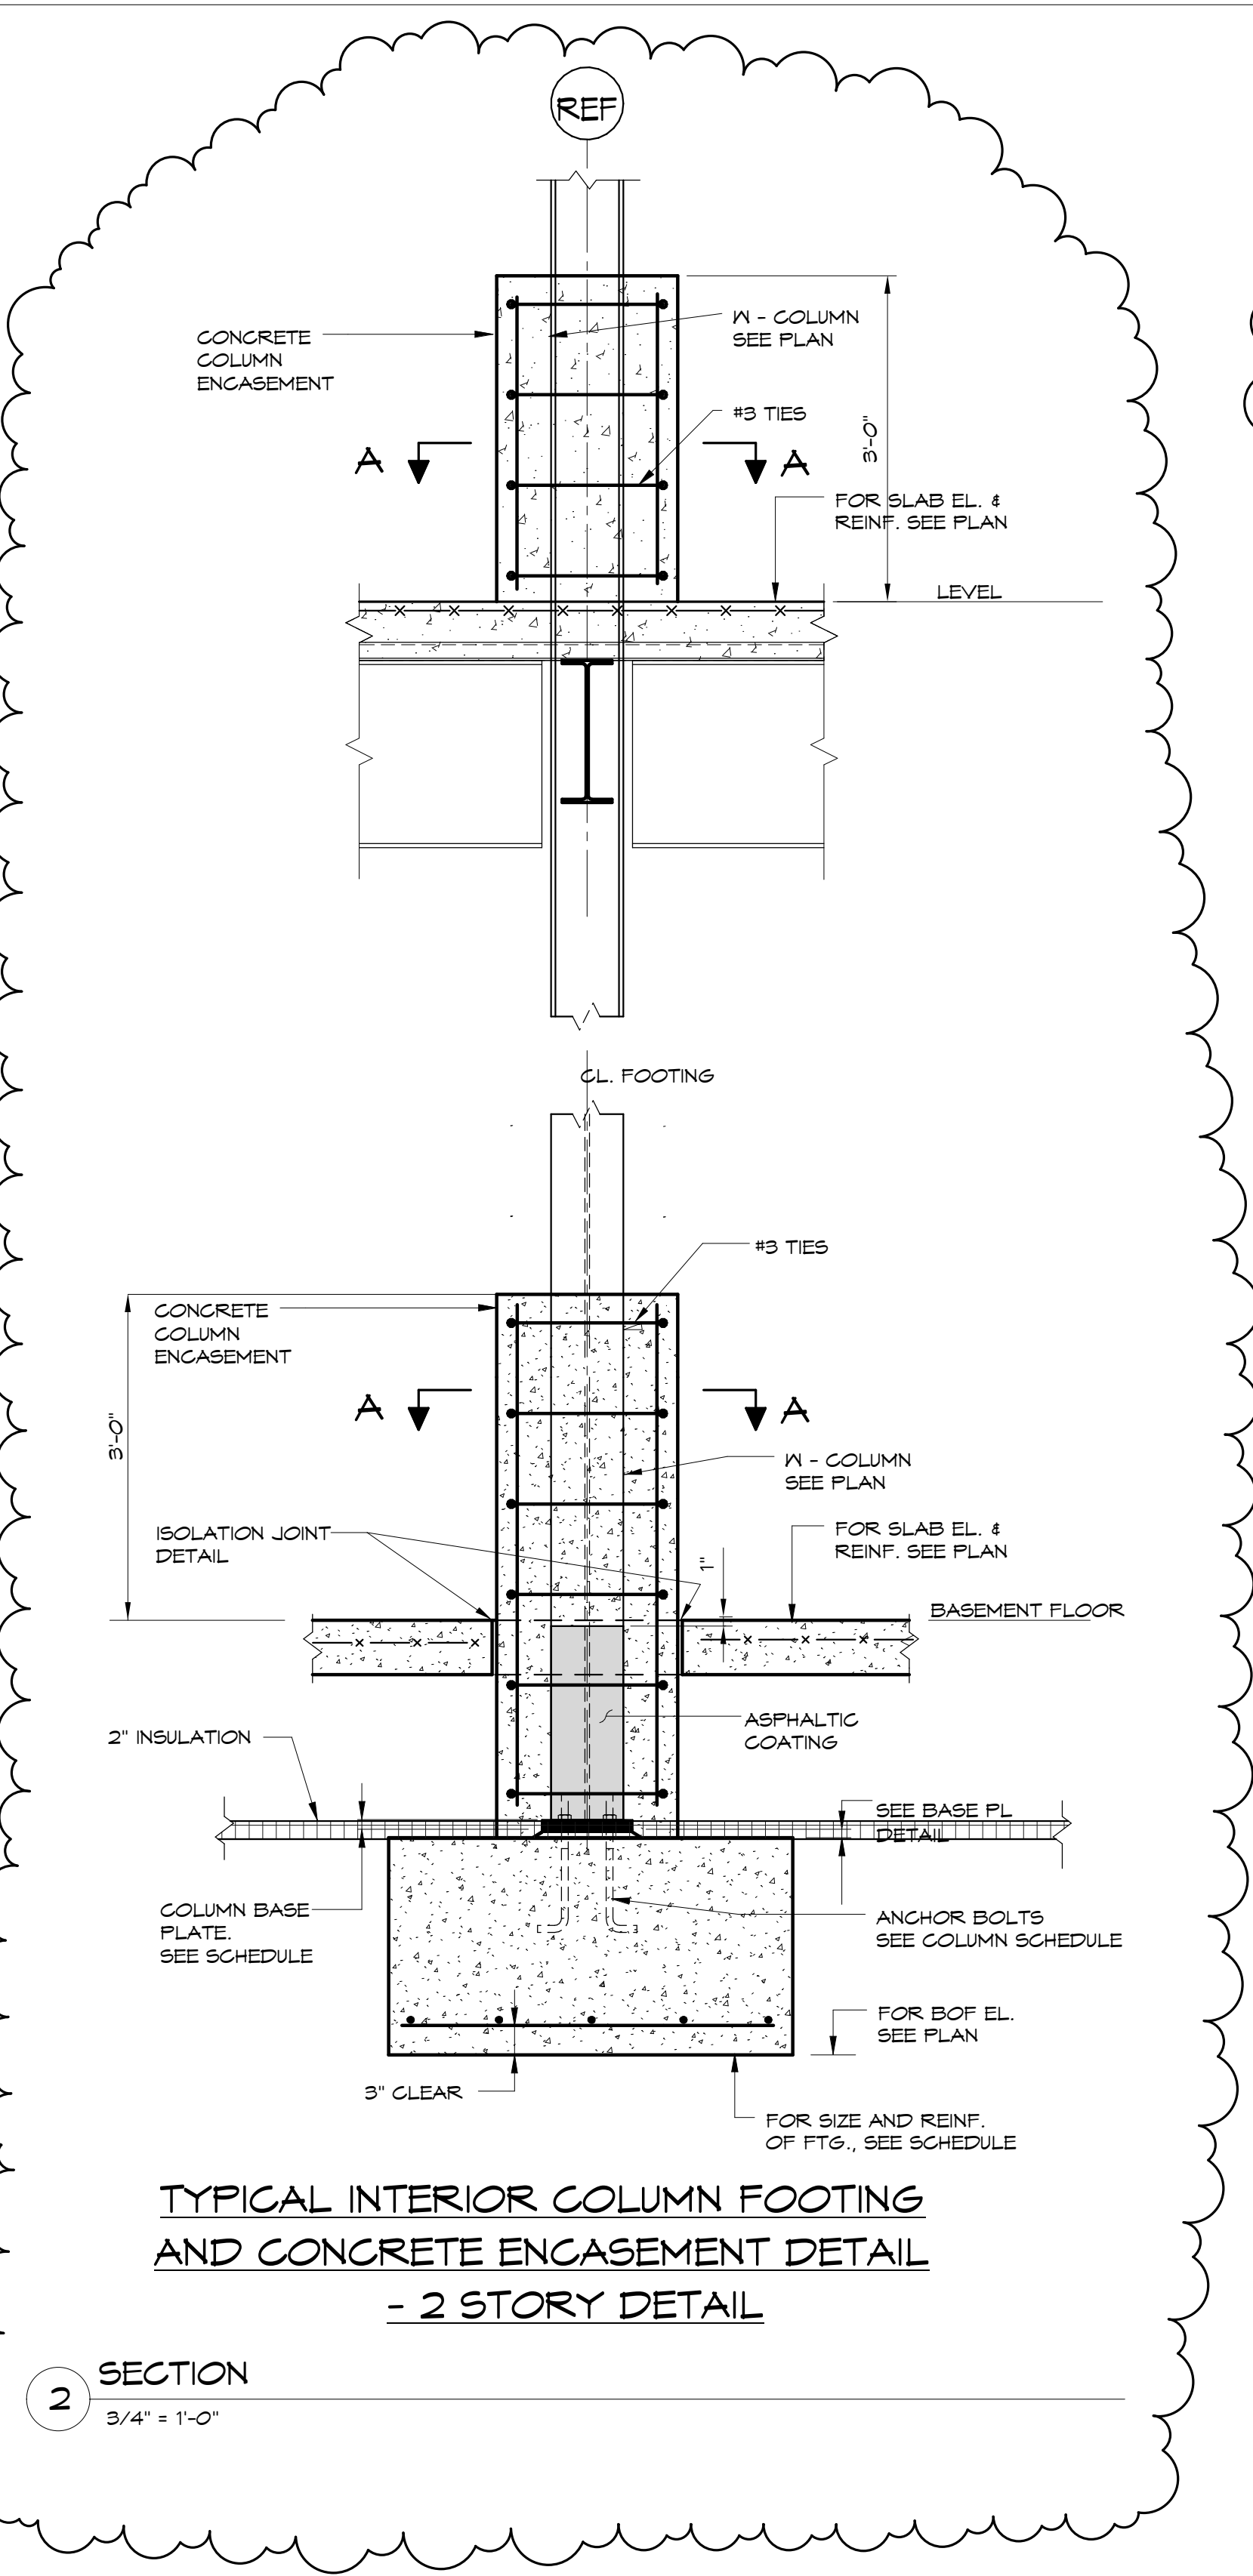

TYPICAL INTERIOR COLUMN FOOTING AND CONCRETE ENCASEMENT DETAIL - 2 STORY DETAIL

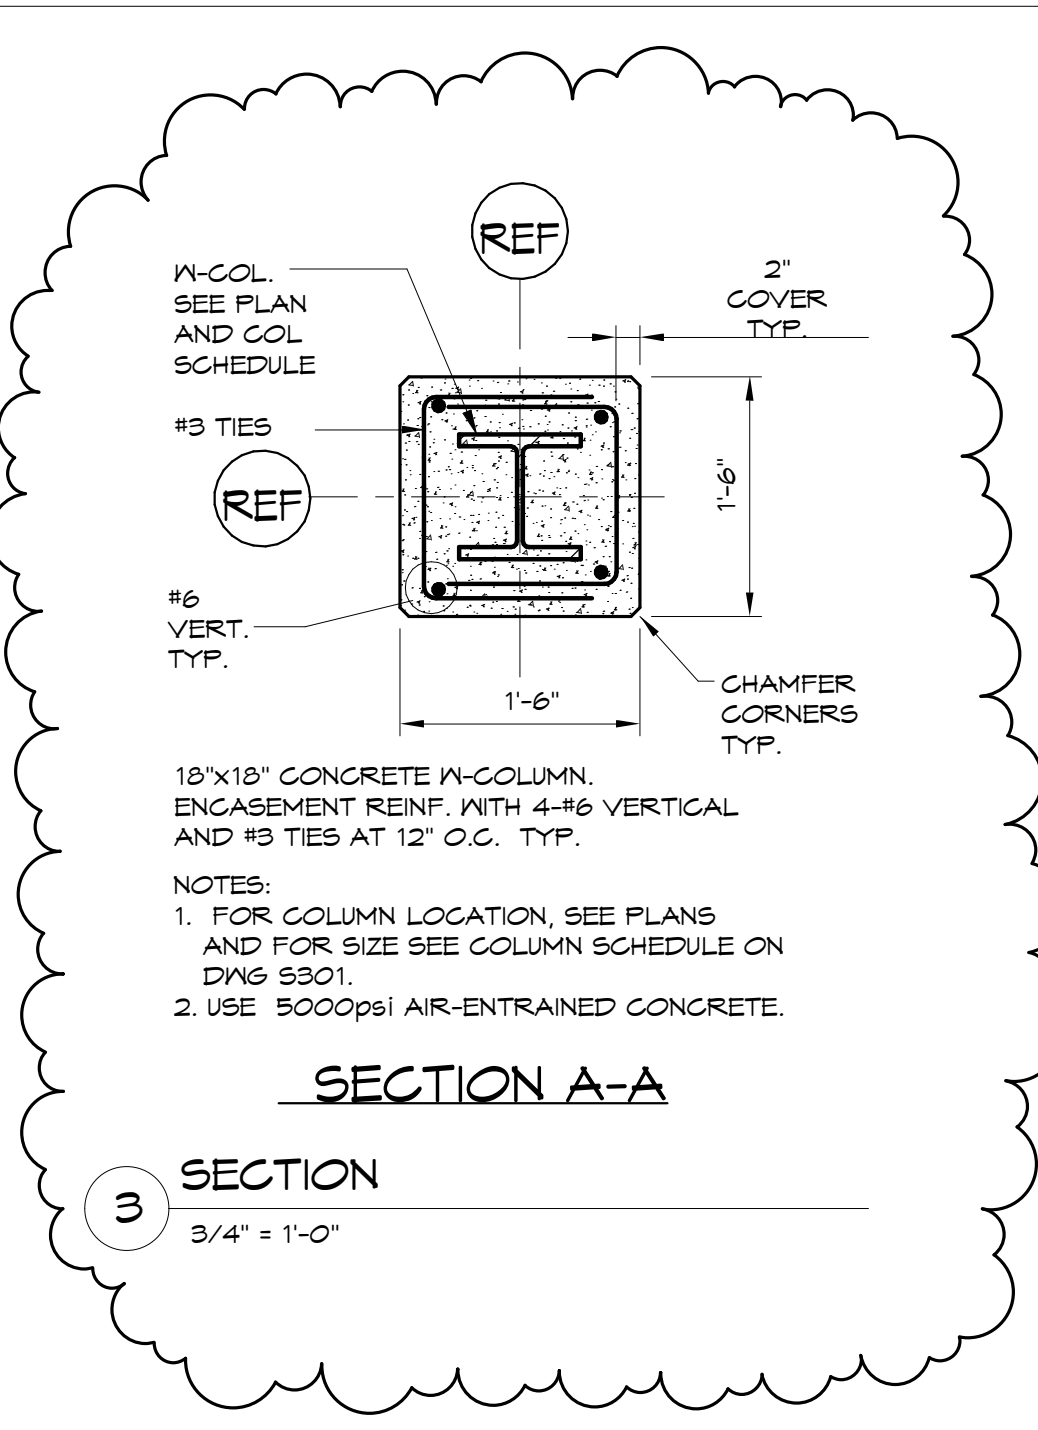

Date: 04/19/16	Scale: As indicated	Revisions: 05/16/16 FOUNDATION PERMIT 06/07/16 80% REVIEW DRAWINGS 06/24/16 100% STRUCTURAL DRAWINGS 07/20/16 100% CONSTRUCTION DRAWINGS	Project: LUMINATO	Architect: ARCHETYPE architects	Consulting Engineer: VEITAS VEITAS engineers	Prepared For: NewHeight Group
			Foundation DETAILS	48 Union Wharf Portland, Maine 04101 (207) 775-6022 ARCHETYPE@ARCHETYPEPA.COM	68 Granite Street, Suite 101 Bangor, Maine 04401 TEL: (207) 868-8868 FAX: (207) 868-2605	118 Congress Street, Unit 401 Portland, Maine
			Project: LUMINATO		Project: LUMINATO	
			Newbury Street Portland, Maine		Newbury Street Portland, Maine	

S403