




1
1 1/2" = 1'-0"

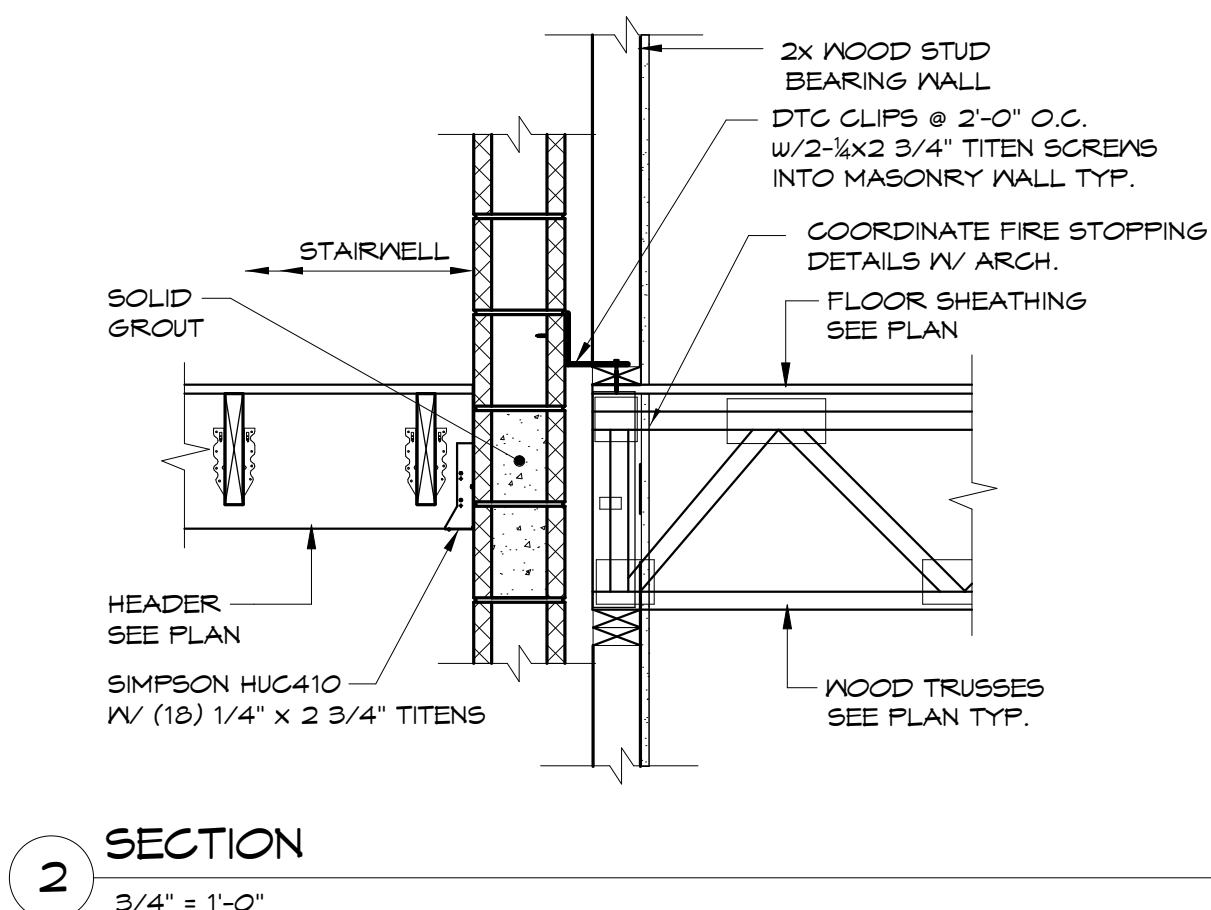


2
3/4" = 1'-0"

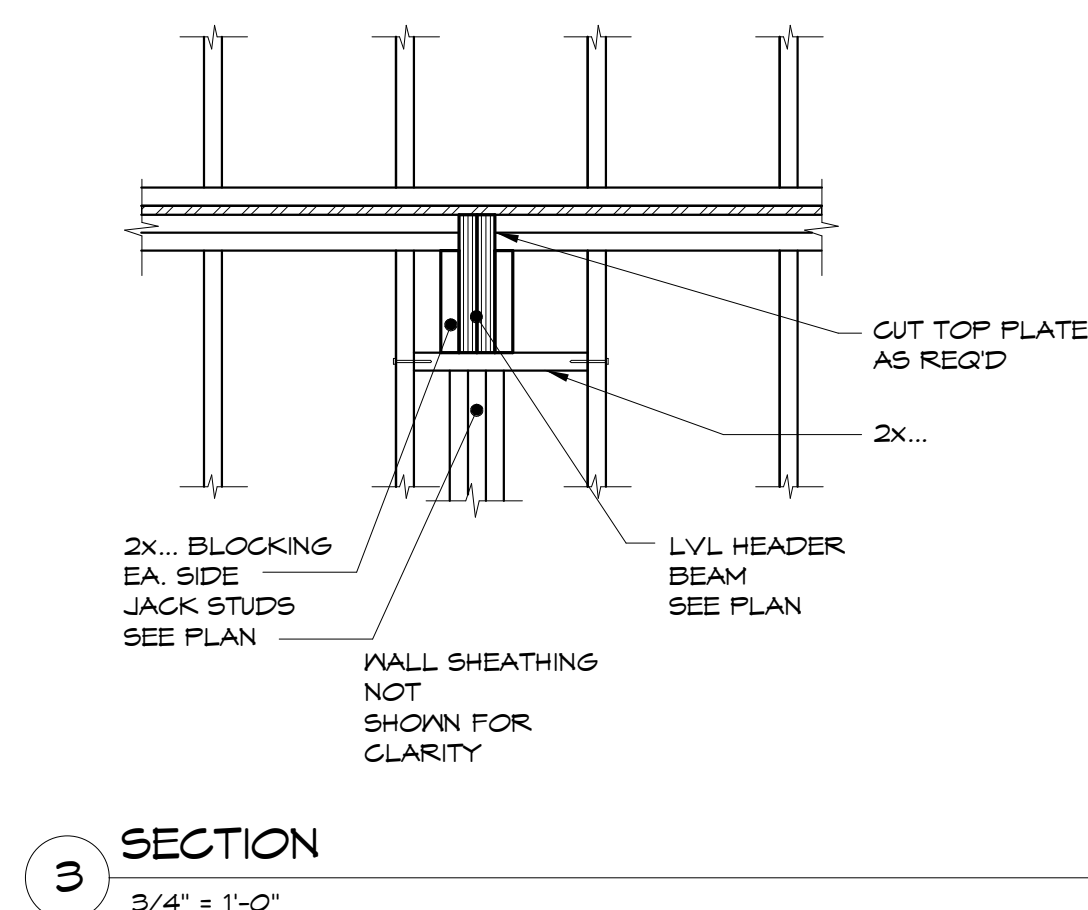


3
3/4" = 1'-0"

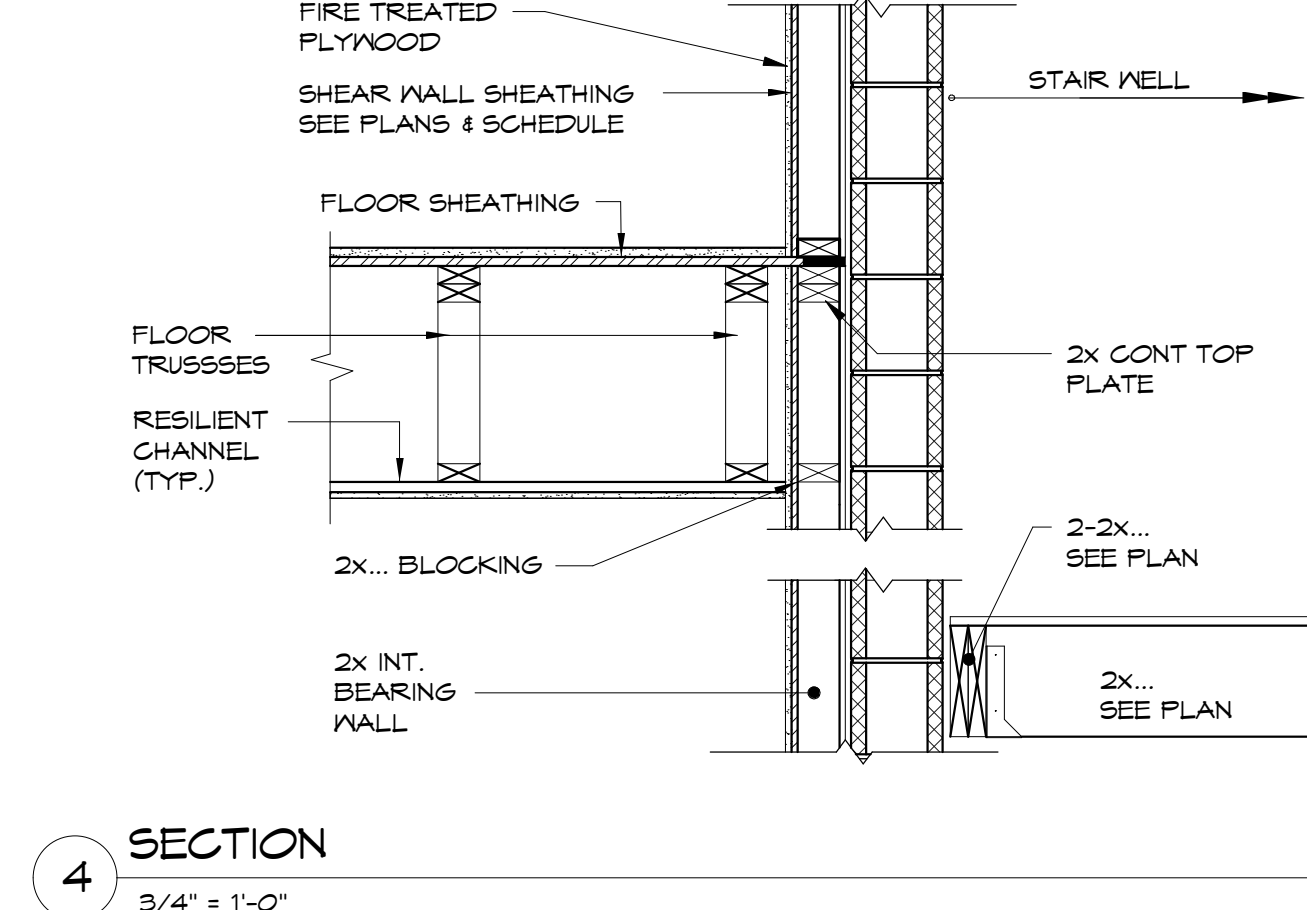


4
3/4" = 1'-0"

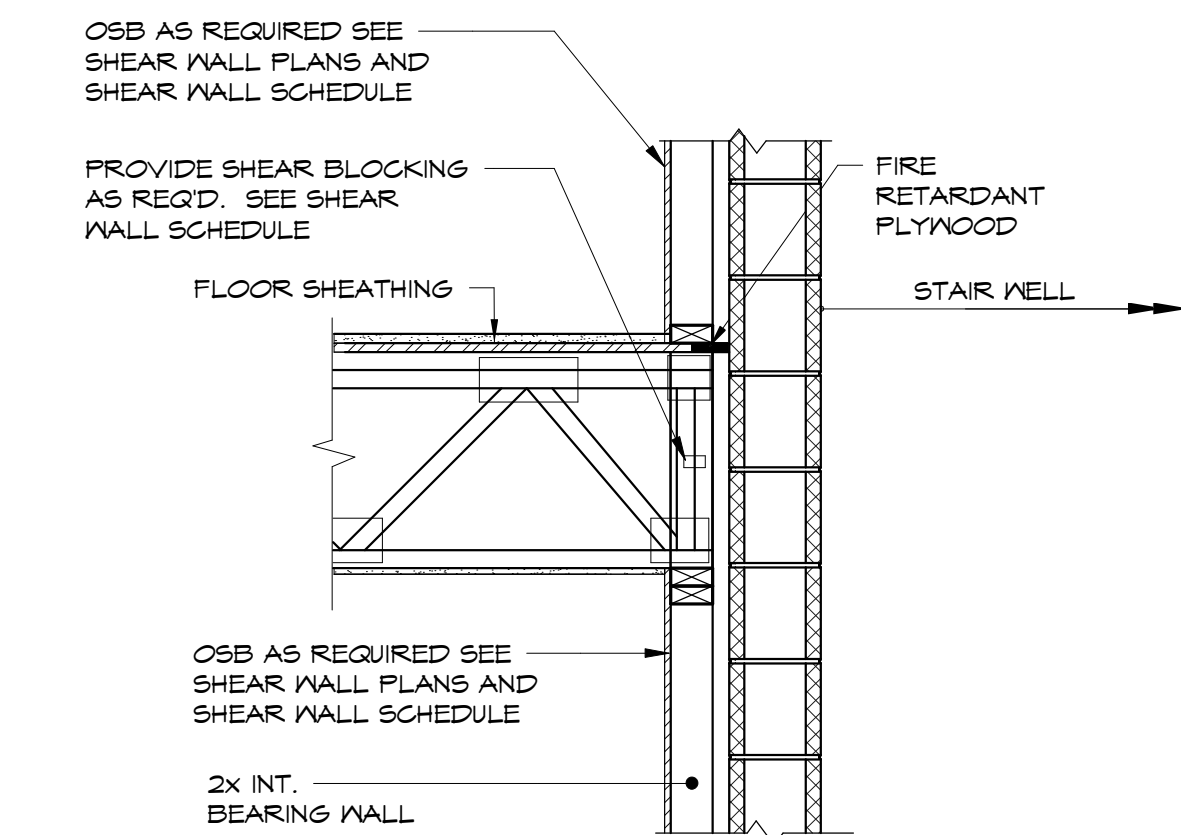


5
3/4" = 1'-0"

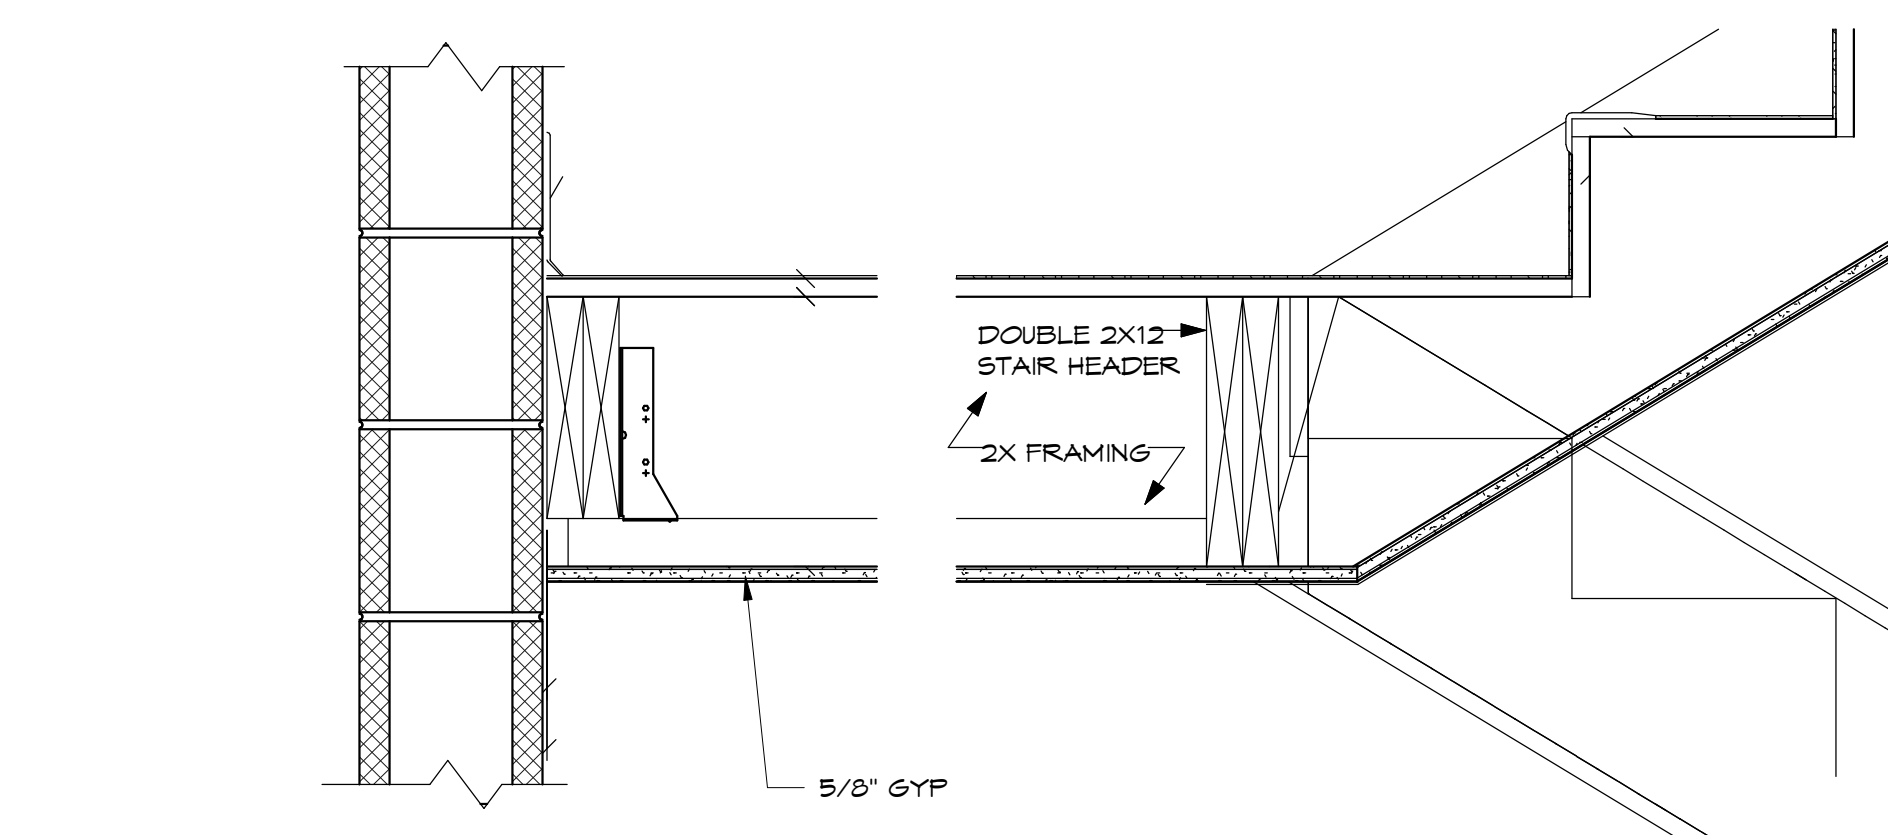


6
1 1/2" = 1'-0"

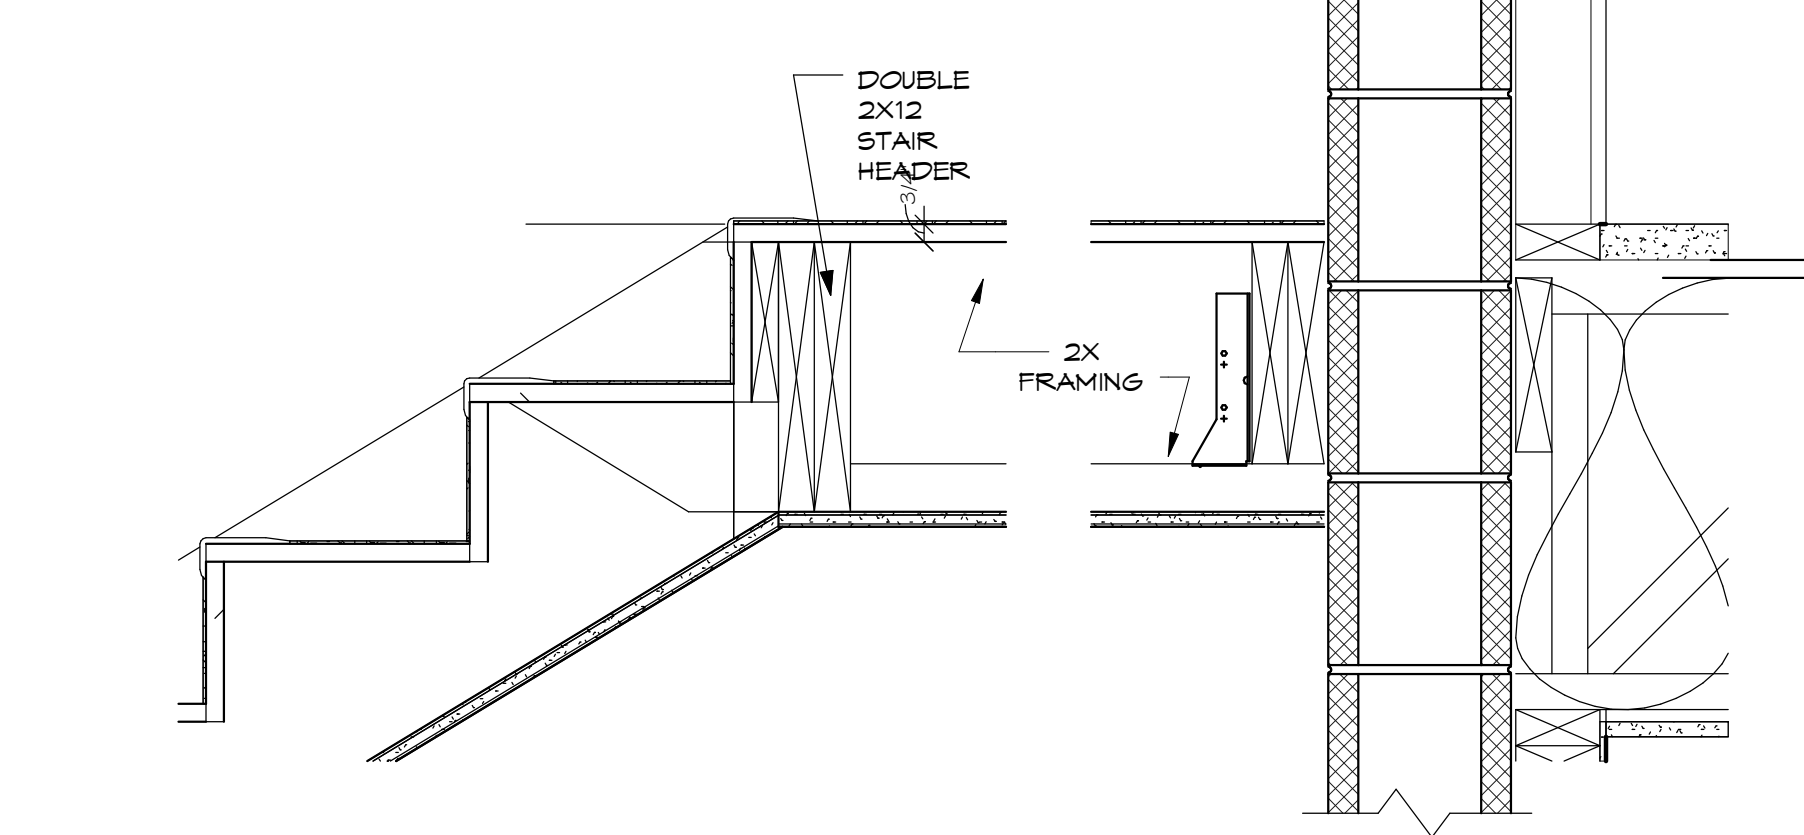


7
1 1/2" = 1'-0"

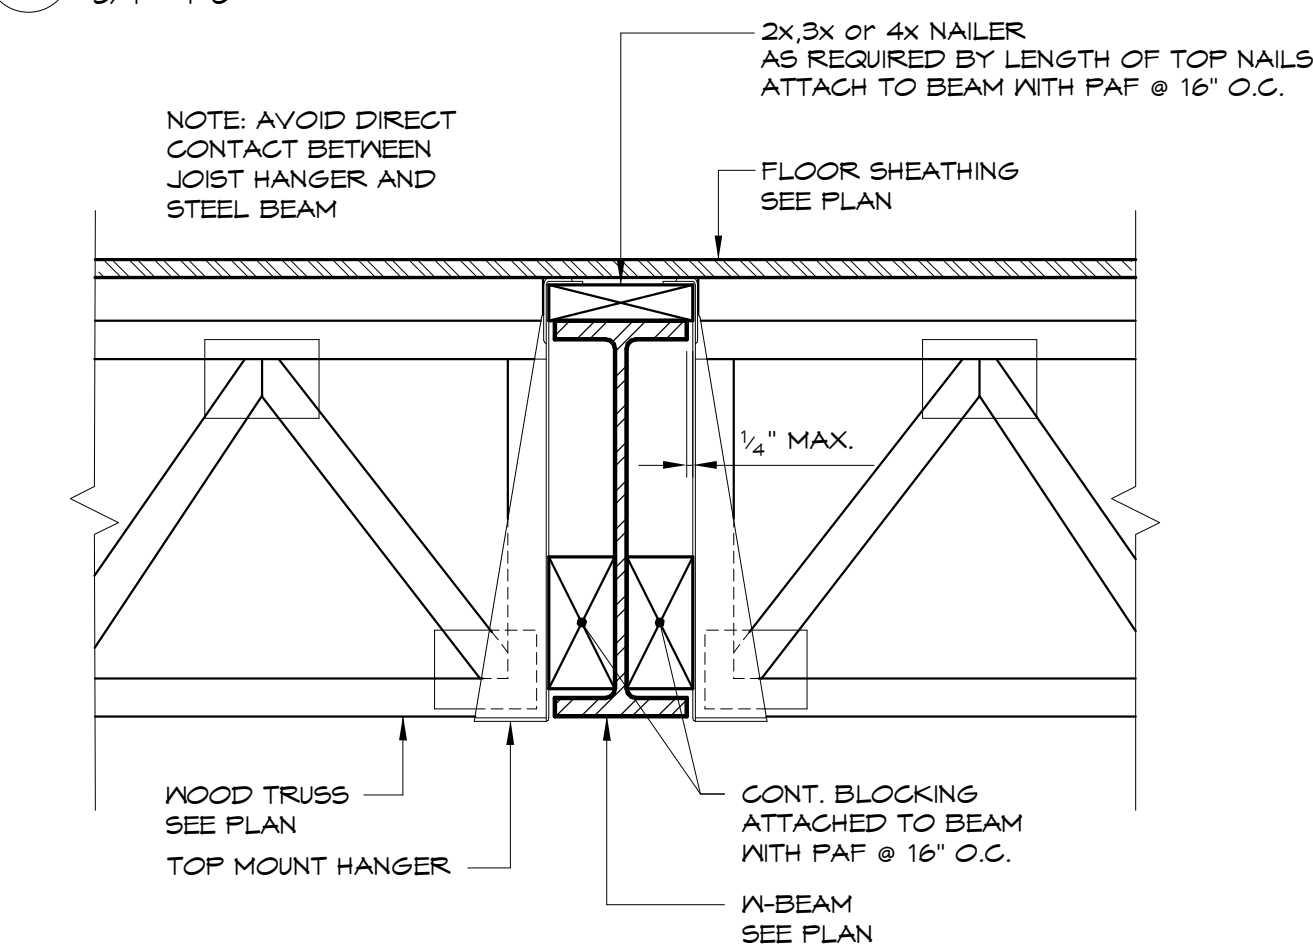


8
1 1/2" = 1'-0"

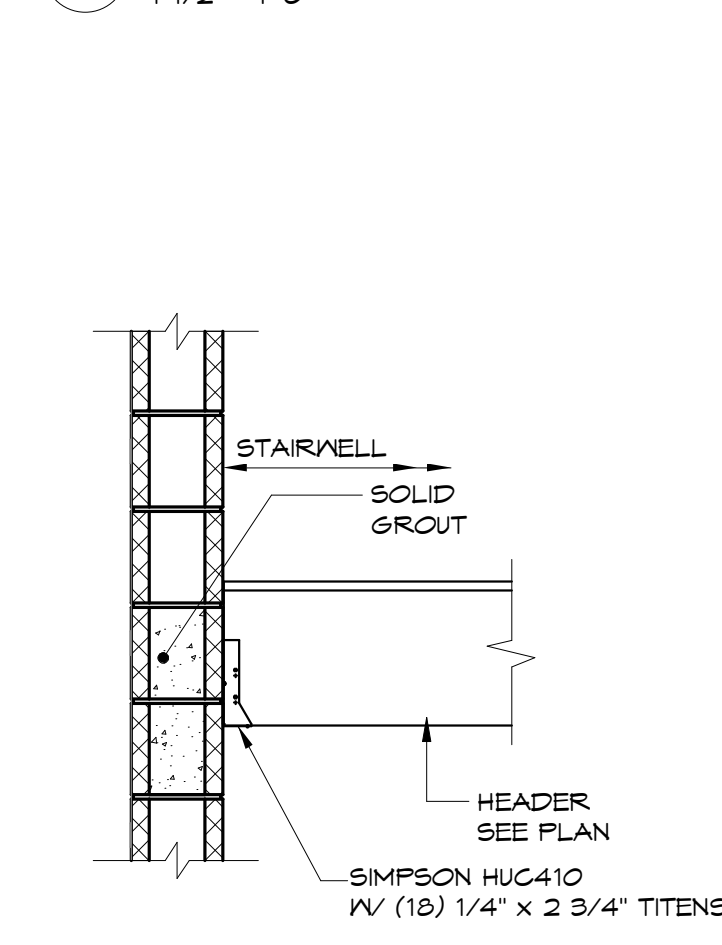


9
3/4" = 1'-0"

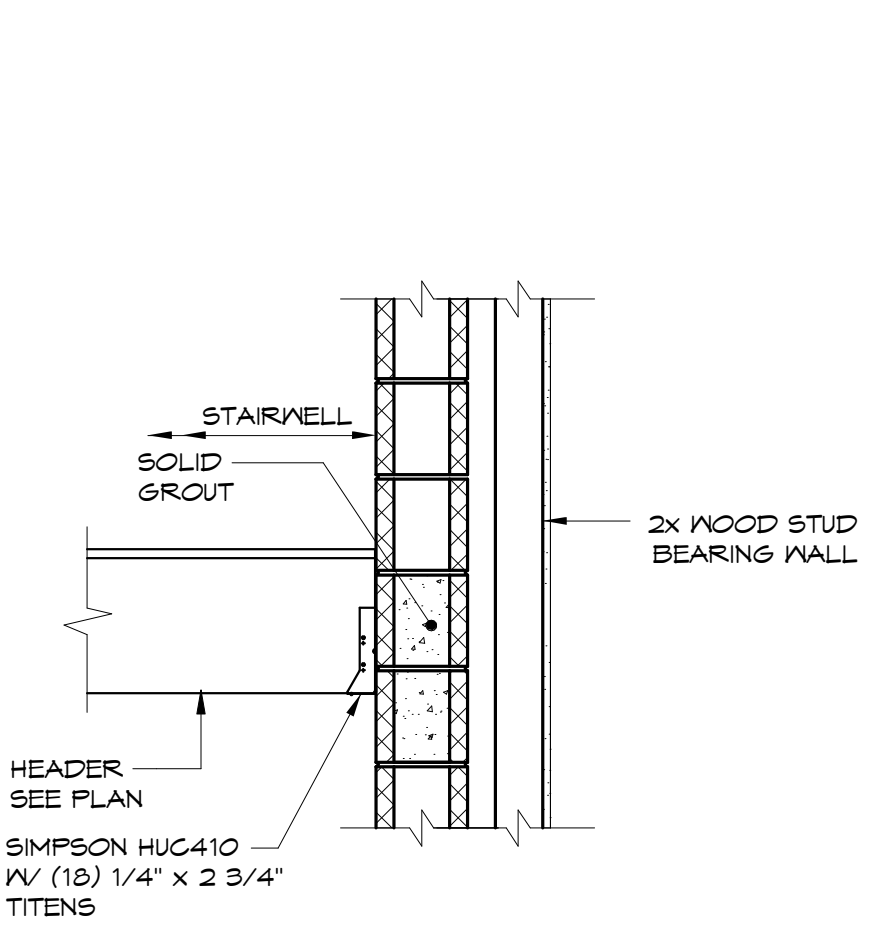


10
3/4" = 1'-0"

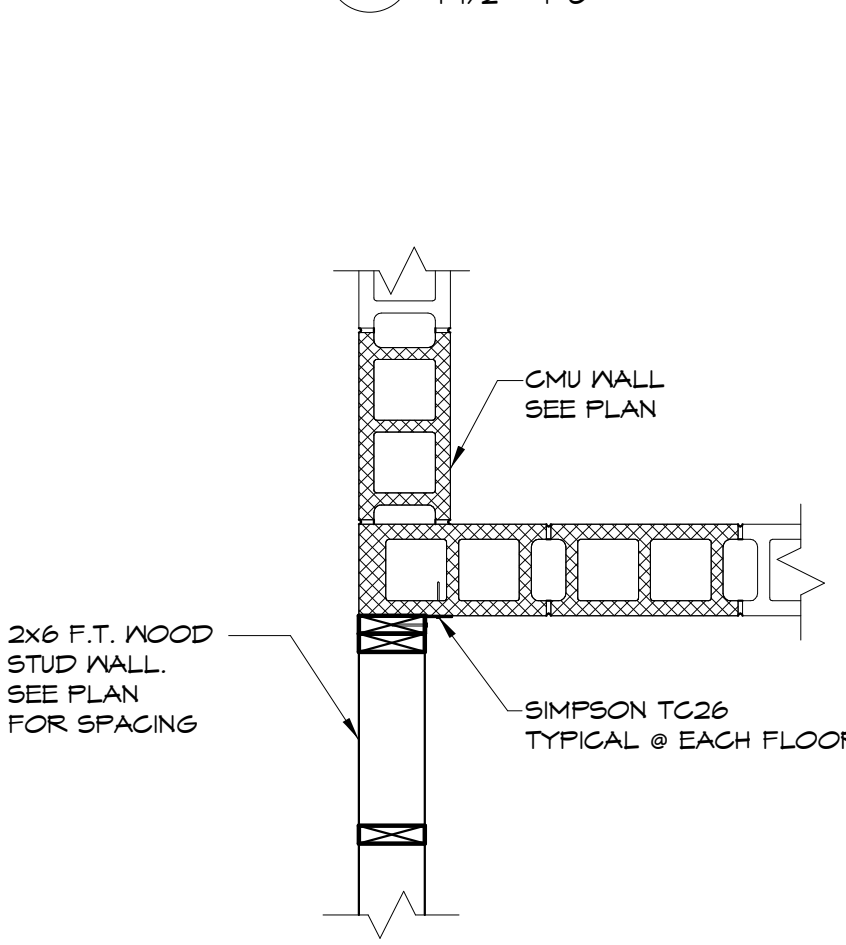


11
3/4" = 1'-0"

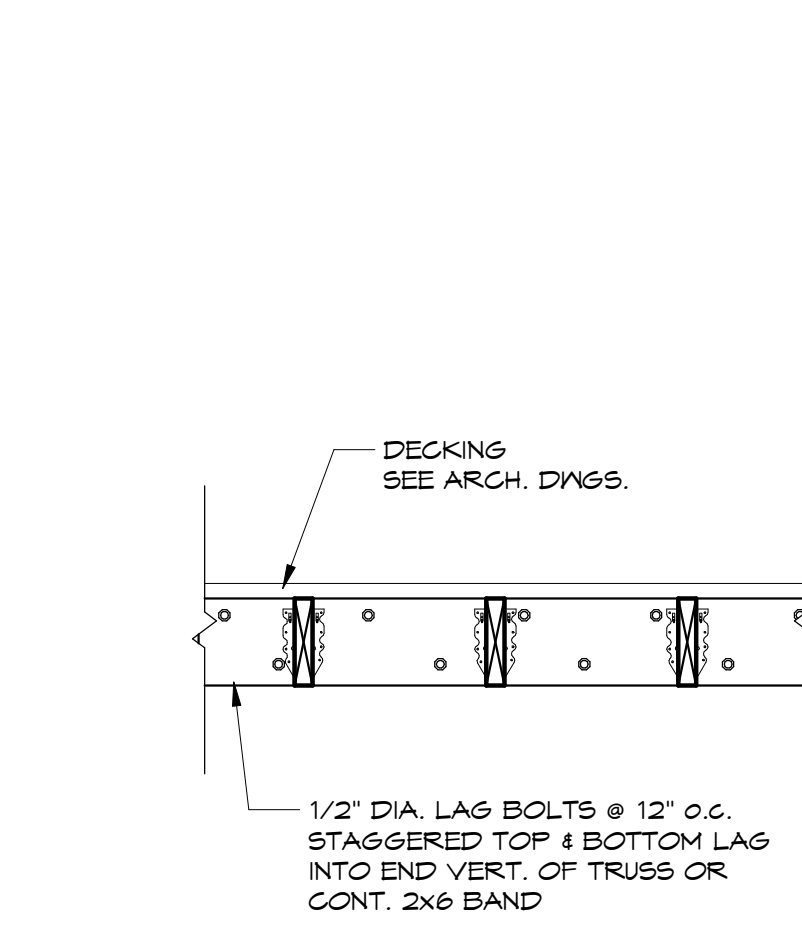


12
3/4" = 1'-0"

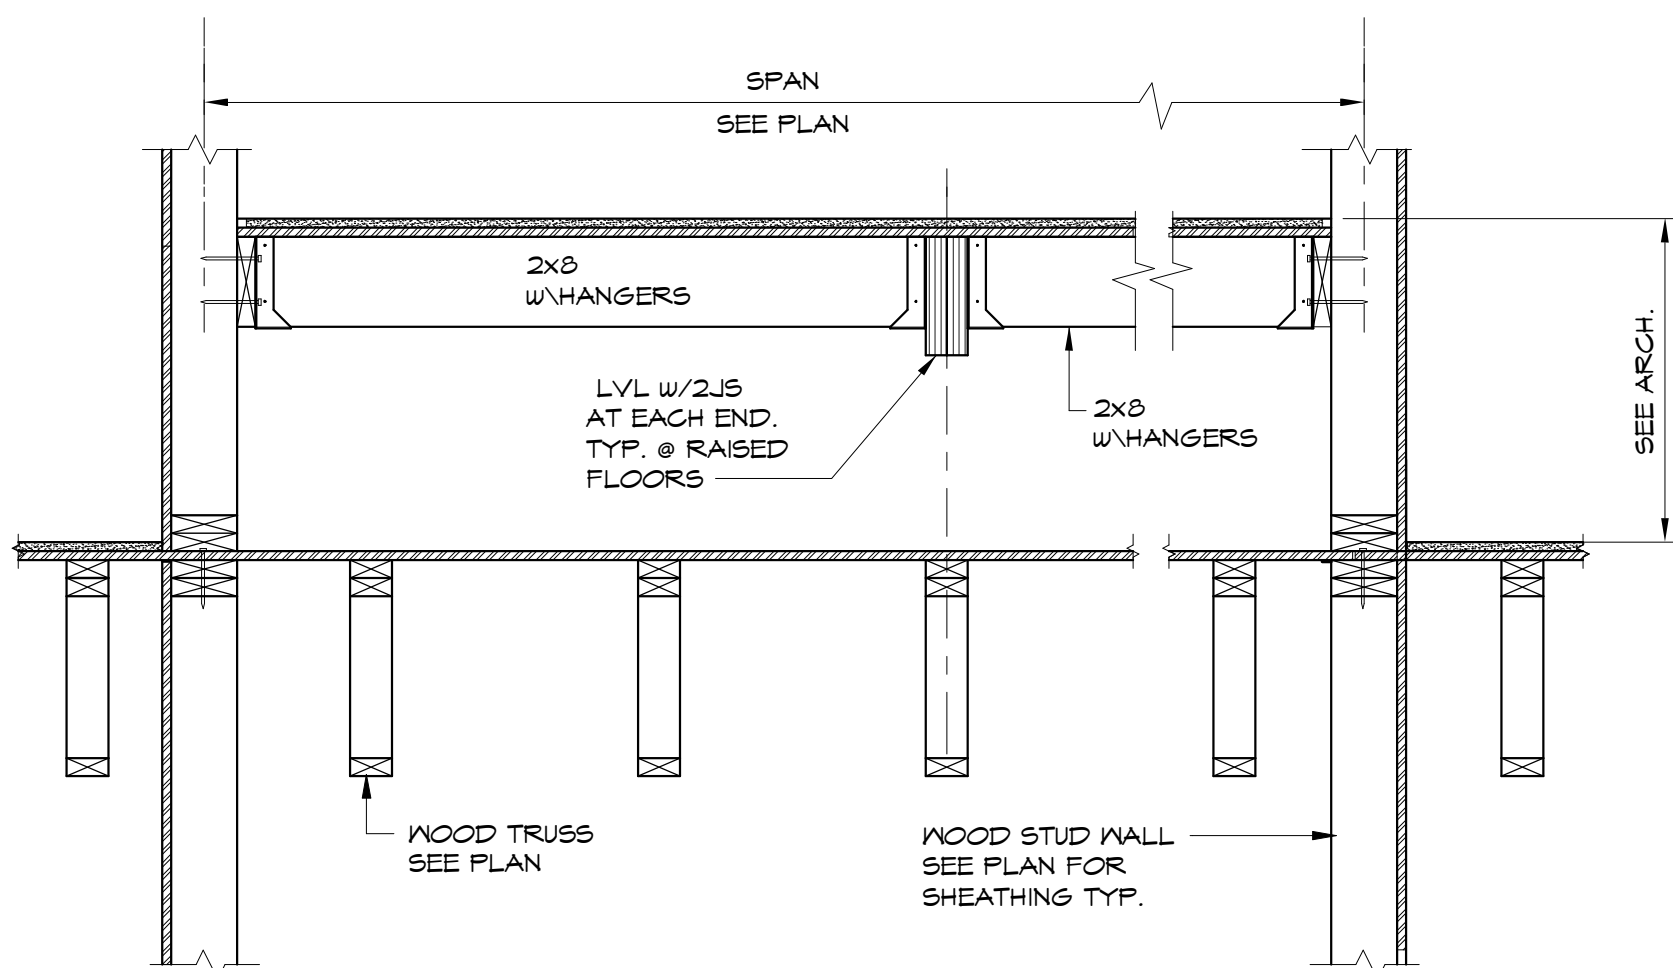

13
3/4" = 1'-0"

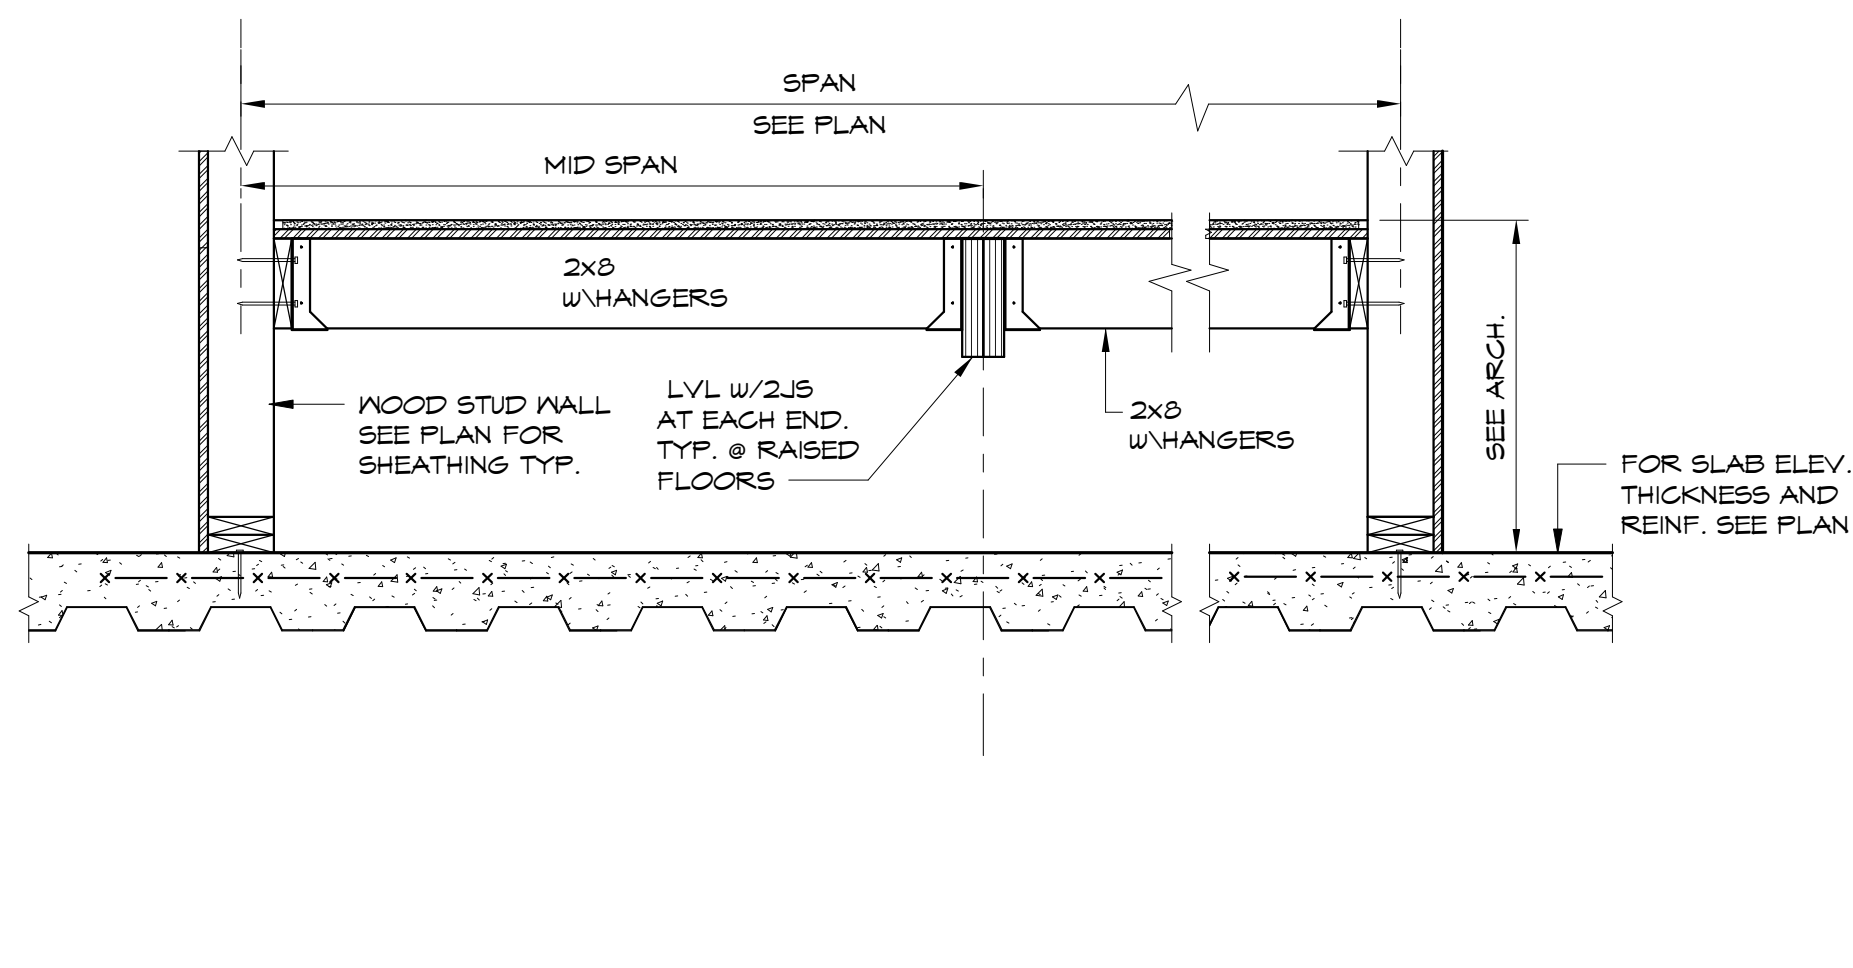

14
3/4" = 1'-0"

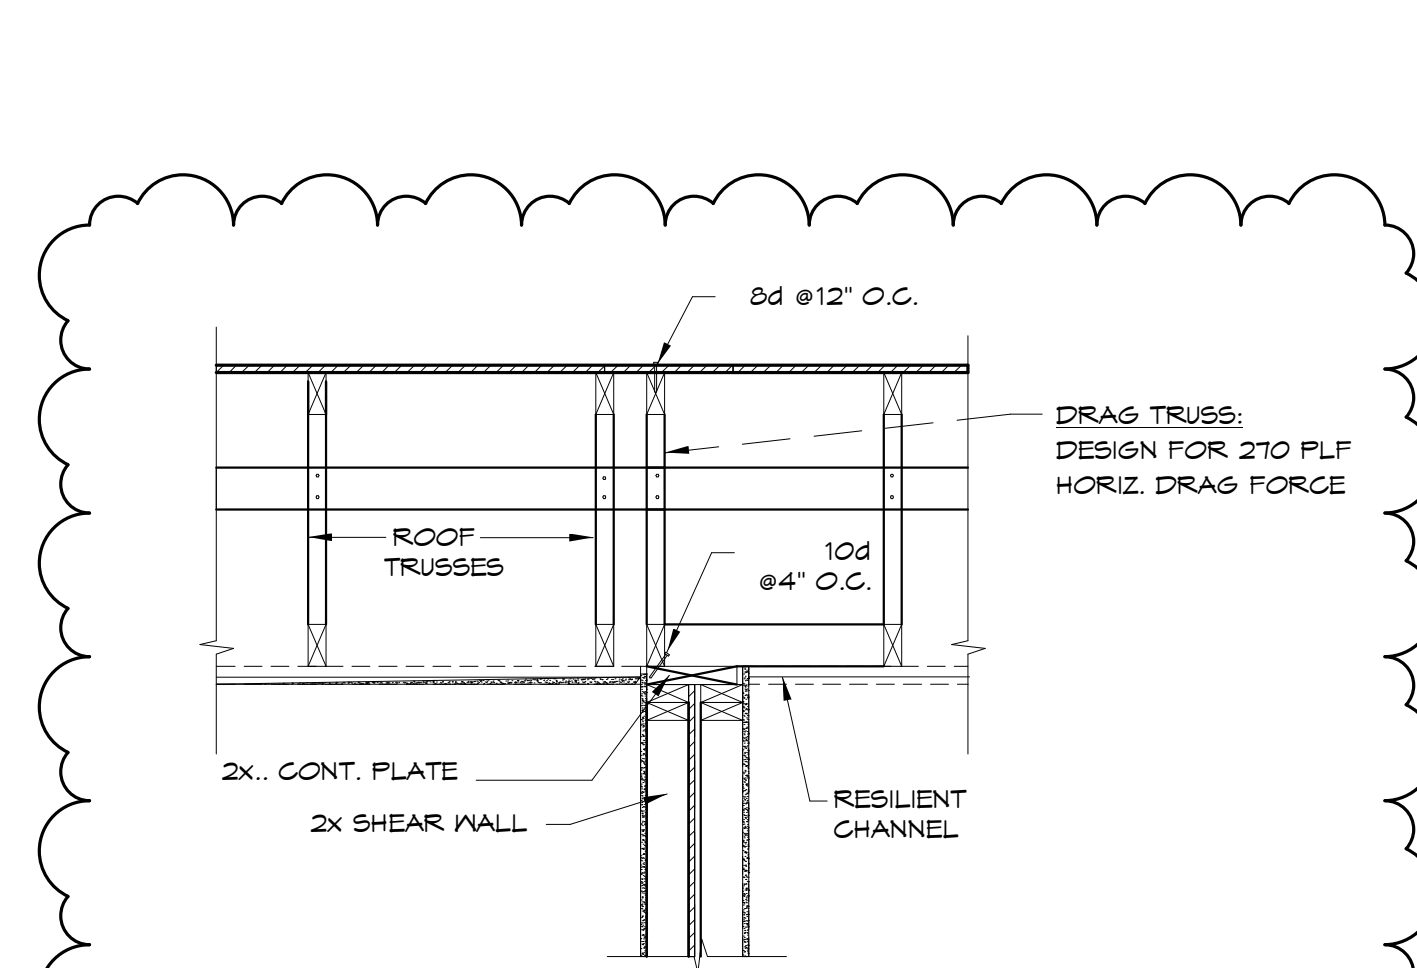

15
3/4" = 1'-0"

Prepared For: **NewHeight Group**
118 Congress Street, Unit 401
Portland, Maine

Consulting Engineer: **VEITAS VEITAS** engineers
638 Granite Street, Suite 101
Business, Scarborough, ME 04104
Tel: (708) 266-7400 Fax: (708) 266-2005

Architect: **ARCHETYPE architects**
48 Union Wharf Portland, Maine 04101
(207) 775-6022 ARCHETYPE@ARCHETYPEPA.COM

Project: **LUMINATO**
Newbury Street Portland, Maine

Revisions:	05/16/16	FOUNDATION PERMIT
	06/07/16	80% REVIEW DRAWINGS
	06/24/16	100% STRUCTURAL DRAWINGS
	07/20/16	100% CONSTRUCTION DRAWINGS

Date: 04/19/16
Scale: As indicated
WOOD FRAMING DETAILS

S603