




4 | ROOF DRAIN DETAIL
 1 1/2" = 1'-0"
 0 0-3 0-6 1-0 2-0

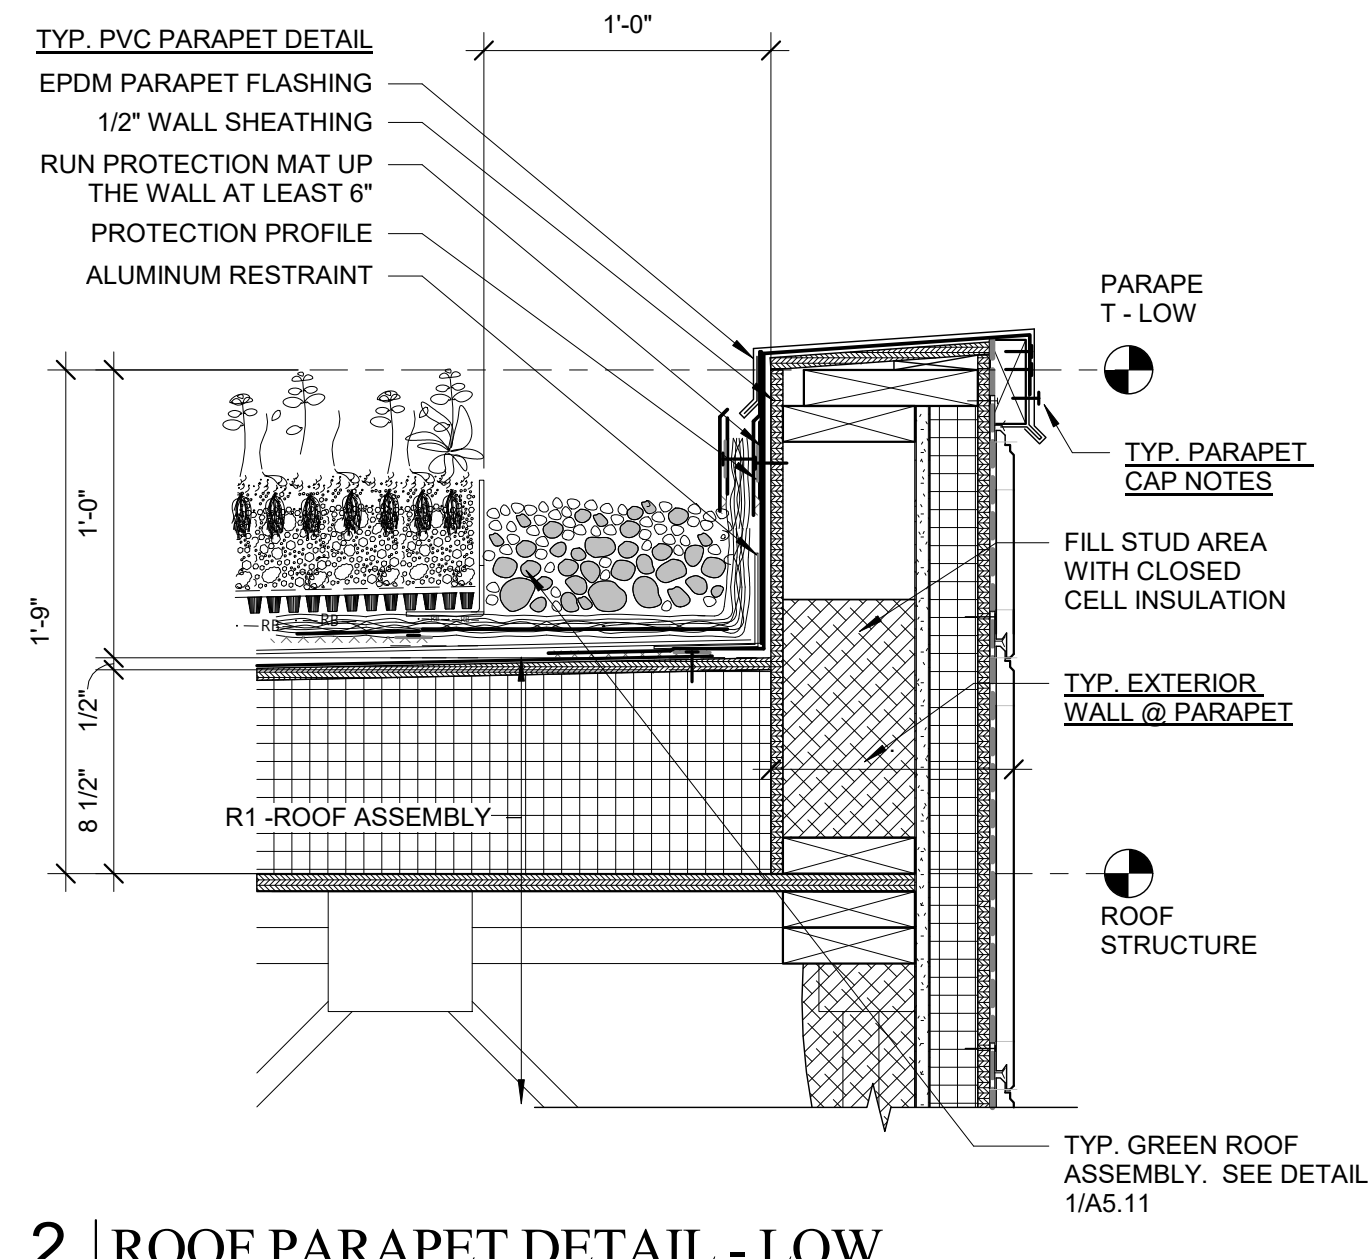


2 | ROOF PARAPET DETAIL - LOW
 1 1/2" = 1'-0"
 0 0-3 0-6 1-0 2-0

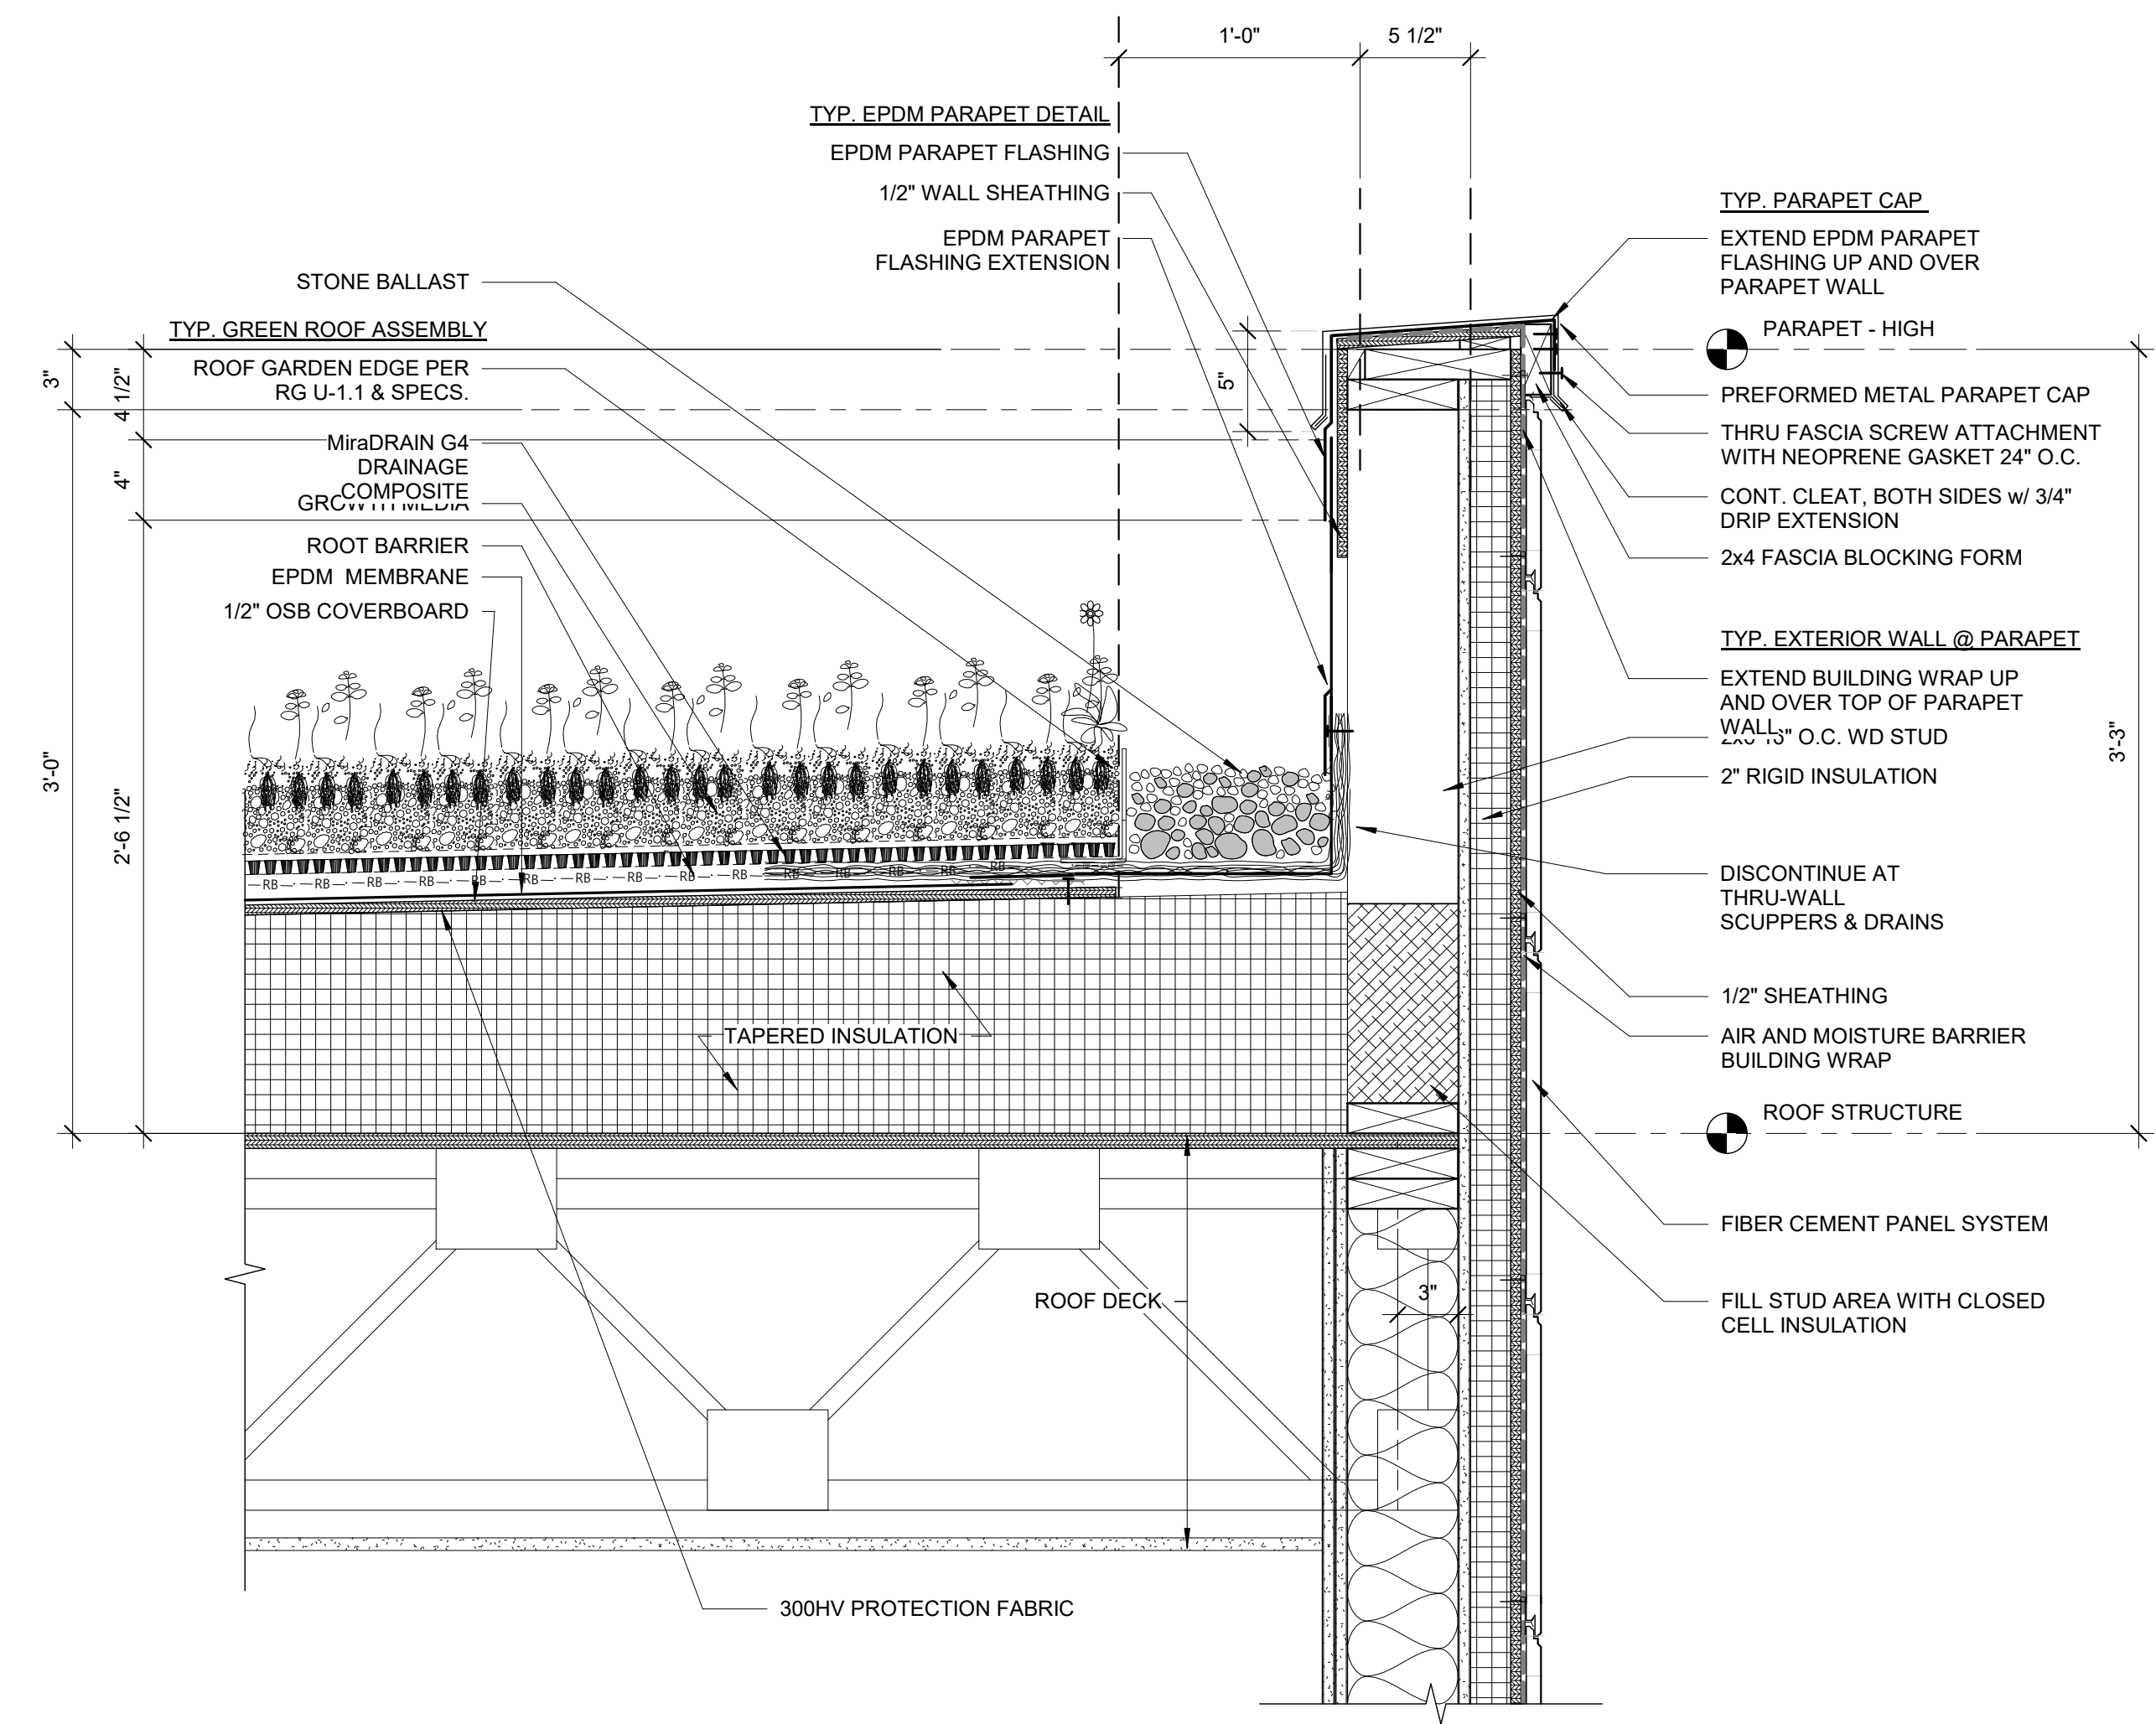


1 | ROOF PARAPET DETAIL - HIGH
 1 1/2" = 1'-0"
 0 0-3 0-6 1-0 2-0

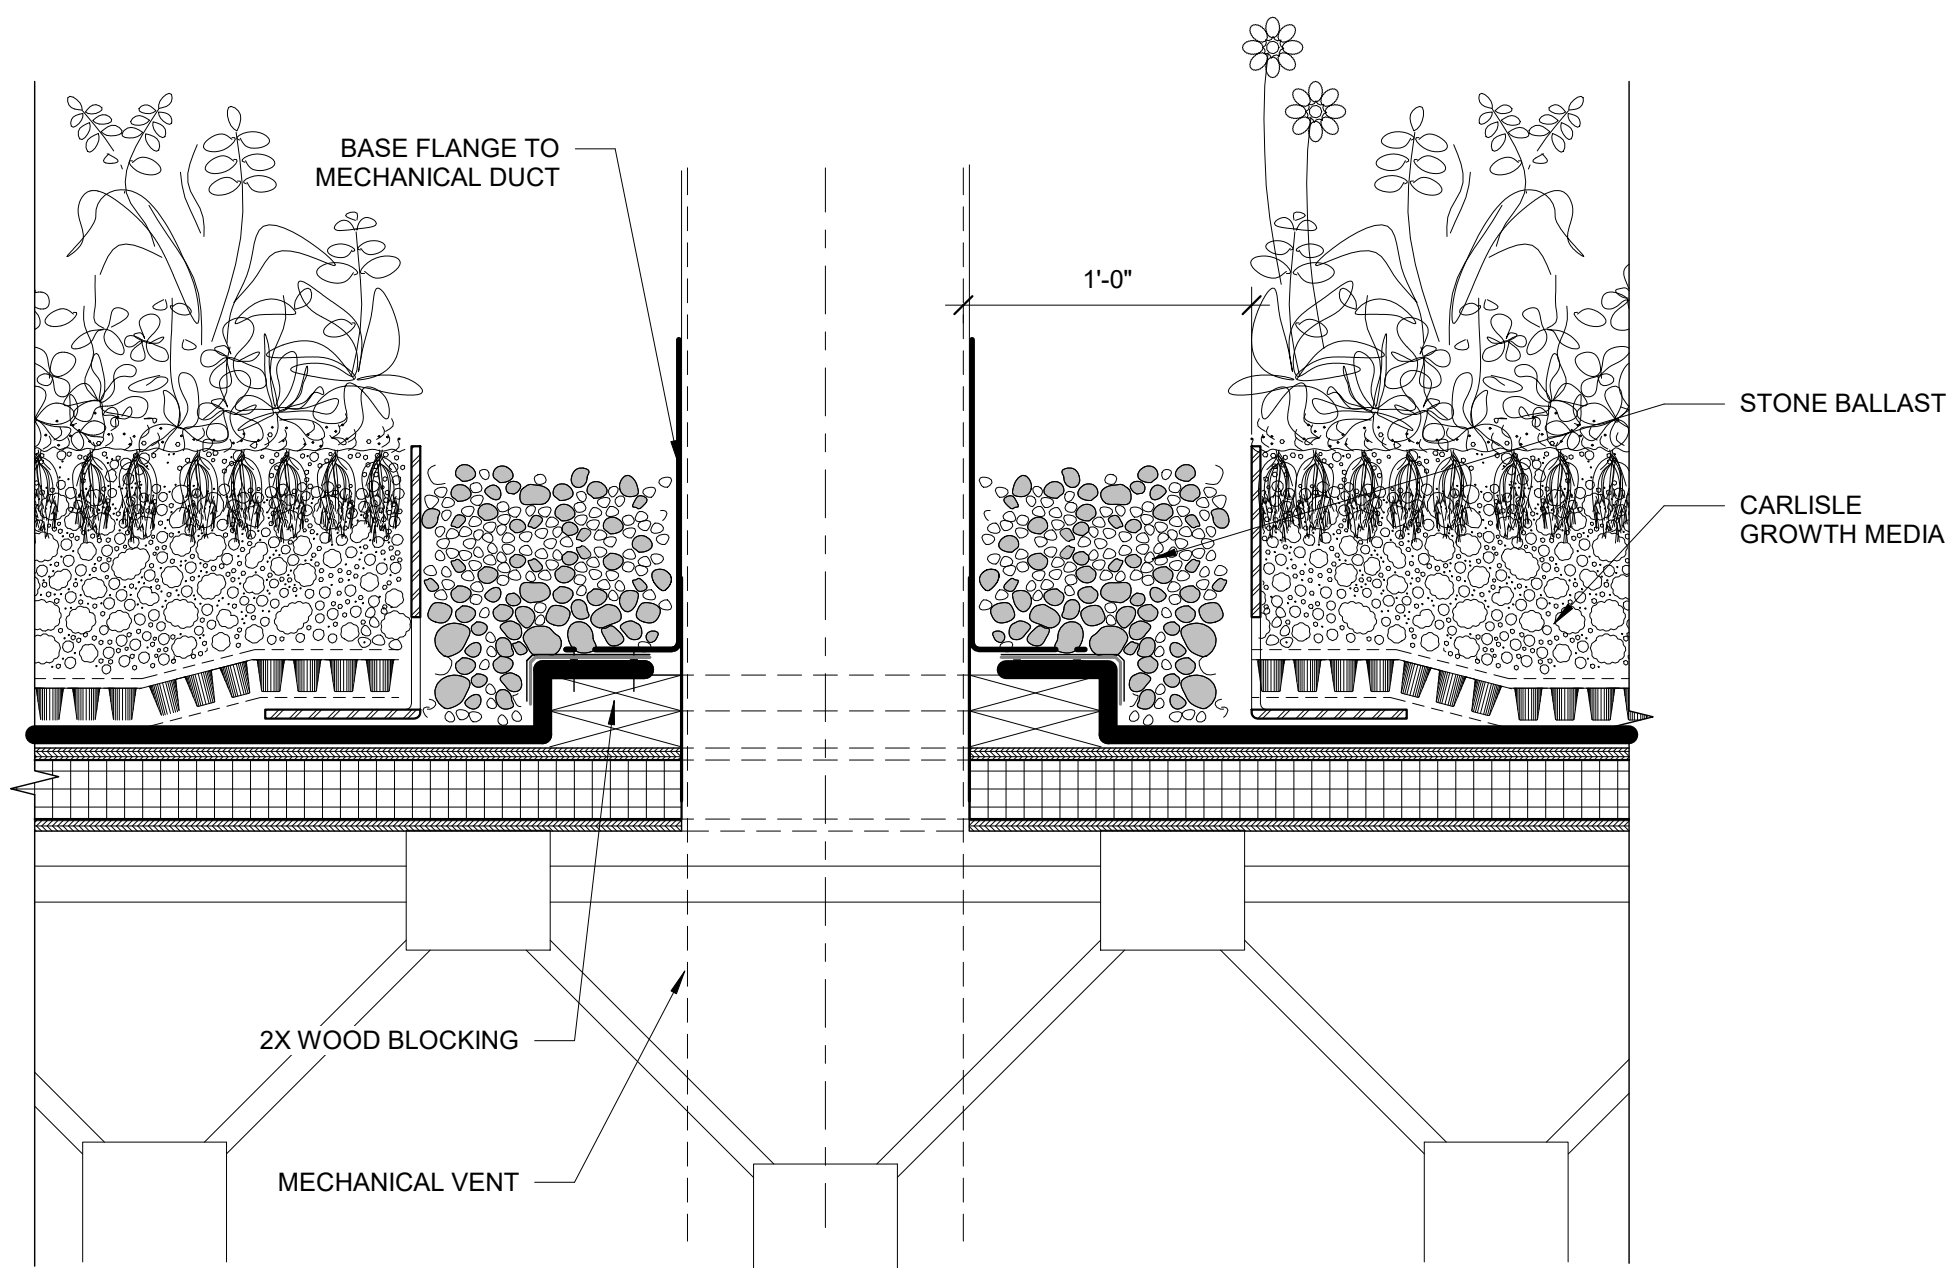


6 | TYP. ROOF PENETRATION - MECH DUCT
 1 1/2" = 1'-0"
 0 0-3 0-6 1-0 2-0

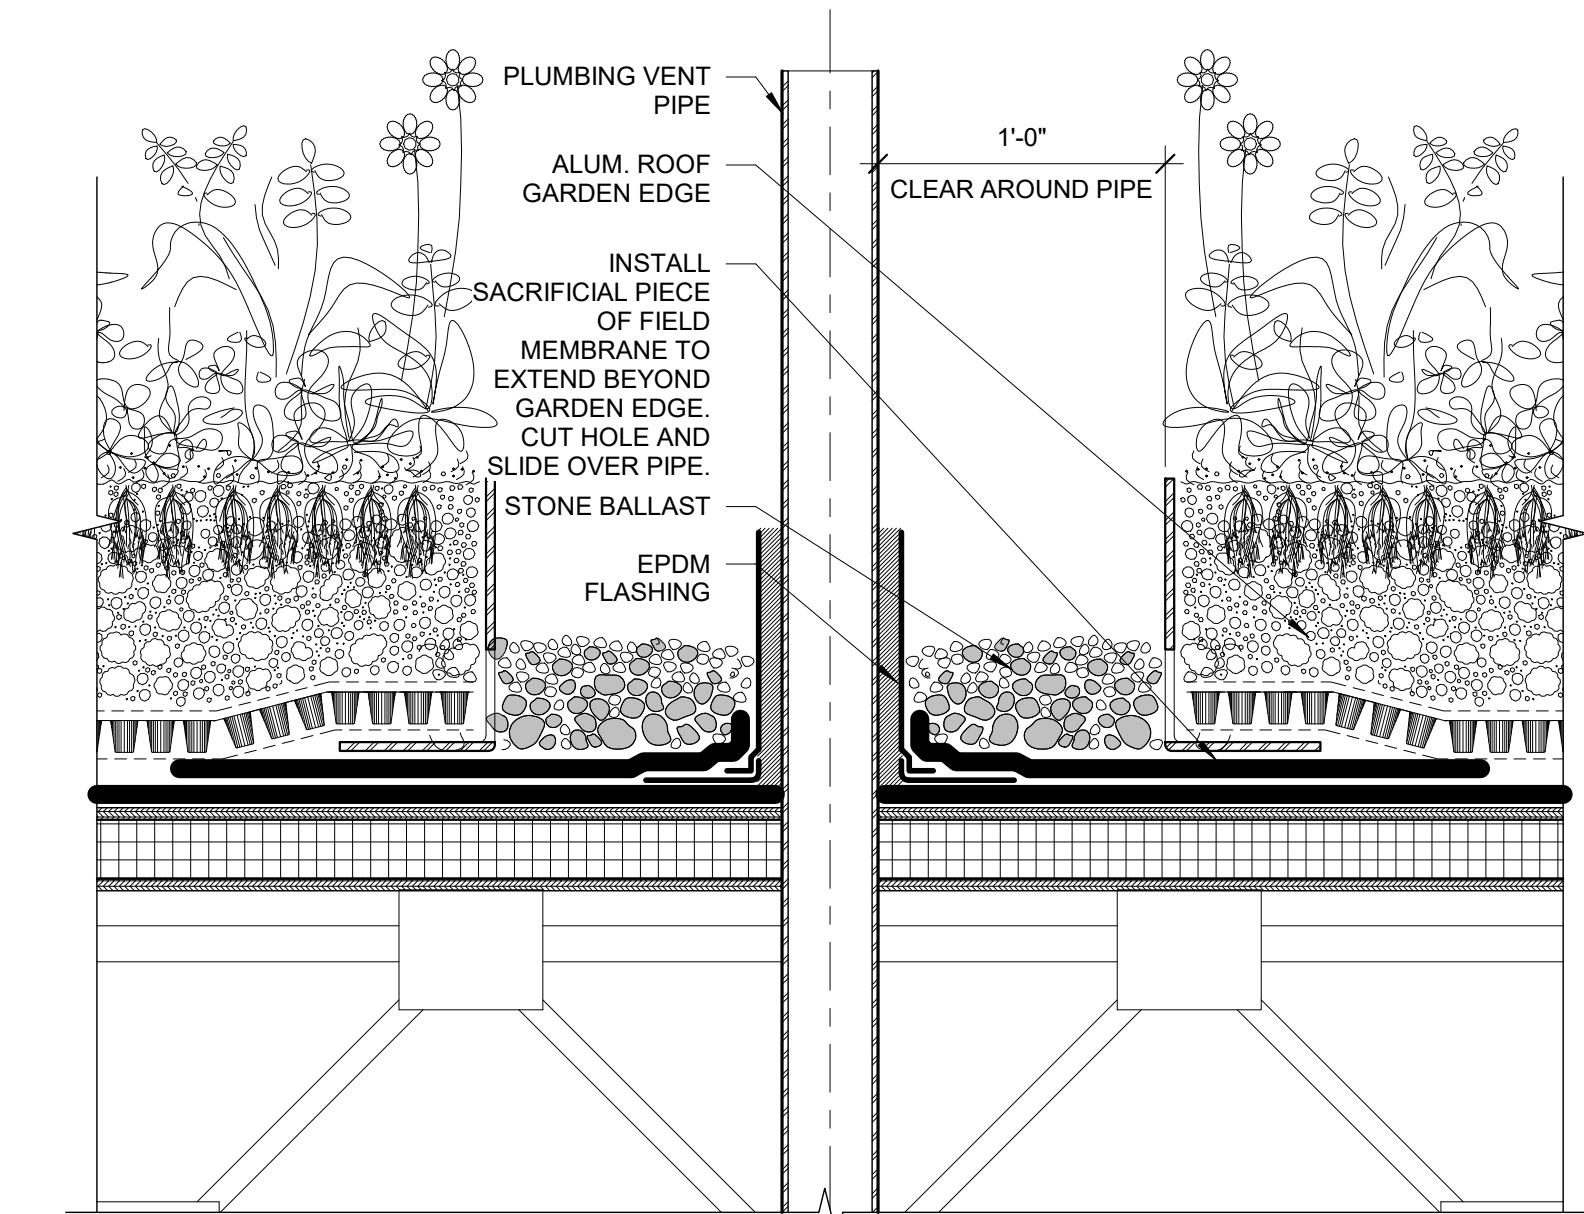

7 | TYP. ROOF PENETRATION - PLUMBING PIPE
 1 1/2" = 1'-0"
 0 0-3 0-6 1-0 2-0

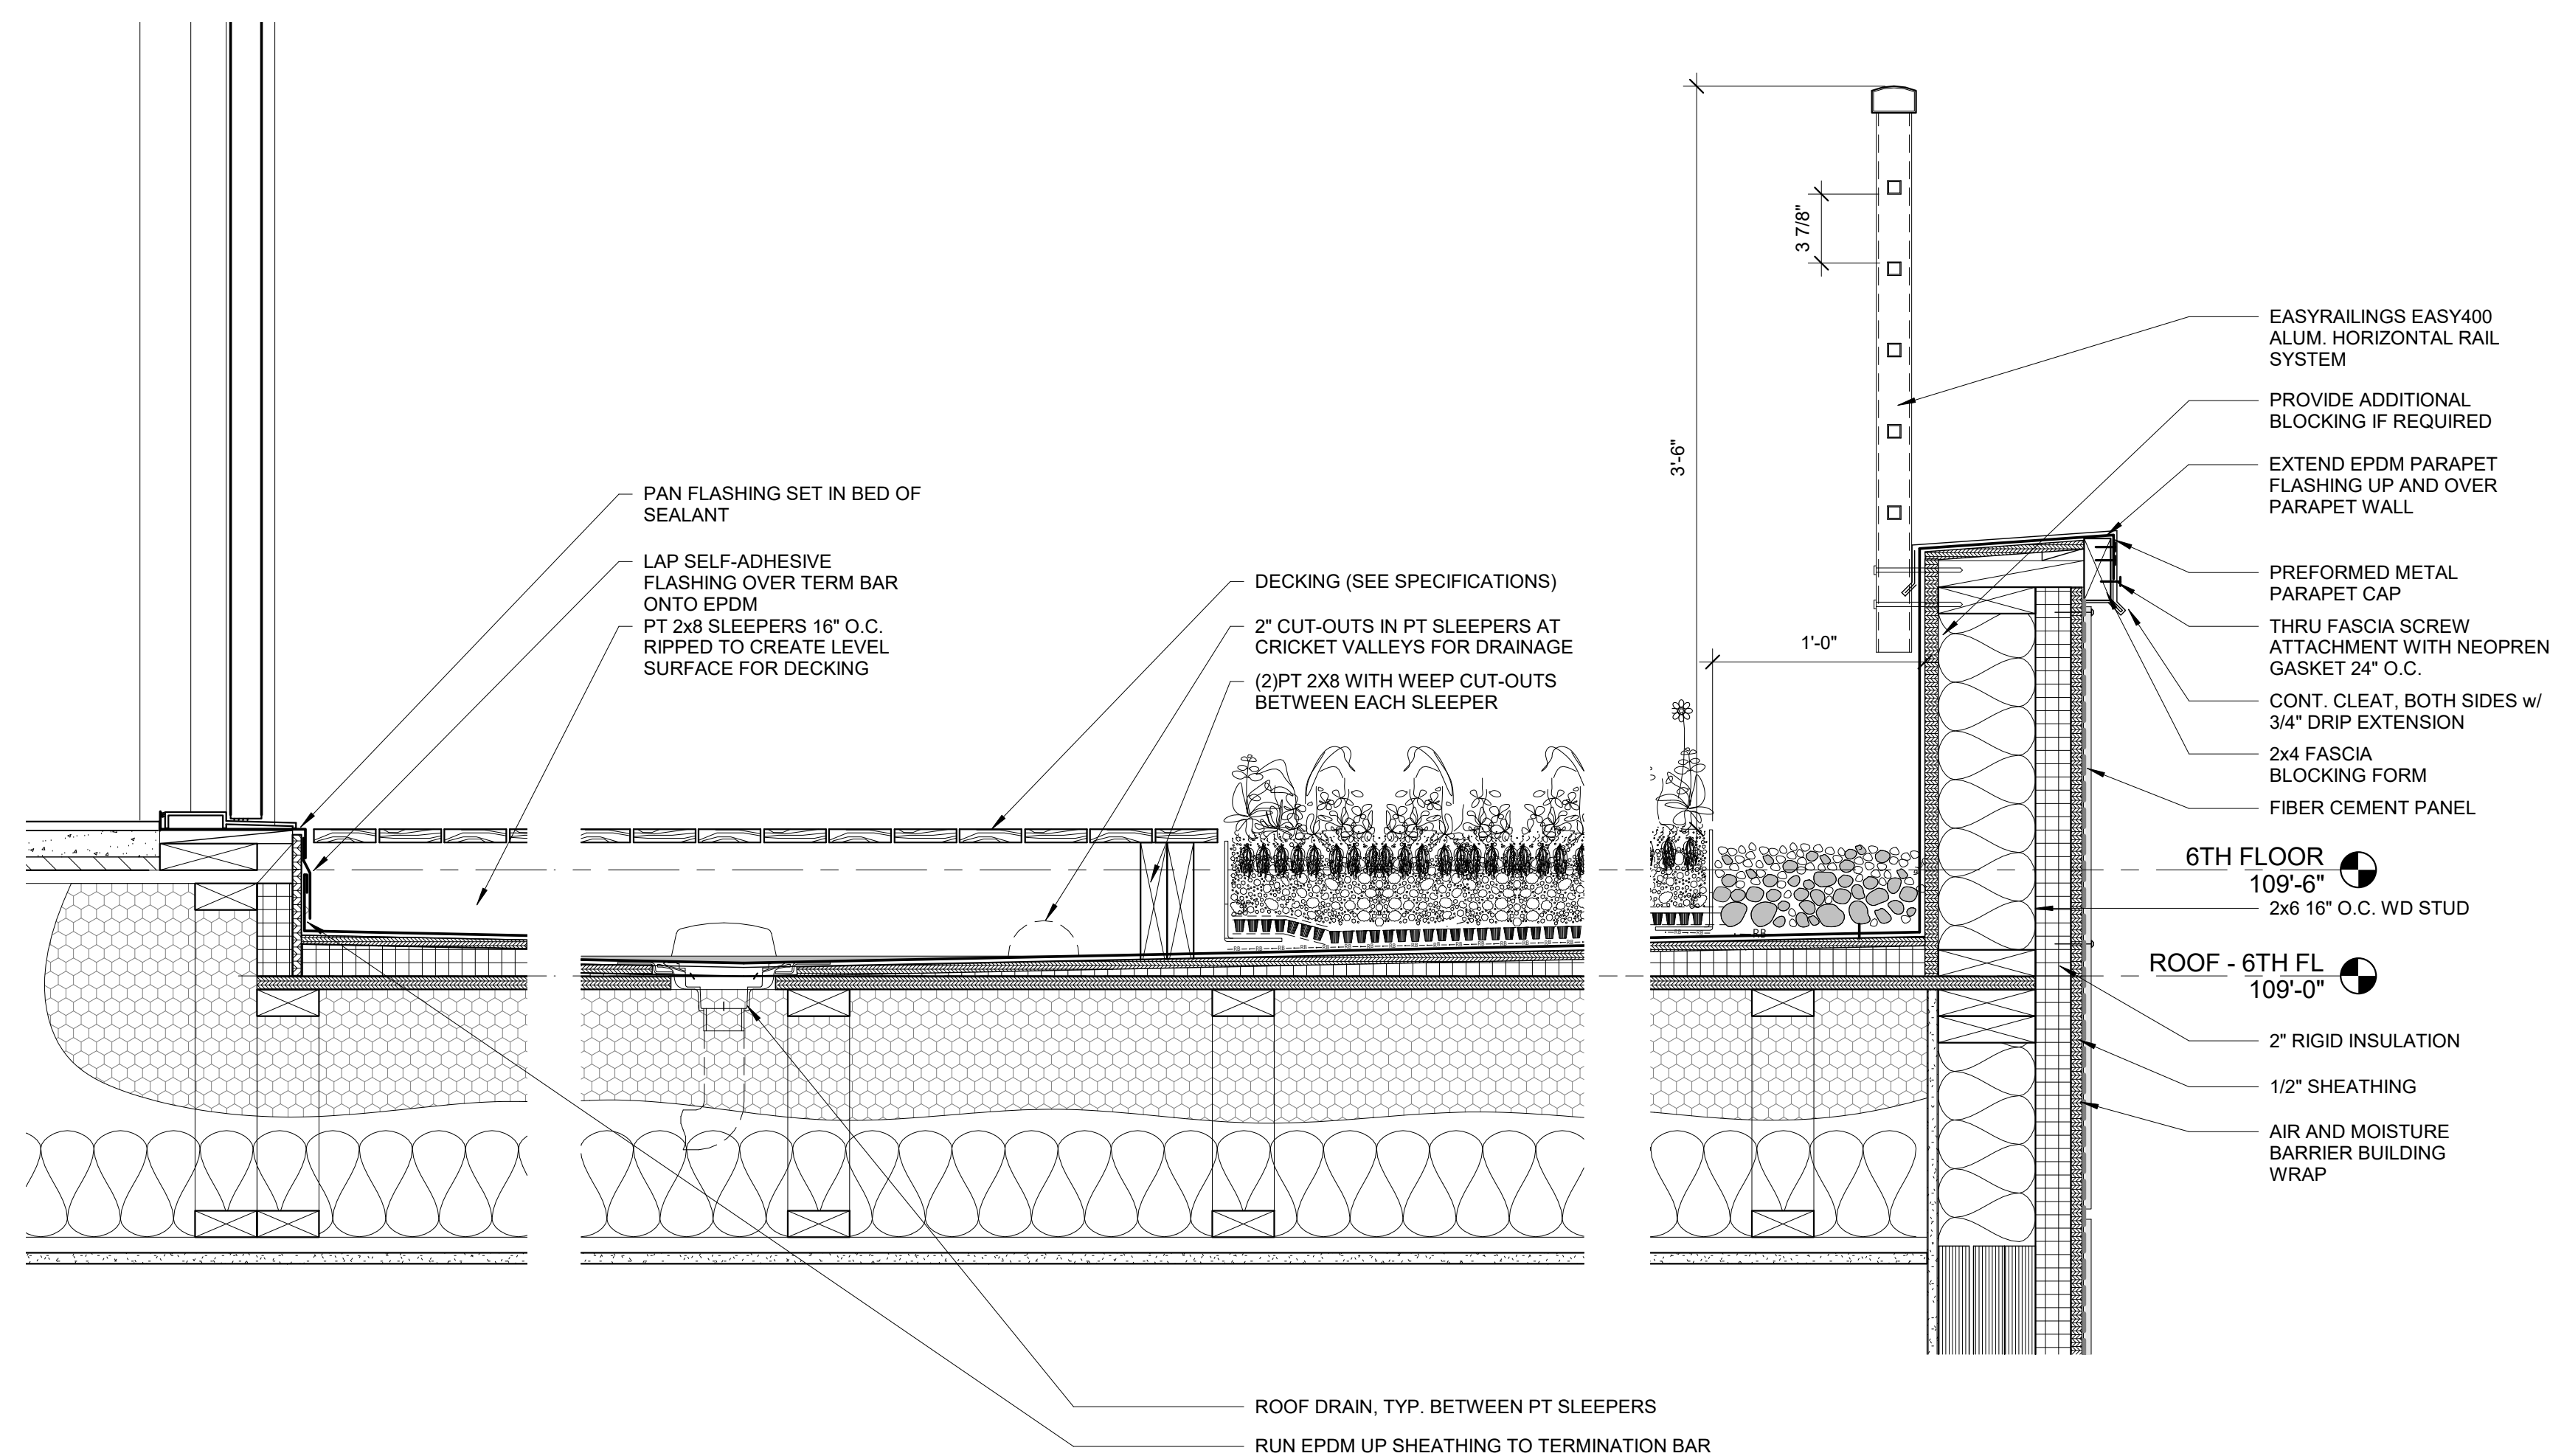

8 | GREEN ROOF DETAIL AT 6TH FLOOR DECK
 1 1/2" = 1'-0"
 0 0-3 0-6 1-0 2-0

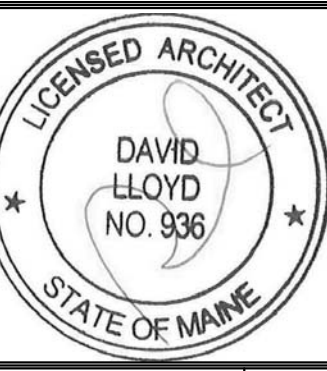

Prepared For:
NewHeight Group
 118 Congress Street, Unit 401
 Portland, Maine

Architect:
ARCHETYPE architects
 48 Union Wharf Portland, Maine 04101
 (207) 772-6022 ARCHETYPE@ARCHETYPEPA.COM

Project:
LUMINATO
 167 Newbury Street Portland, Maine

Revisions:

Date: **SEP. 19, 2016**
 Scale: **1 1/2" = 1'-0"**

DETAILS - ROOF
A5.11